









BASEMENT DETAIL 1 - DEMOLITION PLAN AREA 3

NOT TO SCALE ROOM BE280

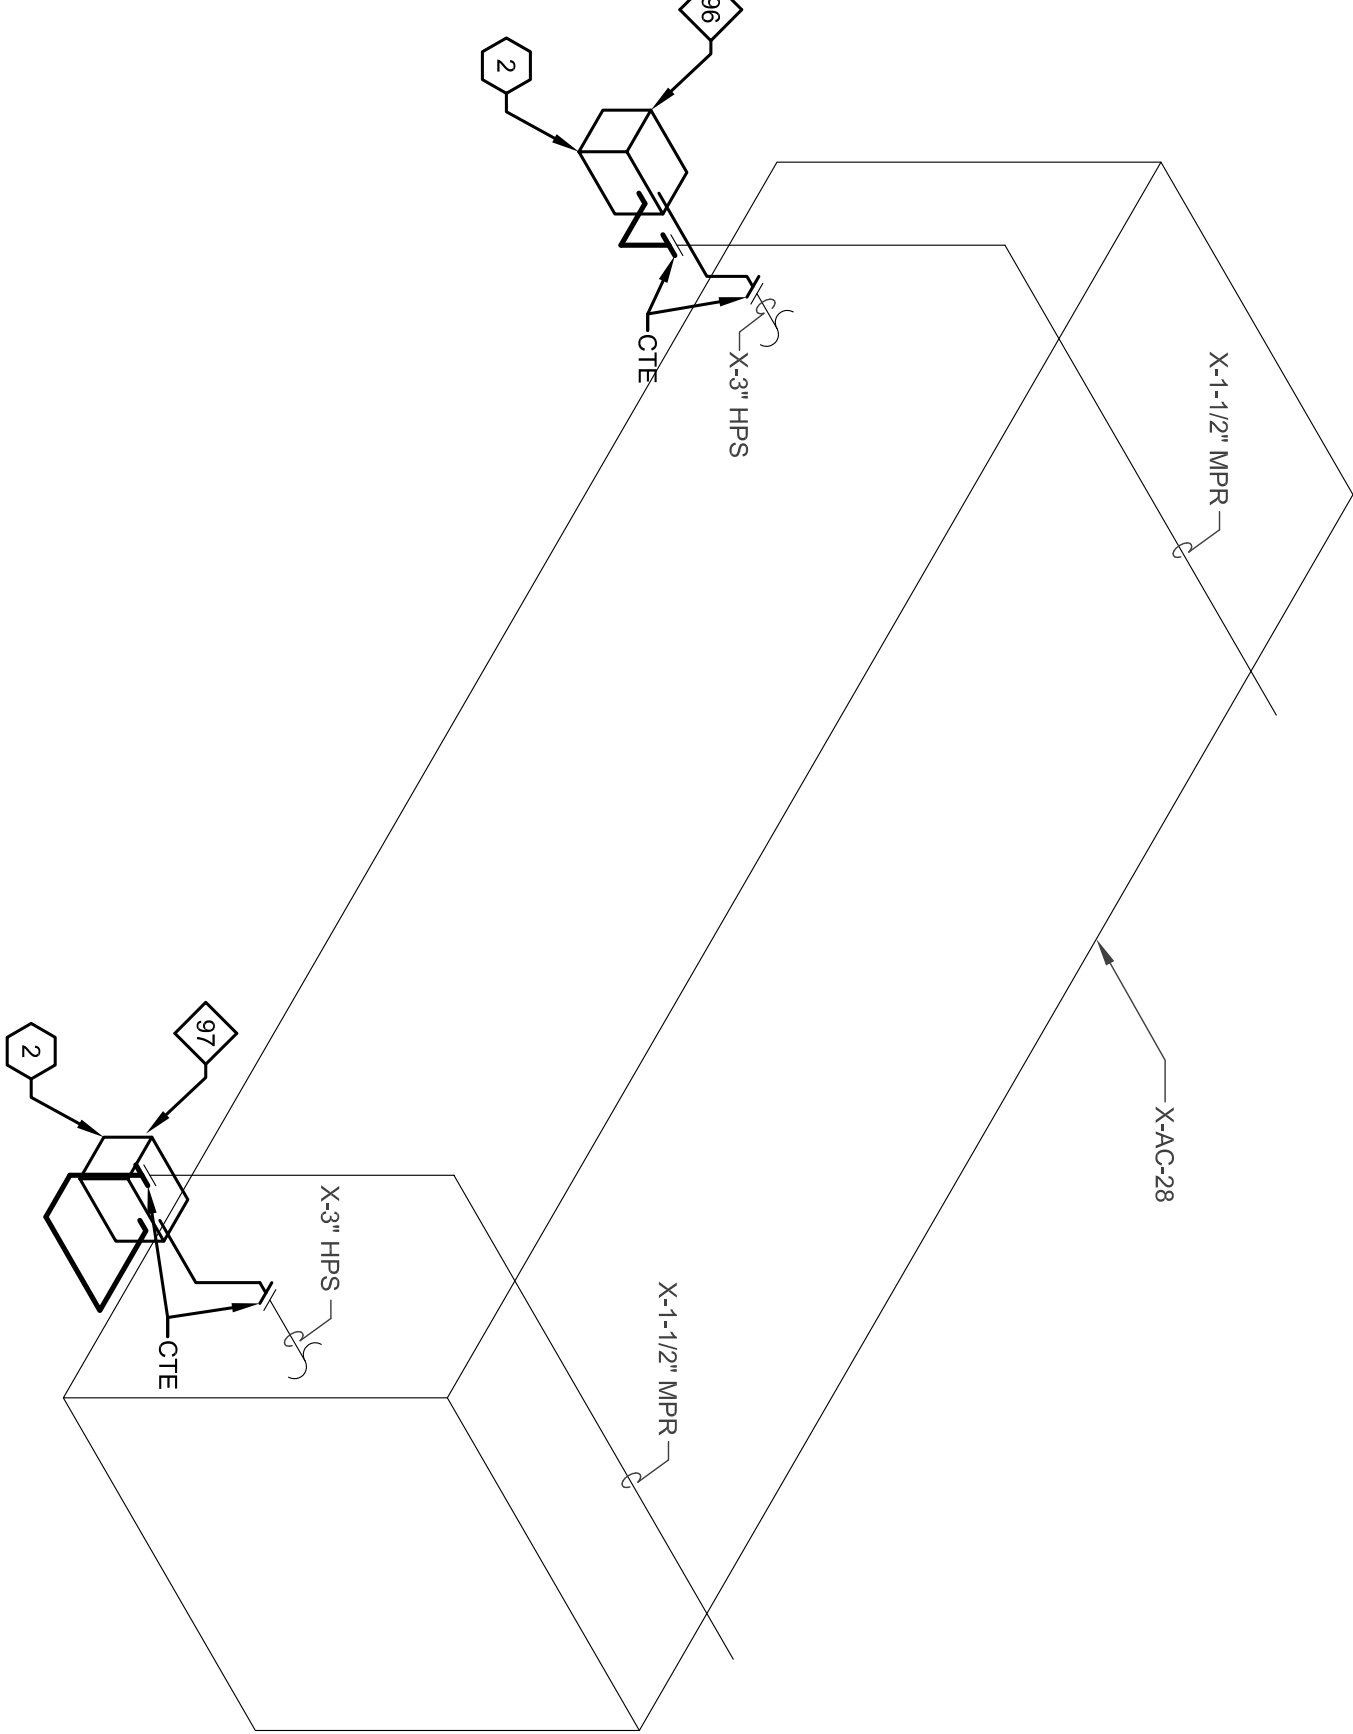

BASEMENT DETAIL 2 - NEW WORK PLAN AREA 3


NOT TO SCALE ROOM BE280

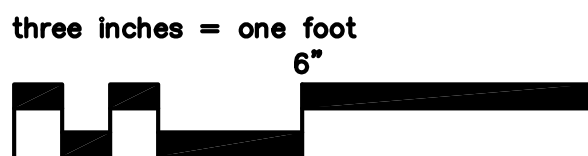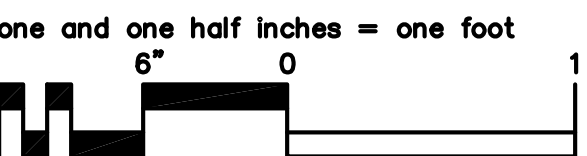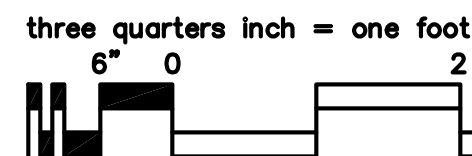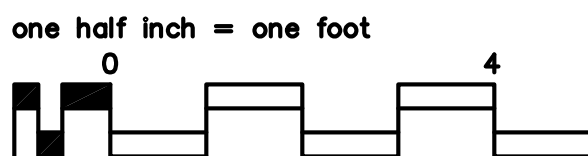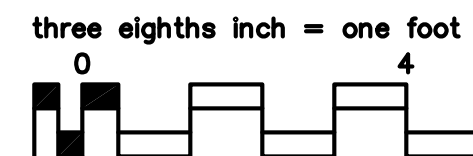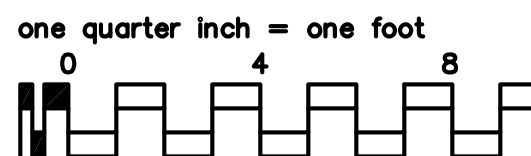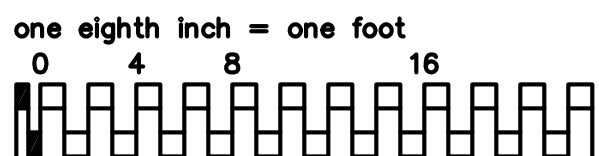

1	REMOVE EXISTING STEAM TRAPS COMPLETE.
2	INSTALL NEW STEAM TRAPPUP AND ASSOCIATED PIPING. CONNECT PIPING TO EXISTING CONDENSATE RISER. SEE DETAIL 3 ON SHEET 143 FOR PIPING SCHEMATIC.

ISSUED FOR REBID	06-23-13
FINAL CD SUBMISSION	12-21-12
95% SUBMISSION	11-30-12
65% SUBMISSION	11-16-12
Revisions:	Date

FREDRICK, FREDRICK & HELLER  
ENGINEERS, INC.  
672 EAST ROYALTON ROAD  
BROADVIEW HTS., OHIO 44147  
TEL: (440) 346-9999  
FAX: (440) 346-9998

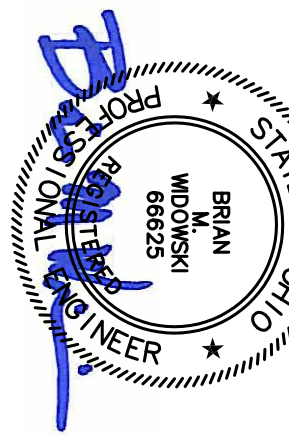

ARCHITECT:

Drawing Title  
BASEMENT STEAM/CONDENSATE  
PIPING DETAILS

Approved Project Director

Project Title  
STEAM TRAP MONITORING,  
INSULATION AND PIPING  
UPGRADES

Project Number  
541-12-115

Building Number  
1

Drawing Number

Date  
12-21-12

WFW

JWF

4-04

