


1 CHILLER ENCLOSURE PLAN
SCALE: 1/4" = 1'-0"

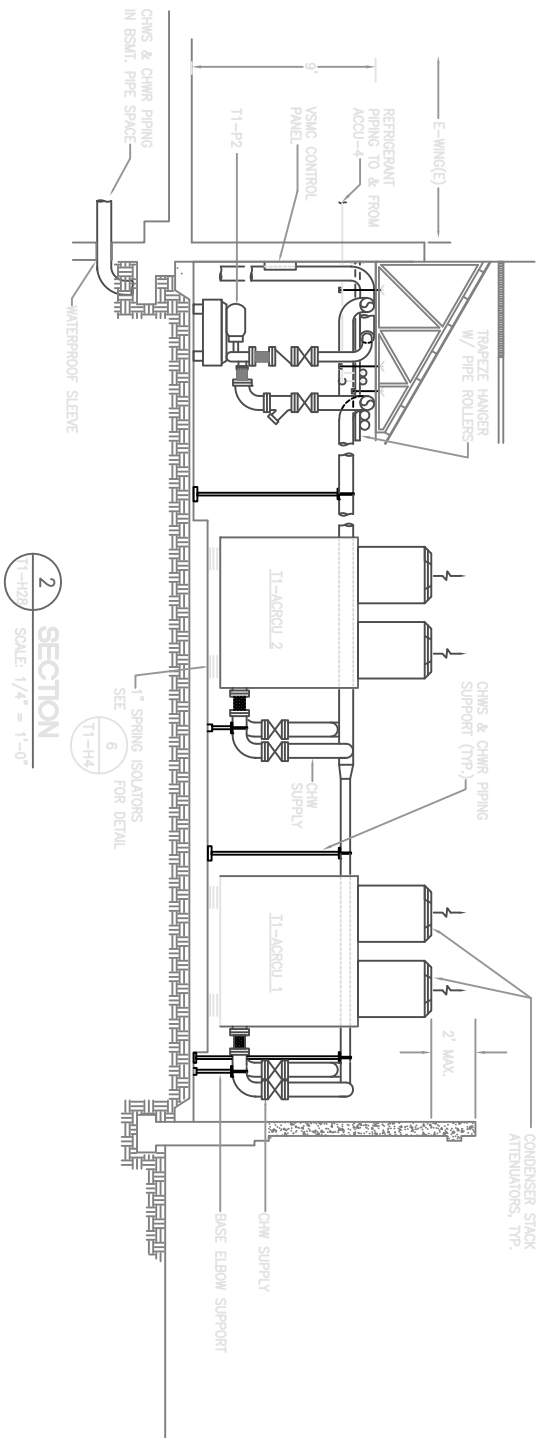

2 SECTION
SCALE: 1/4" = 1'-0"

ARCHITECTS
HAWAII
LIMITED
Pacific Tower, Suite 300
Honolulu, Hawaii 96813
Telephone: (808) 523-9836
FAX: (808) 521-3280

This work was prepared by me or under my supervision and the contribution of this project will be under my supervision.
Signature
NOTE: Contractor to check and verify all dimensions at job before proceeding with work.



Project Title
E-WING MECHANICAL ROOM
EQUIPMENT LAYOUTS

Project Title
ASBESTOS/ CURE CLING
AND RENOVATE E-WING
PHASE I, E-WING RENOVATION

Project No.
459-0028

Drawing No.
T1-H28

