





The seal of the Department of Veterans Affairs is a circular emblem. It features an eagle with its wings spread, perched on a shield that displays the stars and stripes of the American flag. The eagle is holding an olive branch in its right talon and a bundle of arrows in its left. The words "DEPARTMENT OF VETERANS AFFAIRS" are inscribed around the perimeter of the seal, separated by stars.

PROJECT DRAWING INDEX

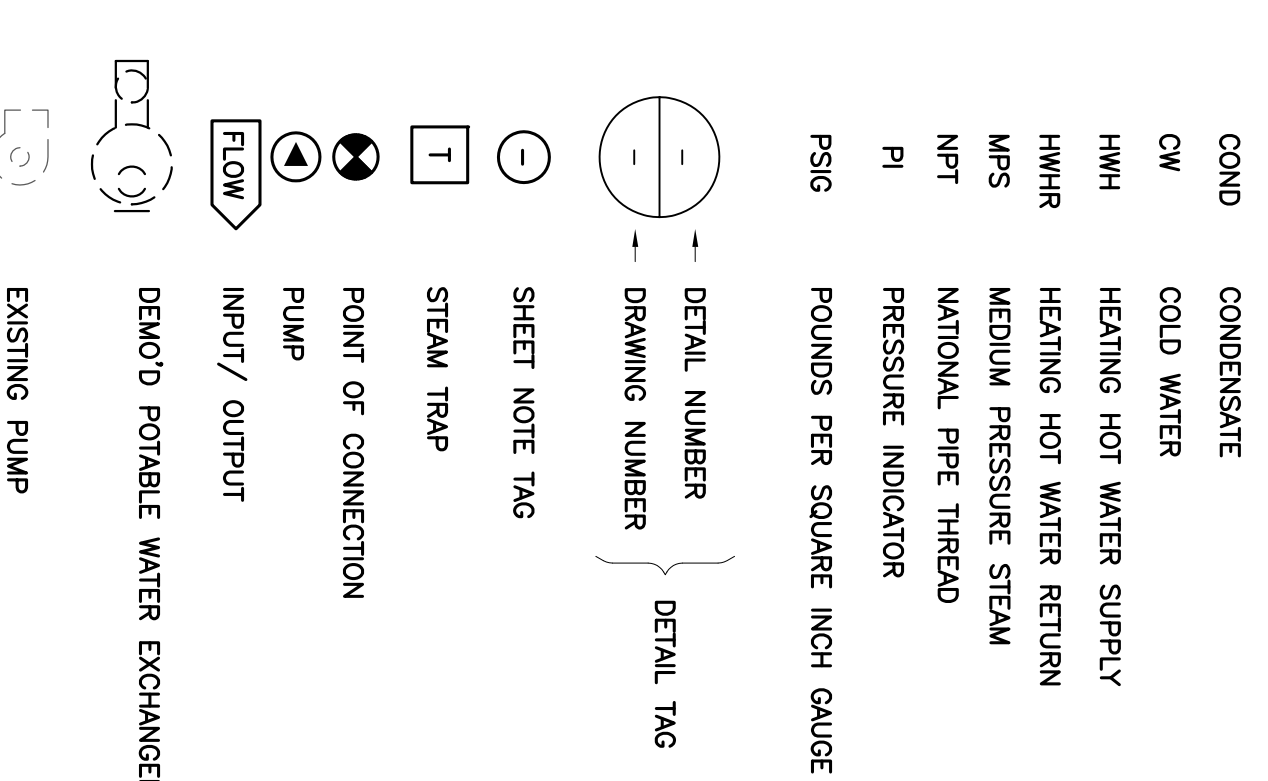

SITE PLAN

SCALE: NONE

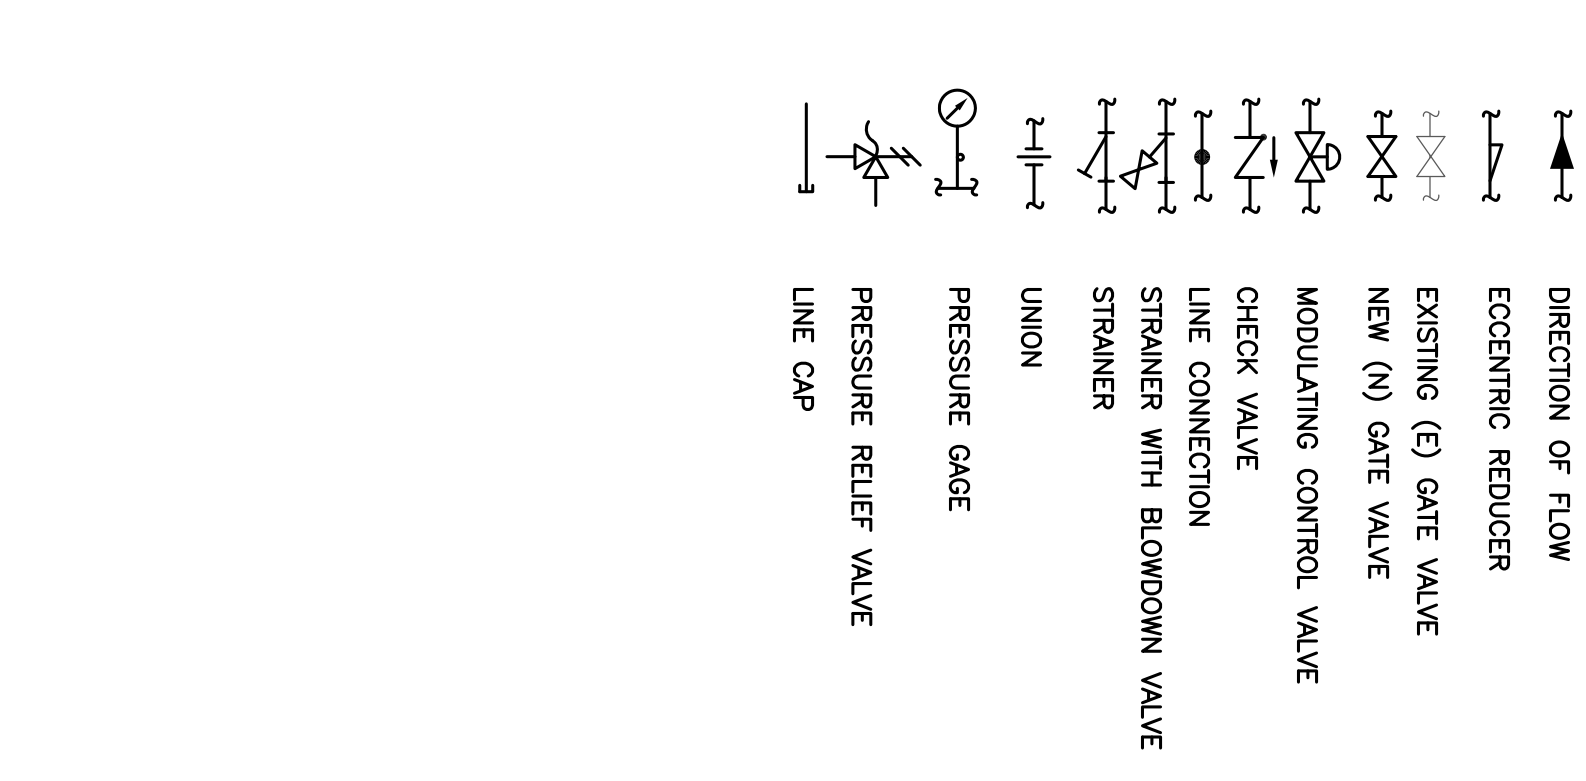

Project Number	640-13-106P
Building Number	100

PROVIDE ALL LABOR MATERIALS EQUIPMENT TRANSPORTATION SUPERVISION FIELD INVESTIGATION SHOP DRAWINGS ELECTRICAL POWER CONTROLS STARTUP COMMISSIONING TRAINING PROJECT DOCUMENTATION AS-BUILT DRAWINGS AND WARRANTY TO REPLACE TWO (2) EXISTING HEATING HOT WATER EXCHANGERS WITH TWO (2) NEW HEATING HOT WATER EXCHANGERS AND AUXILIARY COMPONENTS AT BUILDING 100.

WATER FILTER PACKAGE					
SYSTEM NO. (100-)	LOCATION	SYSTEM	FILTER GPM	CIRCUIT SETTER PRESSURE RANGE (psi)	NOTES
WFS	BUILDING 100		90	4.57 PSI	1.2