


Pavilion Concrete

N ↑


Concrete under pavilion should be sloped to the east and west from center. Trench drains shall be tied in to existing down spout drains underground

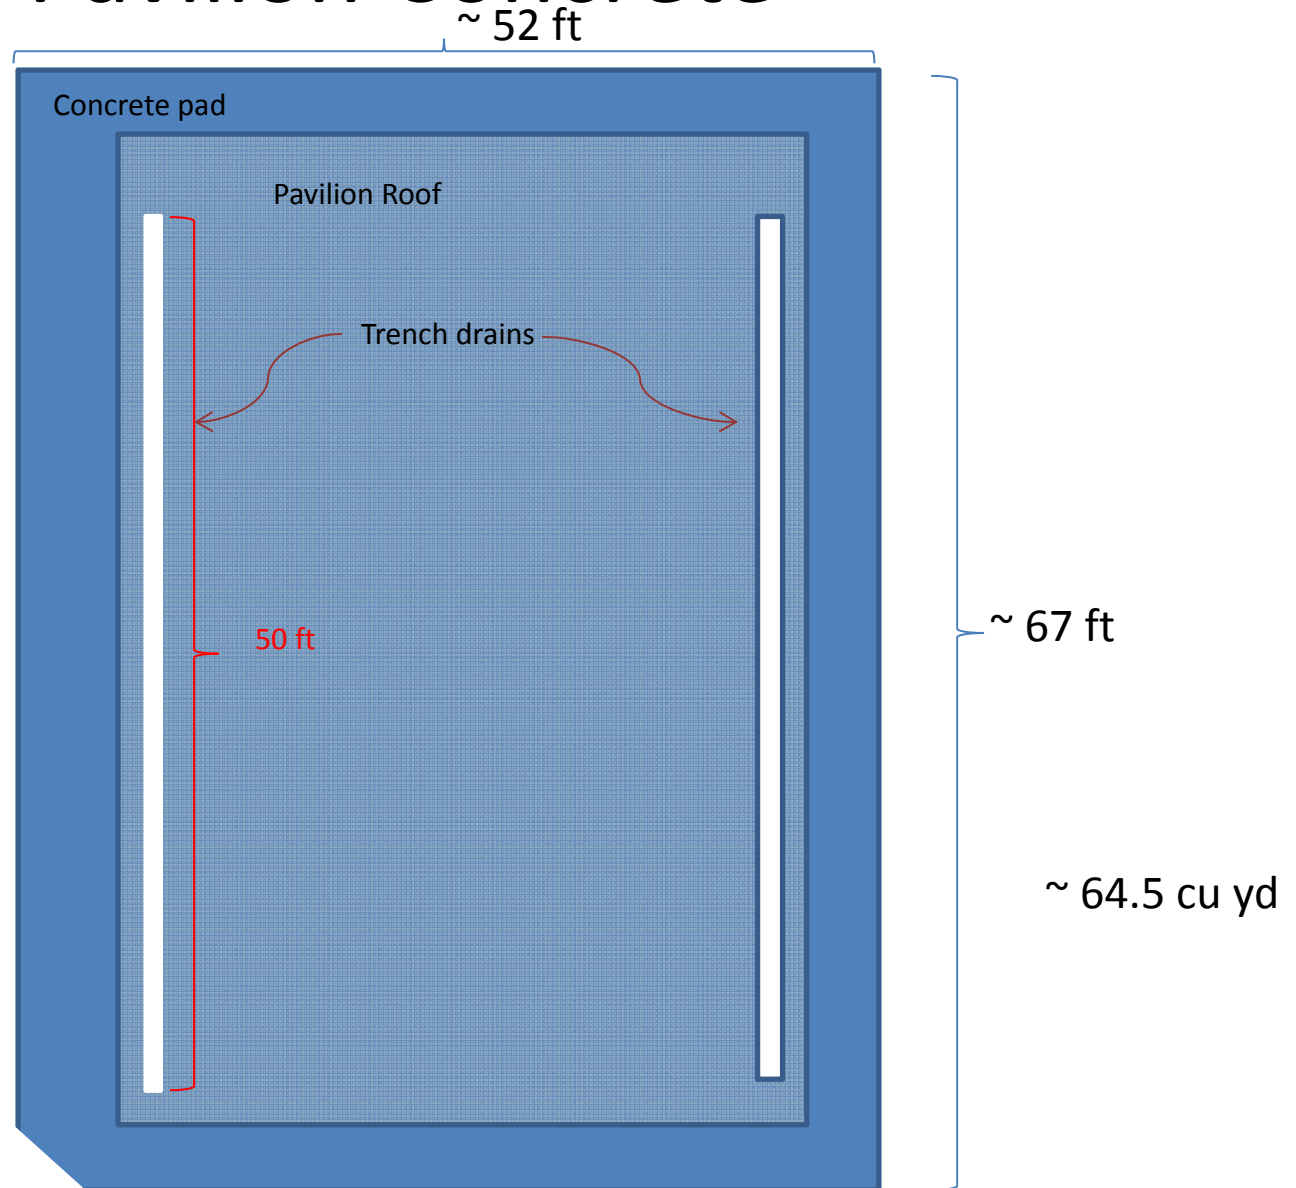

***DRAWING NOT
TO SCALE***


N ↑

Pavilion walk way

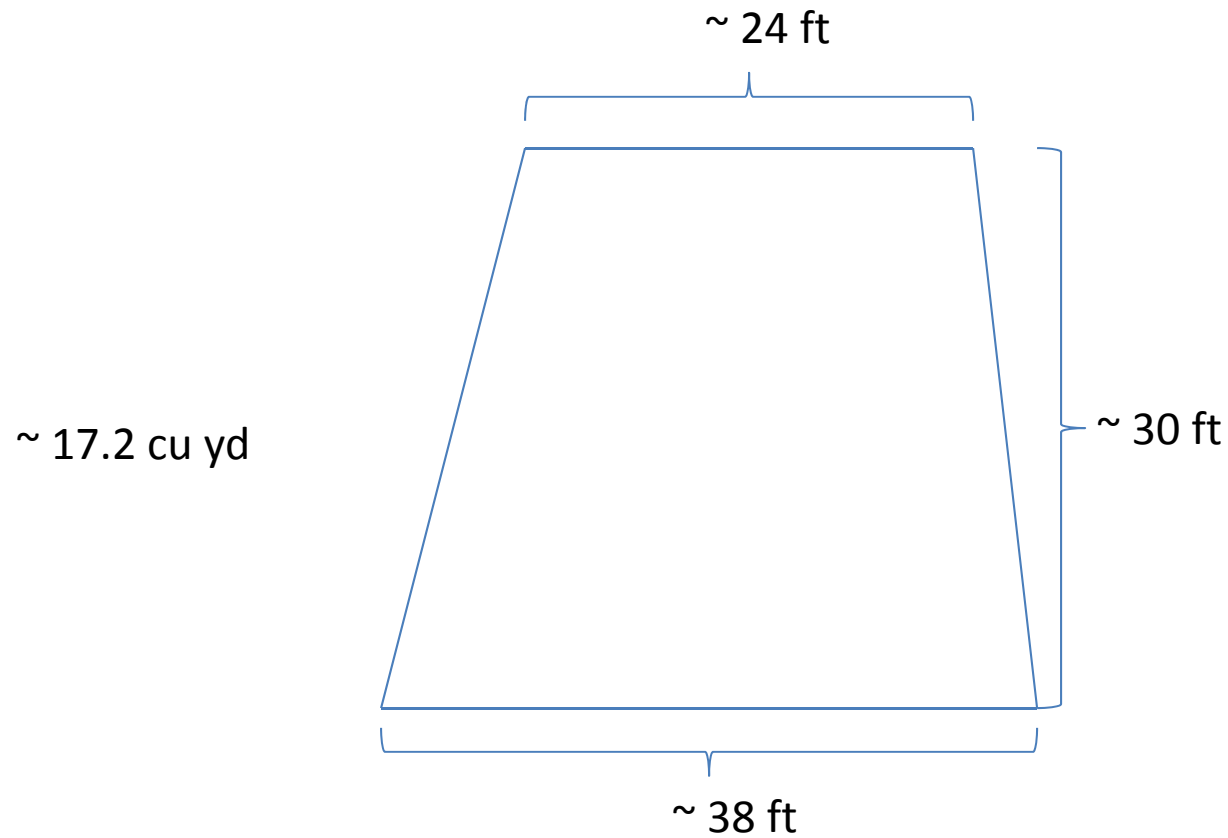

DRAWING NOT TO SCALE

Sidewalk North side White Clinic

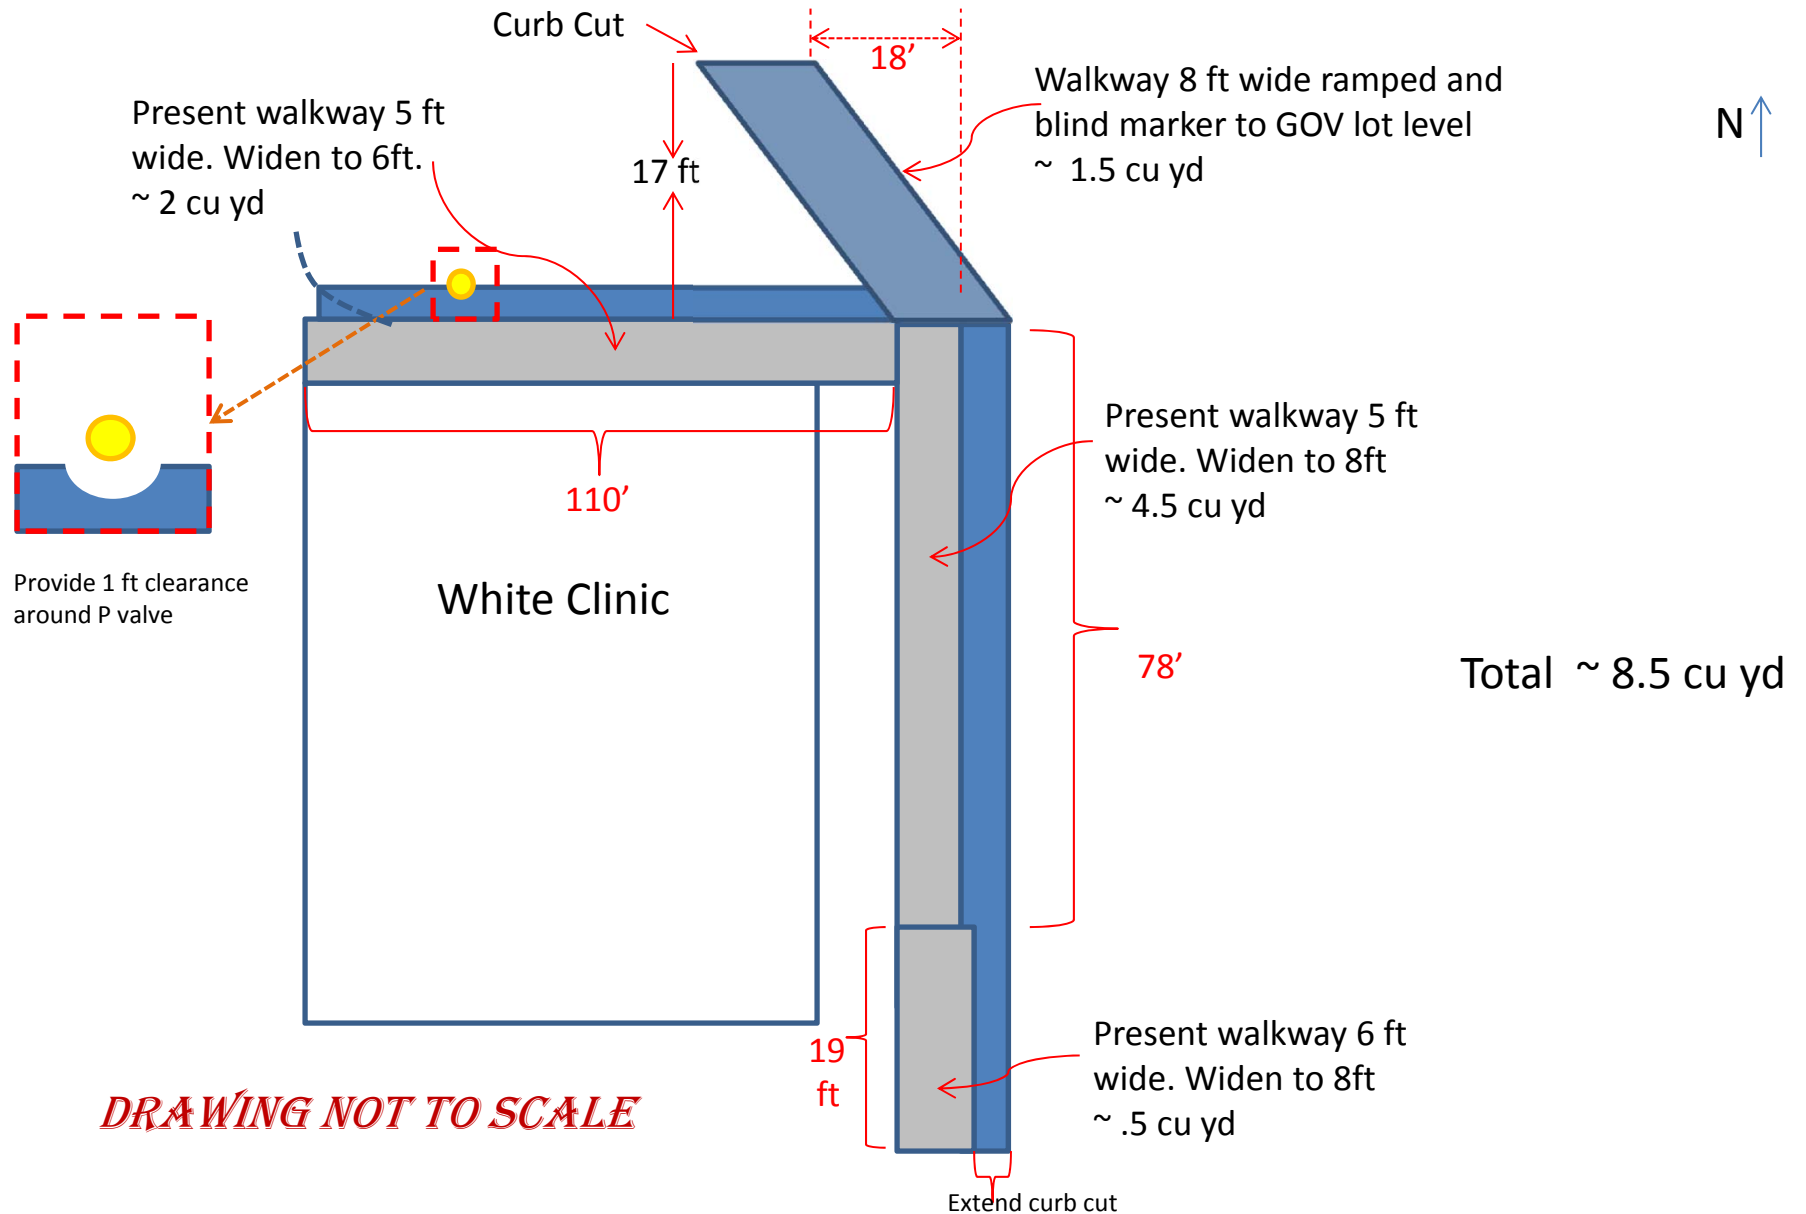



Existing
Parking

Existing
Sidewalk

Pavilion
Work
Area

5 Yds

Smoke Shelter Pad

← 3 ft →

← 12 ft →

21 ft ↓

