


NOTE:
 CONTRACTOR SHALL BE RESPONSIBLE FOR ADEQUATELY WATERING ALL NEWLY PLANTED LANDSCAPING, & SODDED AREAS BY INSTALLING & OPERATING A TEMPORARY WATERING SYSTEM FOR A PERIOD OF ONE (1) YEAR AFTER DATE OF FINAL ACCEPTANCE. THE CONTRACTOR SHALL INCLUDE IN HIS BID ALL MATERIALS, LABOR & EQUIPMENT NECESSARY FOR THE INSTALLATION & OPERATION OF A WATERING METHOD OF THE CONTRACTOR'S DISCRETION TO INCLUDE WATERING TRUCK, IN GROUND OR ABOVE GROUND SYSTEM AND APPROVED BY THE CONTRACTING OFFICER. AFTER THE ONE (1) YEAR PERIOD, THE CONTRACTOR SHALL DISASSEMBLE AND REMOVE FROM THE SITE THE TEMPORARY WATERING SYSTEM AND SHALL REPAIR ANY DISTURBED AREAS.

NOTE:
 CONTRACTOR SHALL BE RESPONSIBLE FOR ADEQUATELY MAINTAINING ALL NEW TURF AREAS BY MOWING, EDGING, TRIMMING, POST-FERTILIZER APPLICATIONS AND WATERING FOR A PERIOD OF 365 DAYS FROM THE DATE THE CONTRACTING OFFICER DETERMINED THAT ALL NEW TURF FURNISHED UNDER CONTRACT HAS BEEN SATISFACTORILY INSTALLED TO A 95 PERCENT STAND OF COVERAGE.

UNITED STATES NAVY
 PARCEL
 #31229-000-000
 O.R. BOOK 47 PG
 141

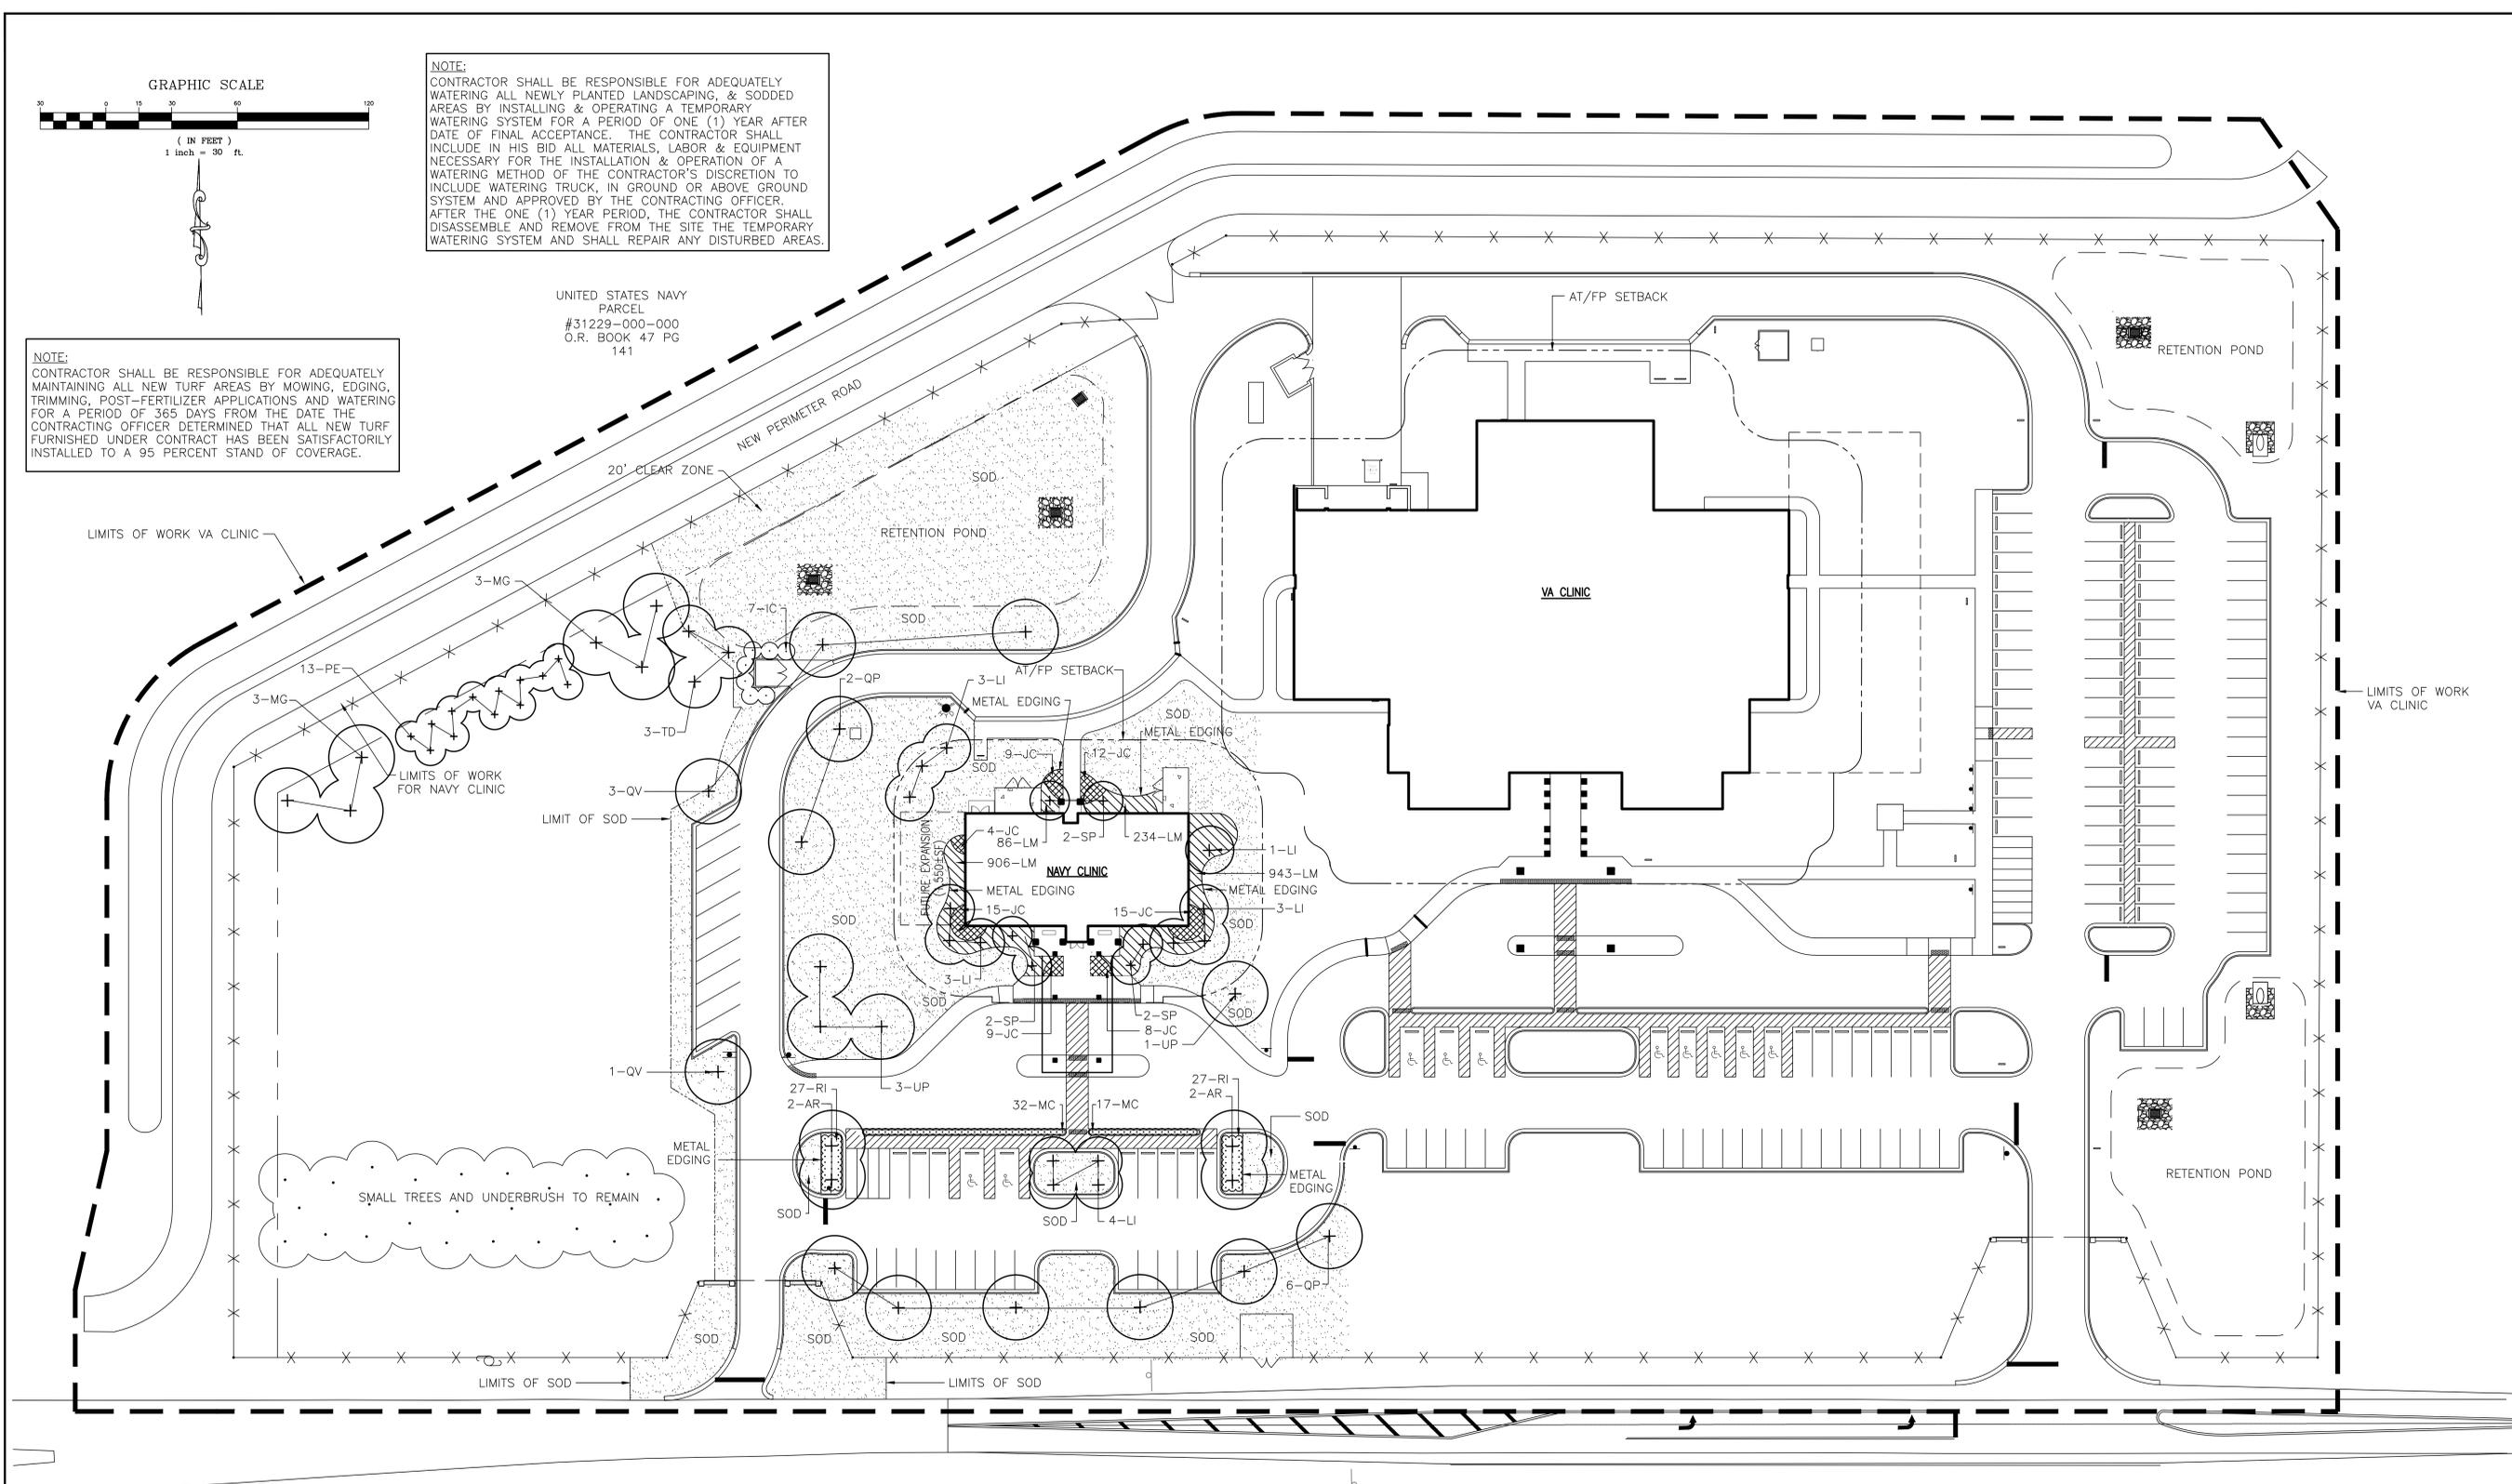

MAGNOLIA BEACH ROAD

NOTE: ALL LANDSCAPE DRAWINGS ARE FOR REFERENCE ONLY. NOT IN CONTRACT.

FINAL SUBMISSION
 APRIL 9, 2013

IF SHEET IS LESS THAN (30"x42") IT IS A REDUCED PRINT; SCALE ACCORDINGLY

L101

James Stovine
 03-8-2013
 FLORIDA

 706 MIDDLE ST. FAYETTE, AL 36532 251-990-5778 ARCH. & ENGR. SEAL 	NATURAL RESOURCES & ENVIRONMENTAL AFFAIRS	P.W. DWG. NO.	DEPARTMENT OF THE NAVY NAVAL FACILITIES ENGINEERING COMMAND
	SAFETY DEPARTMENT	DRAWN BY JAS	NAVAL SUPPORT ACTIVITY PANAMA CITY, FLORIDA
	FIRE DEPARTMENT	CHECKED BY JEC	CONSTRUCT NAVAL BRANCH HEALTH CLINIC PANAMA CITY
	PUBLIC WORKS SUPERVISOR	SUPERVISOR JECROWE	LANDSCAPE PLAN
	APPROVED	DATE	SIZE F
	PUBLIC WORKS OFFICER		CODE IDENT. NO. N/A
			HOME PROJ. NO. 520-13-200
			CONSTR. CONTR. NO. N/A
			SCALE 1"=30'-0" MACC. T.O.# SHEET 1 OF 1