




**2 EAVE/ GUTTER DETAIL(HEATED AREA)**  
SCALE: 3" = 1'-0"

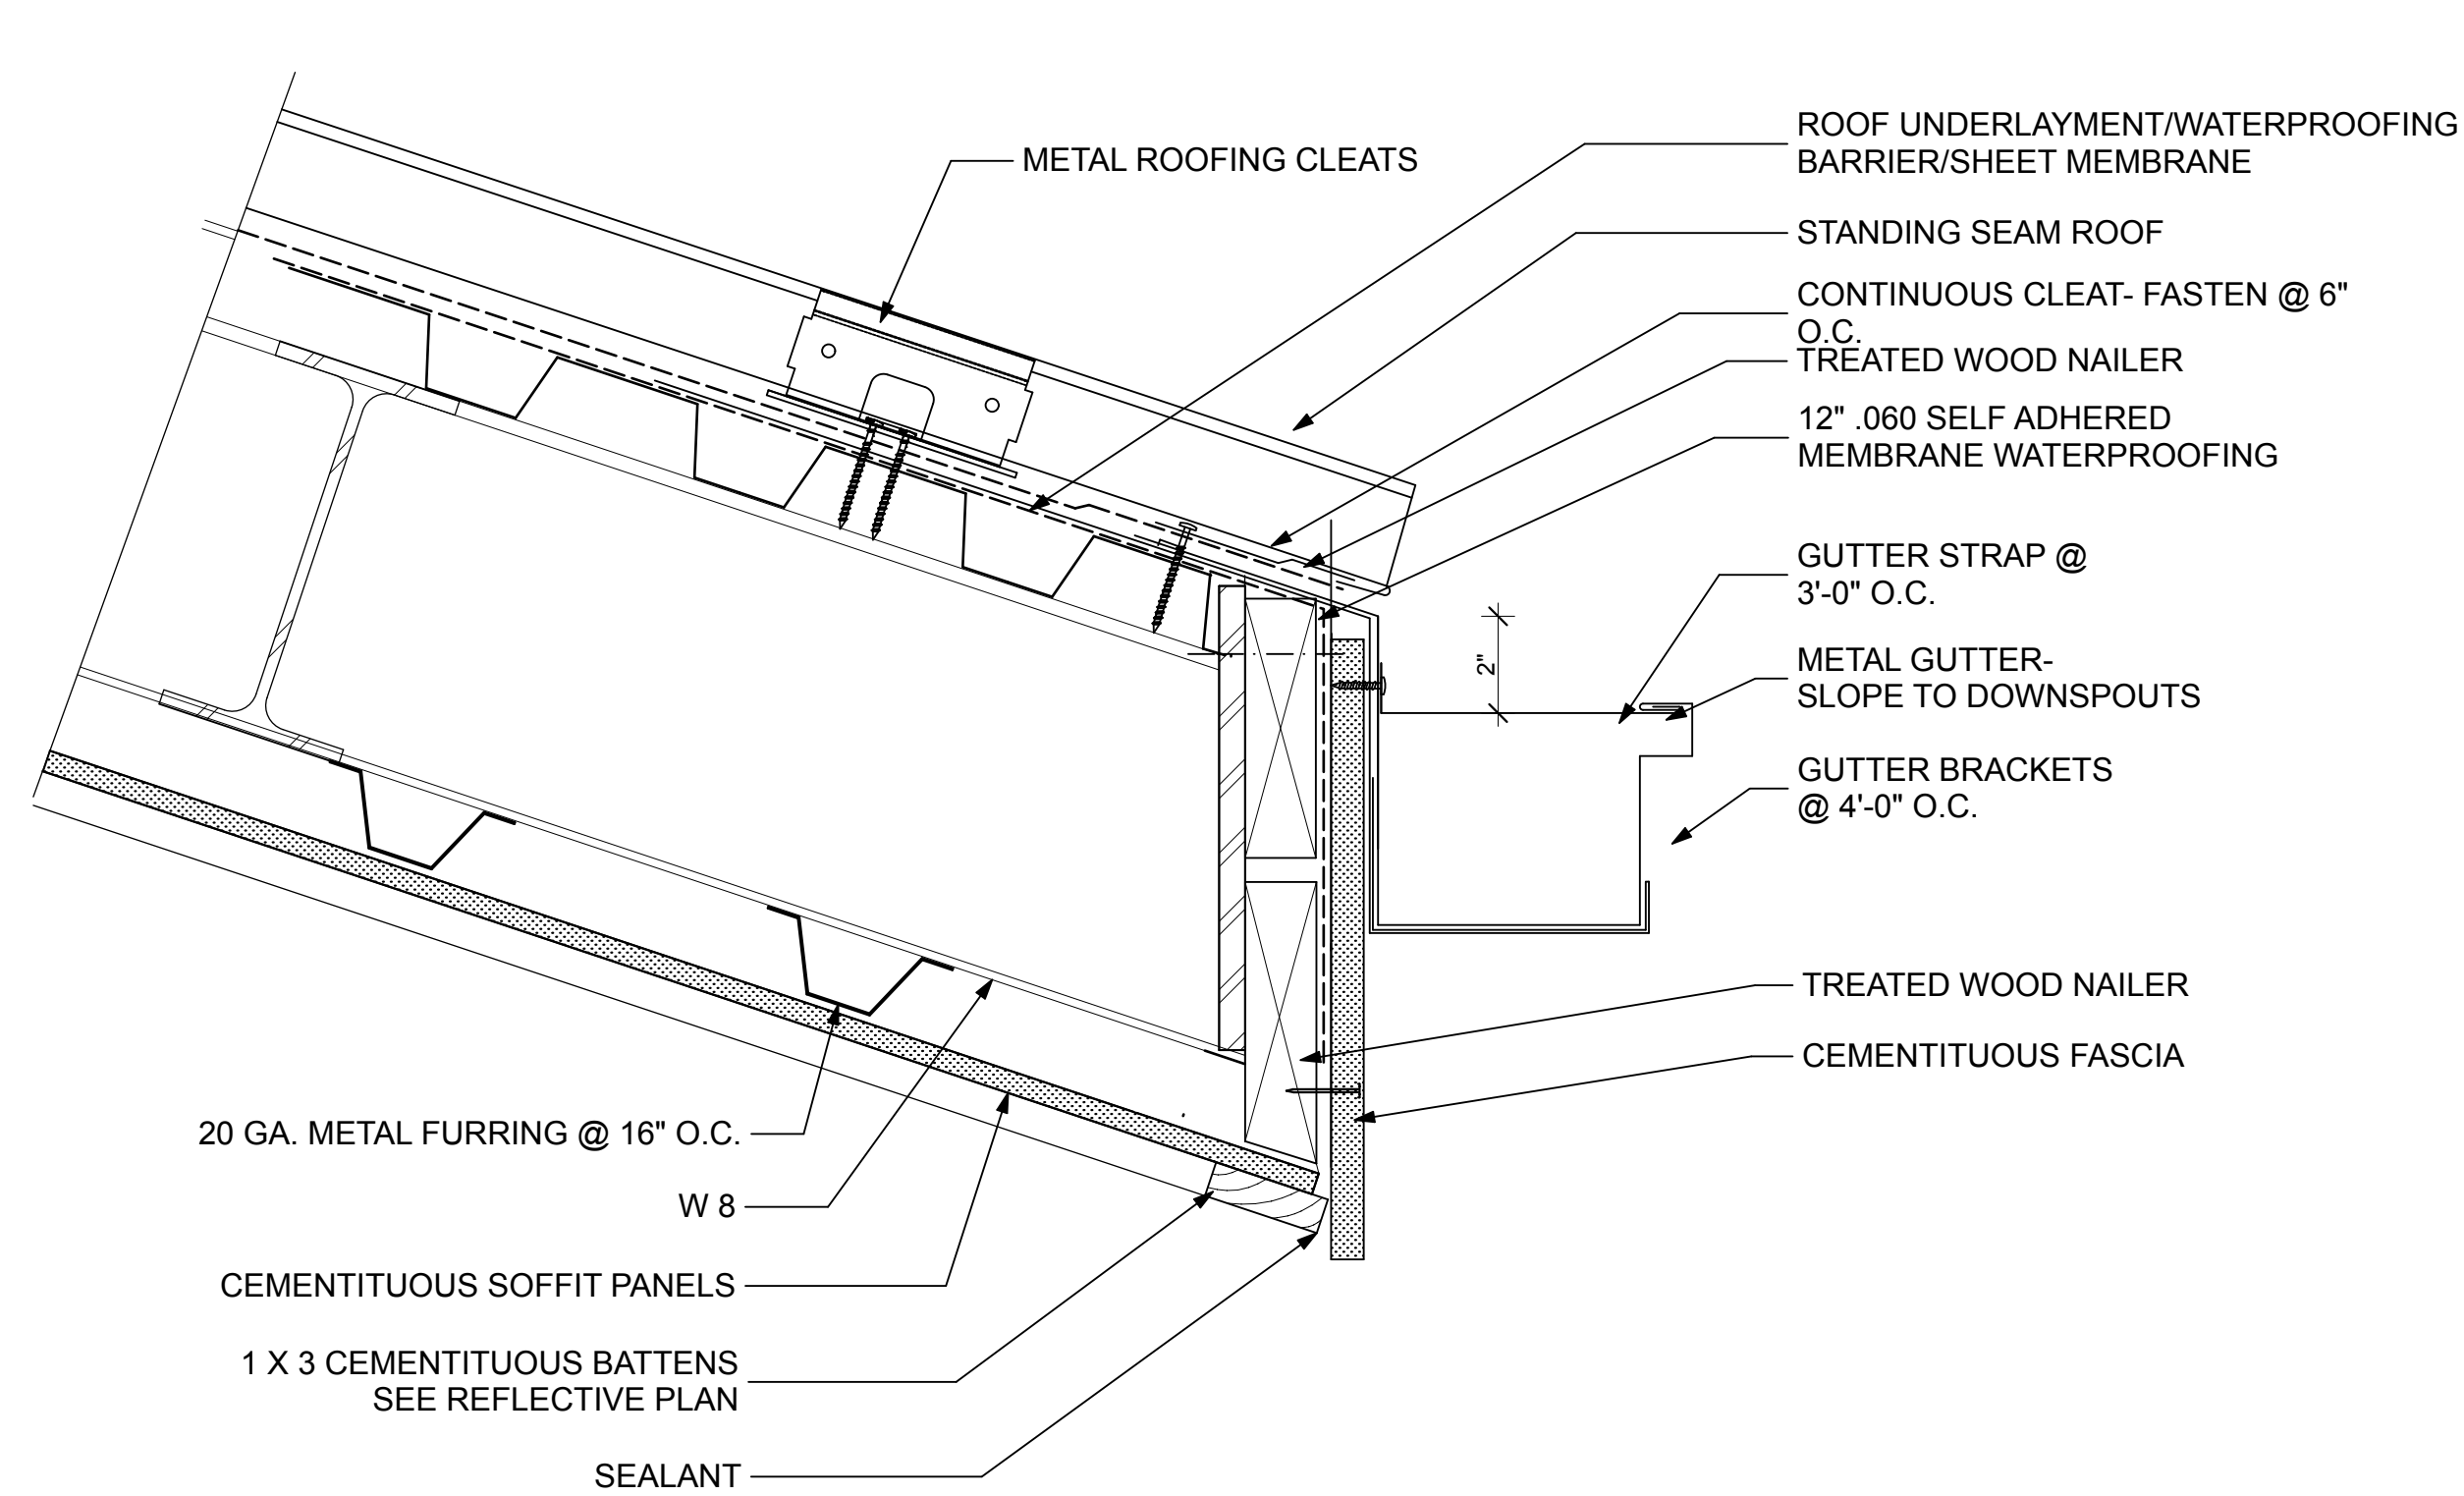


**3 EAVE GUTTER PORCH DETAIL**  
SCALE: 3" = 1'-0"

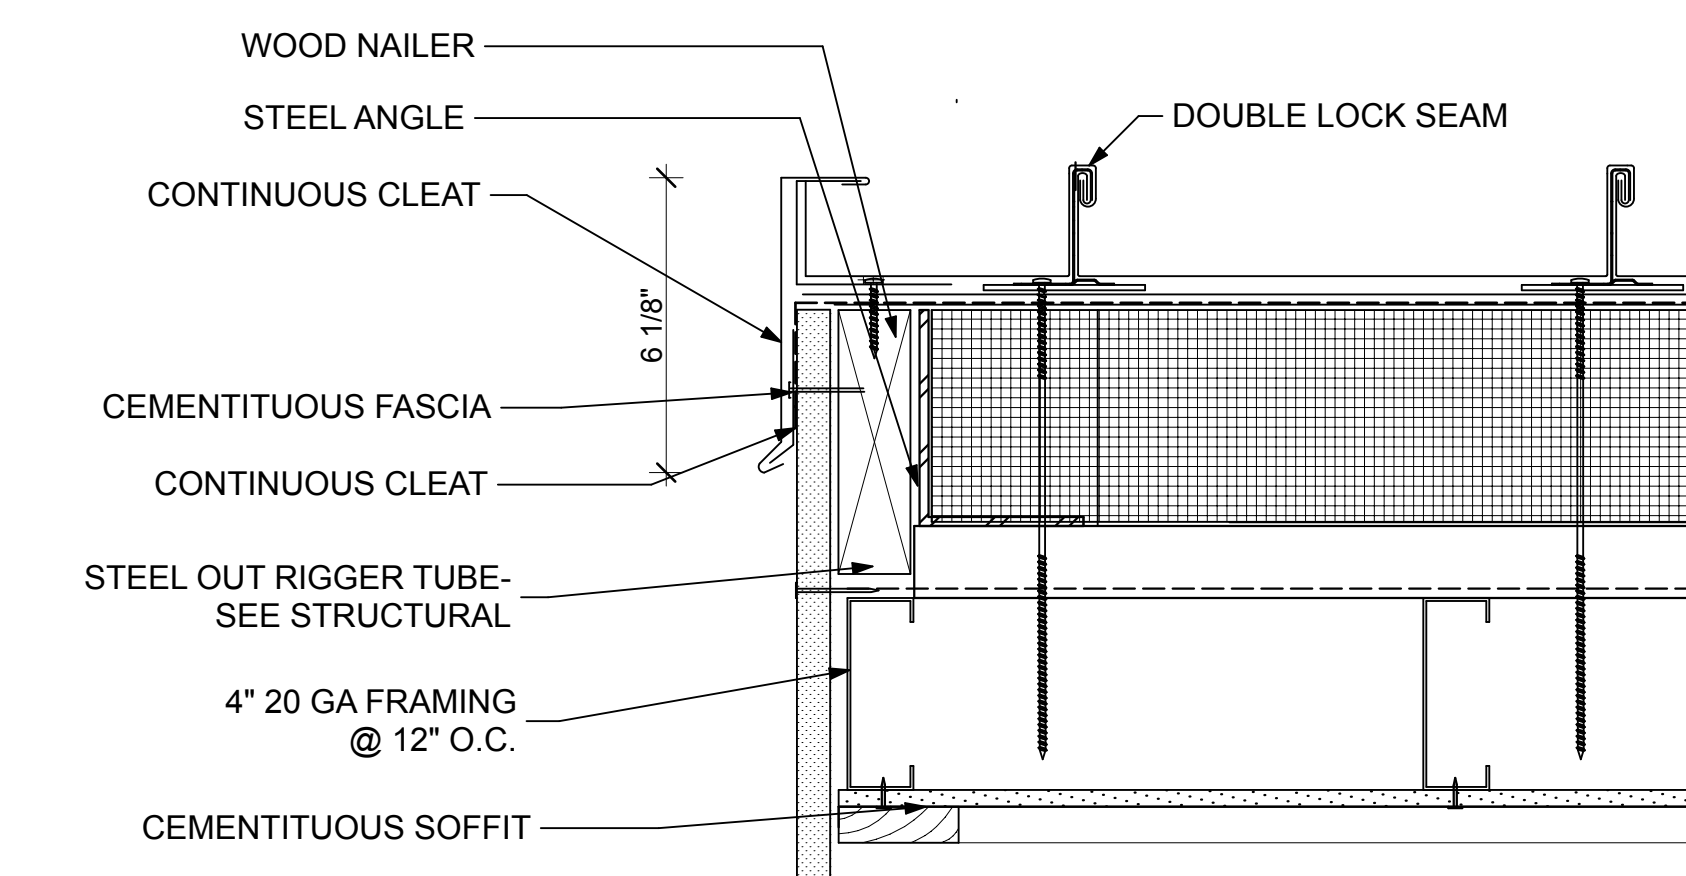


**4 RAKE EAVE**  
SCALE: 3" = 1'-0"

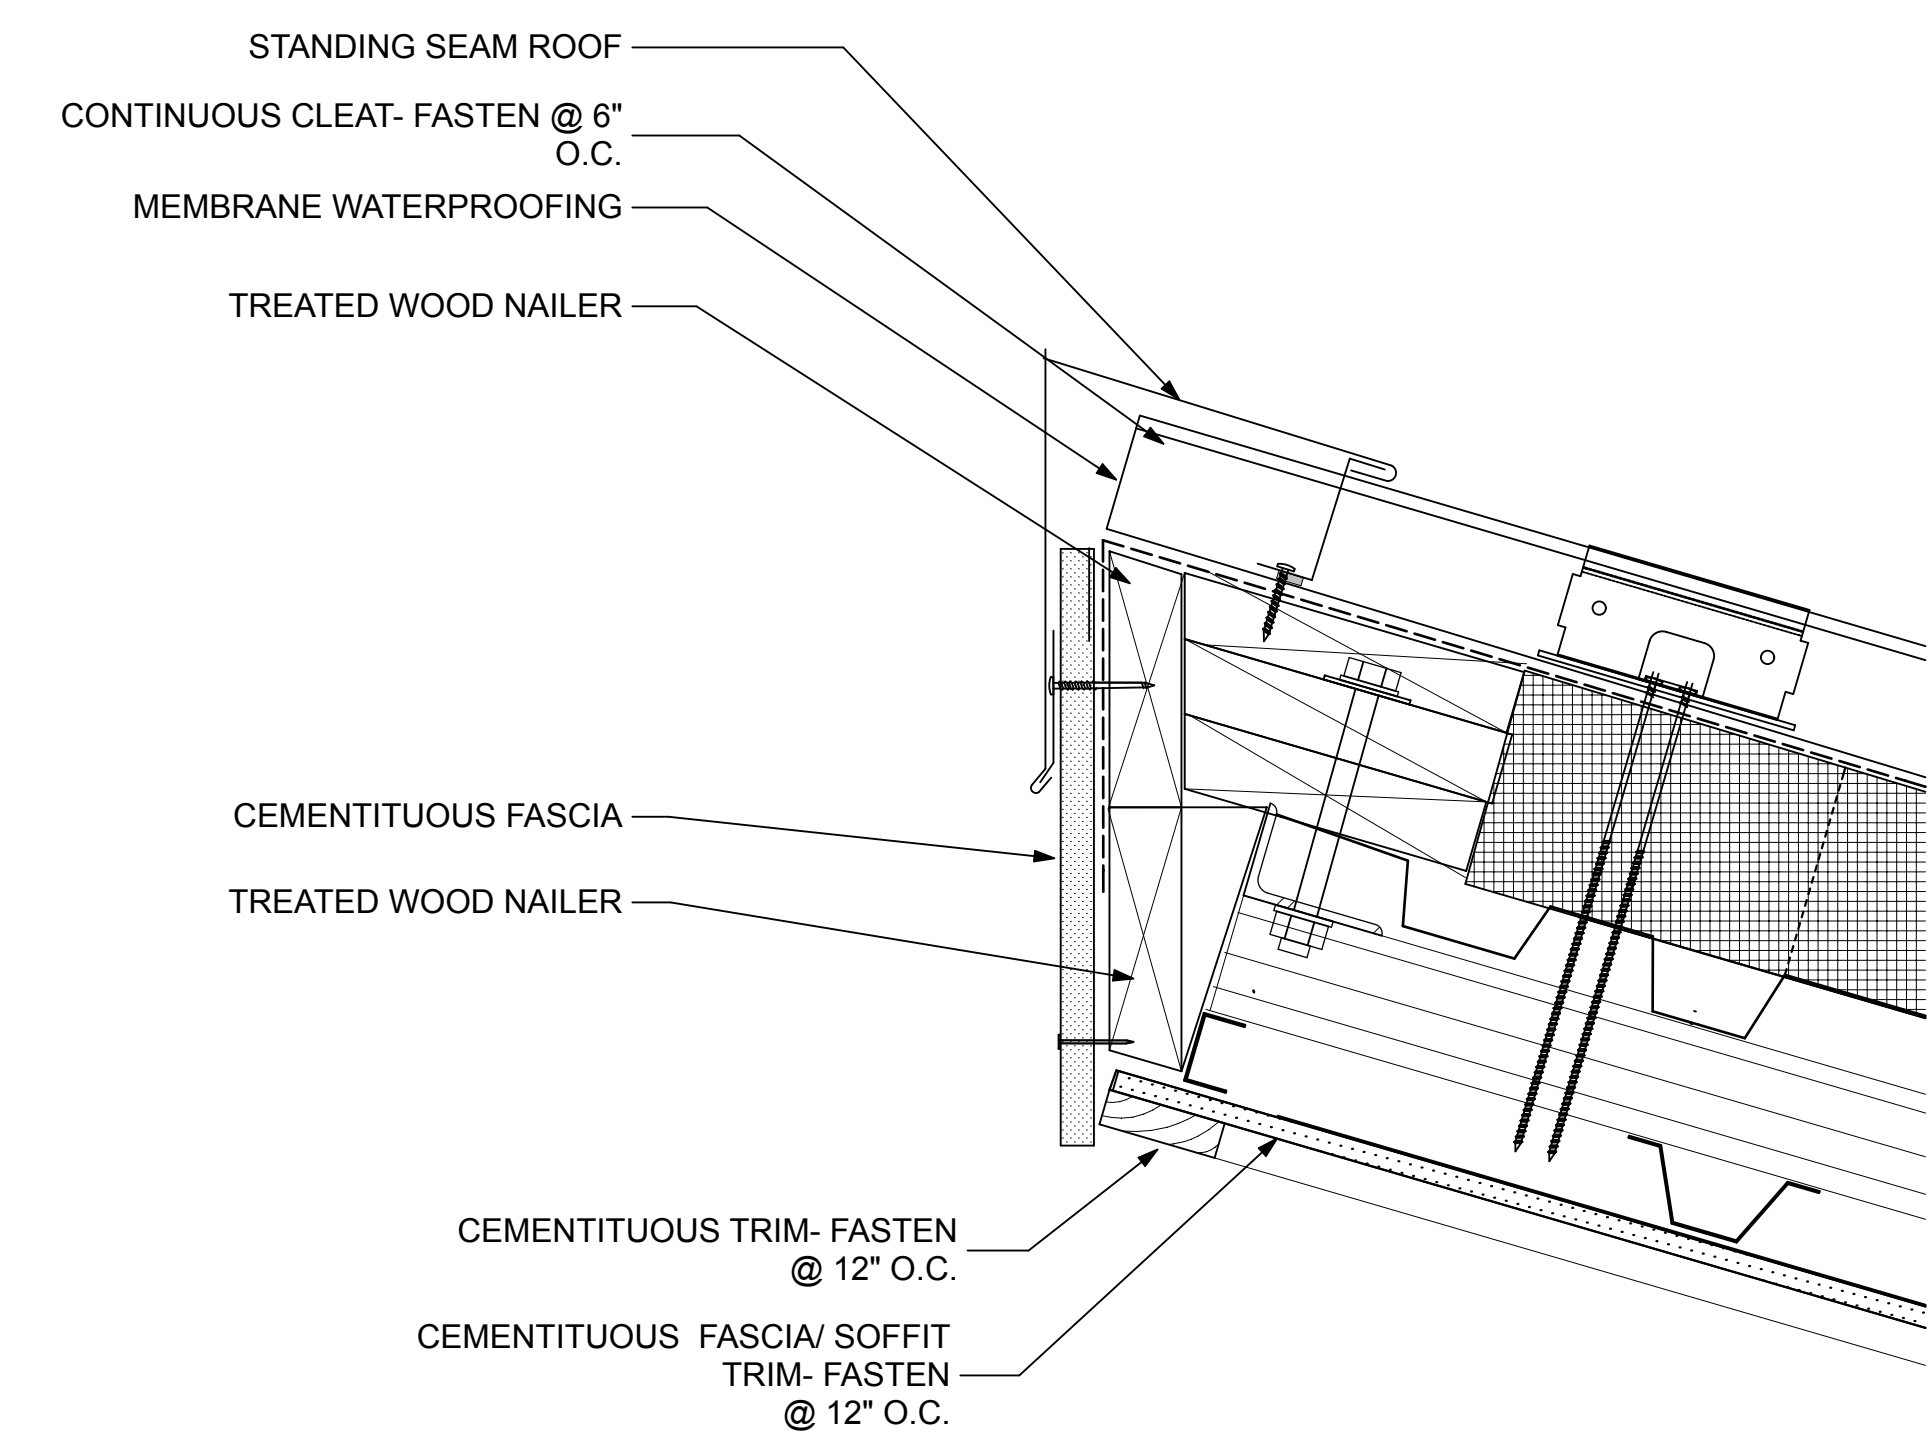


**5 EAVE CLERESTORY**  
SCALE: 3" = 1'-0"

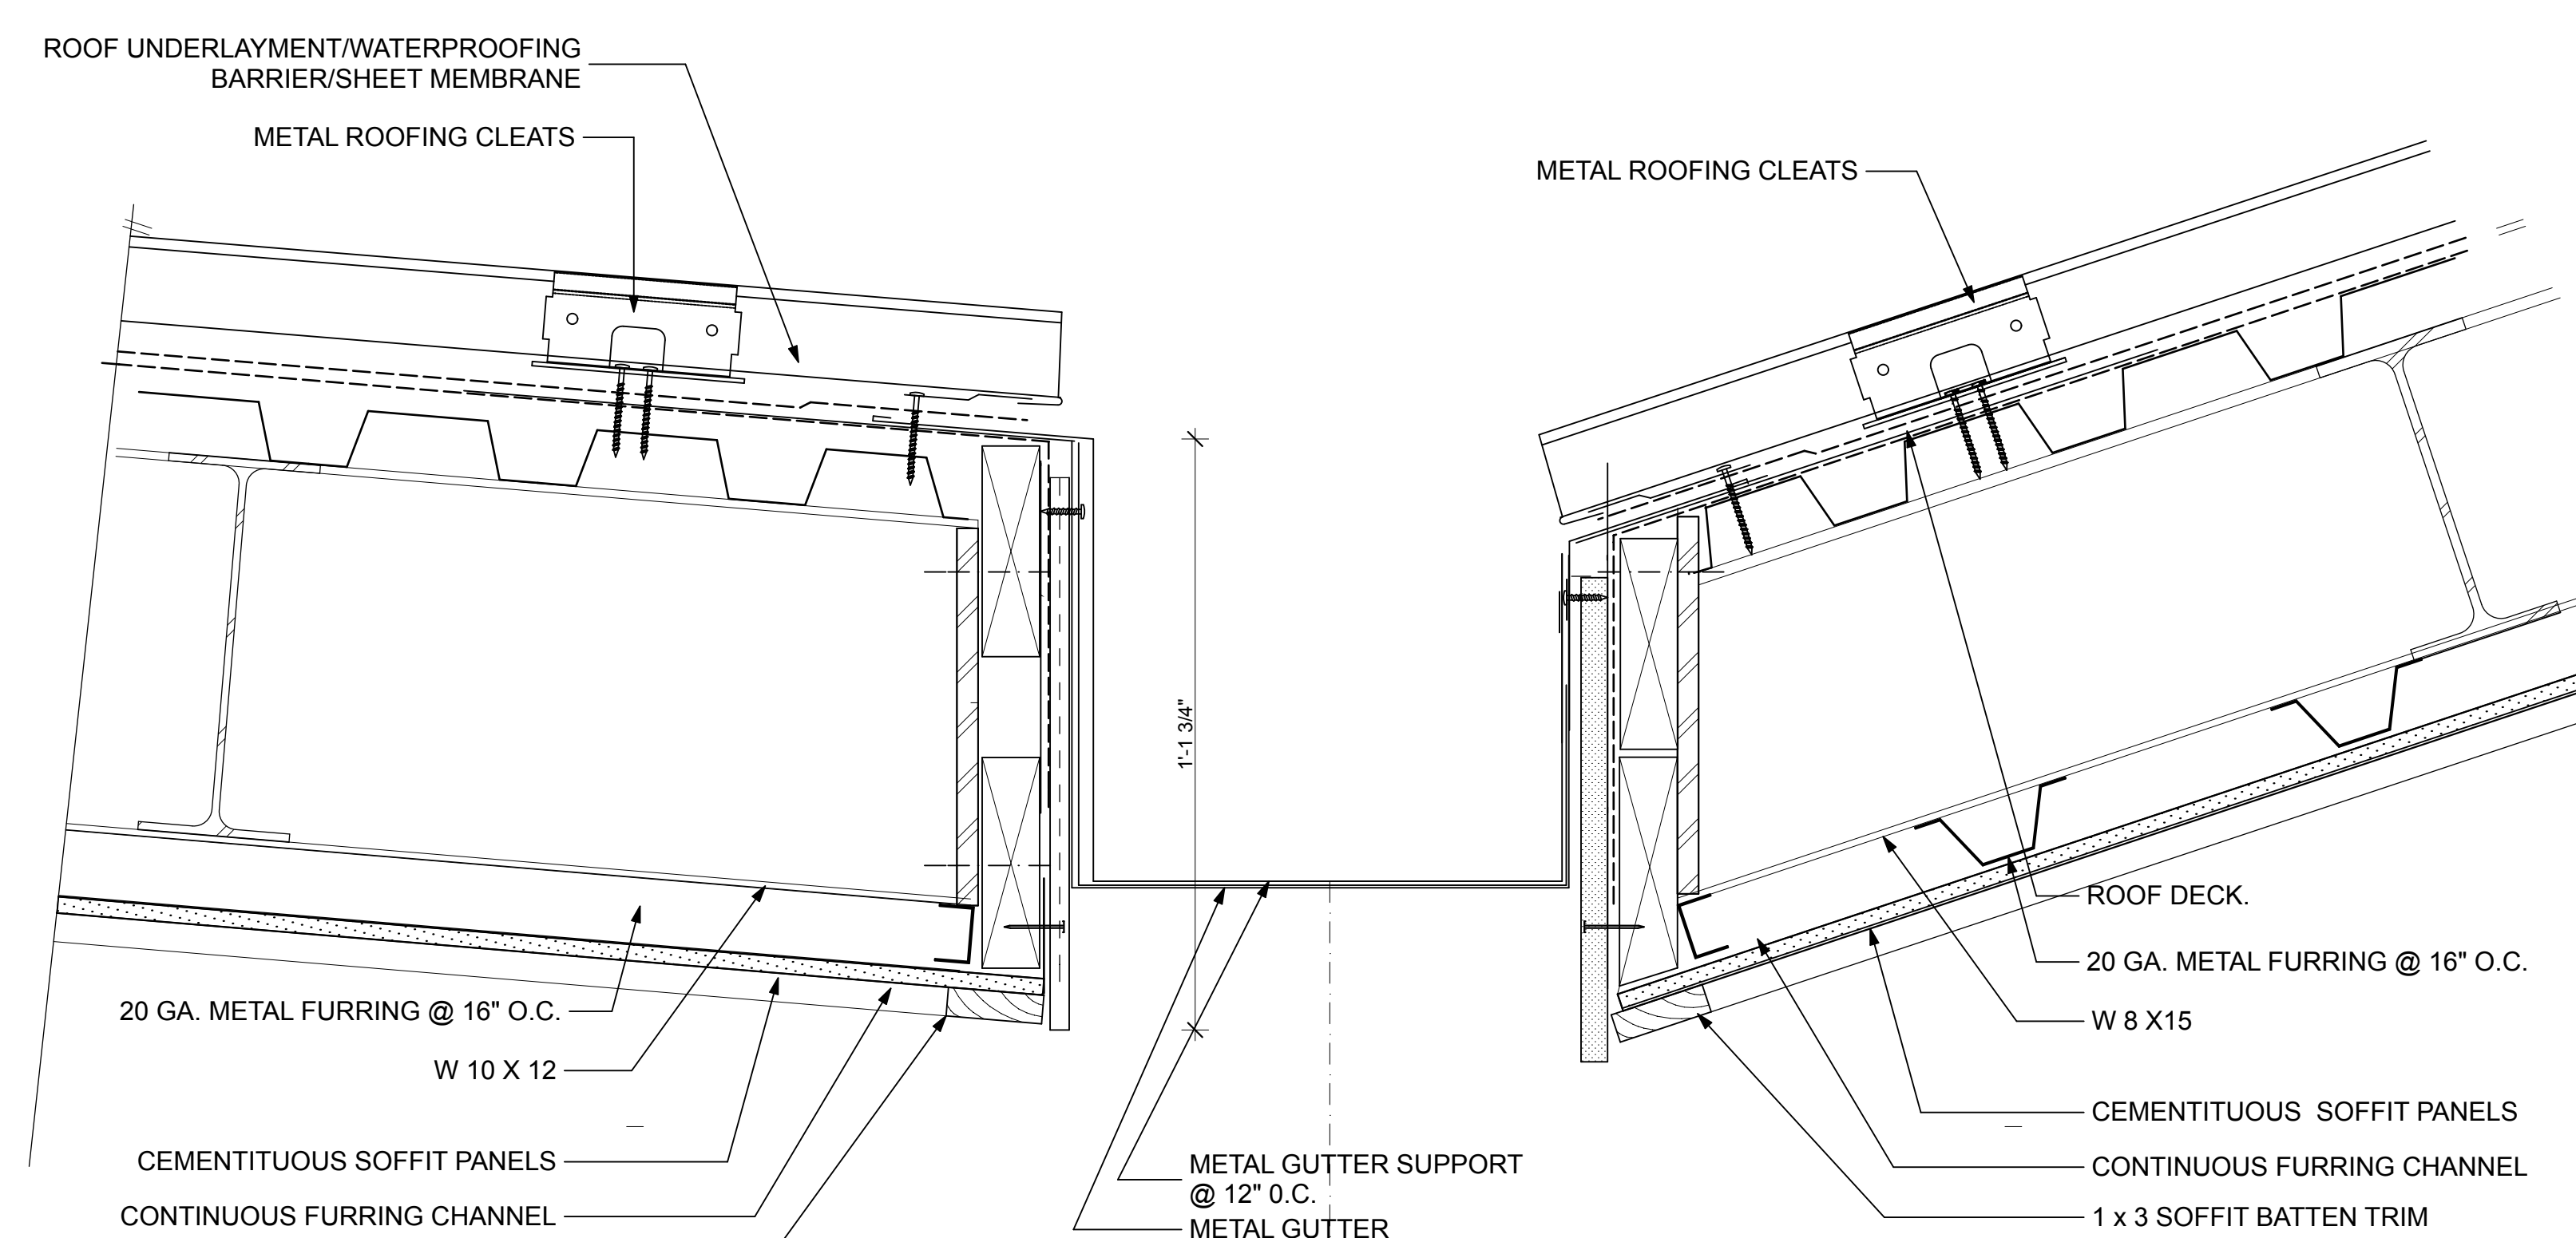

**6 EAVE GUTTER CANOPY/PORCH DETAIL**  
SCALE: 3" = 1'-0"

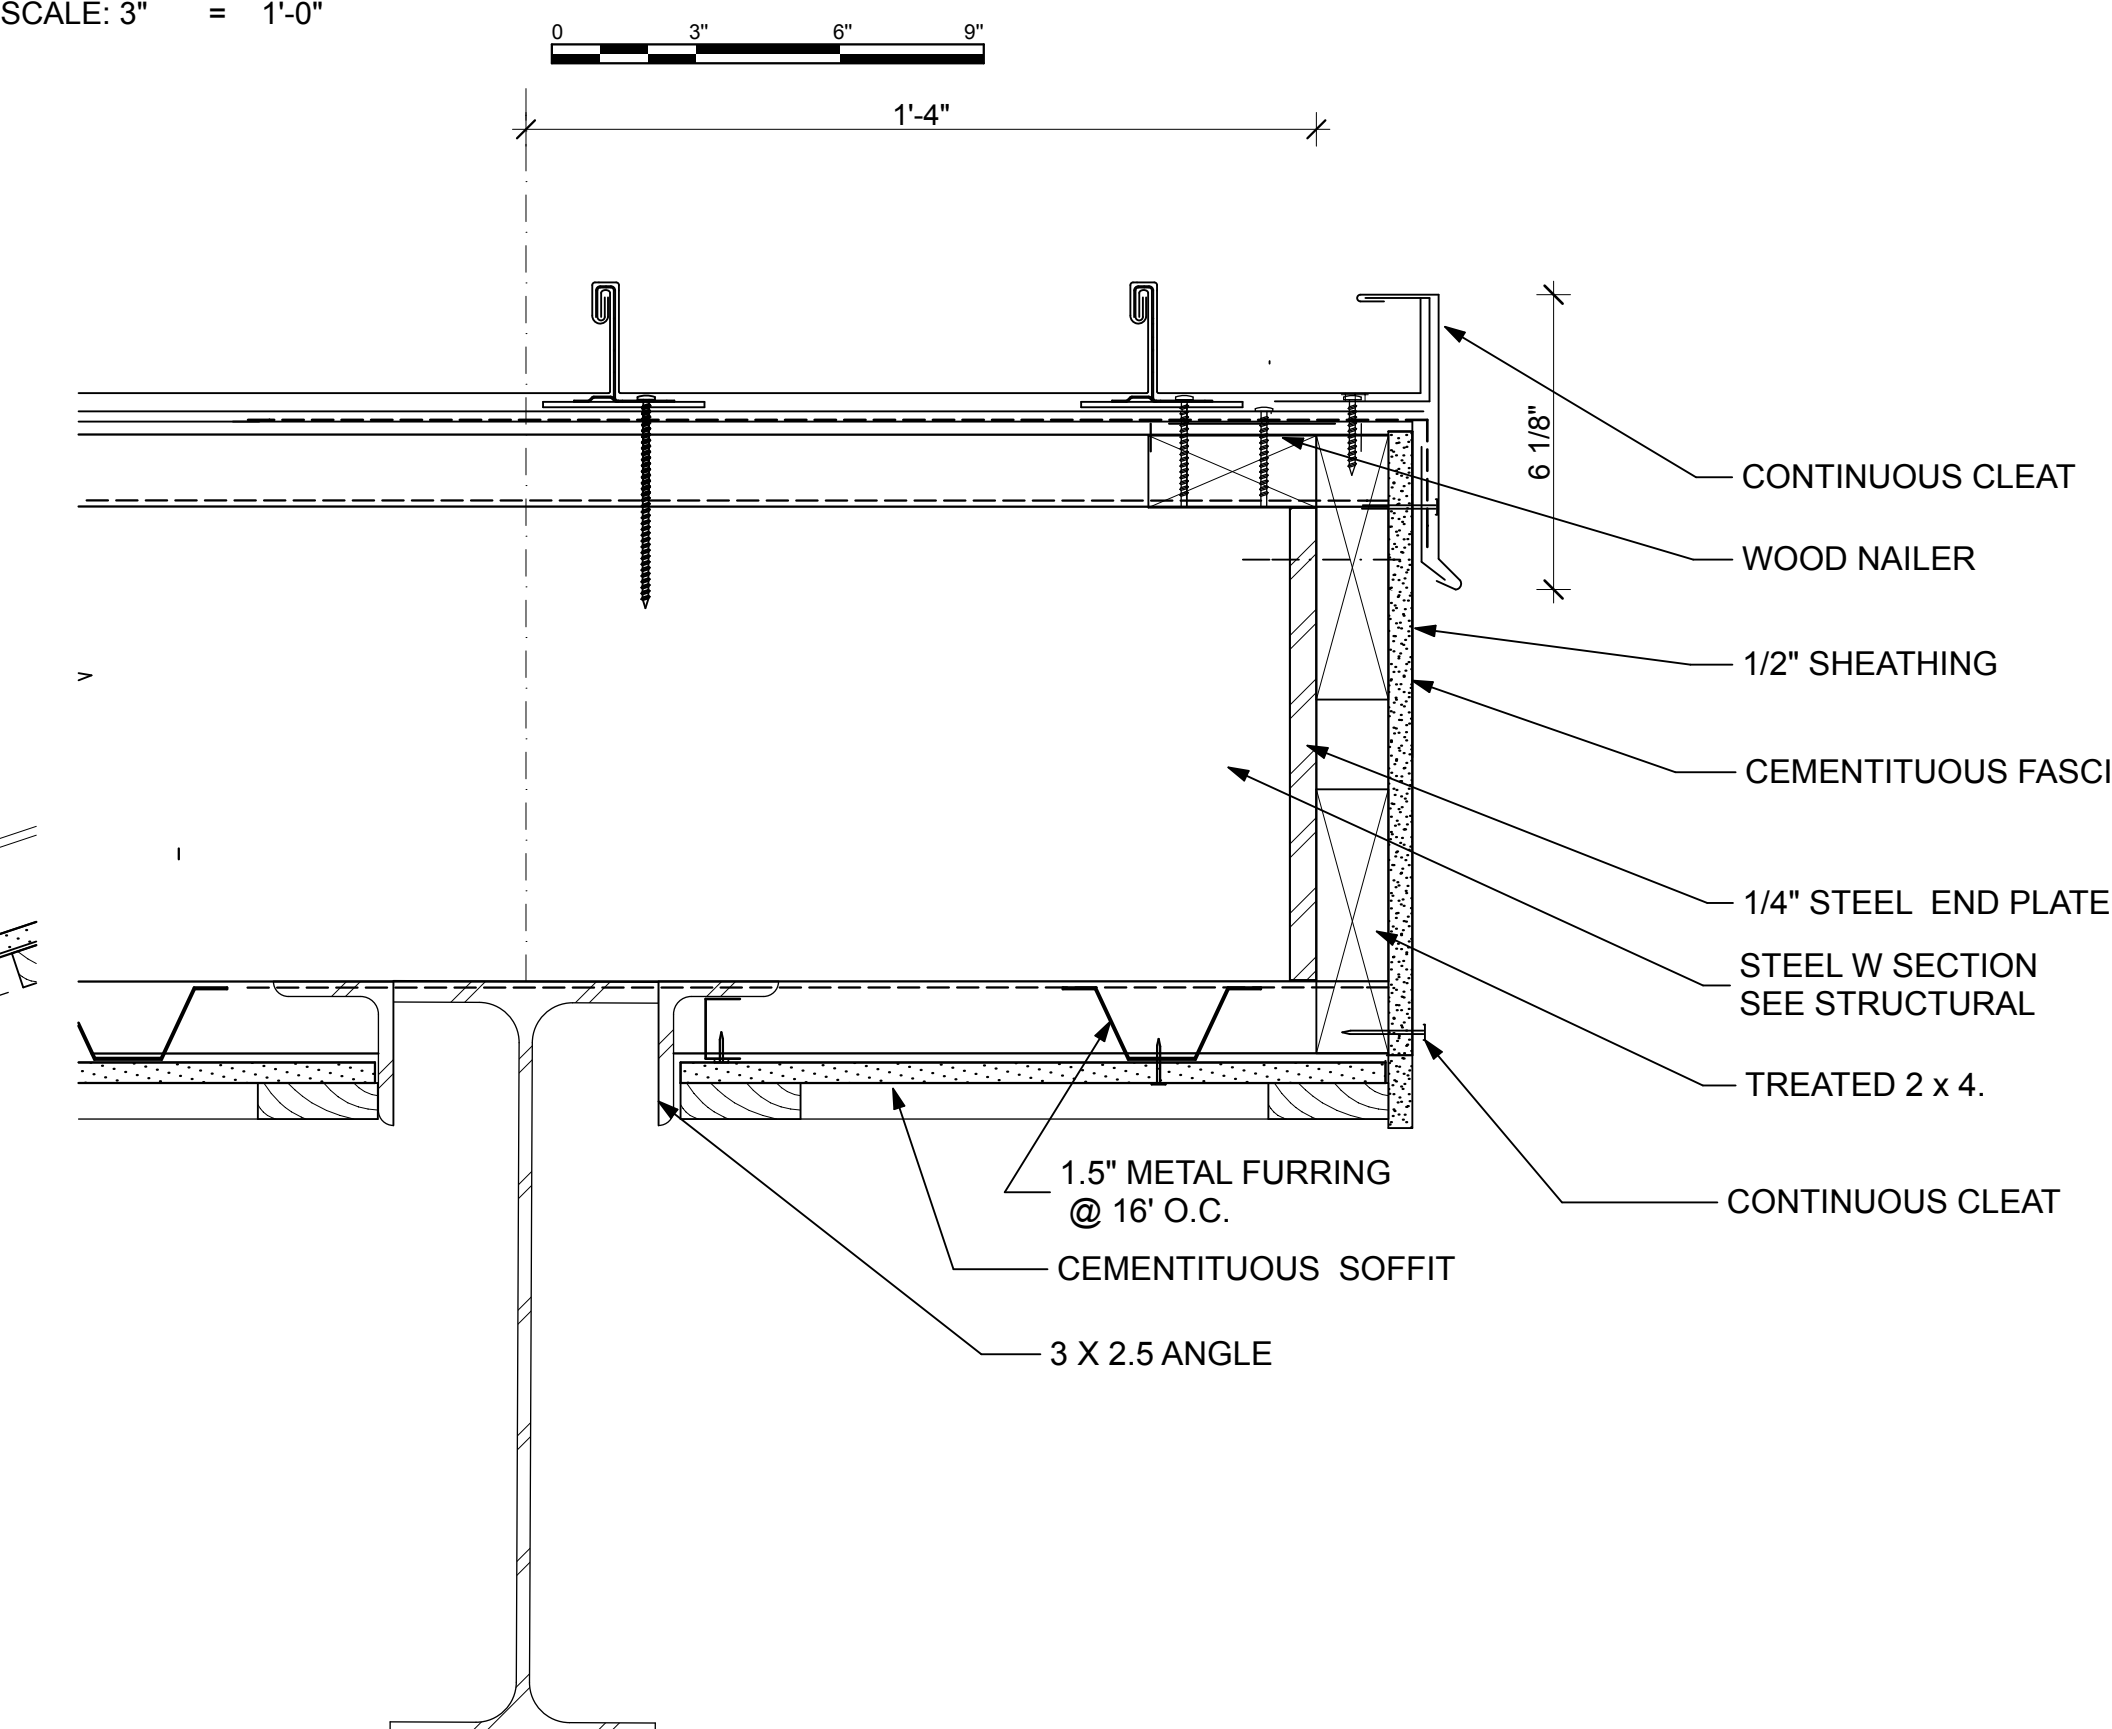

**7 CANOPY RAKE**  
SCALE: 3" = 1'-0"

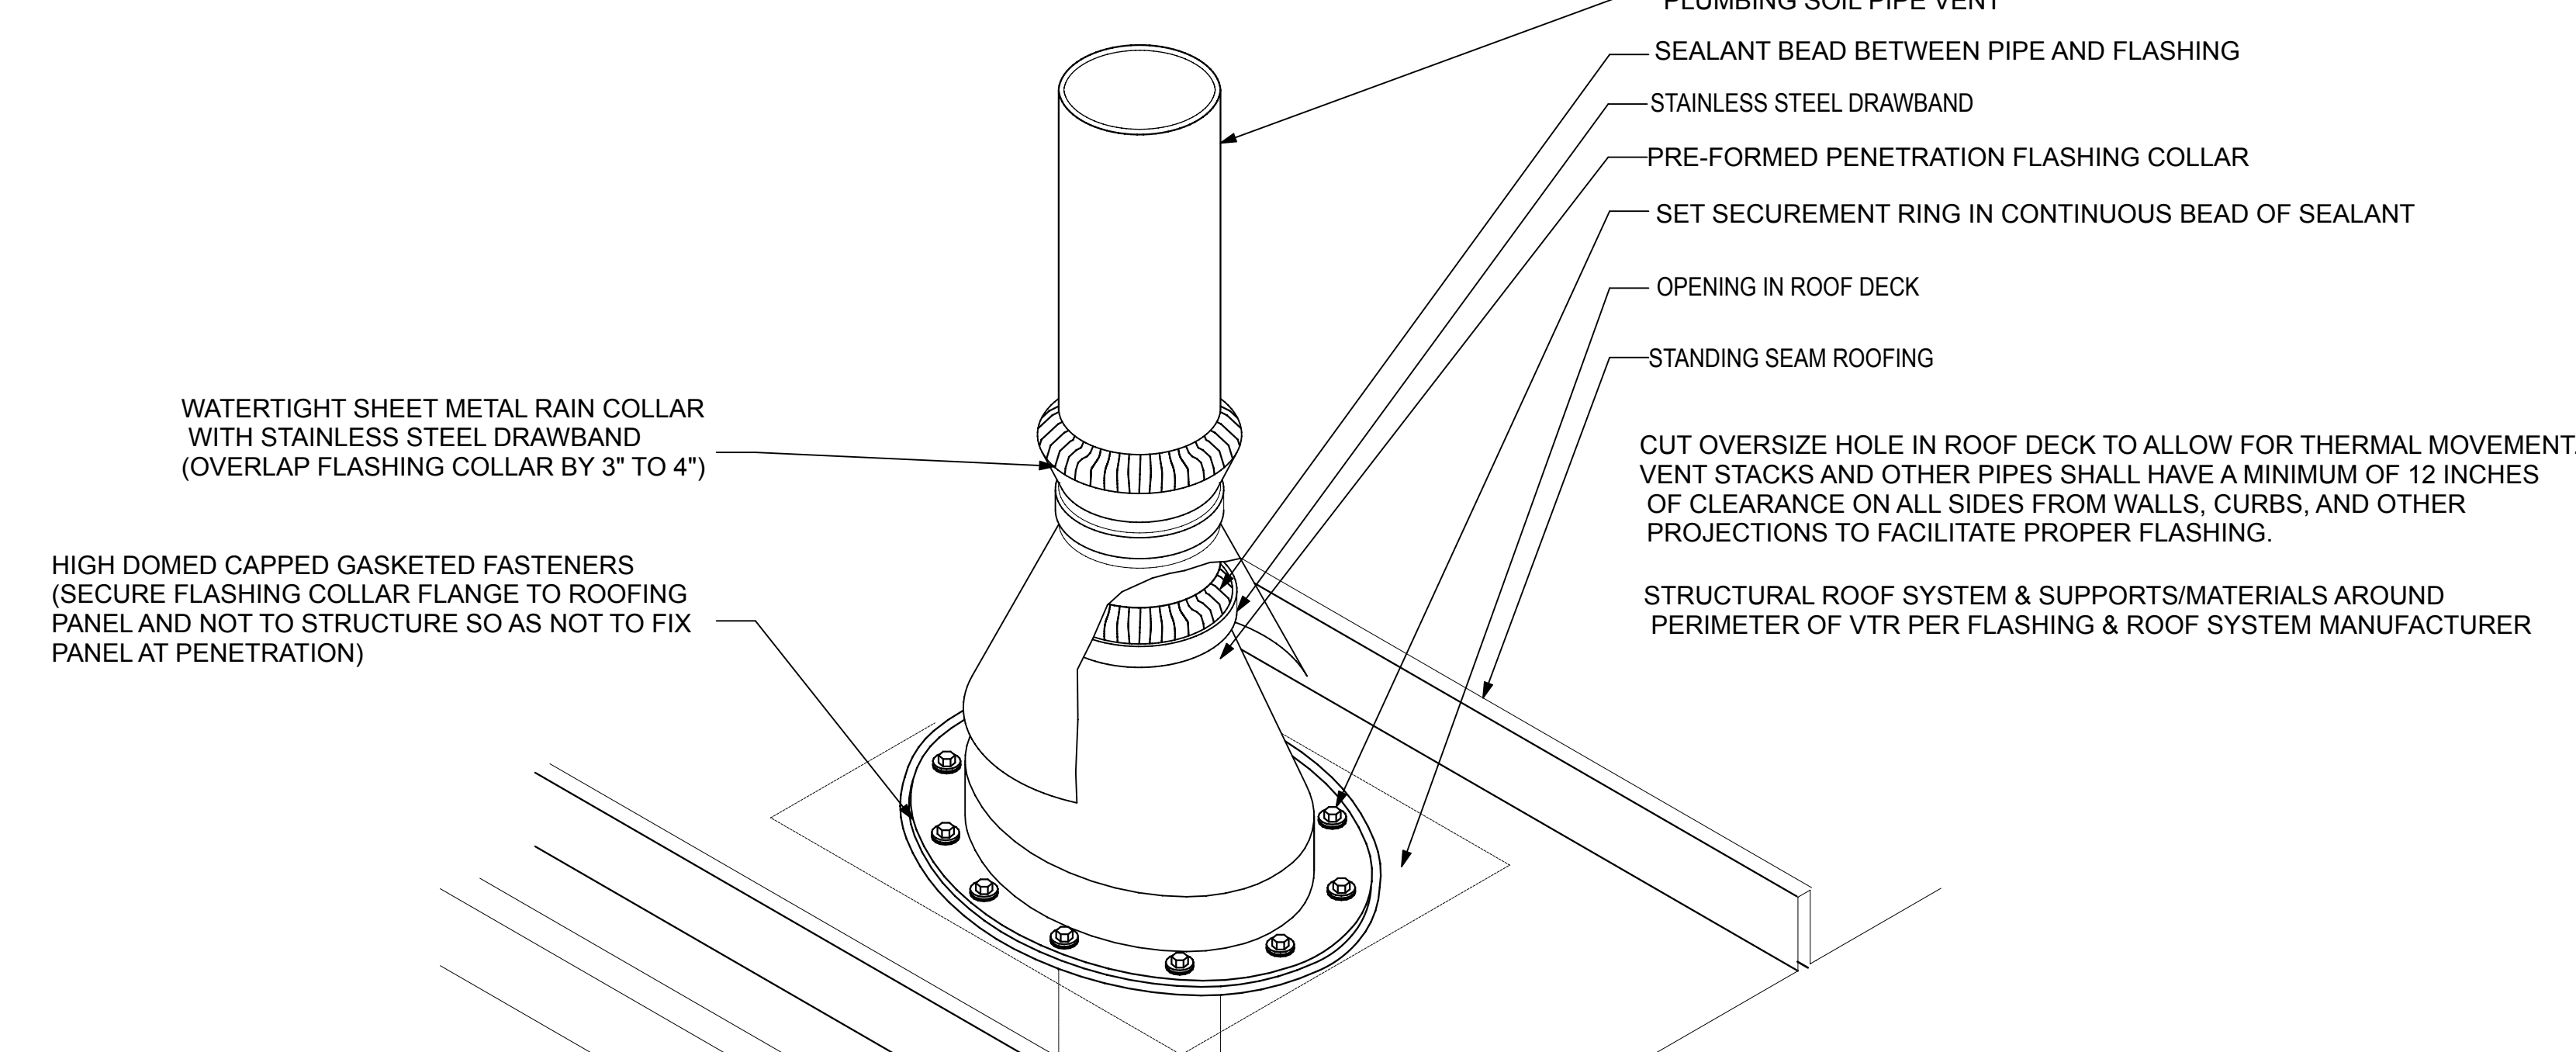

**1 VTR**  
NOT TO SCALE

FINAL SUBMISSION  
April 9, 2013

IF SHEET IS LESS THAN (30"x42") IT IS  
A REDUCED PRINT; SCALE ACCORDINGLY

A151



<b>BES DESIGN/BUILD</b> 766 MIDDLE ST. FAIRHOPE, AL 36532 251-590-5778 ARCH. & ENGR. SEAL		NATURAL RESOURCES & ENVIRONMENTAL AFFAIRS SATISFACTORY TO DATE		P.W. DWG. NO.		DEPARTMENT OF THE NAVY NAVAL FACILITIES ENGINEERING COMMAND PANAMA CITY, FLORIDA	
SAFETY DEPARTMENT SATISFACTORY TO DATE		FIRE DEPARTMENT SATISFACTORY TO DATE		DRAWN BY RWC		CONSTRUCT NAVAL BRANCH HEALTH CLINIC PANAMA CITY	
PUBLIC WORKS SUPERVISOR SATISFACTORY TO DATE		PUBLIC WORKS OFFICER		CHECKED BY BC		ROOF DETAILS	
APPROVED		DATE		SUPERVISOR WWB		NAV F A C DRAWING NO. N/A	
HQ/MC PROJ. NO. 520-13-200		CONSTR. CONTR. NO.		SCALE AS NOTED		MACC.	
T.O.#		SHEET 10 OF 32		T.O.#		SHEET 10 OF 32	