




1
A501
DETAIL
SCALE: 1 1/2" = 1'-0"
0 6" 12" 18"

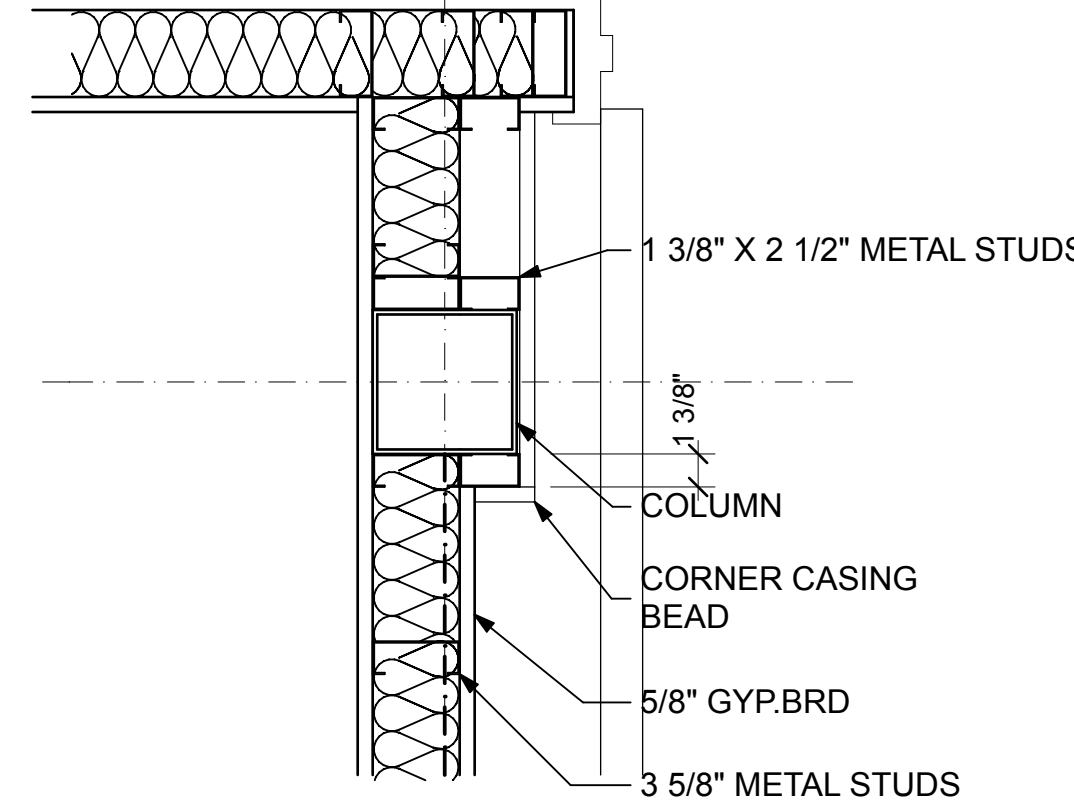


2
A501
DETAIL
SCALE: 1 1/2" = 1'-0"
0 6" 12" 18"

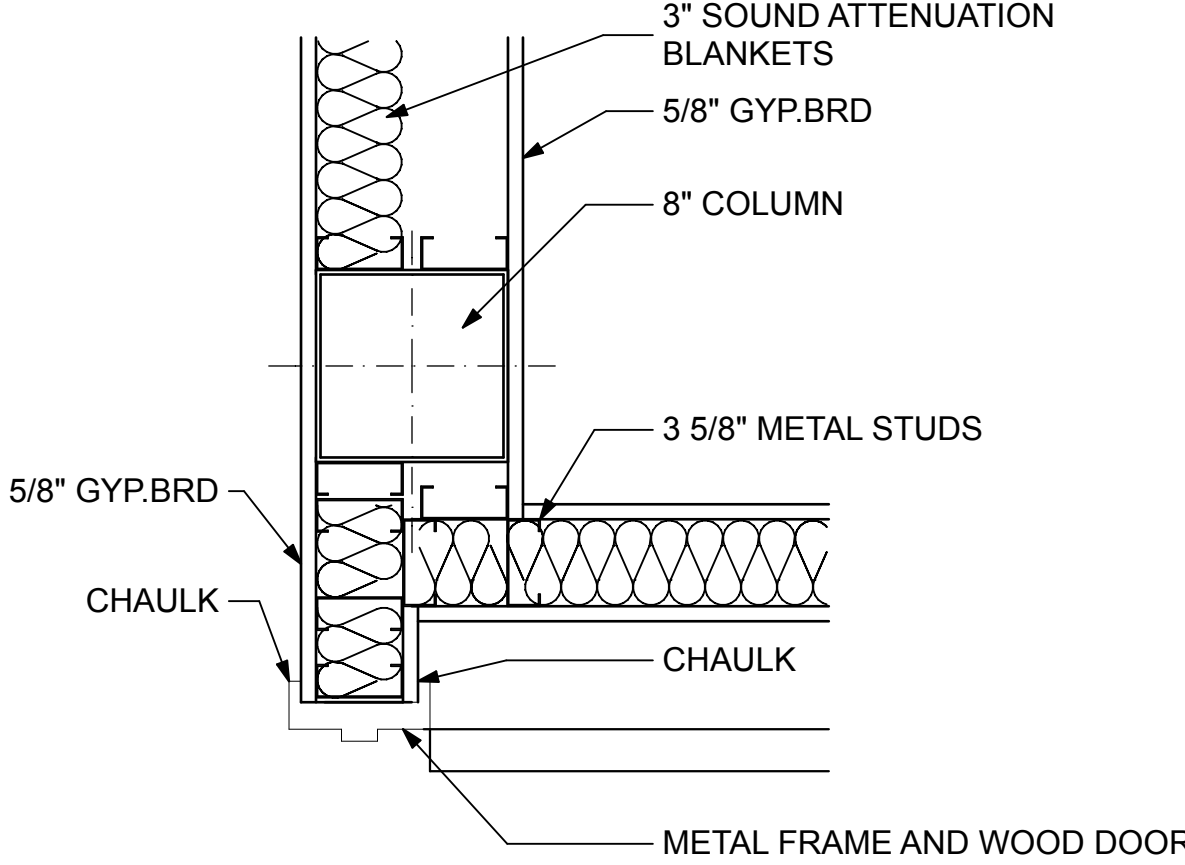


3
A501
DETAIL
SCALE: 1 1/2" = 1'-0"
0 6" 12" 18"

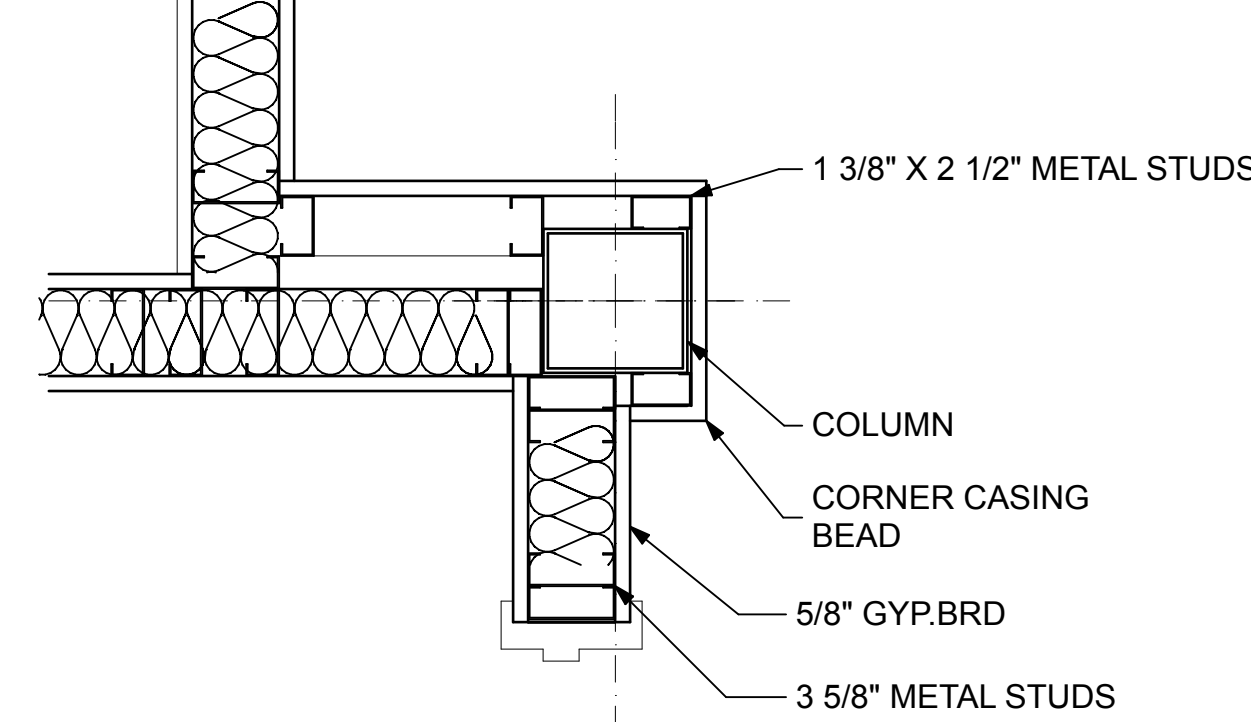


4
A501
DETAIL
SCALE: 1 1/2" = 1'-0"
0 6" 12" 18"

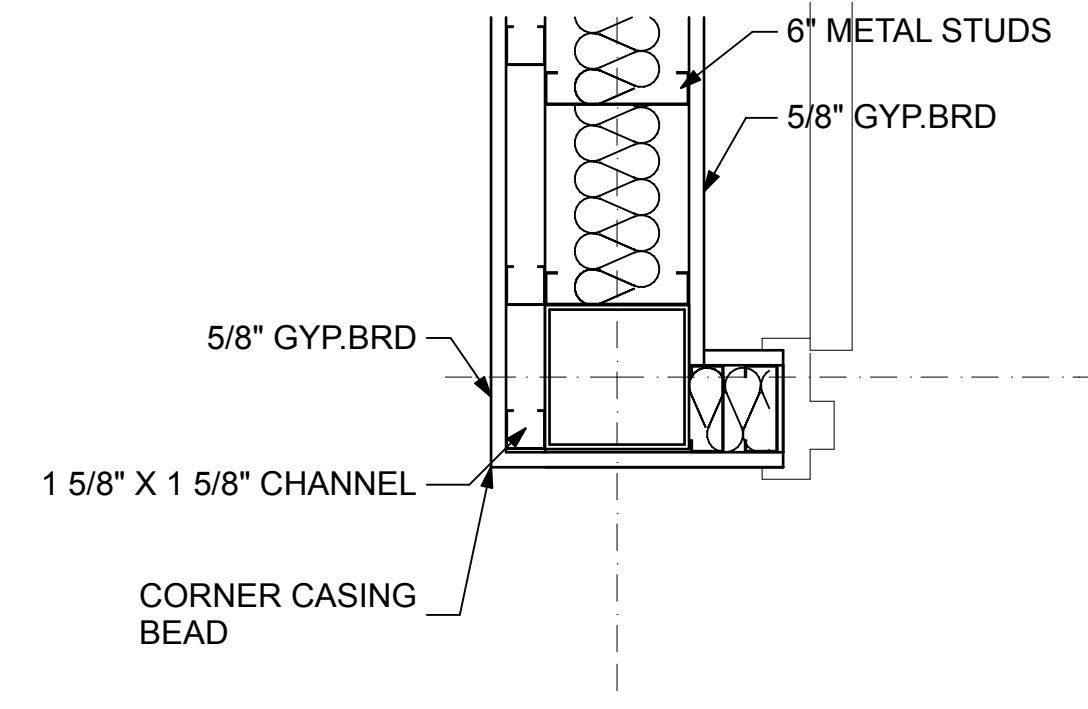



5
A501
DETAIL
SCALE: 1 1/2" = 1'-0"
0 6" 12" 18"

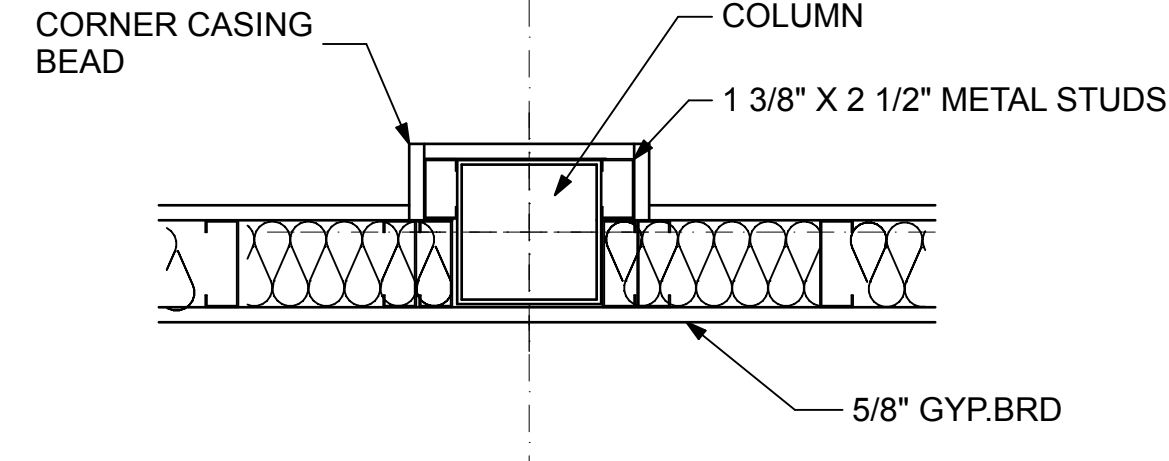


6
A501
DETAIL
SCALE: 1 1/2" = 1'-0"
0 6" 12" 18"

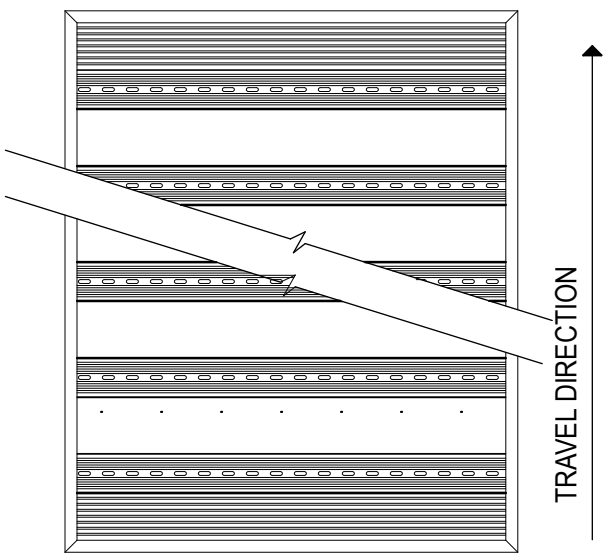


7
A501
RECESSED WALK OFF MAT
SCALE: 3" = 1'-0"
0 3" 6" 9"

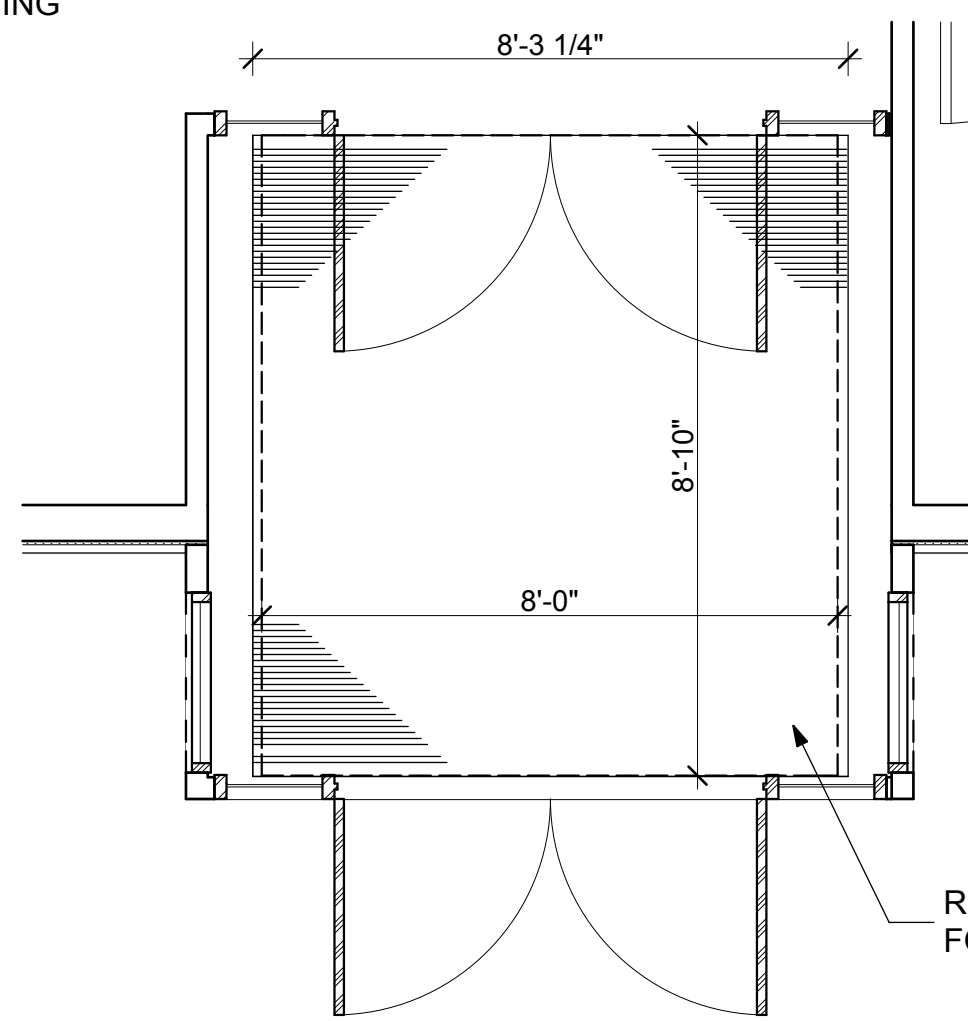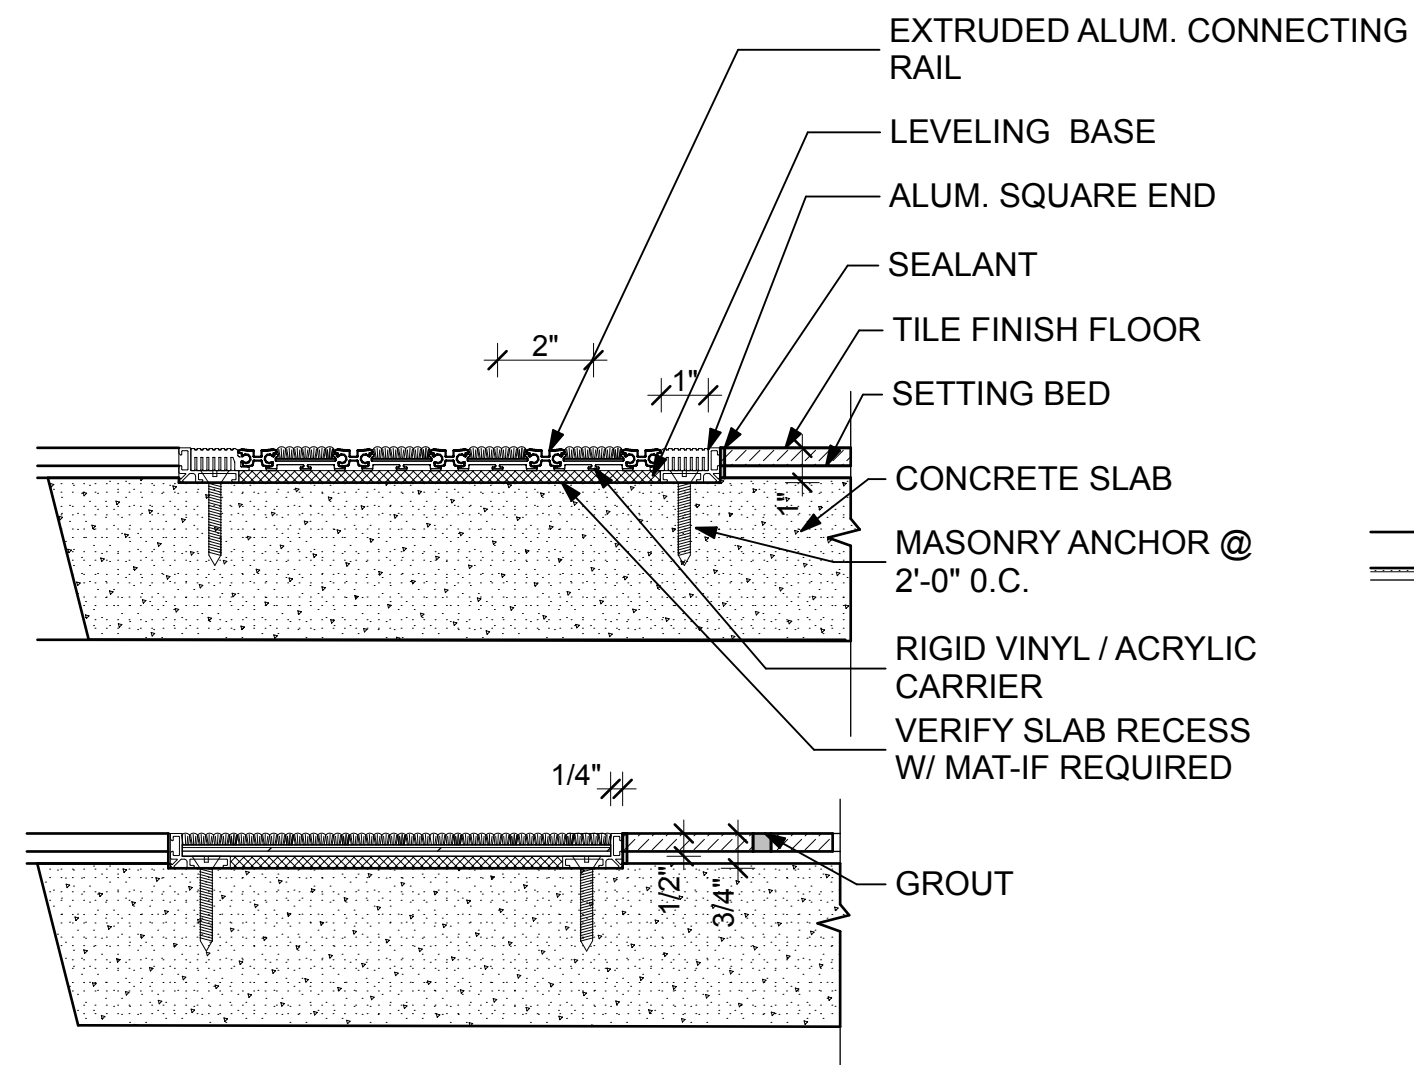


8
A501
RECESSED WALK OFF MAT
SCALE: 3/8" = 1'-0"
0 2" 4" 6"

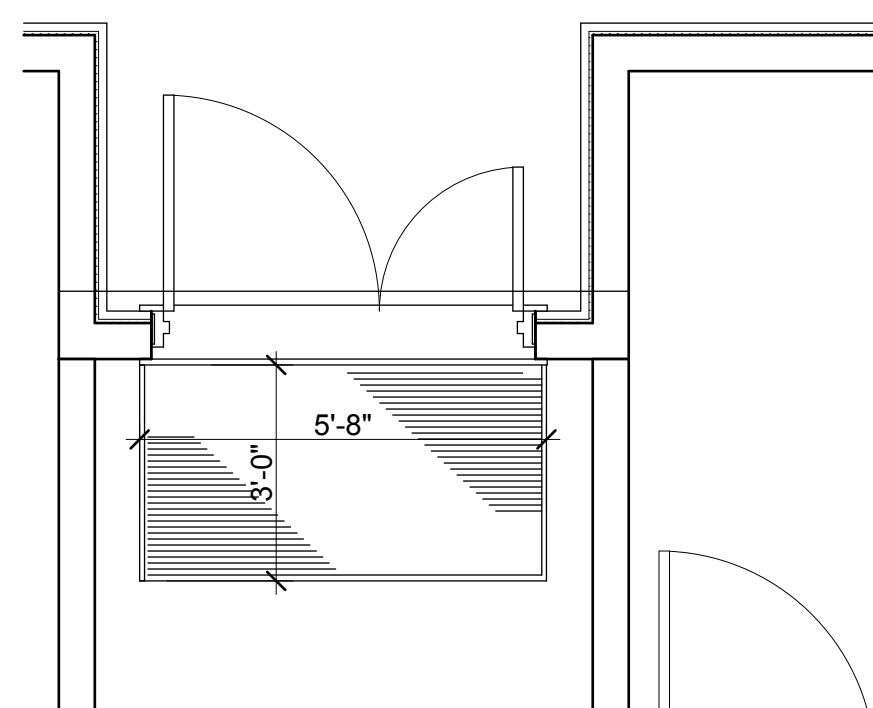


9
A501
WALK OFF MAT
SCALE: 3/8" = 1'-0"
0 2" 4" 6"

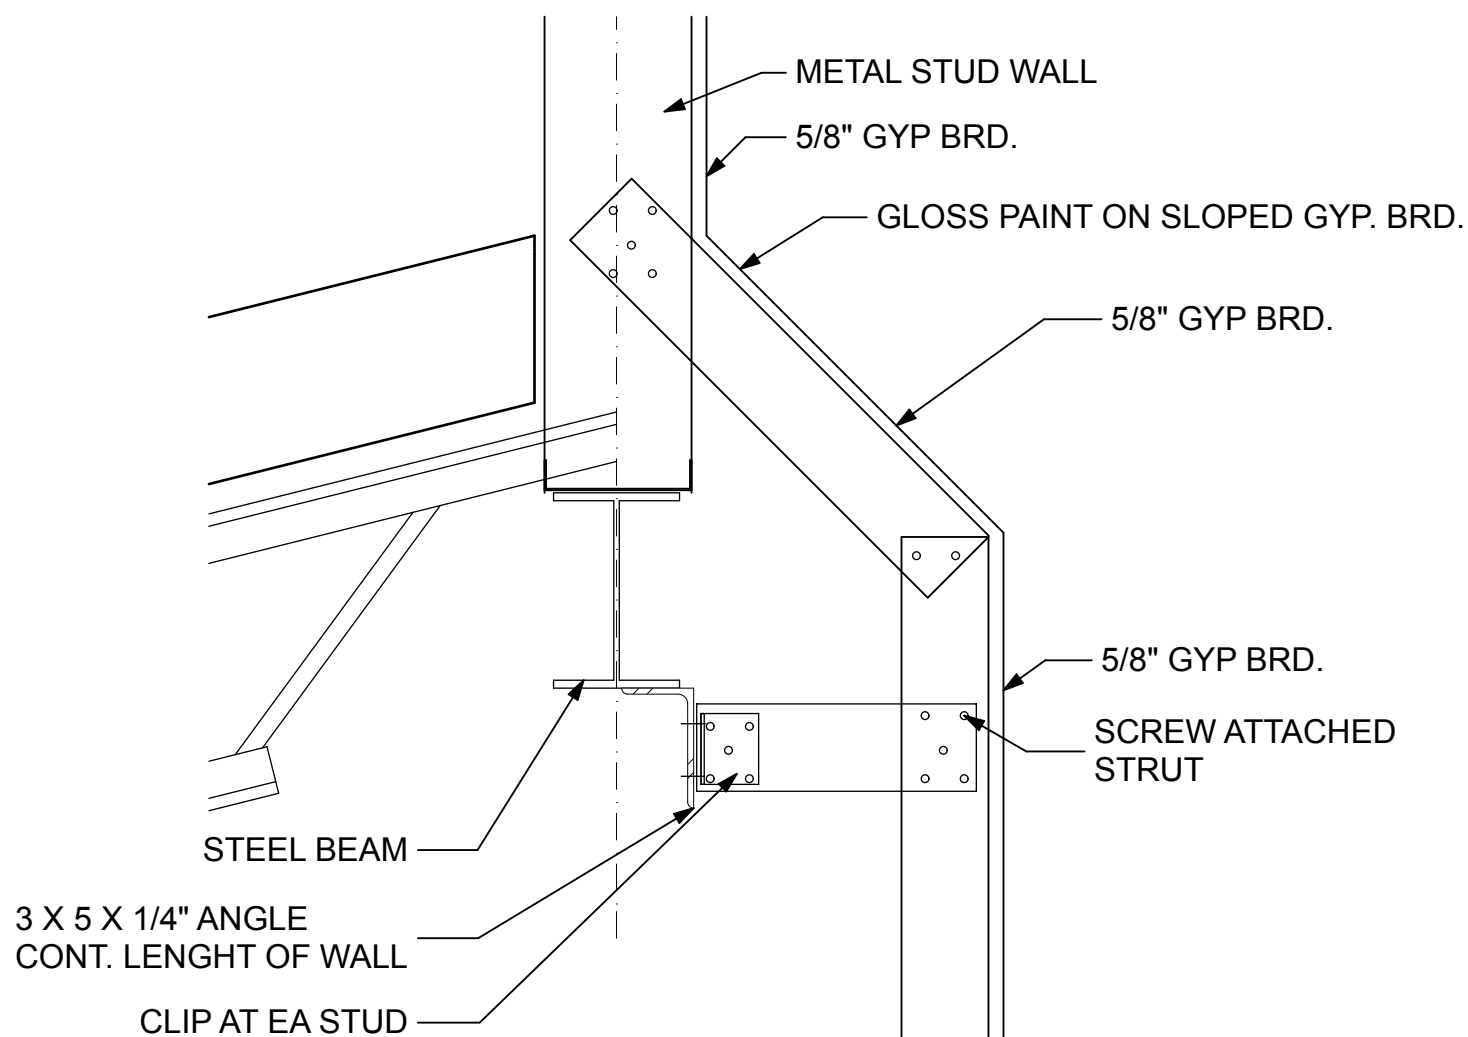


17
A501
DETAIL
SCALE: 1 1/2" = 1'-0"
0 6" 12" 18"

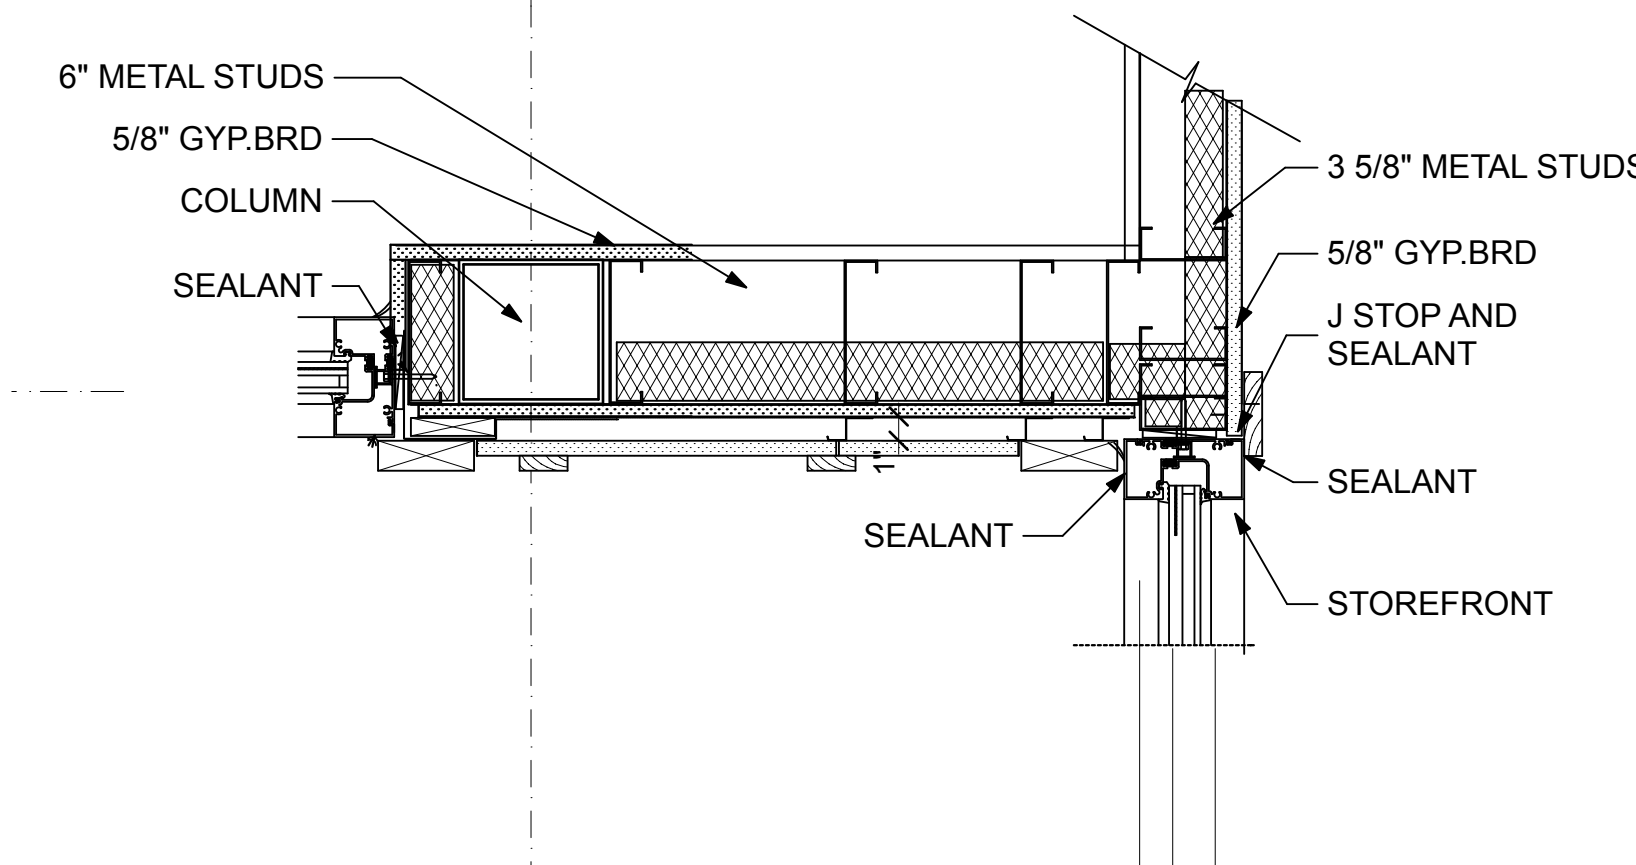


10
A501
DETAIL
SCALE: 1 1/2" = 1'-0"
0 6" 12" 18"

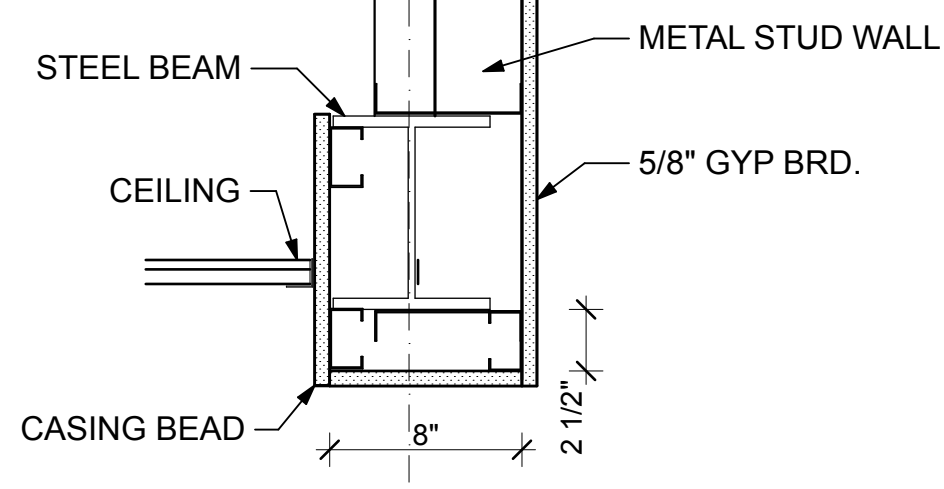


11
A501
DETAIL
SCALE: 1 1/2" = 1'-0"
0 6" 12" 18"

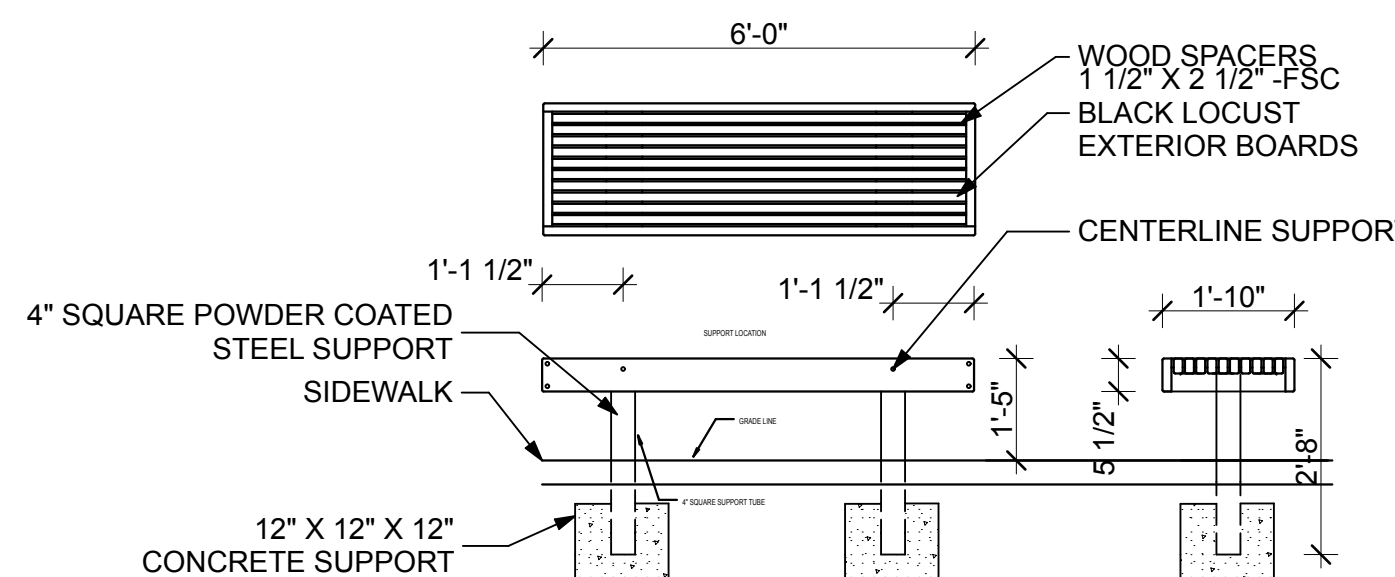


12
A501
BENCH DETAILS
SCALE: 3/8" = 1'-0"
0 2" 4" 6"

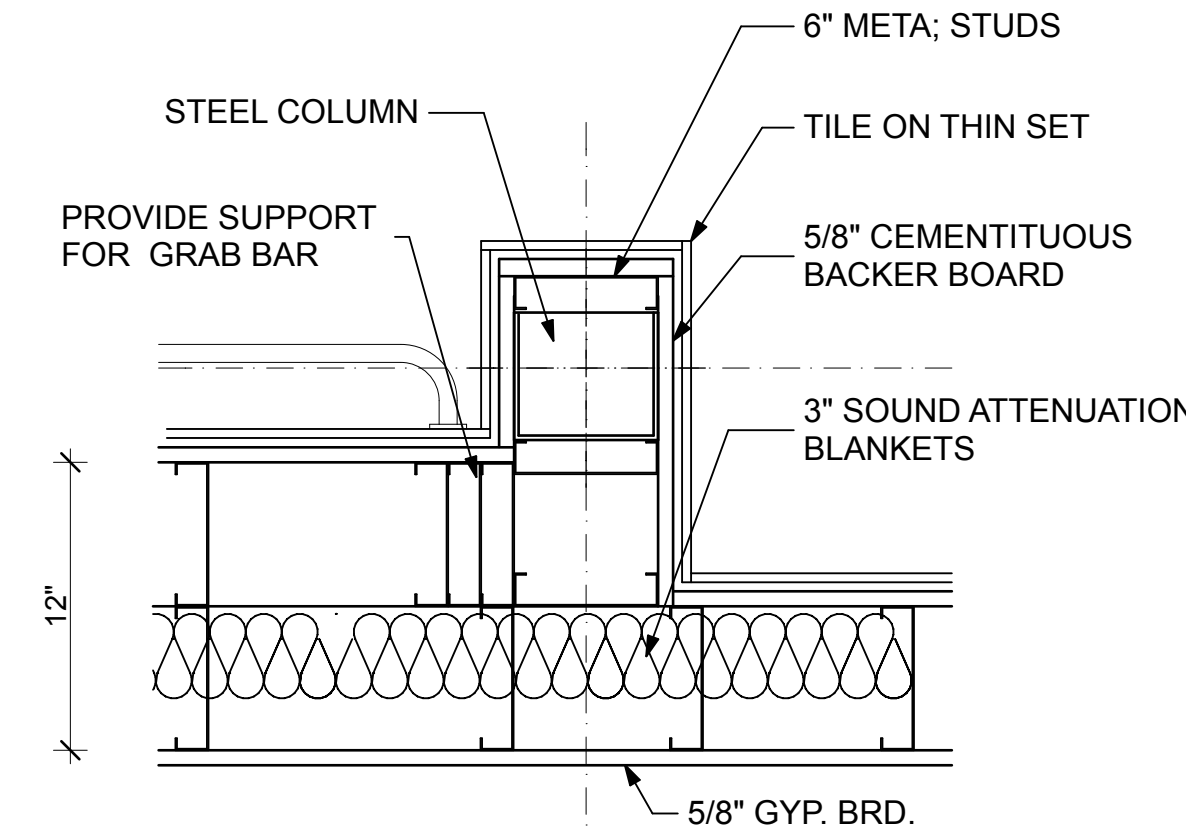


13
A501
DETAILS
SCALE: 1 1/2" = 1'-0"
0 6" 12" 18"

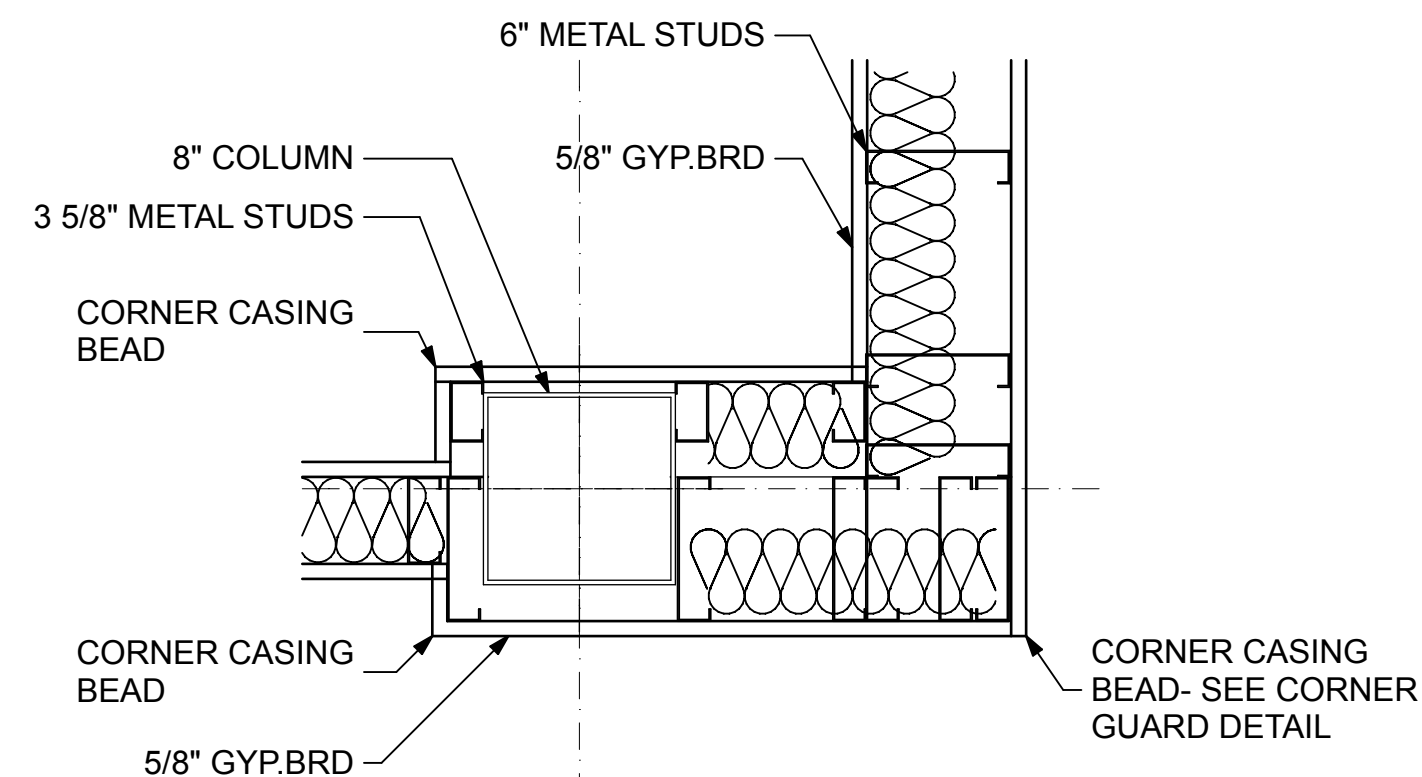

14
A501
DETAIL
SCALE: 1 1/2" = 1'-0"
0 6" 12" 18"

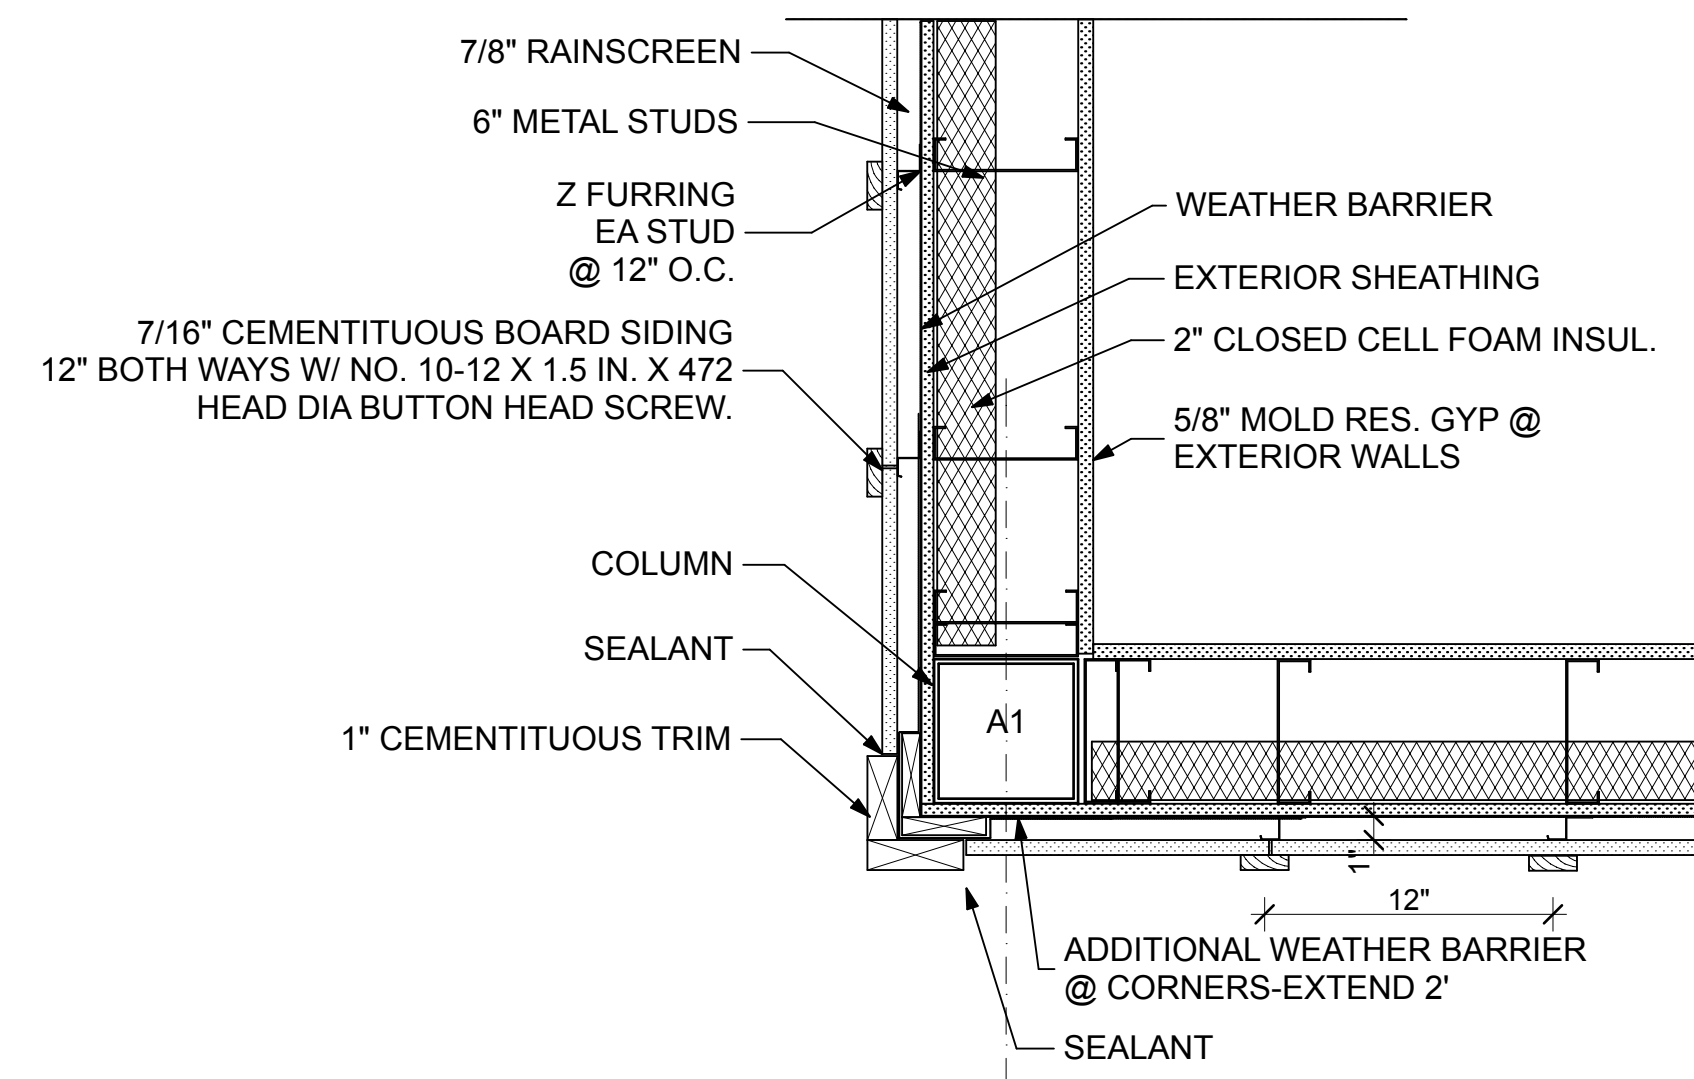

15
A501
DETAIL
SCALE: 1 1/2" = 1'-0"
0 6" 12" 18"

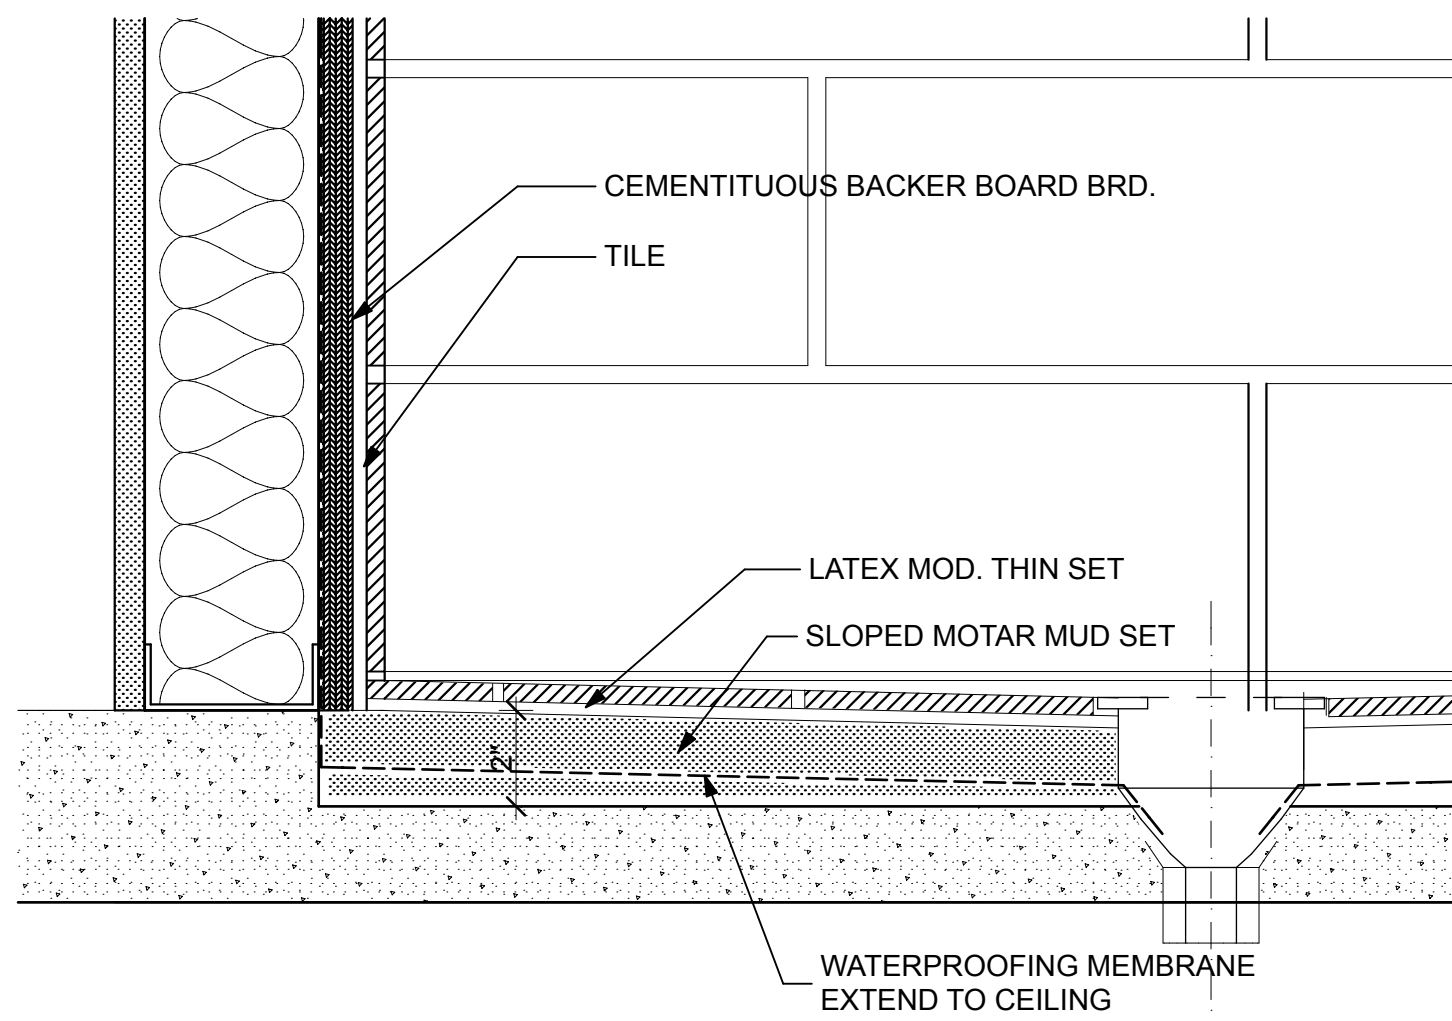

16
A501
SHOWER PAN DETAIL
SCALE: 3" = 1'-0"
0 3" 6" 9"

FINAL SUBMISSION
April 9, 2013

IF SHEET IS LESS THAN (30"x42") IT IS
A REDUCED PRINT; SCALE ACCORDINGLY

A 501

 766 MIDDLE ST. FAIRHOPE, AL 36532 251-590-5778 ARCH. & ENGR. SEAL 	NATURAL RESOURCES & ENVIRONMENTAL AFFAIRS		P.W. DWG. NO.		
	SAFETY DEPARTMENT		DRAWN BY RWC		
	FIRE DEPARTMENT		CHECKED BY BC		
	PUBLIC WORKS SUPERVISOR		SUPERVISOR WWB		
APPROVED		DATE		PUBLIC WORKS OFFICER	
DEPARTMENT OF THE NAVY NAVAL FACILITIES ENGINEERING COMMAND PANAMA CITY, FLORIDA CONSTRUCT NAVAL BRANCH HEALTH CLINIC PANAMA CITY DETAILS		SIZE F HQMC PROJ. NO. 520-13-200 SCALE AS NOTED		NAV FAC DRAWING NO. N/A CONSTR. CONTR. NO. T.O.# SHEET 20 OF 32	