




1 ROOM 028: RECEPTION  
A401 1/2" = 1'-0"

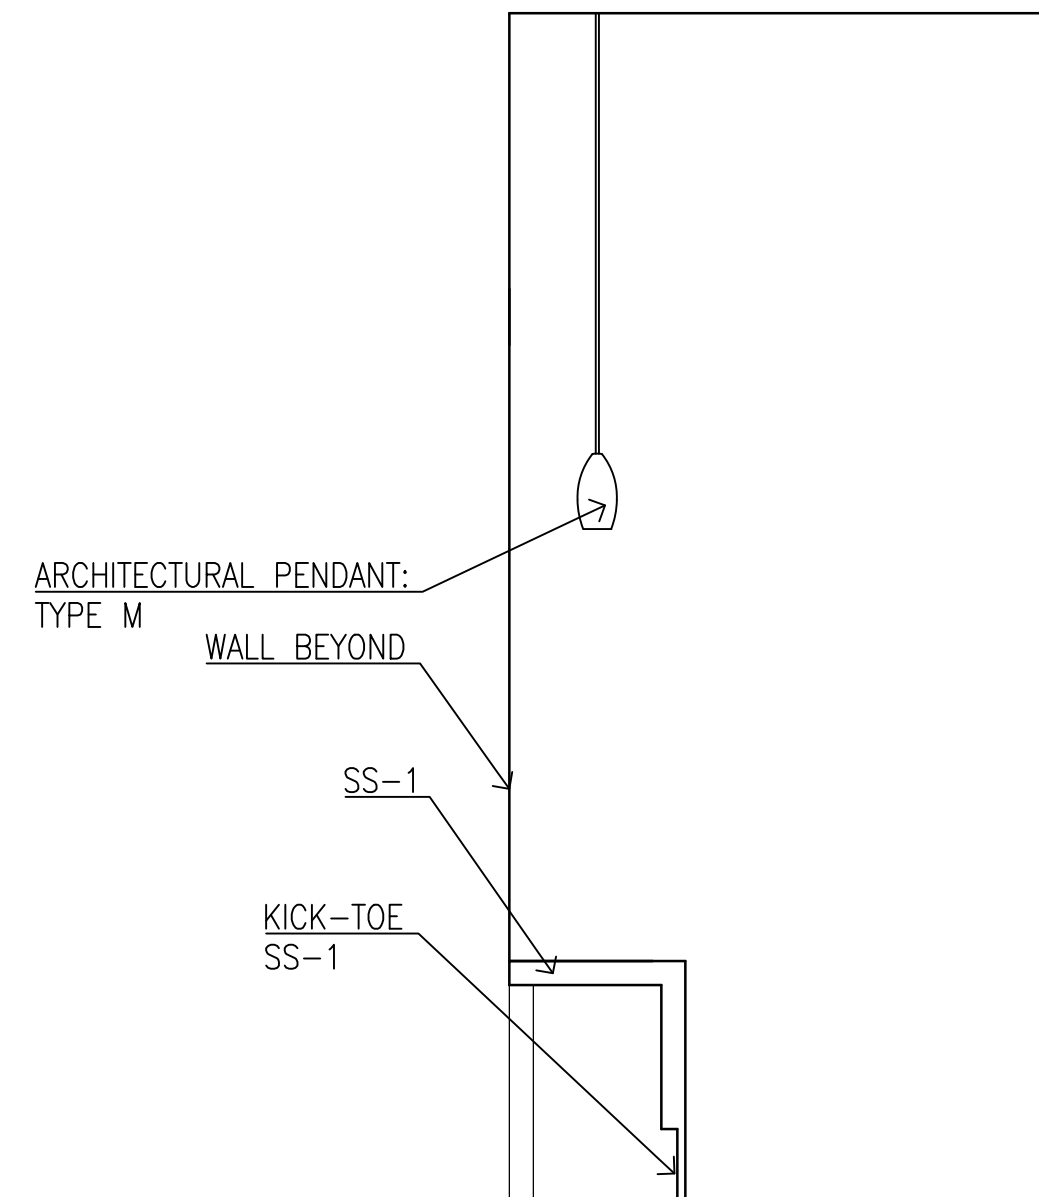


2 ROOM 028: SECTION  
A401 1/2" = 1'-0"  
NOTE: FOR CASEWORK DETAIL SEE SHEET A751/A752.

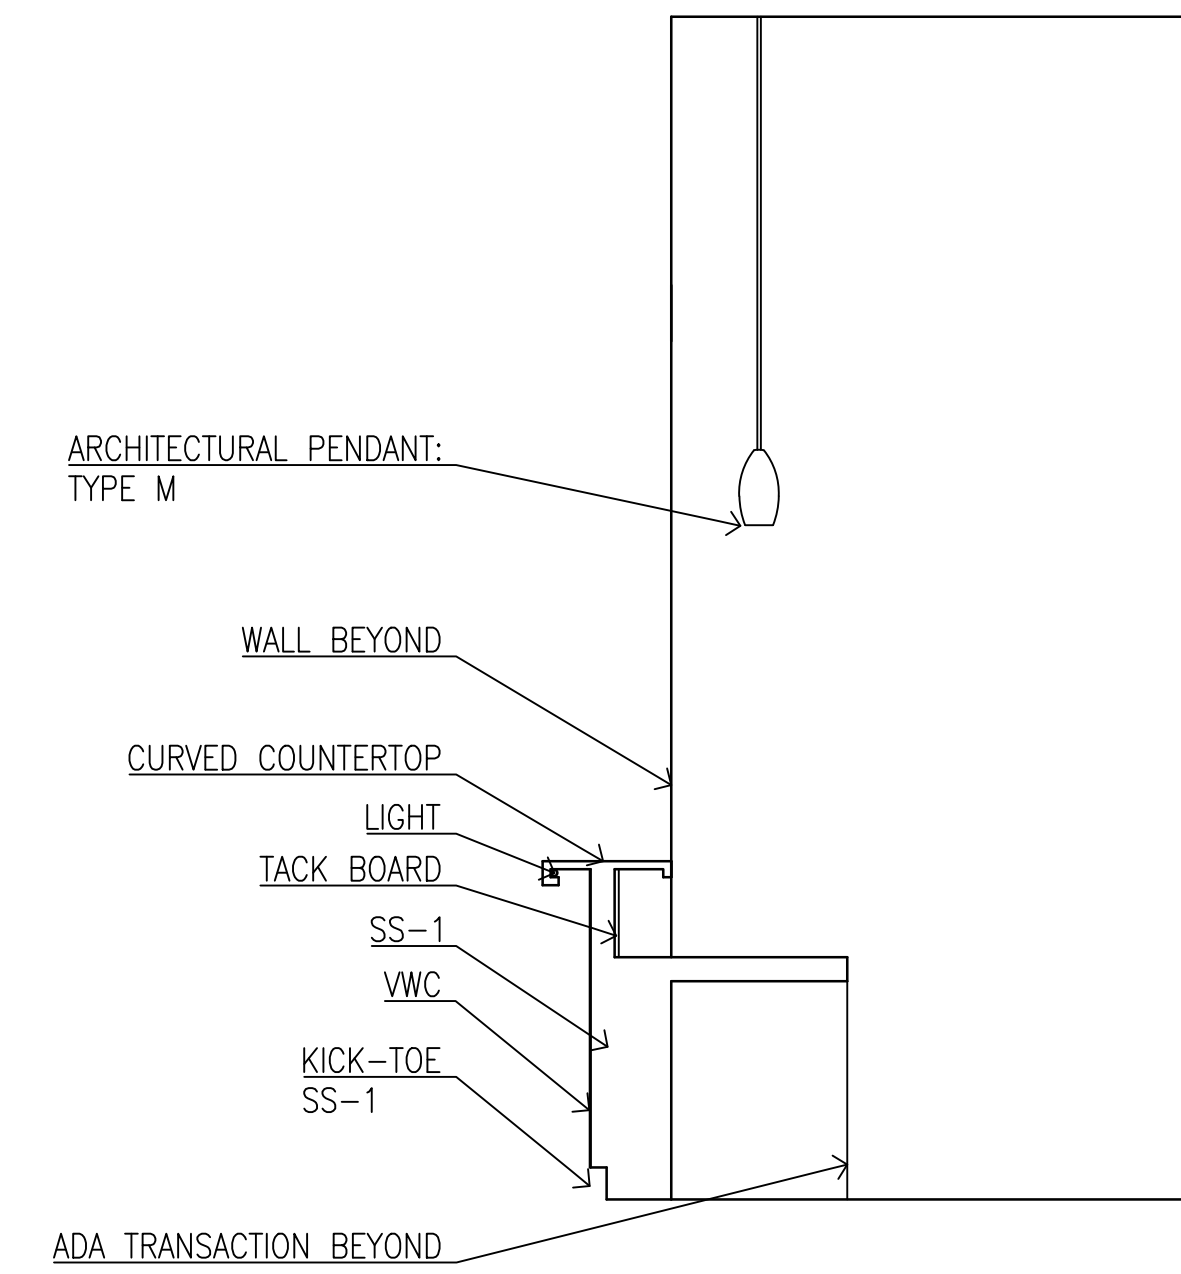


3 ROOM 028: SECTION  
A401 1/2" = 1'-0"  
NOTE: FOR CASEWORK DETAIL SEE SHEET A751/A752.

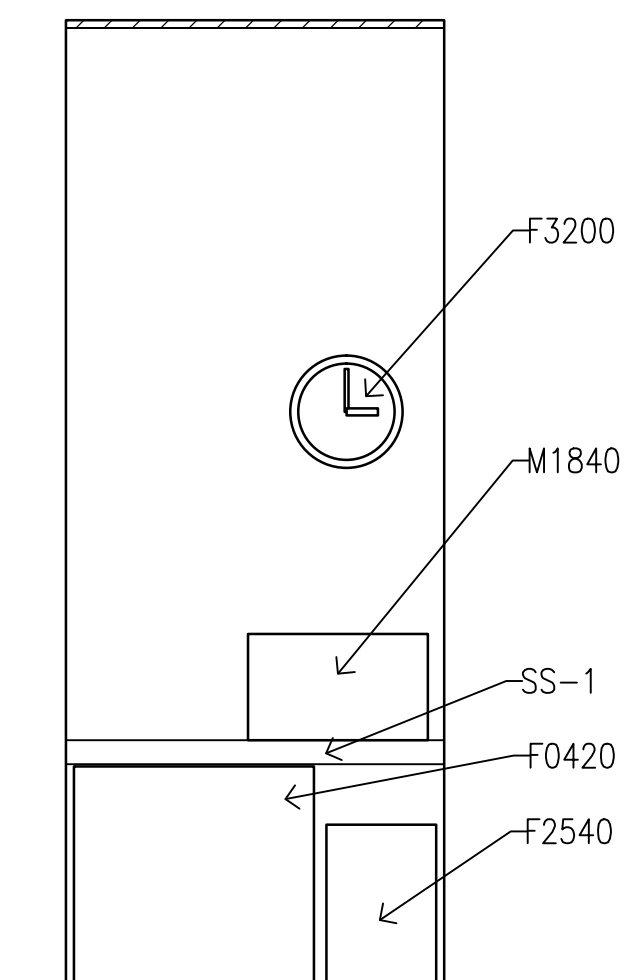

4 ROOM 028: RECEPTION  
A401 1/2" = 1'-0"

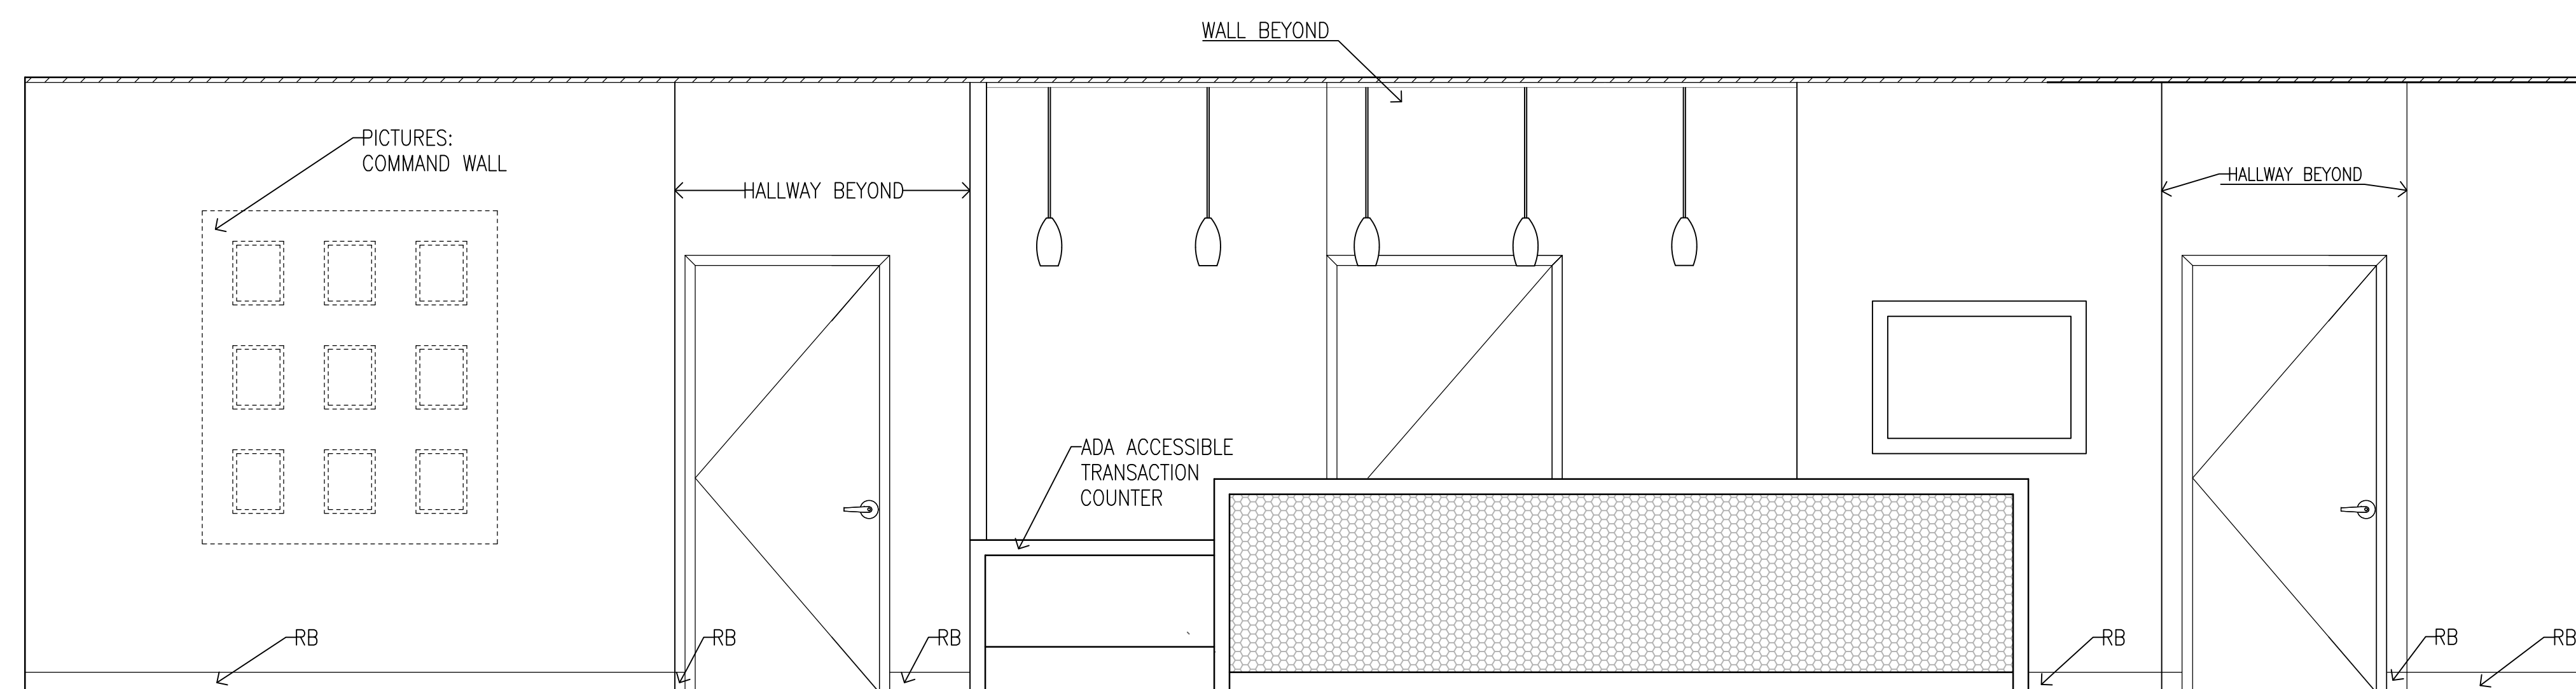


5 ROOM 028: RECEPTION  
A401 1/2" = 1'-0"

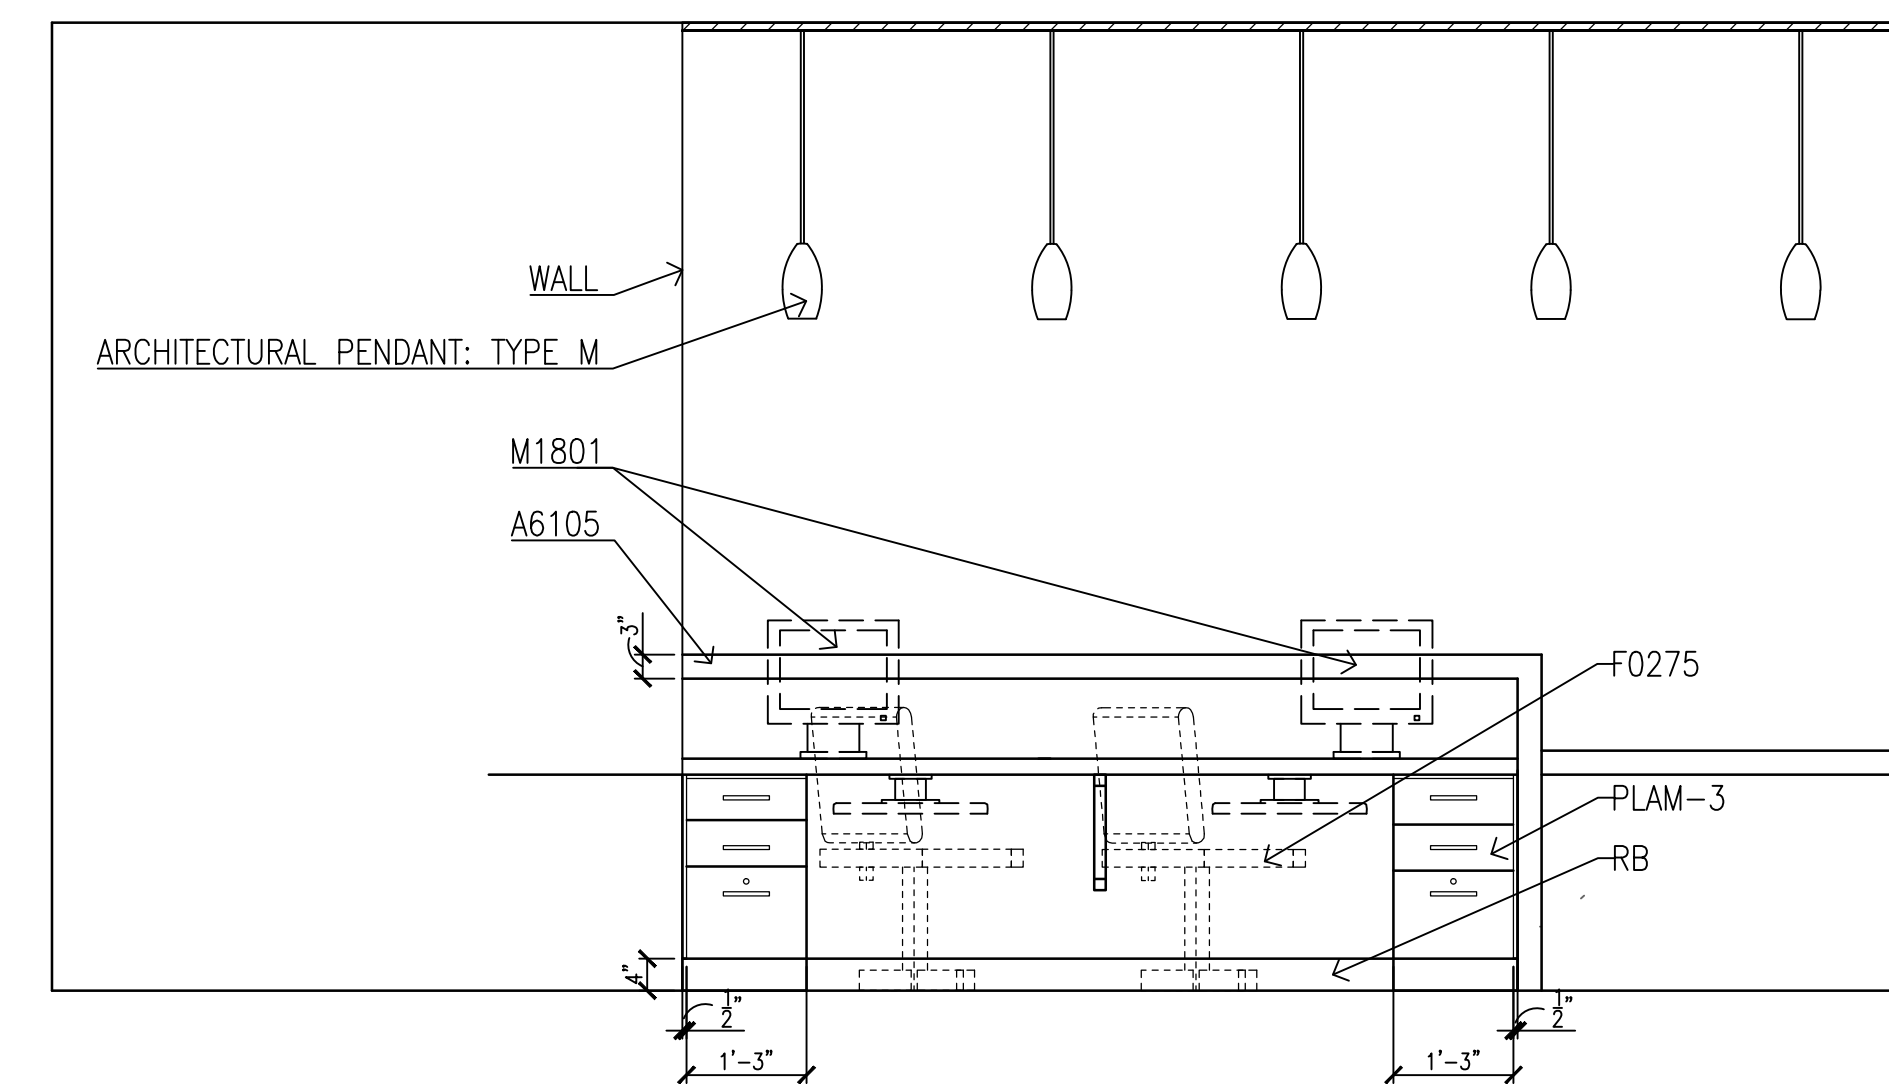


6 ROOM 028: RECEPTION  
A401 1/2" = 1'-0"

## GENERAL NOTES

1. THE FINISH SCHEDULE IS LOCATED ON SHEET IN101.
2. SEE SHEET A700 FOR EQUIPMENT SCHEDULE.
3. EQUIPMENT SHOWN IS GENERAL PATIENT TREATMENT RELATED FOR THE BUILDING DESIGN COORDINATION. STANDARD OFFICE EQUIPMENT IS NOT ALWAYS SHOWN (I.E. PC'S, FAX, PRINTERS, ETC.)
4. FURNITURE IS SHOWN FOR COORDINATION WITH EQUIPMENT AND GENERAL ROOM LAYOUTS ONLY.
5. ALL PC'S SHOWN ON EQUIPMENT PLANS ARE FOR GENERAL LAYOUT PURPOSES AND PLANNING. IT DOES NOT INCLUDE: SIZE SHAPE, AND/OR NUMBER OF SCREENS TO BE USED.
6. ALL COUNTERTOPS ARE TO BE SOLID SURFACE, SEE FINISH SCHEDULE FOR FINISH COLOR ON SHEET IN102.
7. ALL DOORS AND DRAWERS ARE TO BE PLASTIC LAMINATE PANELS, SEE FINISH SCHEDULE FOR COLOR AND DETAIL INFORMATION FOR COORDINATION.

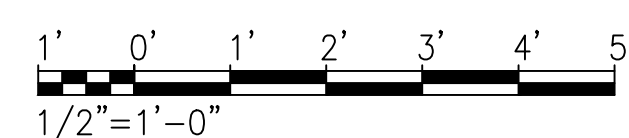

FINAL SUBMISSION  
APRIL 9, 2013

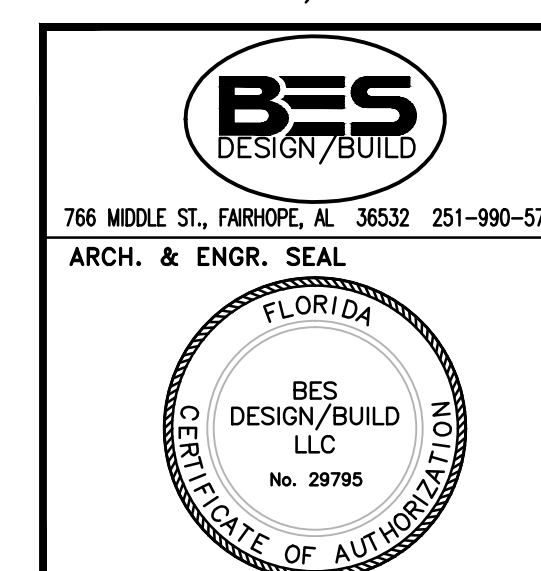

NATURAL RESOURCES & ENVIRONMENTAL AFFAIRS SATISFACTORY TO DATE	P.W. DWG. NO.	DEPARTMENT OF THE NAVY NAVAL SUPPORT ACTIVITY PANAMA CITY, FLORIDA
SAFETY DEPARTMENT SATISFACTORY TO DATE	DRAWN BY AAC	CONSTRUCT NAVAL BRANCH HEALTH CLINIC PANAMA CITY
FIRE DEPARTMENT SATISFACTORY TO DATE	CHECKED BY KAM	INTERIOR ELEVATIONS
PUBLIC WORKS SUPERVISOR SATISFACTORY TO DATE	SUPERVISOR	SIZE F
	APPROVED DATE	CODE IDENT. NO. N/A
	PUBLIC WORKS OFFICER	CONSTR. CONTR. NO. N/A
		SCALE MACC.
		T.O.# SHEET 26 OF 32

IF SHEET IS LESS THAN (30"x42") IT IS  
A REDUCED PRINT; SCALE ACCORDINGLY

A721