



1 SIMILAR-ROOM 009/010  
A401 1/2" = 1'-0"

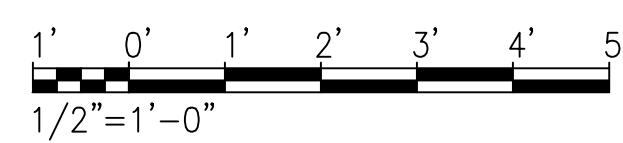


2 SIMILAR-ROOM 009/010  
A401 1/2" = 1'-0"

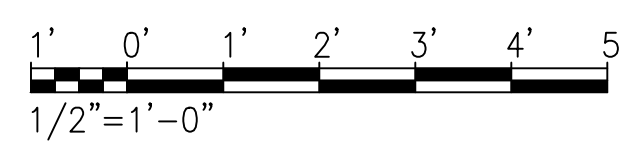


NOTE: DESIGNED IN ACCORDANCE WITH UFAS

3 SIMILAR-ROOM 009/010  
A401 1/2" = 1'-0"

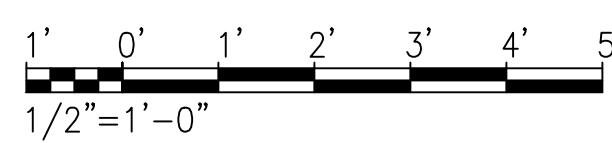


4A SIMILAR-ROOM 009/010  
A401 1/2" = 1'-0"

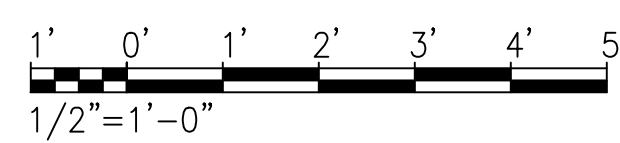


NOTE: DESIGNED IN ACCORDANCE WITH UFAS

4B SIMILAR-ROOM 009/010  
A401 1/2" = 1'-0"

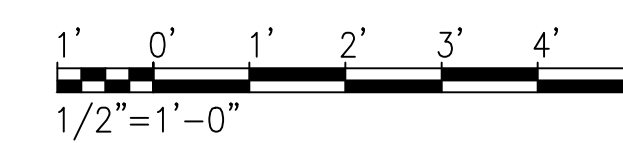


NOTE: DESIGNED IN ACCORDANCE WITH UFAS


5 SIMILAR-ROOM 009/010  
A401 1/2" = 1'-0"

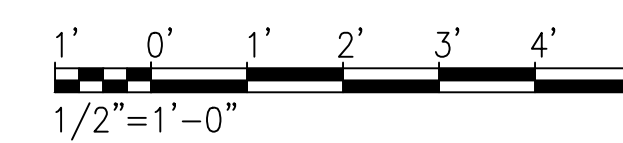


NOTE: DESIGNED IN ACCORDANCE WITH UFAS

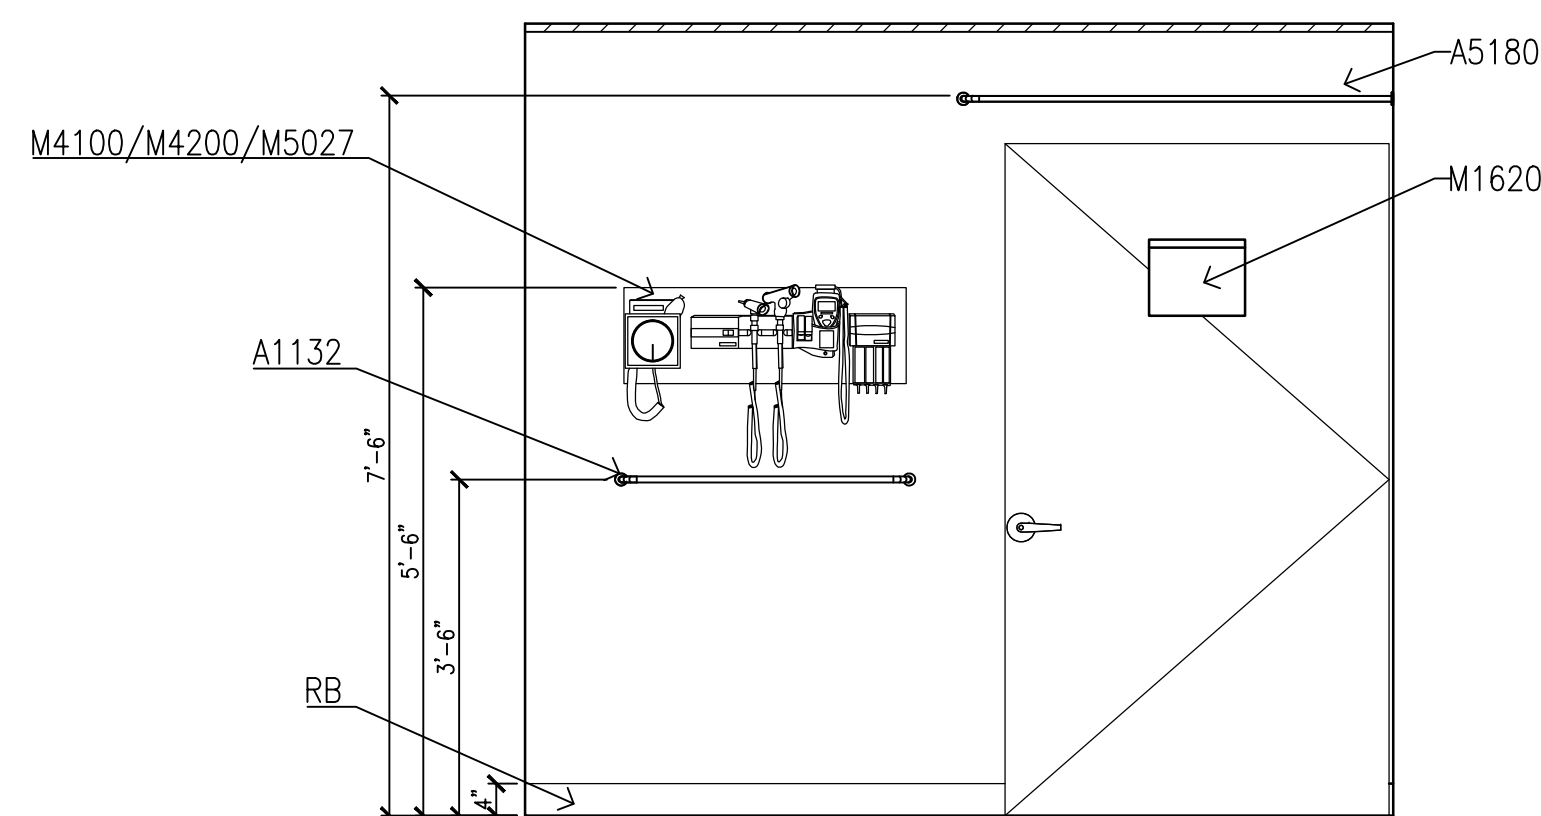

6 TYPICAL: EXAM ROOM  
A401 1/2" = 1'-0"

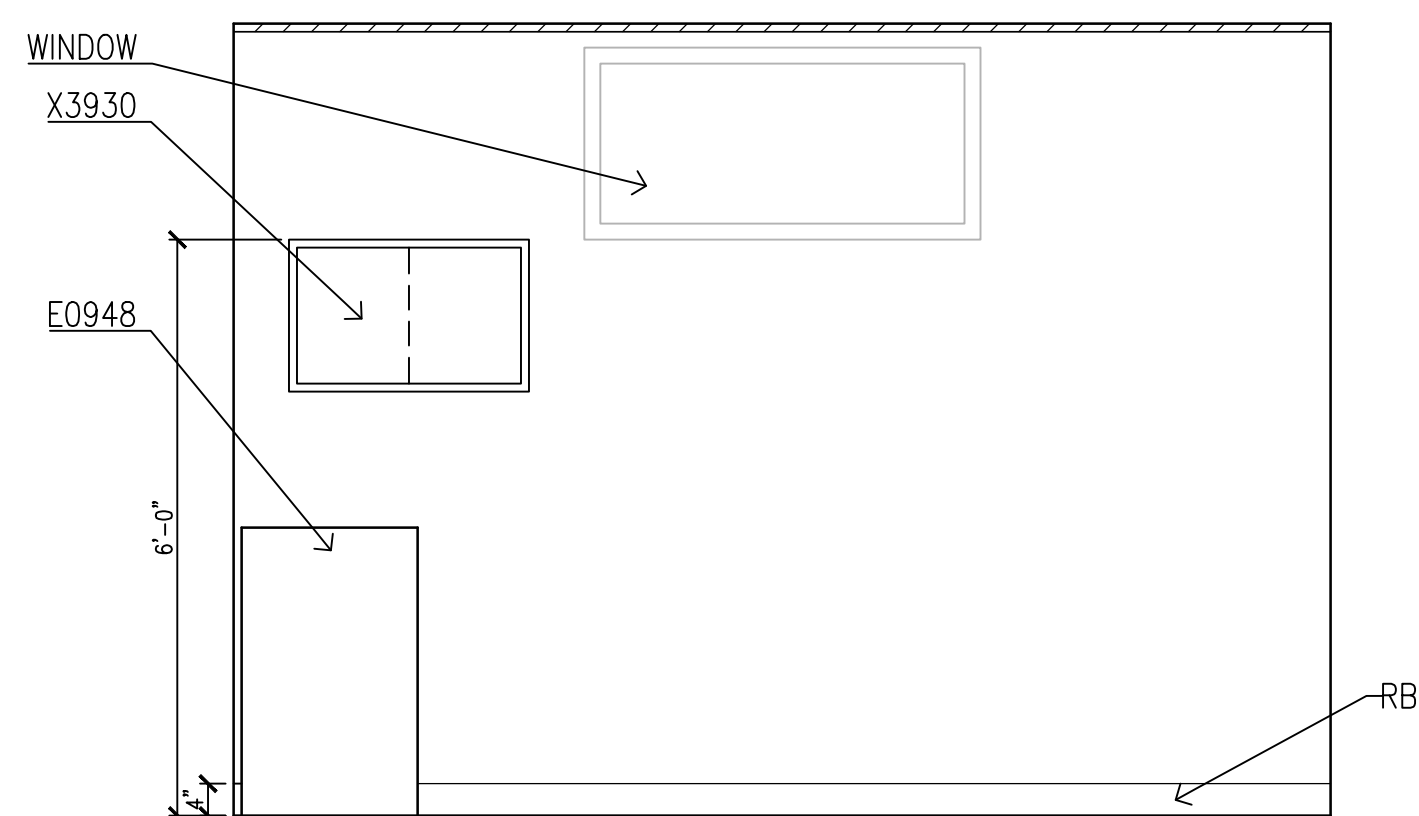


7 TYPICAL: EXAM ROOM  
A401 1/2" = 1'-0"

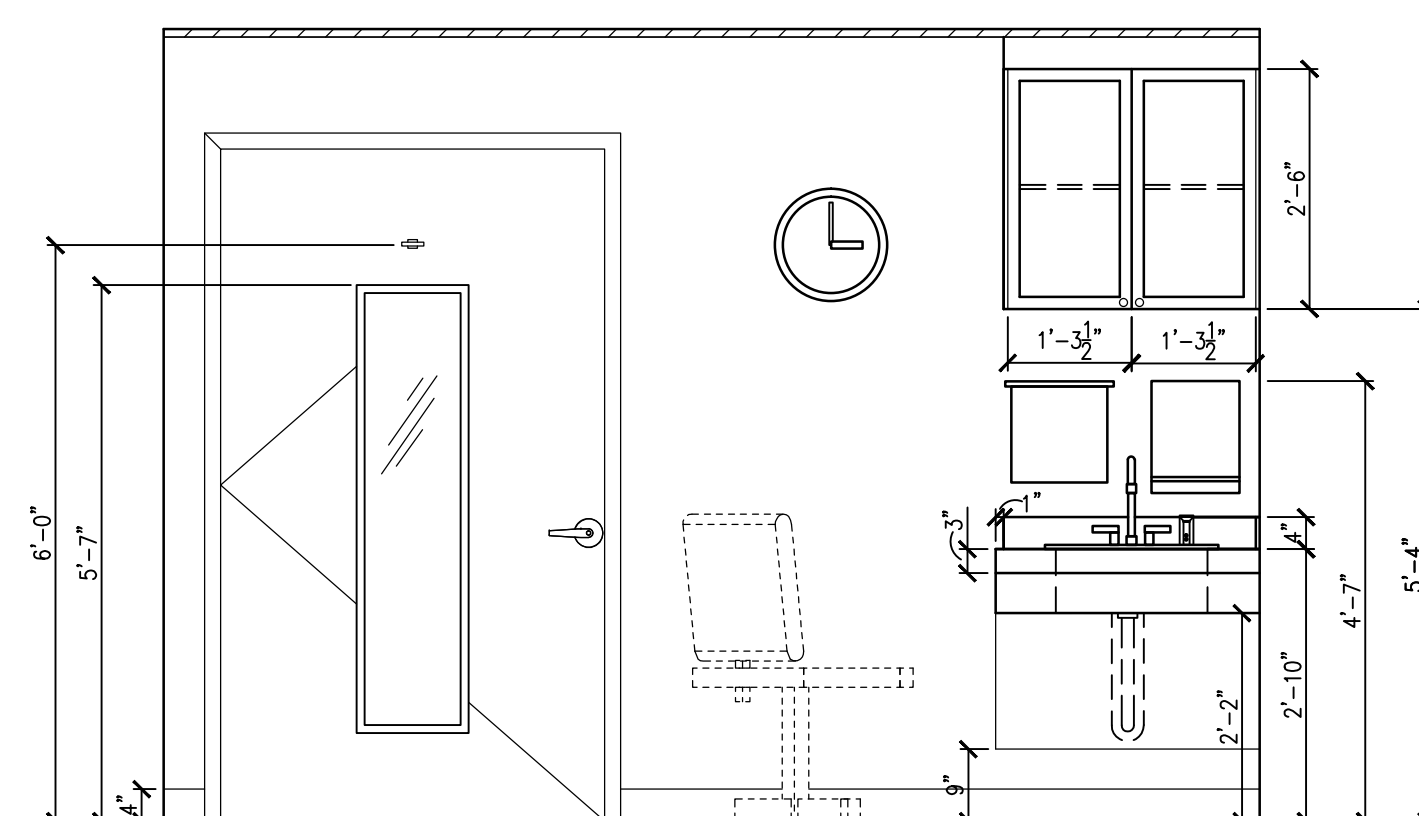

8A TYPICAL: EXAM ROOM  
A401 1/2" = 1'-0"

NOTE: DESIGNED IN ACCORDANCE WITH UFAS

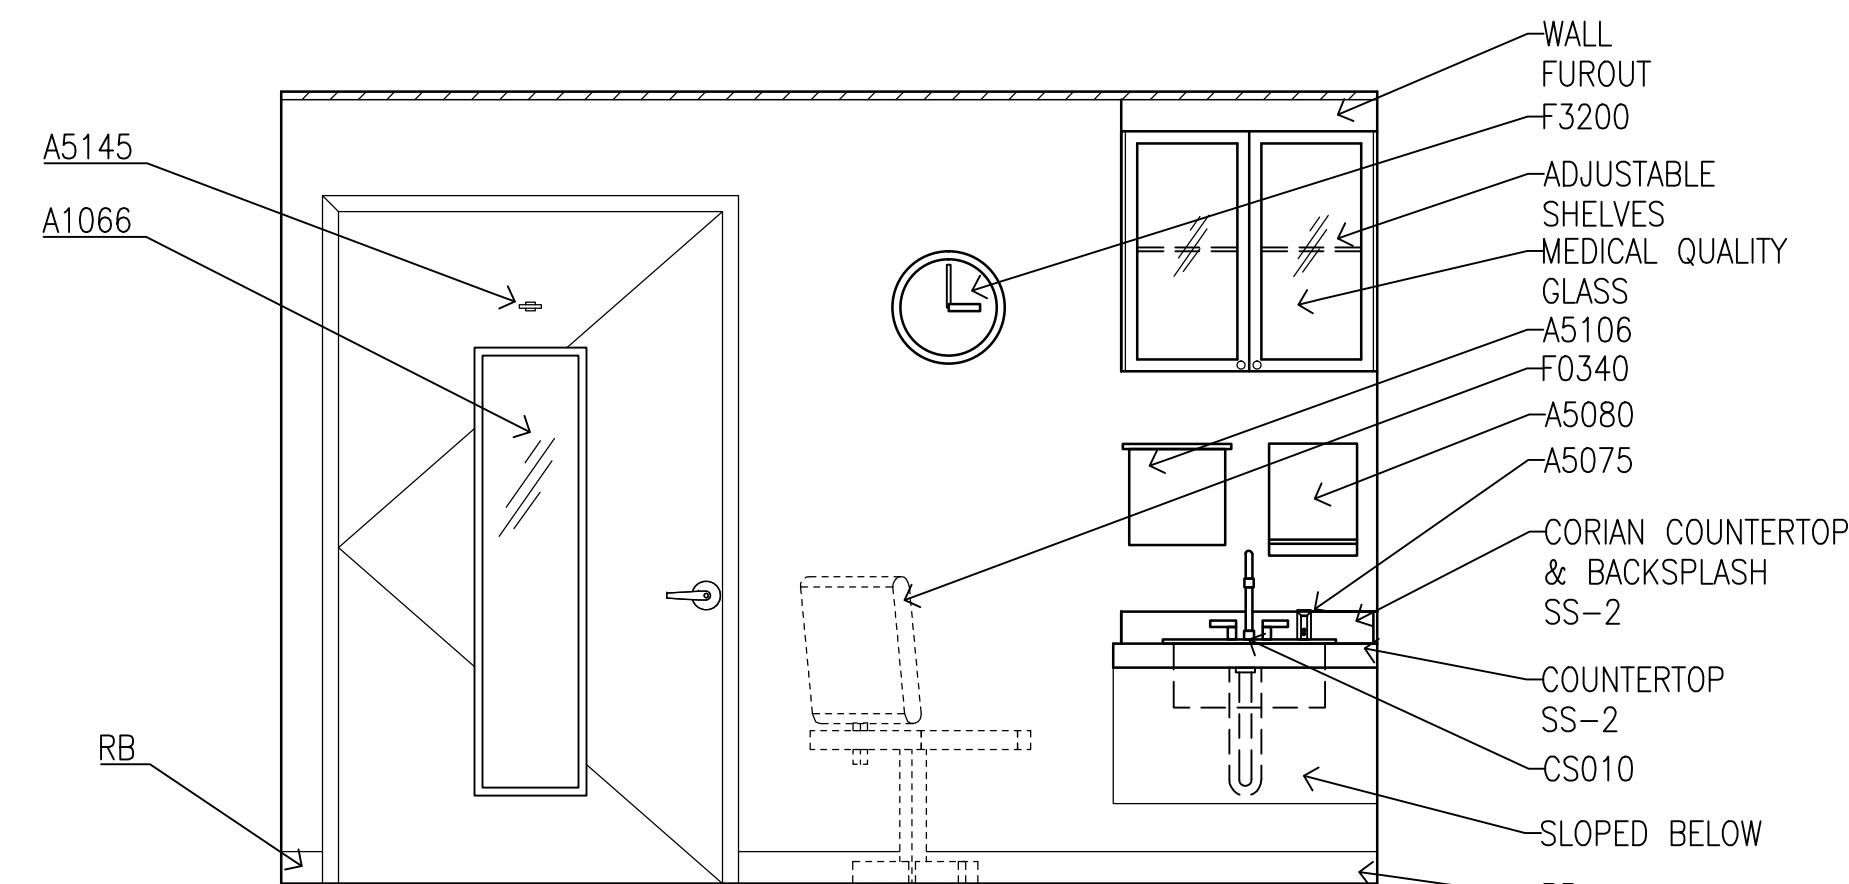


8B TYPICAL: EXAM ROOM  
A401 1/2" = 1'-0"

NOTE: DESIGNED IN ACCORDANCE WITH UFAS

## GENERAL NOTES

- THE FINISH SCHEDULE IS LOCATED ON SHEET IN101.
- SEE SHEET A700 FOR EQUIPMENT SCHEDULE.
- EQUIPMENT SHOWN IS GENERAL PATIENT TREATMENT RELATED FOR THE BUILDING DESIGN COORDINATION. STANDARD OFFICE EQUIPMENT IS NOT ALWAYS SHOWN (I.E. PC'S, FAX, PRINTERS, ETC.)
- FURNITURE IS SHOWN FOR COORDINATION WITH EQUIPMENT AND GENERAL ROOM LAYOUTS ONLY.
- ALL PC'S SHOWN ON EQUIPMENT PLANS ARE FOR GENERAL LAYOUT PURPOSES AND PLANNING. IT DOES NOT INCLUDE: SIZE SHAPE, AND/OR NUMBER OF SCREENS TO BE USED.
- ALL COUNTERTOPS ARE TO BE SOLID SURFACE, SEE FINISH SCHEDULE FOR FINISH COLOR ON SHEET IN102.
- ALL DOORS AND DRAWERS ARE TO BE PLASTIC LAMINATE PANELS, SEE FINISH SCHEDULE FOR COLOR AND DETAIL INFORMATION FOR COORDINATION.

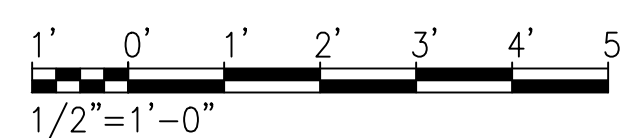

FINAL SUBMISSION  
APRIL 9, 2013



<b>BES</b> DESIGN/BUILD 766 MIDDLE ST., PANAMA CITY, FL 32302 251-990-5778 ARCH. & ENGR. SEAL <b>FLORIDA</b> BES DESIGN/BUILD LLC No. 29795 OFFICIAL SEAL OF AUTHORIZATION	NATURAL RESOURCES & ENVIRONMENTAL AFFAIRS SATISFACTORY TO DATE	P.W. DWG. NO.	DEPARTMENT OF THE NAVY NAVAL FACILITIES ENGINEERING COMMAND PANAMA CITY, FLORIDA					
	SAFETY DEPARTMENT SATISFACTORY TO DATE	DRAWN BY AAC	CONSTRUCT NAVAL BRANCH HEALTH CLINIC PANAMA CITY					
	FIRE DEPARTMENT SATISFACTORY TO DATE	CHECKED BY KAM	INTERIOR ELEVATIONS					
	PUBLIC WORKS SUPERVISOR SATISFACTORY TO DATE	SUPERVISOR	N/A					
APPROVED DATE		SCALE		SIZE F	CODE IDENT. NO. HONC PROJ. NO. 520-13-200	CONSTR. CONTR. NO.	SHEET 27 OF 32	

A722