


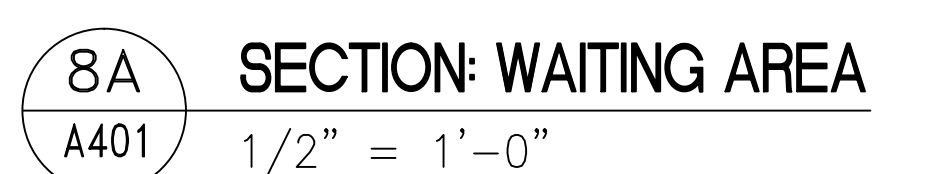
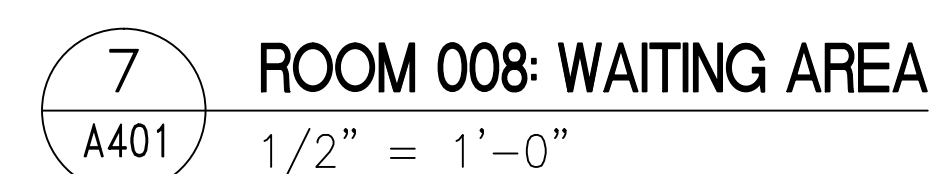
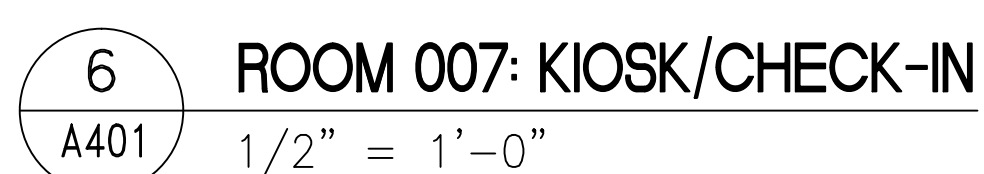
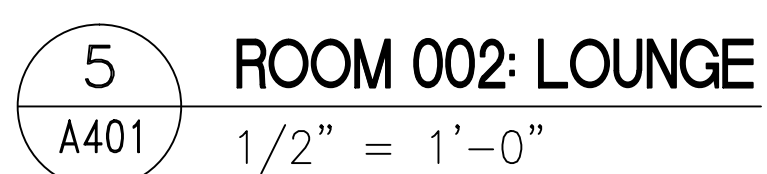


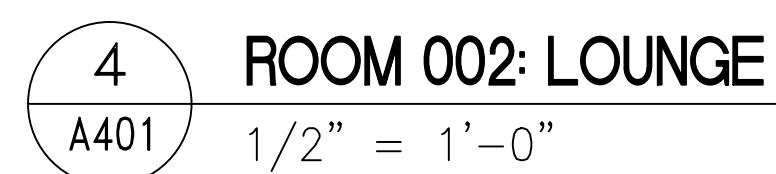

2 ROOM 002: LOUNGE  
A401 1/2" = 1'-0"

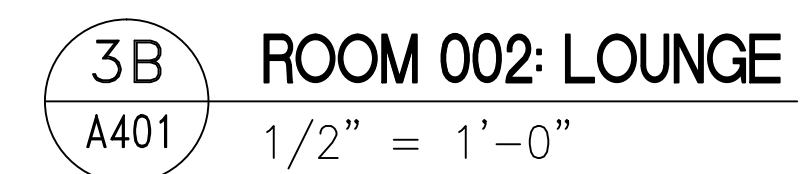

8B SECTION: WAITING AREA  
A401  $1\frac{1}{2}" = 1'-0"$

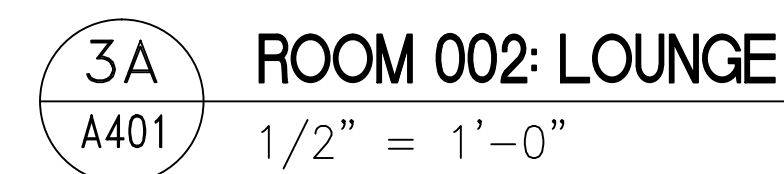

DEPARTMENT OF THE NAVY		NAVAL FACILITIES ENGINEERING COMMAND	
NAVAL SUPPORT ACTIVITY			
PANAMA CITY, FLORIDA			
CONSTRUCT NAVAL BRANCH HEALTH CLINIC			
PANAMA CITY			
INTERIOR ELEVATIONS			
SIZE F	CODE IDENT. NO.	NAVFAC DRAWING NO. N/A	
HQMC PROJ. NO.	520-13-2000	CONSTR. CONTR. NO.	
SCALE	1"=6'	1"=0'-0"	SHEET 29 OF 32

IF SHEET IS LESS THAN (30"x42") IT IS  
A REDUCED PRINT; SCALE ACCORDINGLY

A724