



ISO ROOMS 6538-6544 SUITE
1630 sq ft


ISO ROOMS 6636-6642 SUITE
1600 sq ft

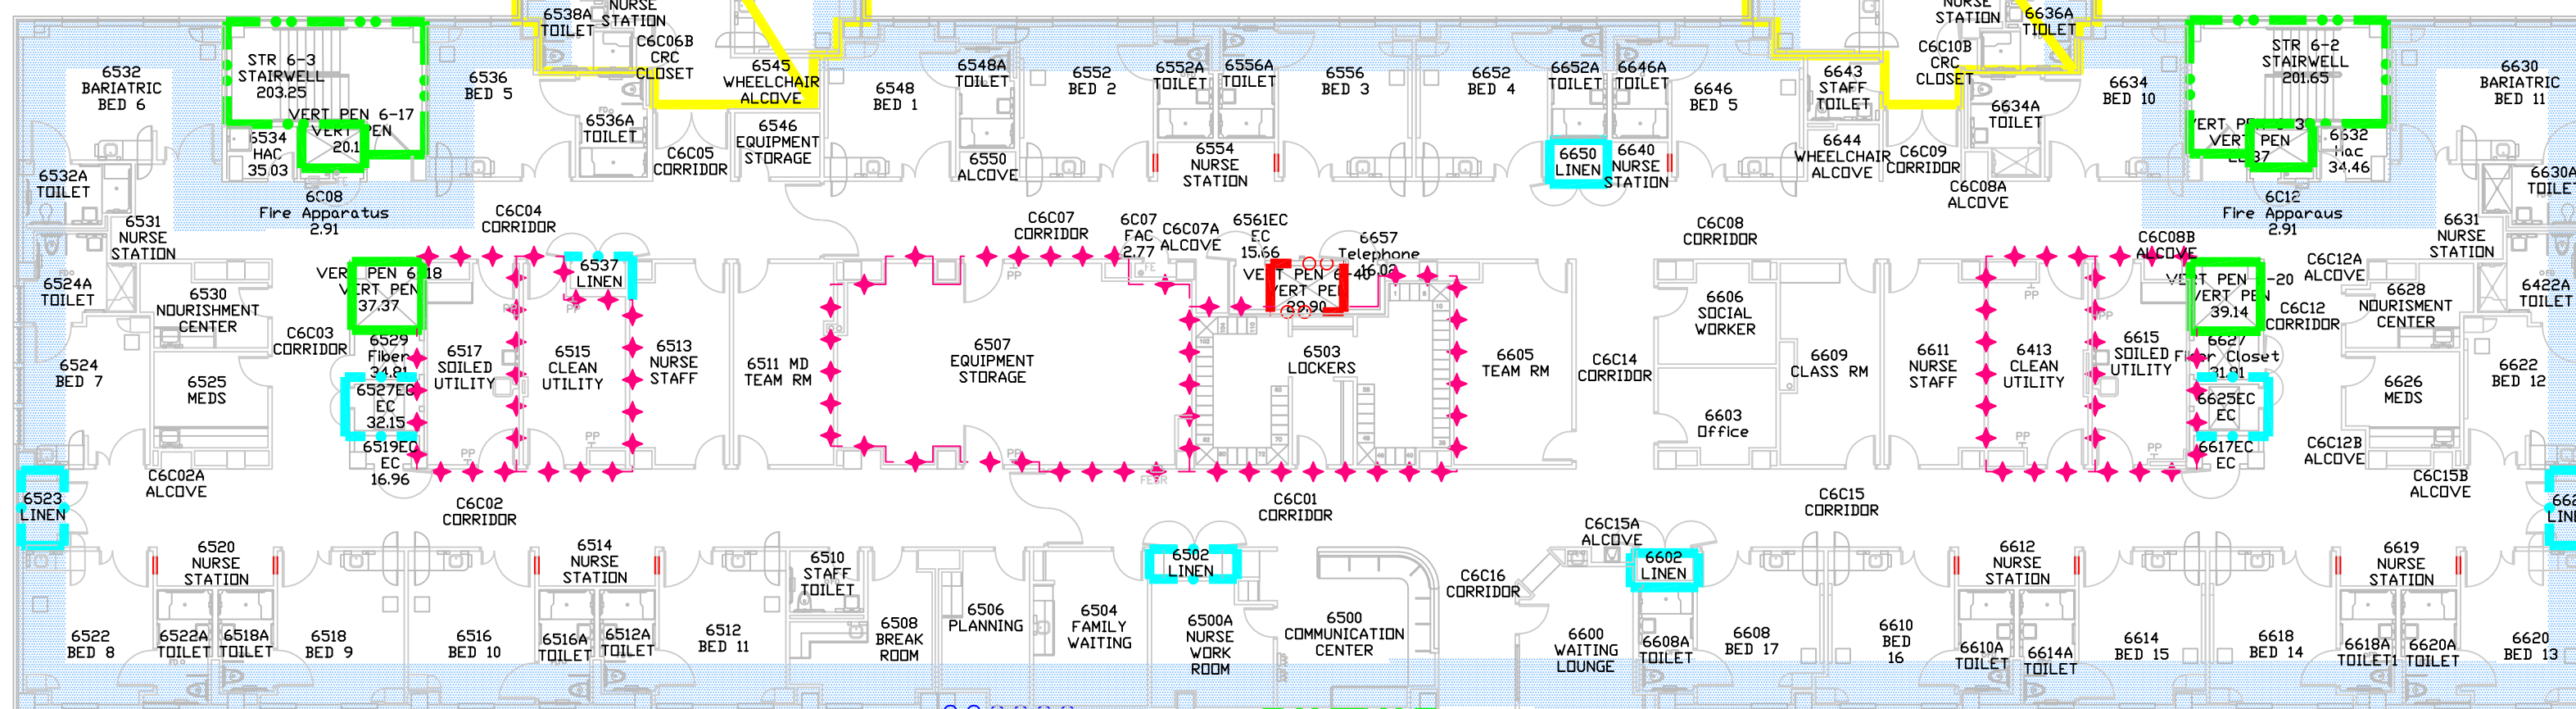

PROGRAM MANAGER SUITE
4135 sq ft

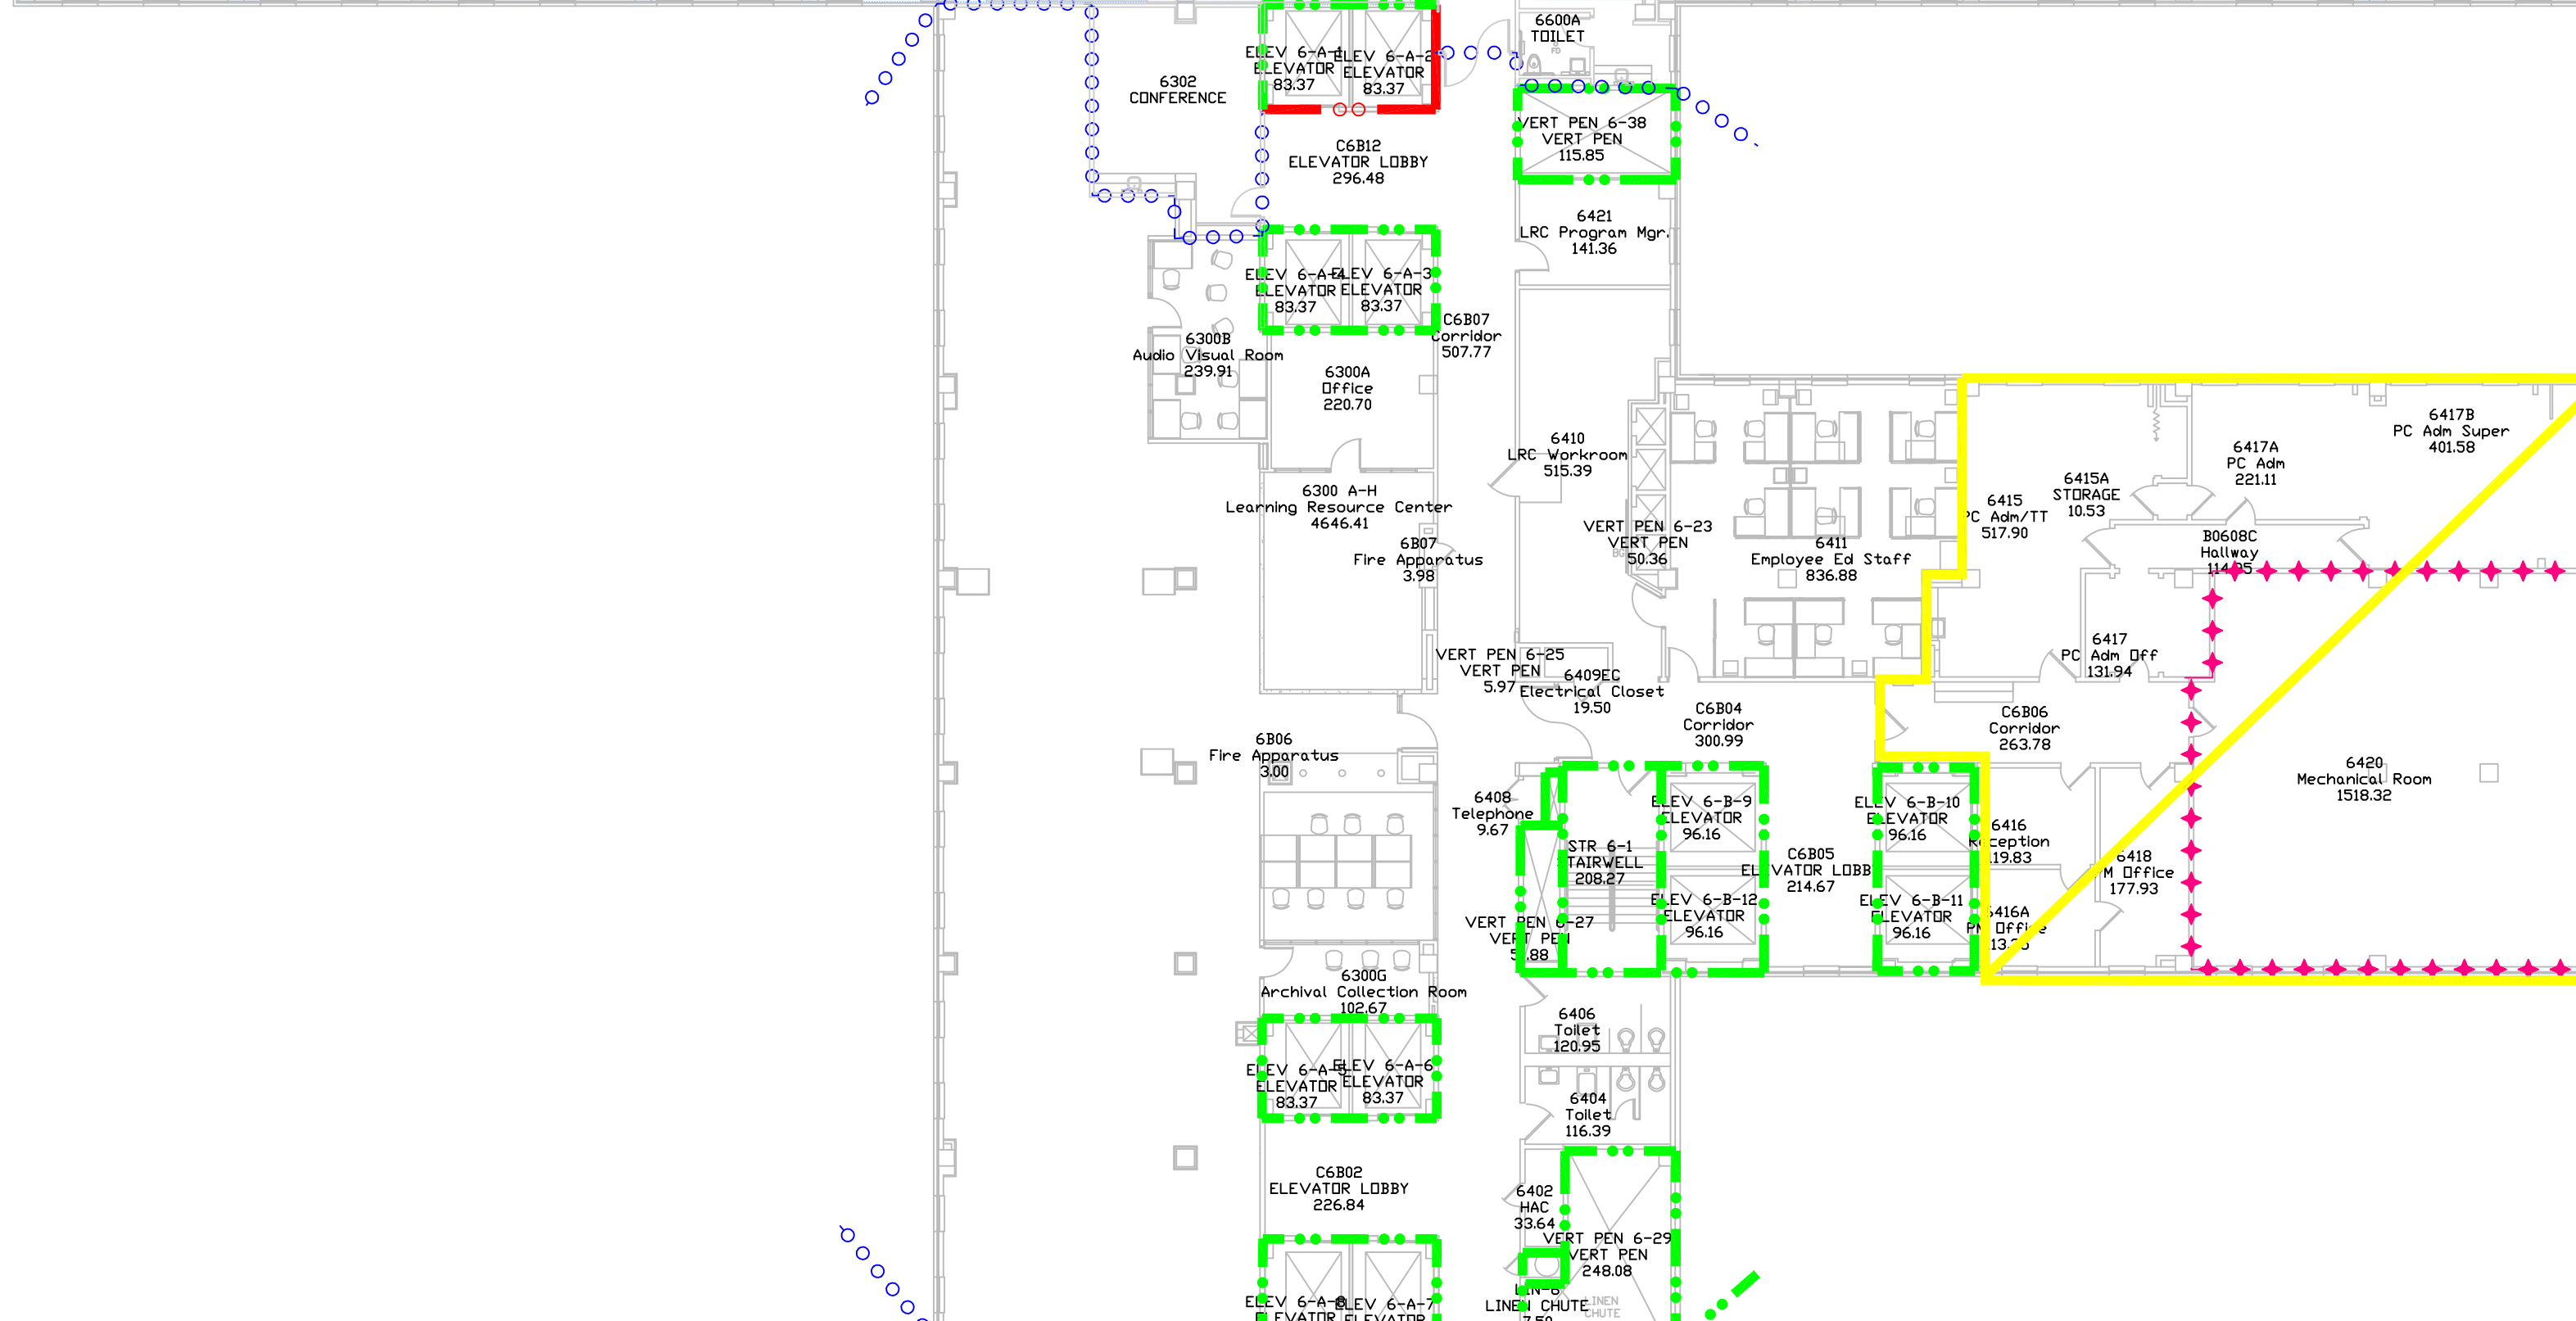

UNION OFFICE SUITE
1300 sq ft

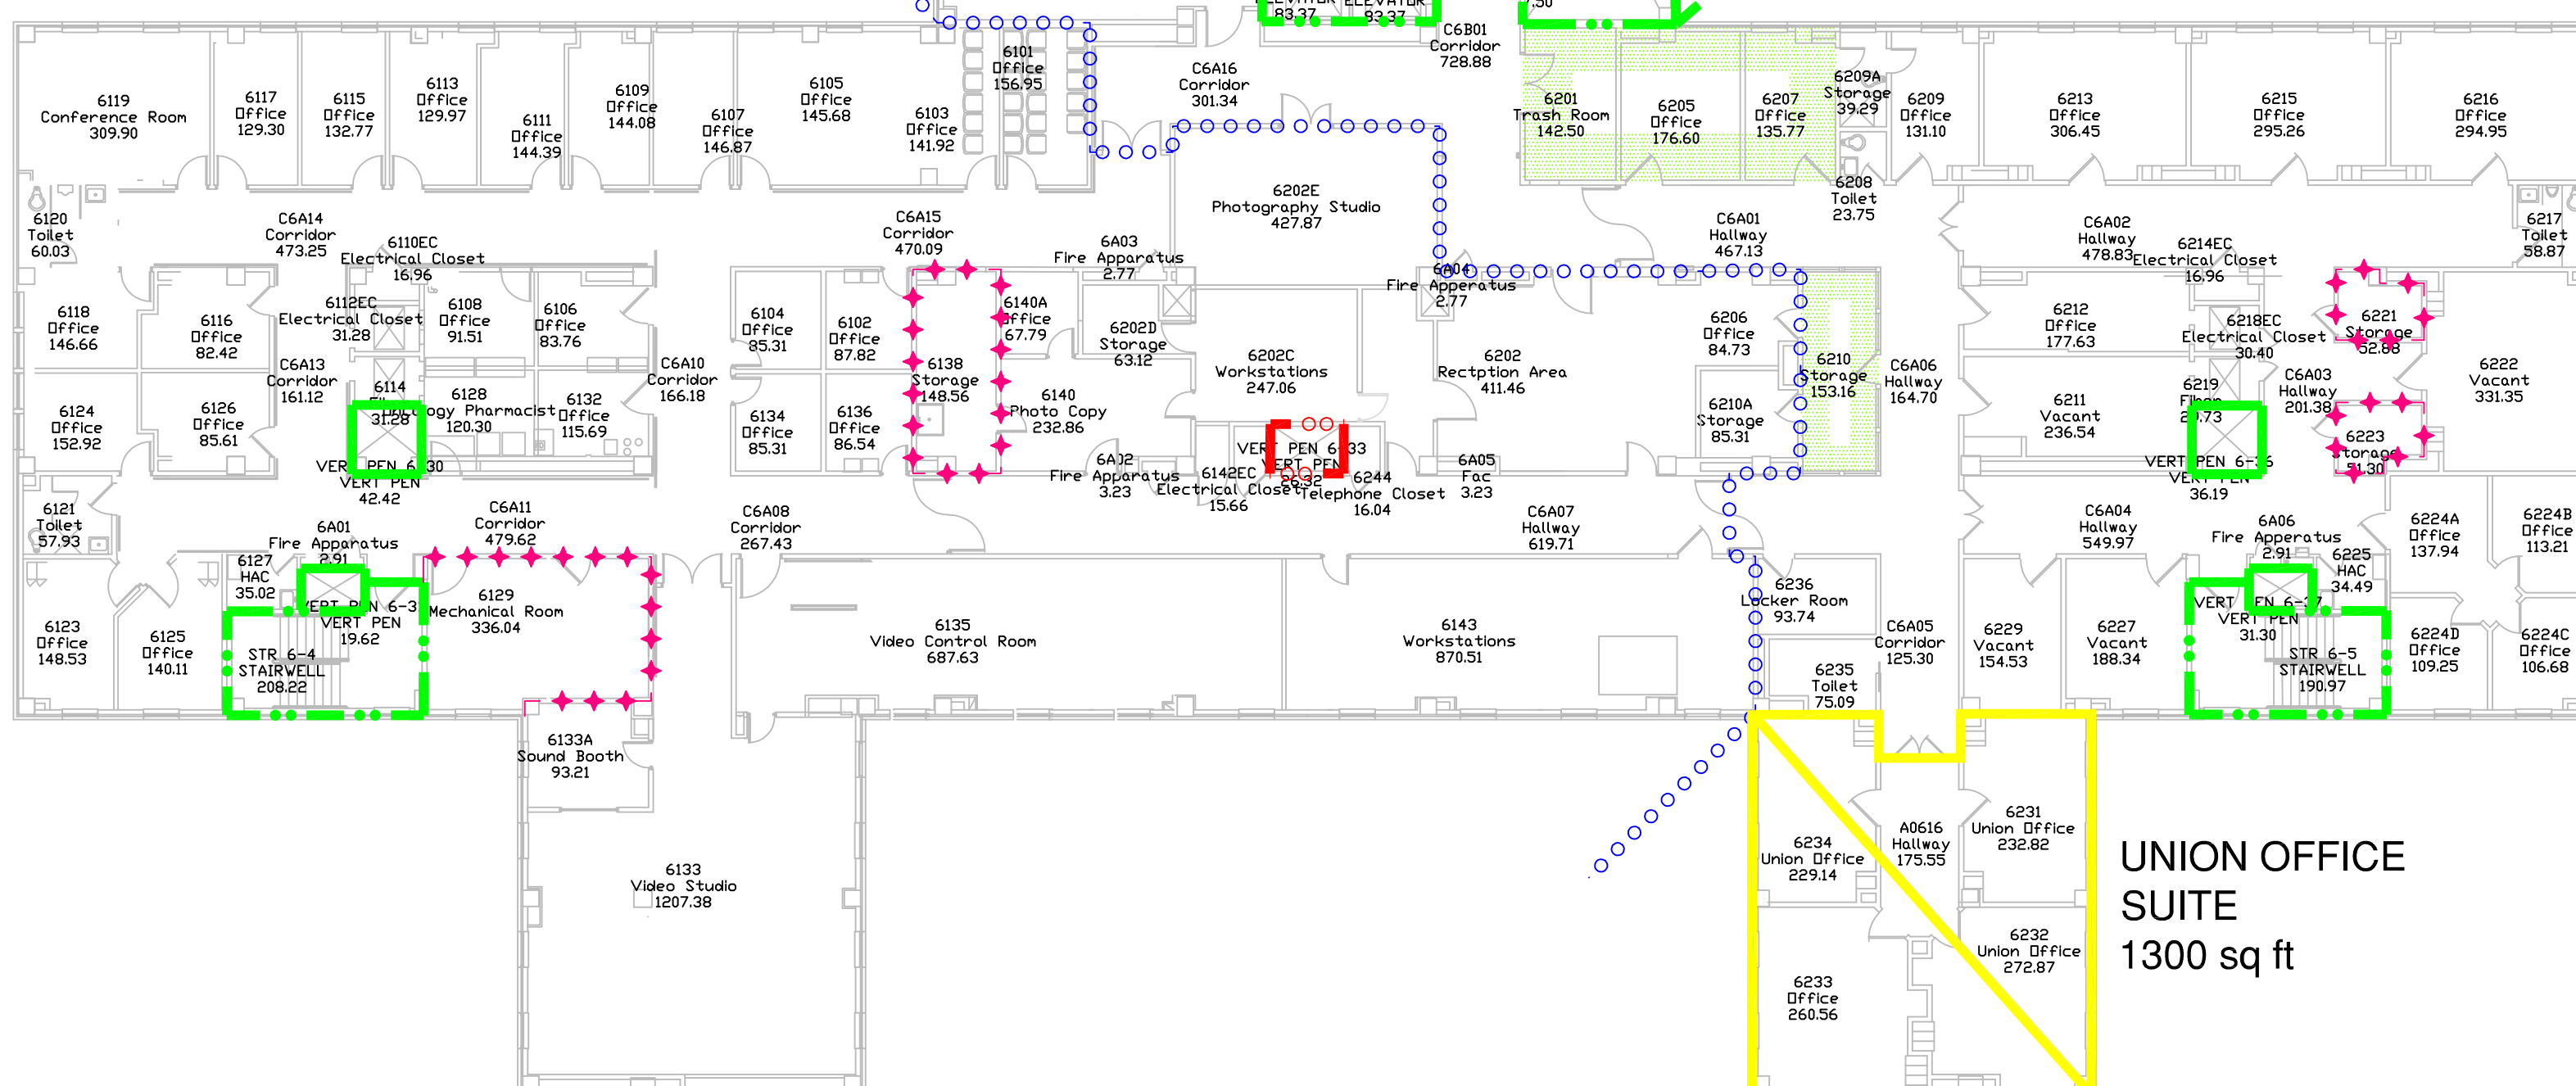


INFECTION CONTROL KEY

- MEDIUM
- HIGH
- HIGHEST

SYMBOLS LIST

- 2 HOUR FIREWALL
- 1 HOUR FIREWALL
- 2 HOUR FIRE/SMOKEWALL
- 1 HOUR FIRE/SMOKEWALL
- 30 MINUTE SMOKE BARRIER
- SMOKE RESISTIVE HAZARDOUS AREA
- HORIZONTAL EXIT PASSAGEWAY
- EXIT
- EXIT PASSAGEWAY
- LINEN CHUTE
- SUITE DESIGNATIONS
- AREA OPEN TO CORRIDOR - WITH SMOKE DETECTION
- AREA OPEN TO CORRIDOR - NO SMOKE DETECTION REQUIRED

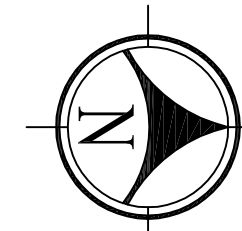

BUILDING 111 SIXTH FLOOR
FULLY SPRINKLERED
HEALTHCARE OCCUPANCY

Revisions	Date

Dept. of Veterans Affairs
Medical Center
5000 W. National Ave.
Milwaukee, WI 53295

Approved: Chief, Facilities Management Services	Project Title	Drawing Title	Date
Approved: Medical Center Director	STATEMENT OF CONDITIONS	BUILDING 111 SIXTH FLOOR	07/02/12
Approved:			Scale:
Approved:	Client Project No.	Contract No.	Designed By
			BAA
	Building No.	AutoCAD File Name	Location
	BUILDING 111	SOC07-111-06	VA MEDICAL CENTER MILWAUKEE, WISCONSIN
			Drawn By
			SFF/JV
			Checked By
			BAA
			Dwg. 8 of 14