


WILKES-BARRE VAMC  
SITE PLAN

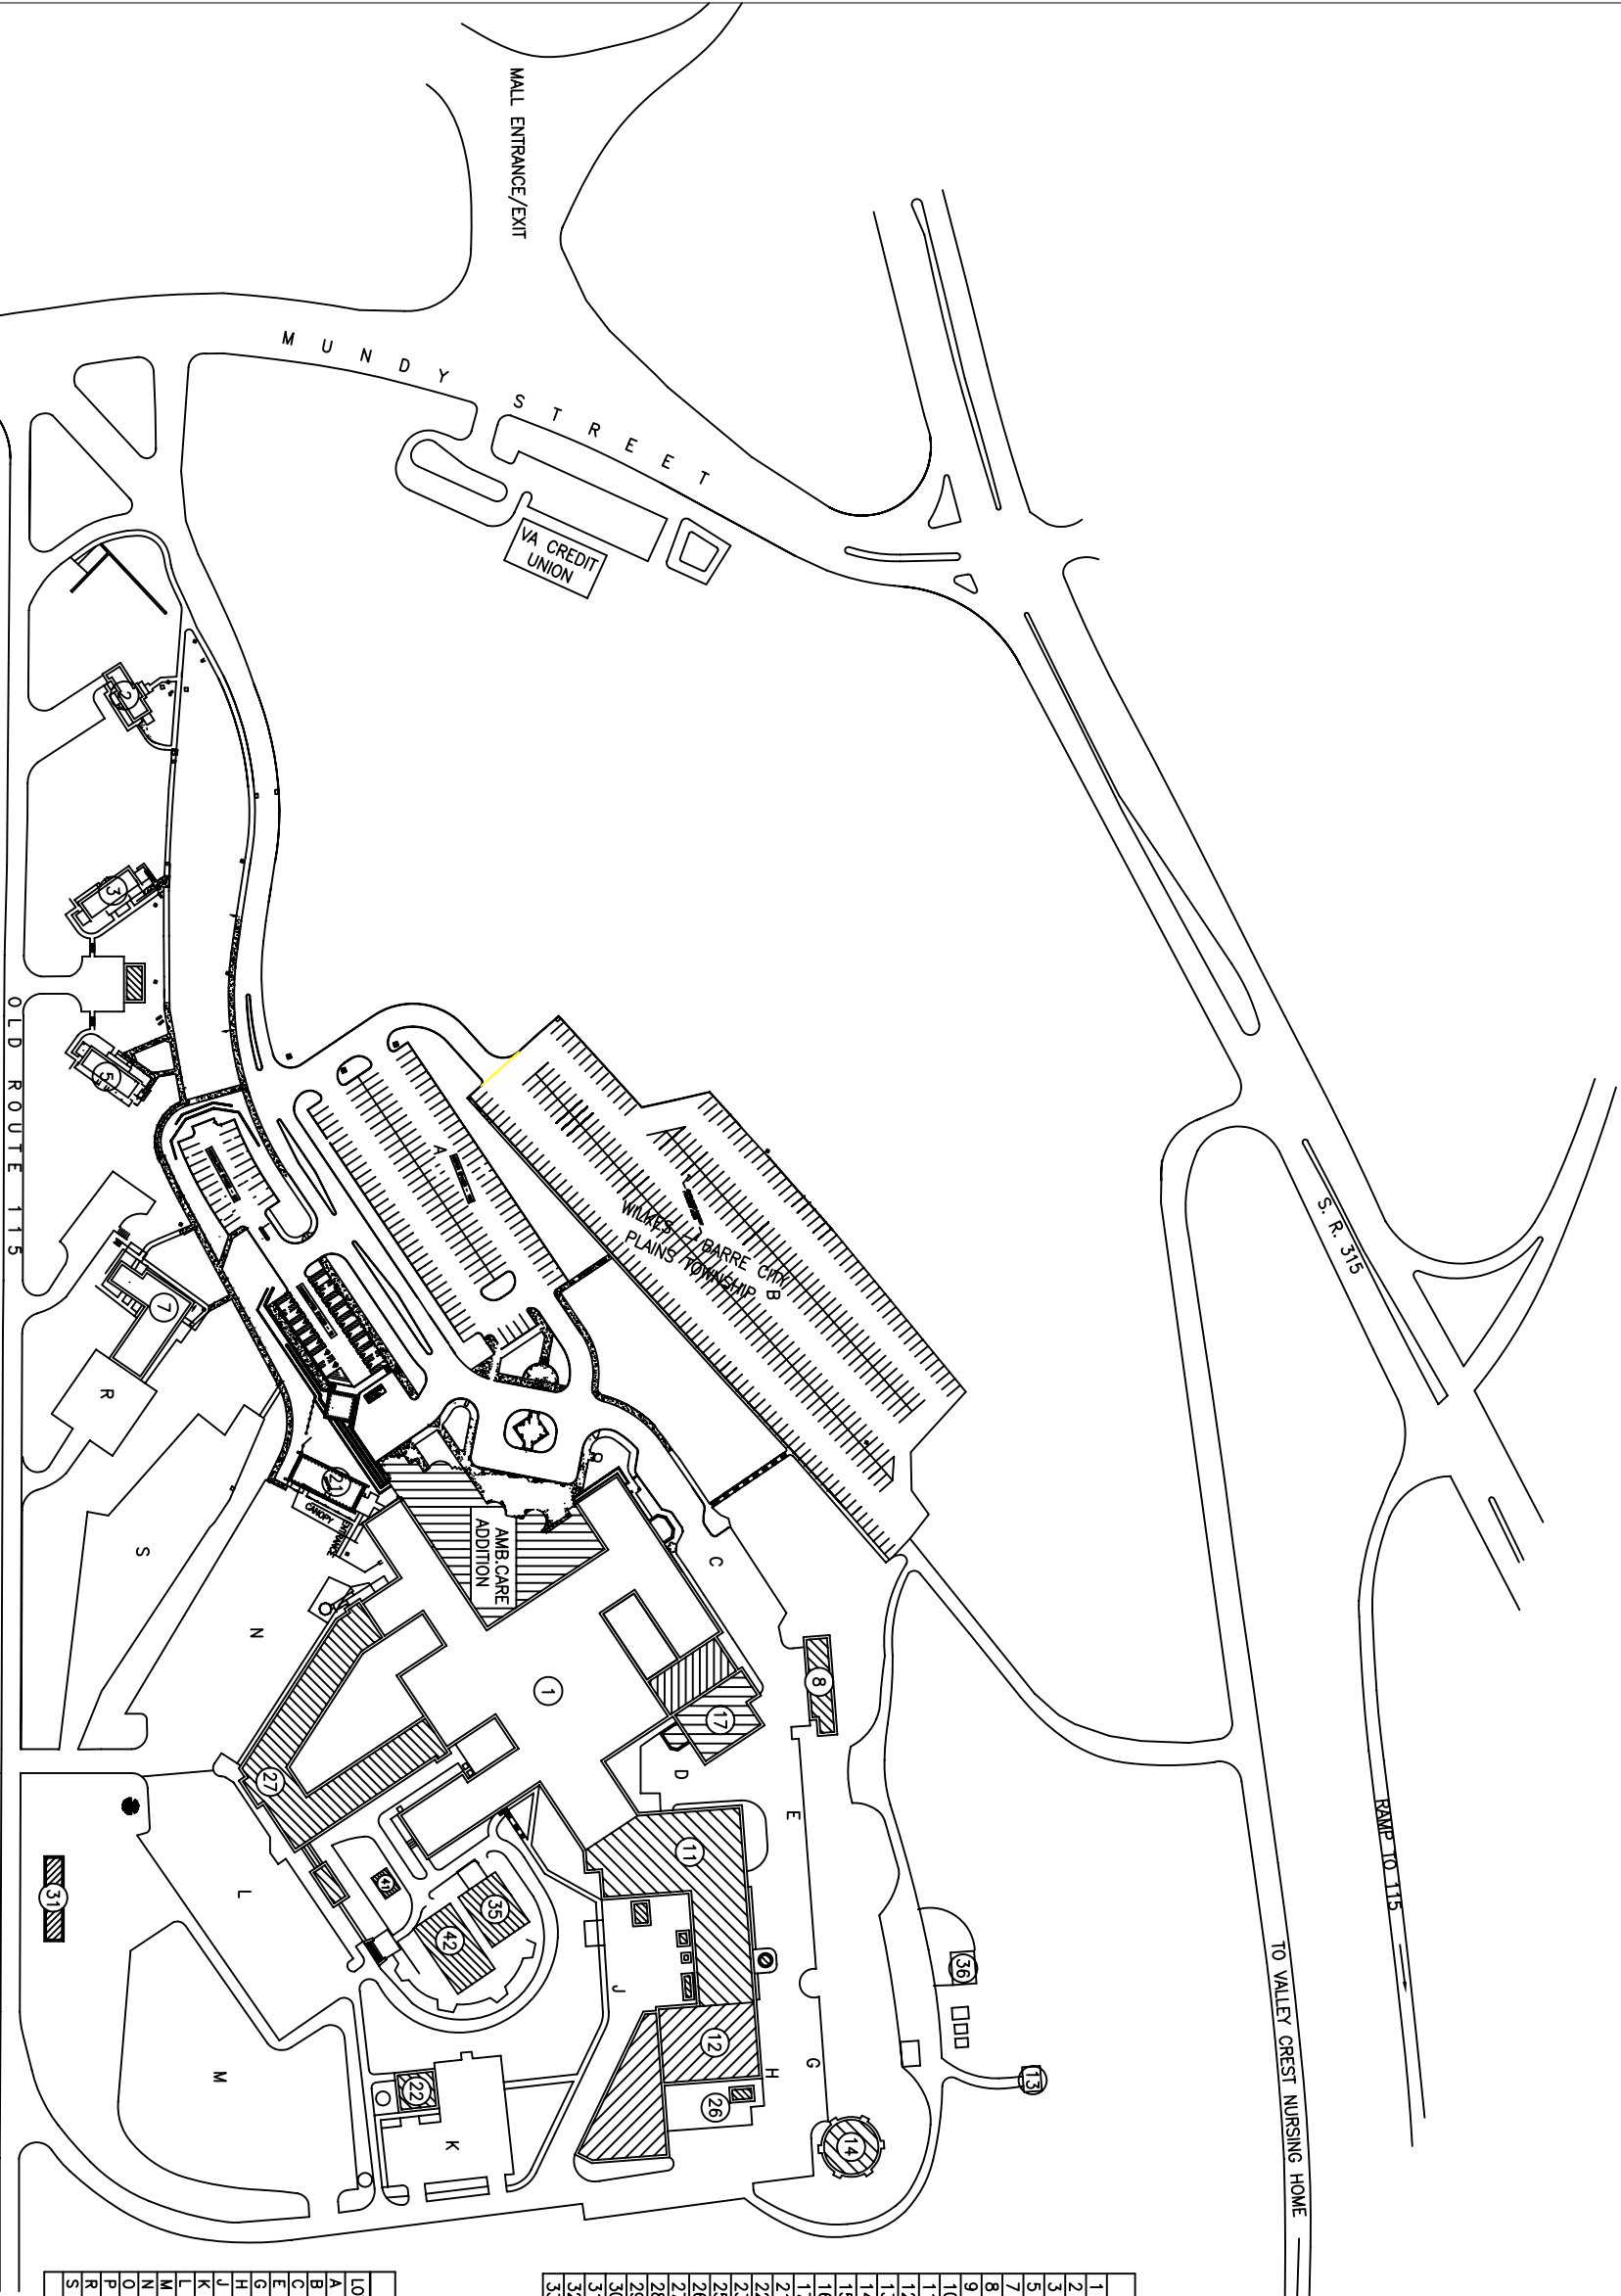

BUILDING SCHEDULE	
1	MAIN HOSPITAL
2	DIRECTOR QTRS
3	DUPLEX QTRS
5	DUPLEX QTRS
7	QUARTERS
8	GEO BUILDING
9	GATE HOUSE
10	FLAG POLE
11	LAUNDRY, SHOPS & BOILER
12	STATION GARAGE
13	WATER PUMPING STATION
14	WATER TOWER
15	SMOKE STACK
16	PERSONNEL GARAGE
17	WAREHOUSE
21	CHAPEL
22	PICNIC SHELTER
23	OXYGEN STORAGE
25	PAD MOUNTED XTORMER
26	GAS METER
27	120 BED NURSING HOME
28	EMERGENCY GENERATOR
29	TRANSFORMER 500KVA
30	GENERATOR 350KW
31	SWITCHGEAR 15KV
32	SATELLITE RECEIVER
33	RAIN GAUGE, DEPT. OF INT.

PARKING AREAS SCHEDULE		
LOT	DESCRIPTION	SPACES    SF
A	VISITOR'S & OUTPATIENT 70*	130    38,883
B	EMPLOYEE, GENERAL*	354    106,550
C	OUTPATIENT, HANDICAPPED	34    7,100
E	OUTPATIENT, HANDICAPPED	25    7,000
G	EMPLOYEE, GENERAL	20    4,600
H	GENERAL PARKING	16    4,325
J	STATION VEHICLES, GENERAL	34    9,486
K	EMPLOYEE, GENERAL	38    12,900
L	EMPLOYEE & VISITOR	114    32,447
M	EMPLOYEE, GENERAL	109    49,320
N	OUTPATIENT	99    23,425
O	CONSULTANTS*	23    6,942
P	HANDICAPPED*	16    7,636
R	OUTPATIENT	12    6,345
S	EMPLOYEE, GENERAL	48    28,634
TOTAL		1095    345,803

( 2002siteplan.dwg )