



Note: Exterior Signs Extrusions to Contain Minimum 75% Recycled Aluminum Content.

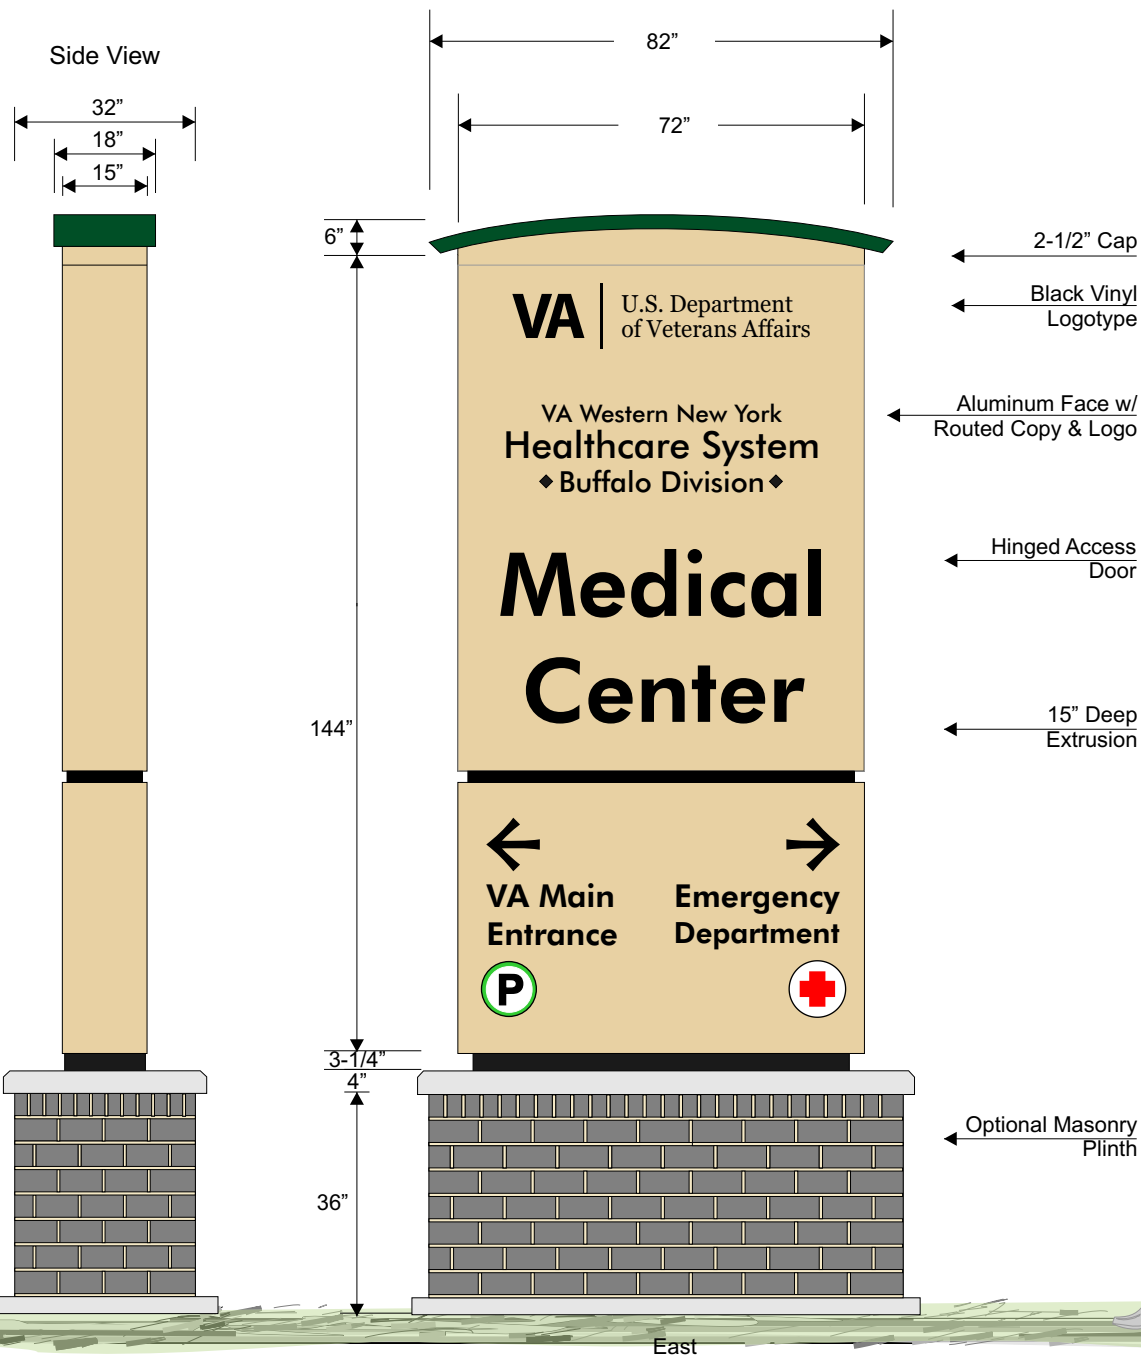

VA Buffalo, NY - A.2			
Scale: 1:34	Designer:	Drawn By: XHZ	
Date: 5.13.13	Revised:		
Type: 7/1500 Illuminated DF			

Illuminated Pylon - Site ID

Note: Exterior Signs Extrusions to Contain Minimum 75% Recycled Aluminum Content.

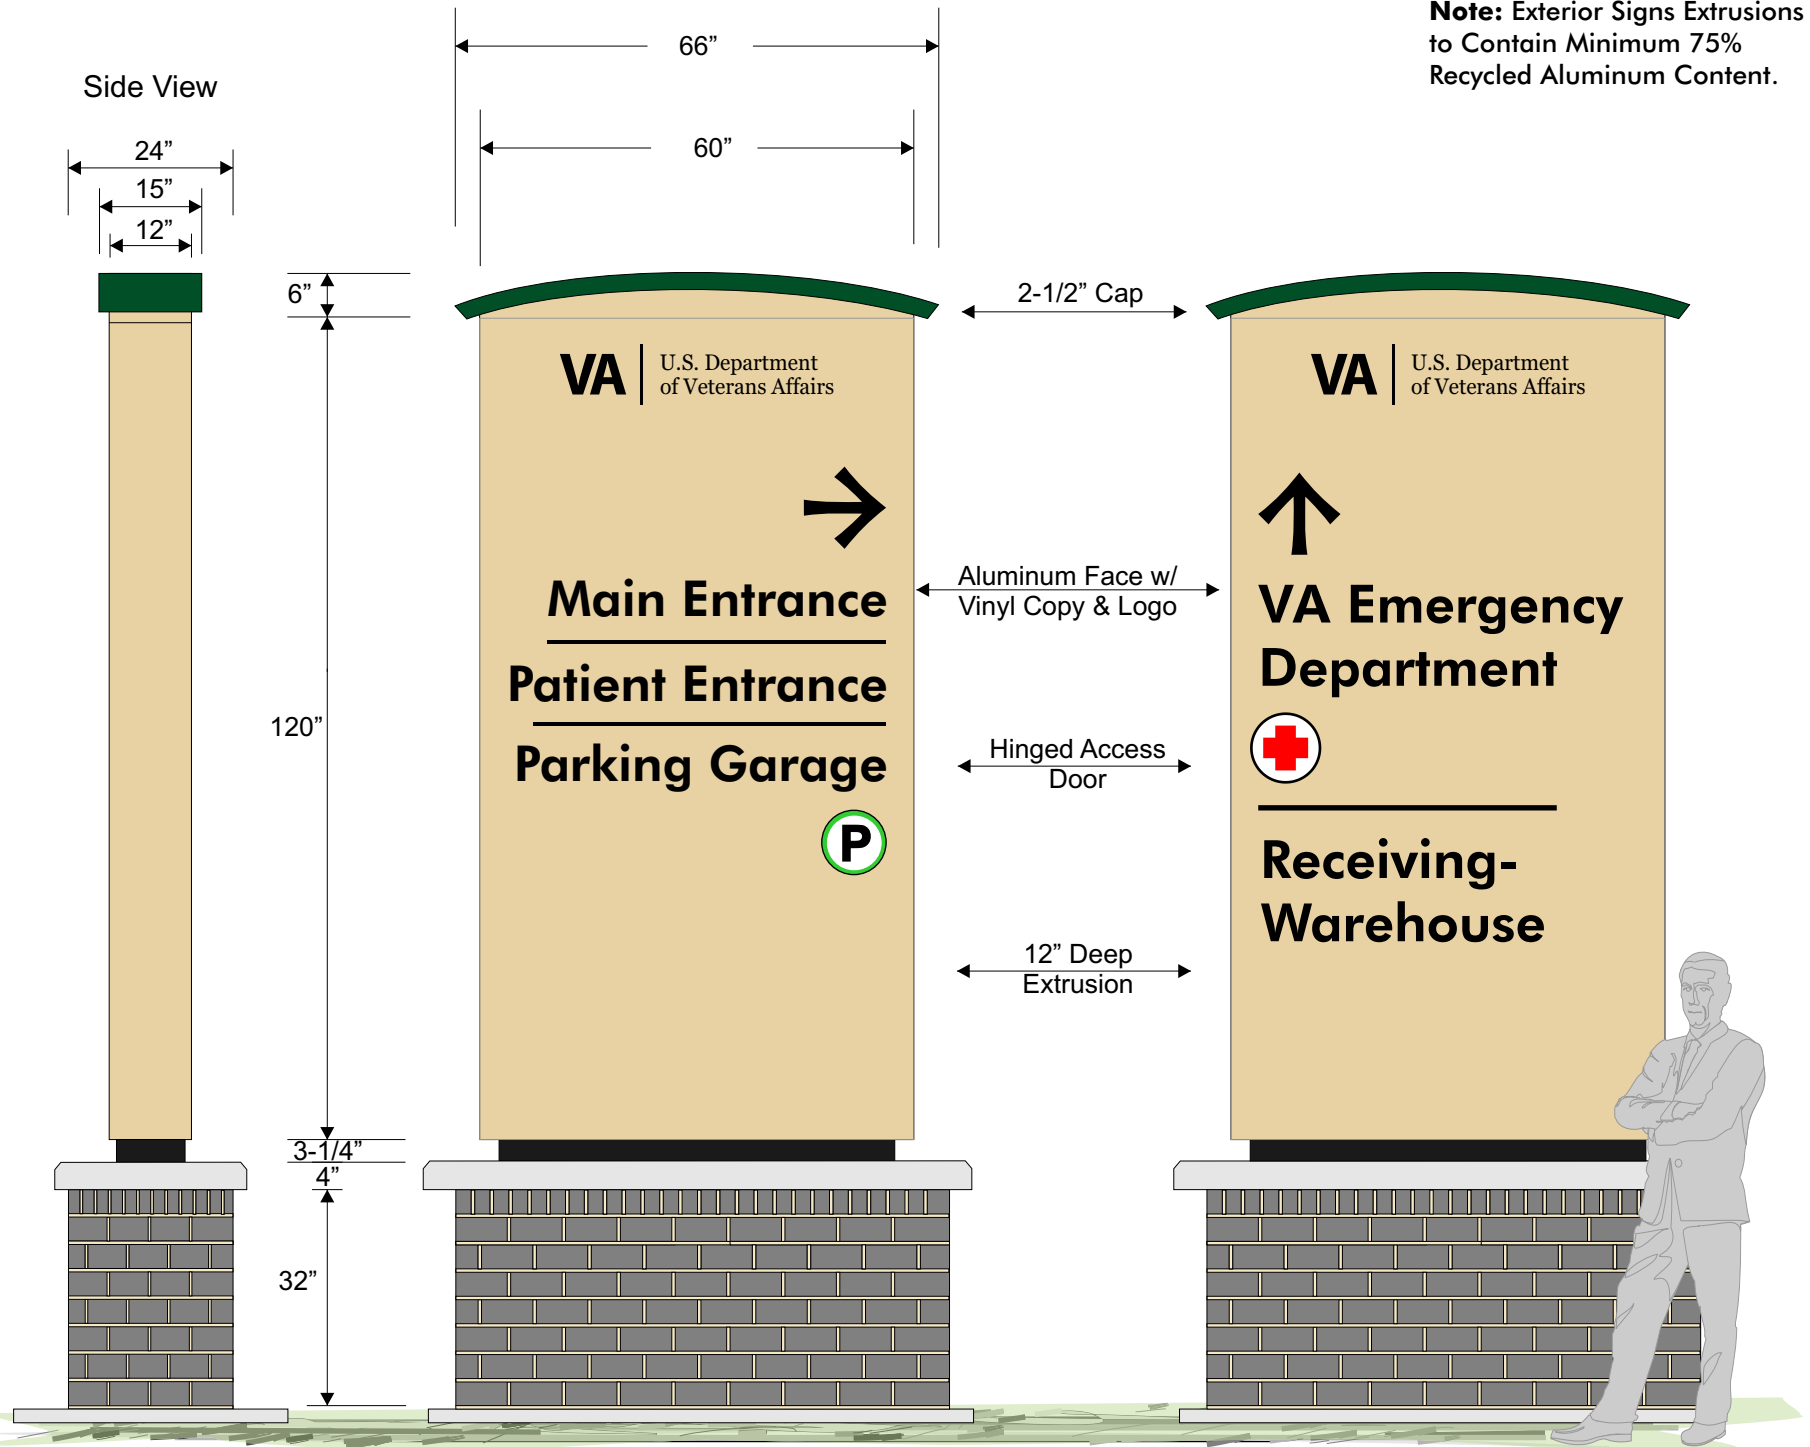

Non-Illuminated Primary Directional Pylon

VA Buffalo, NY - A.2


Scale: 1:28 Designer: Drawn By: XHZ

Date: 5.13.13 Revised:

Type: 5/1200 Non-Illuminated DF



Note: Exterior Signs Extrusions to Contain Minimum 75% Recycled Aluminum Content.

VA Buffalo, NY - A.2			
Scale: 1:28	Designer:	Drawn By: XHZ	
Date: 5.13.13	Revised:		
Type: 5/750 Non-Illuminated DF			

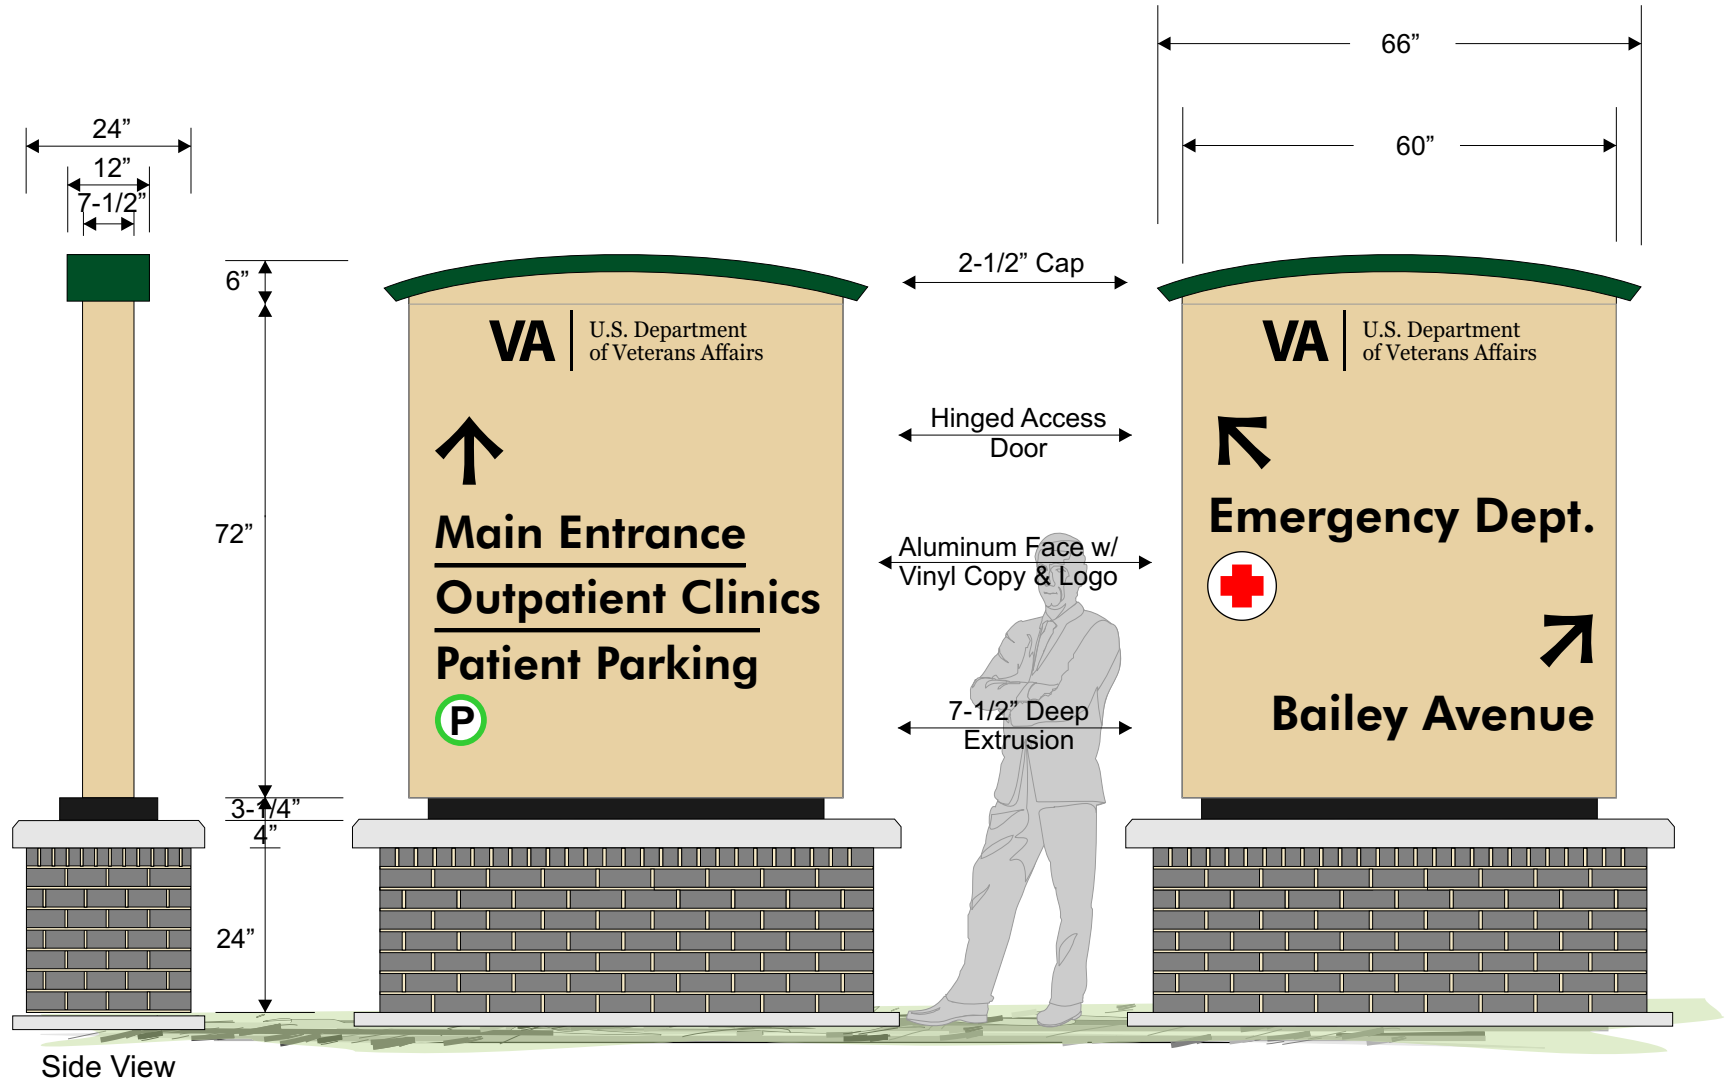

Non-Illuminated Secondary Directional Pylon



Note: Exterior Signs Extrusions
to Contain Minimum 75%
Recycled Aluminum Content.

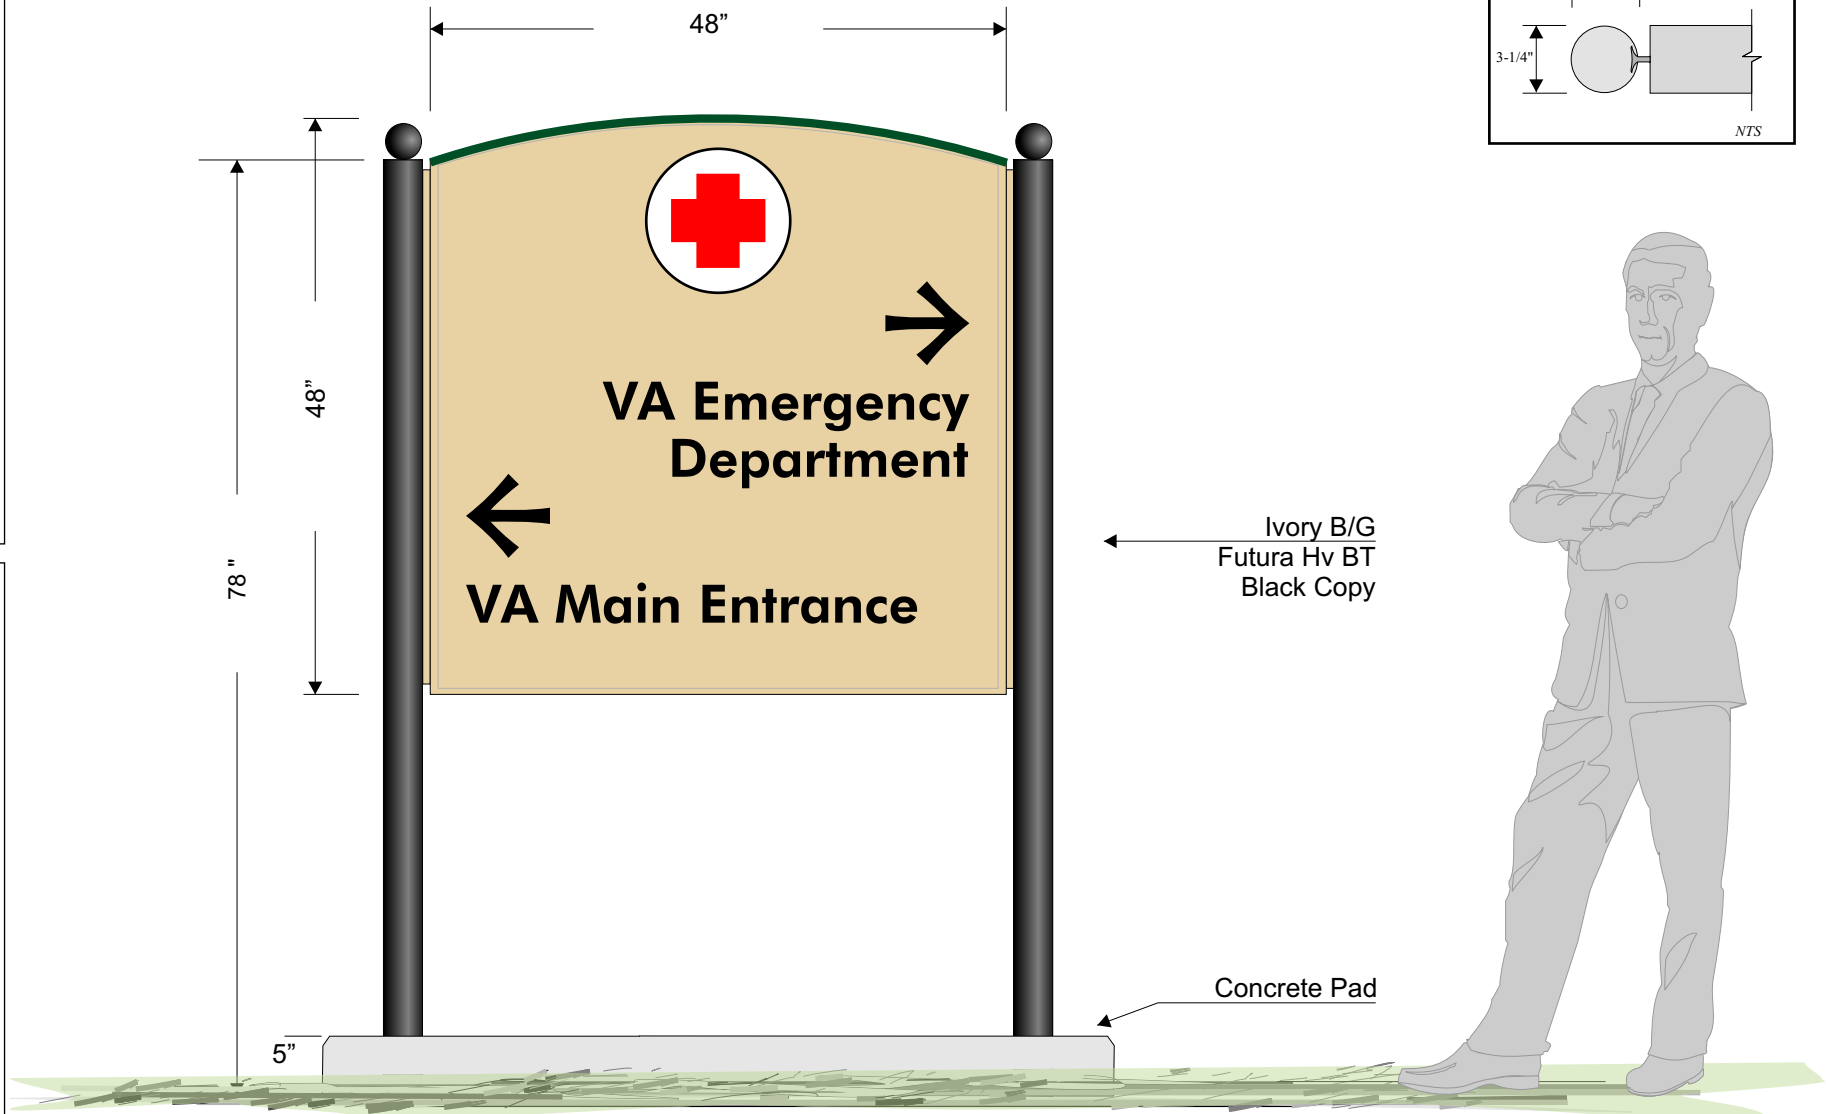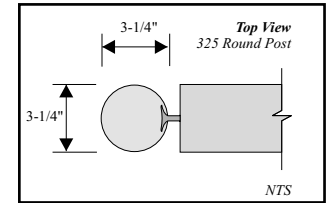

Post & Panel Primary Directional

VA Buffalo, NY - A.2			
Scale: 1:16	Designer:	Drawn By: XHZ	
Date: 5.13.13	Revised:		
Type 6/325 - Post & Panel SF			


Note: Exterior Signs Extrusions
to Contain Minimum 75%
Recycled Aluminum Content.

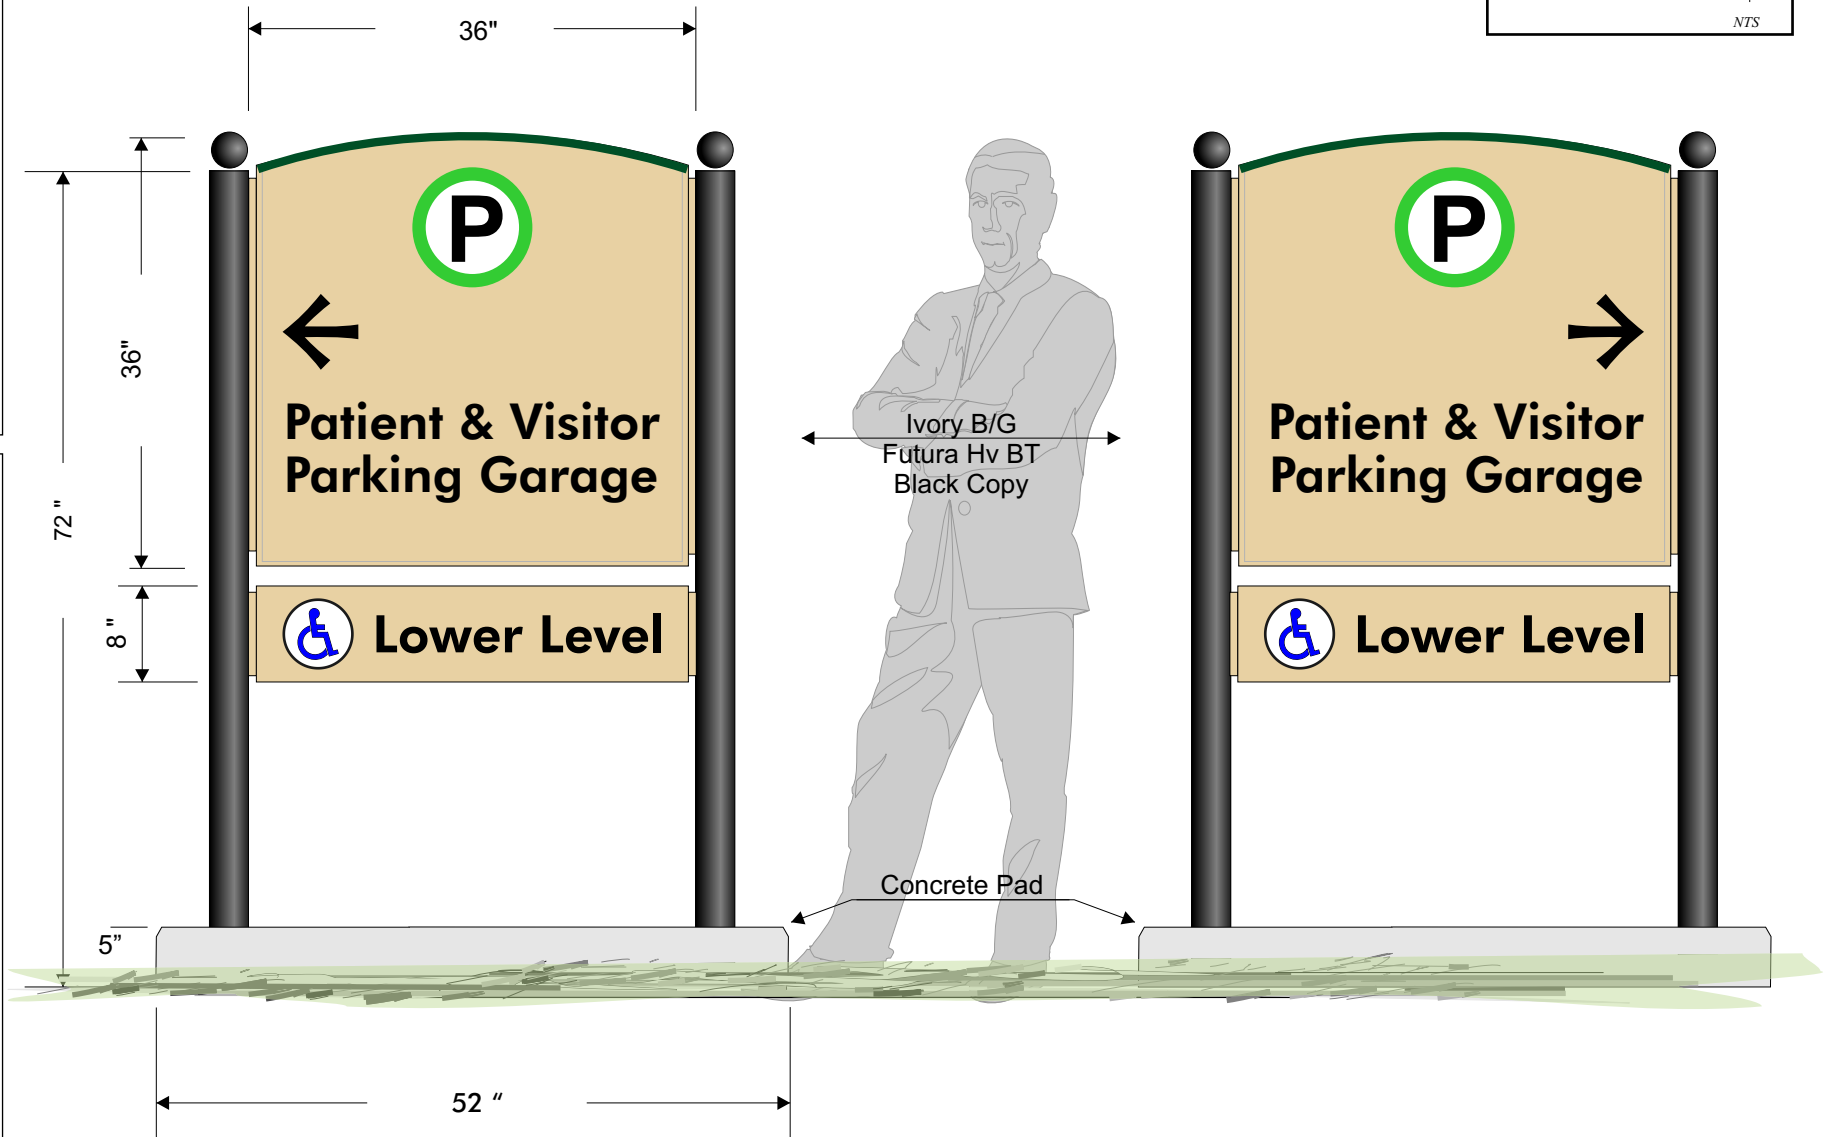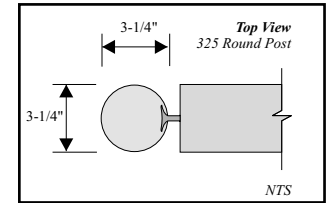


Post & Panel Secondary Directional

VA Buffalo, NY - A.2			
Scale: 1:16	Designer:	Drawn By: XHZ	
Date: 5.13.13	Revised:		
Type 6/325 - Post & Panel DF			

Note: Exterior Signs Extrusions to Contain Minimum 75% Recycled Aluminum Content.

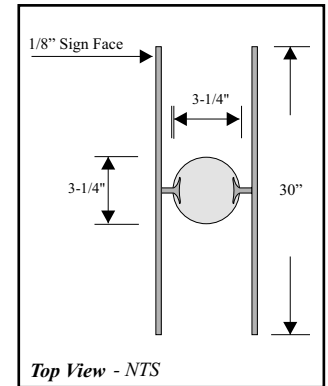


VA Buffalo, NY - A.2		
Scale: 1:30	Designer:	Drawn By: XHZ
Date: 5.13.13	Revised:	
Type: 5/218 DF		

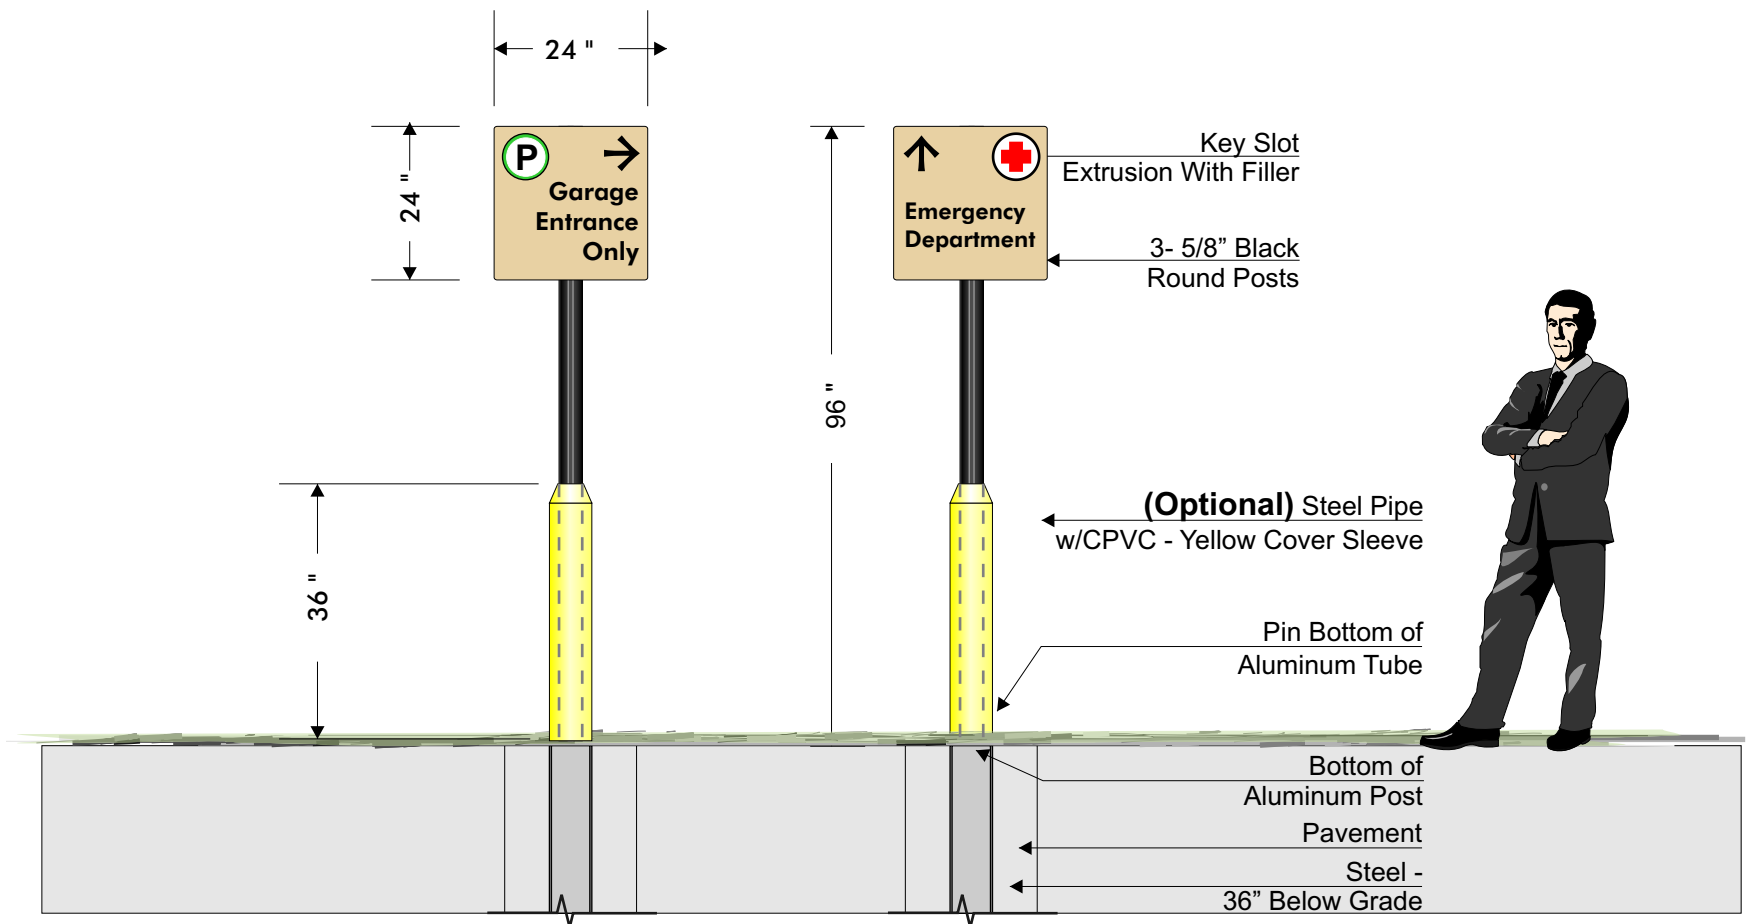

Single Post Panel Parking - Directional

Note: Exterior Signs Extrusions
to Contain Minimum 75%
Recycled Aluminum Content.

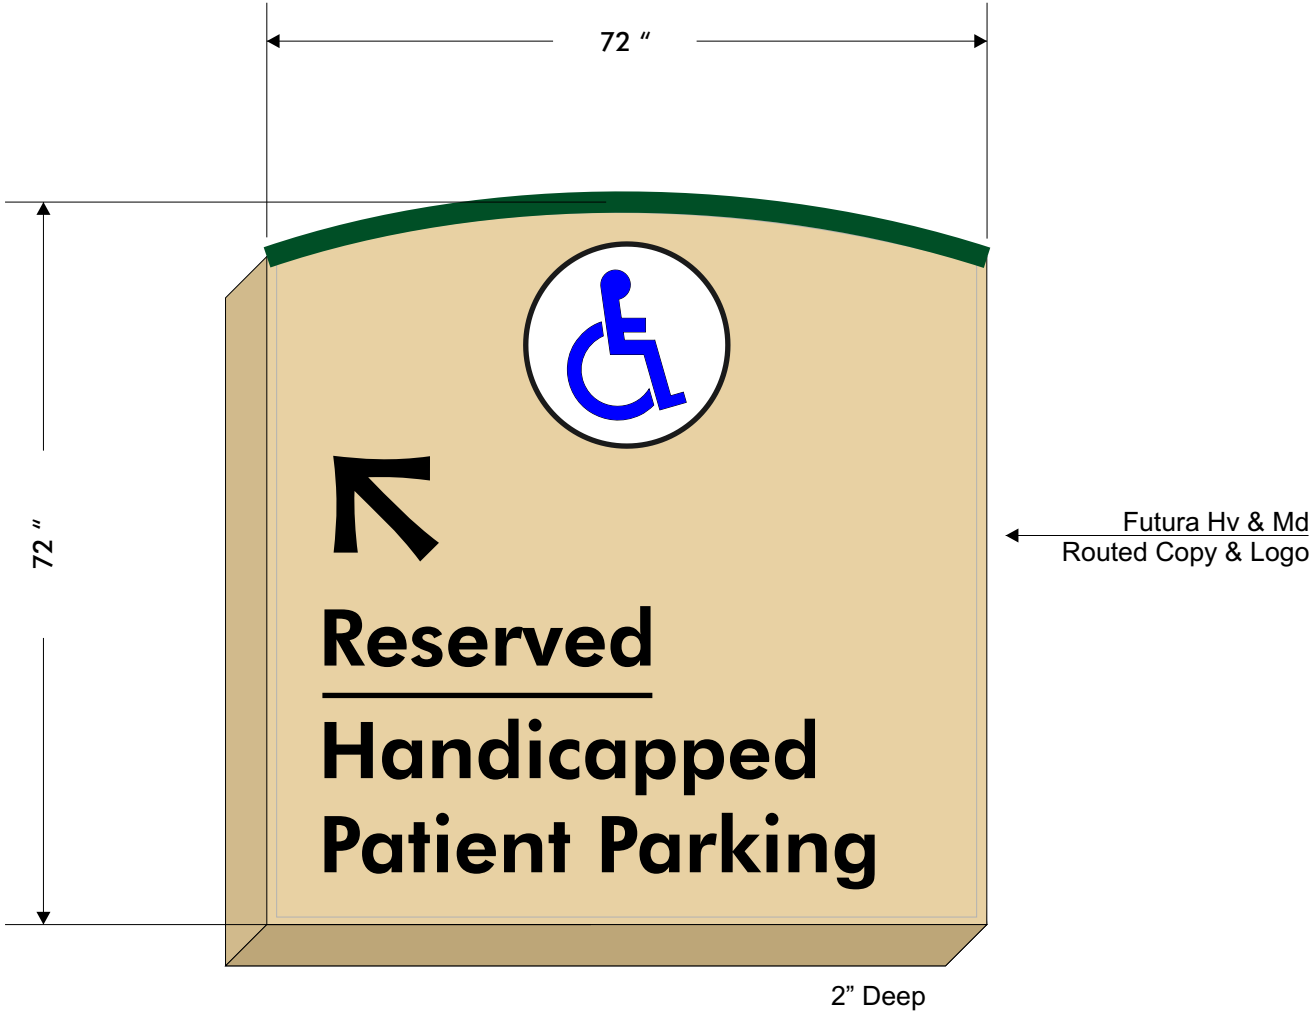


VA Buffalo, NY - A.2
Type 8/225 Wall-Mounted

Scale: 1:18	Designer:	Drawn By: XHZ
Date: 5.13.13	Revised:	

Wall-Mounted Garage Directional

VA Buffalo, NY - A.2			
Scale: 1:24	Designer:	Drawn By: XHZ	
Date: 5.13.13	Revised:		
Type Footing Detail 7/1500 Illuminated			

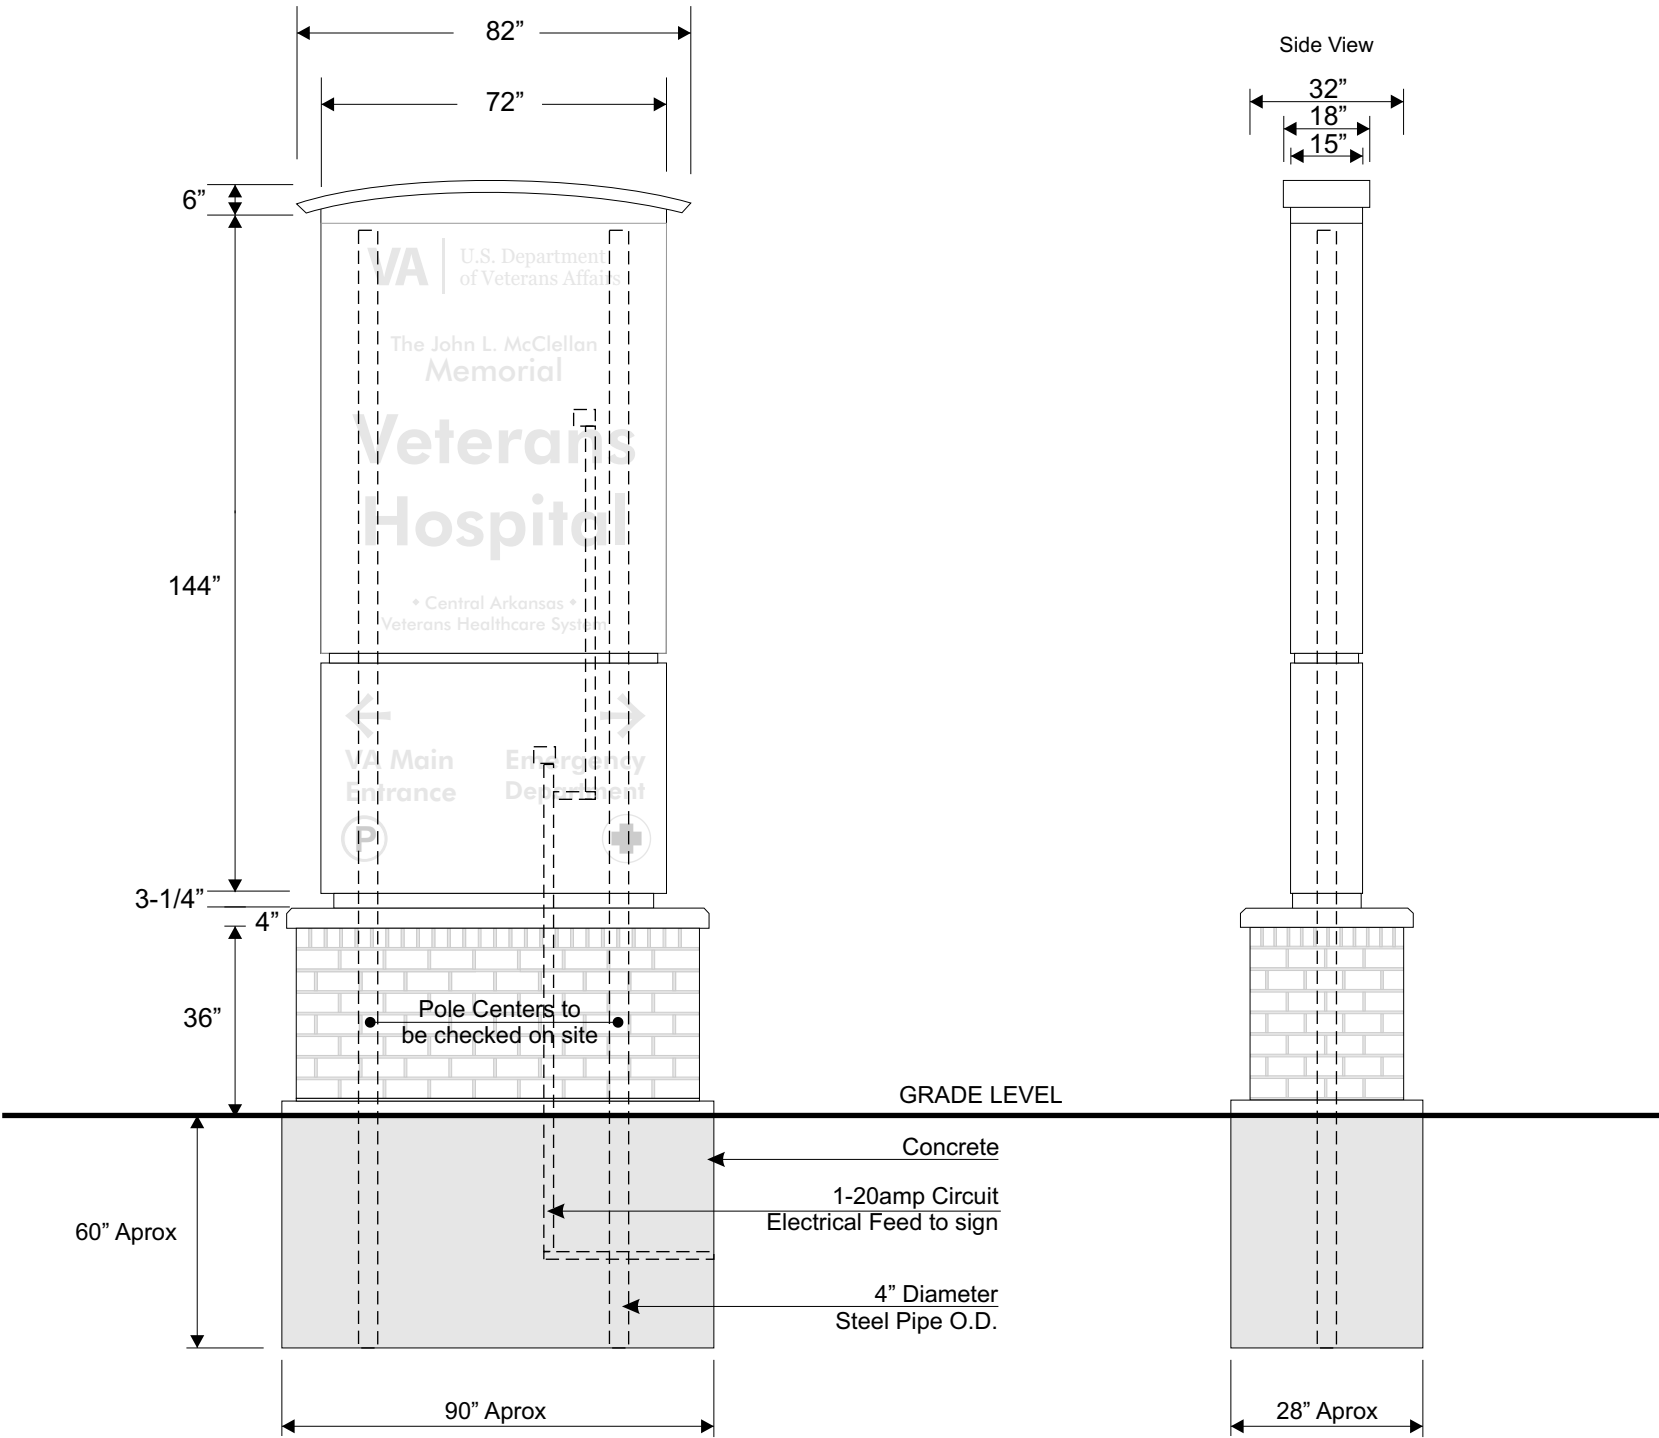

VA Buffalo, NY - A.2

Scale: 1/28


Designer:

Drawn By: XHZ

Date: 5/13/13

Revised:


Type Footing Detail 5/1200 Non-Illuminated

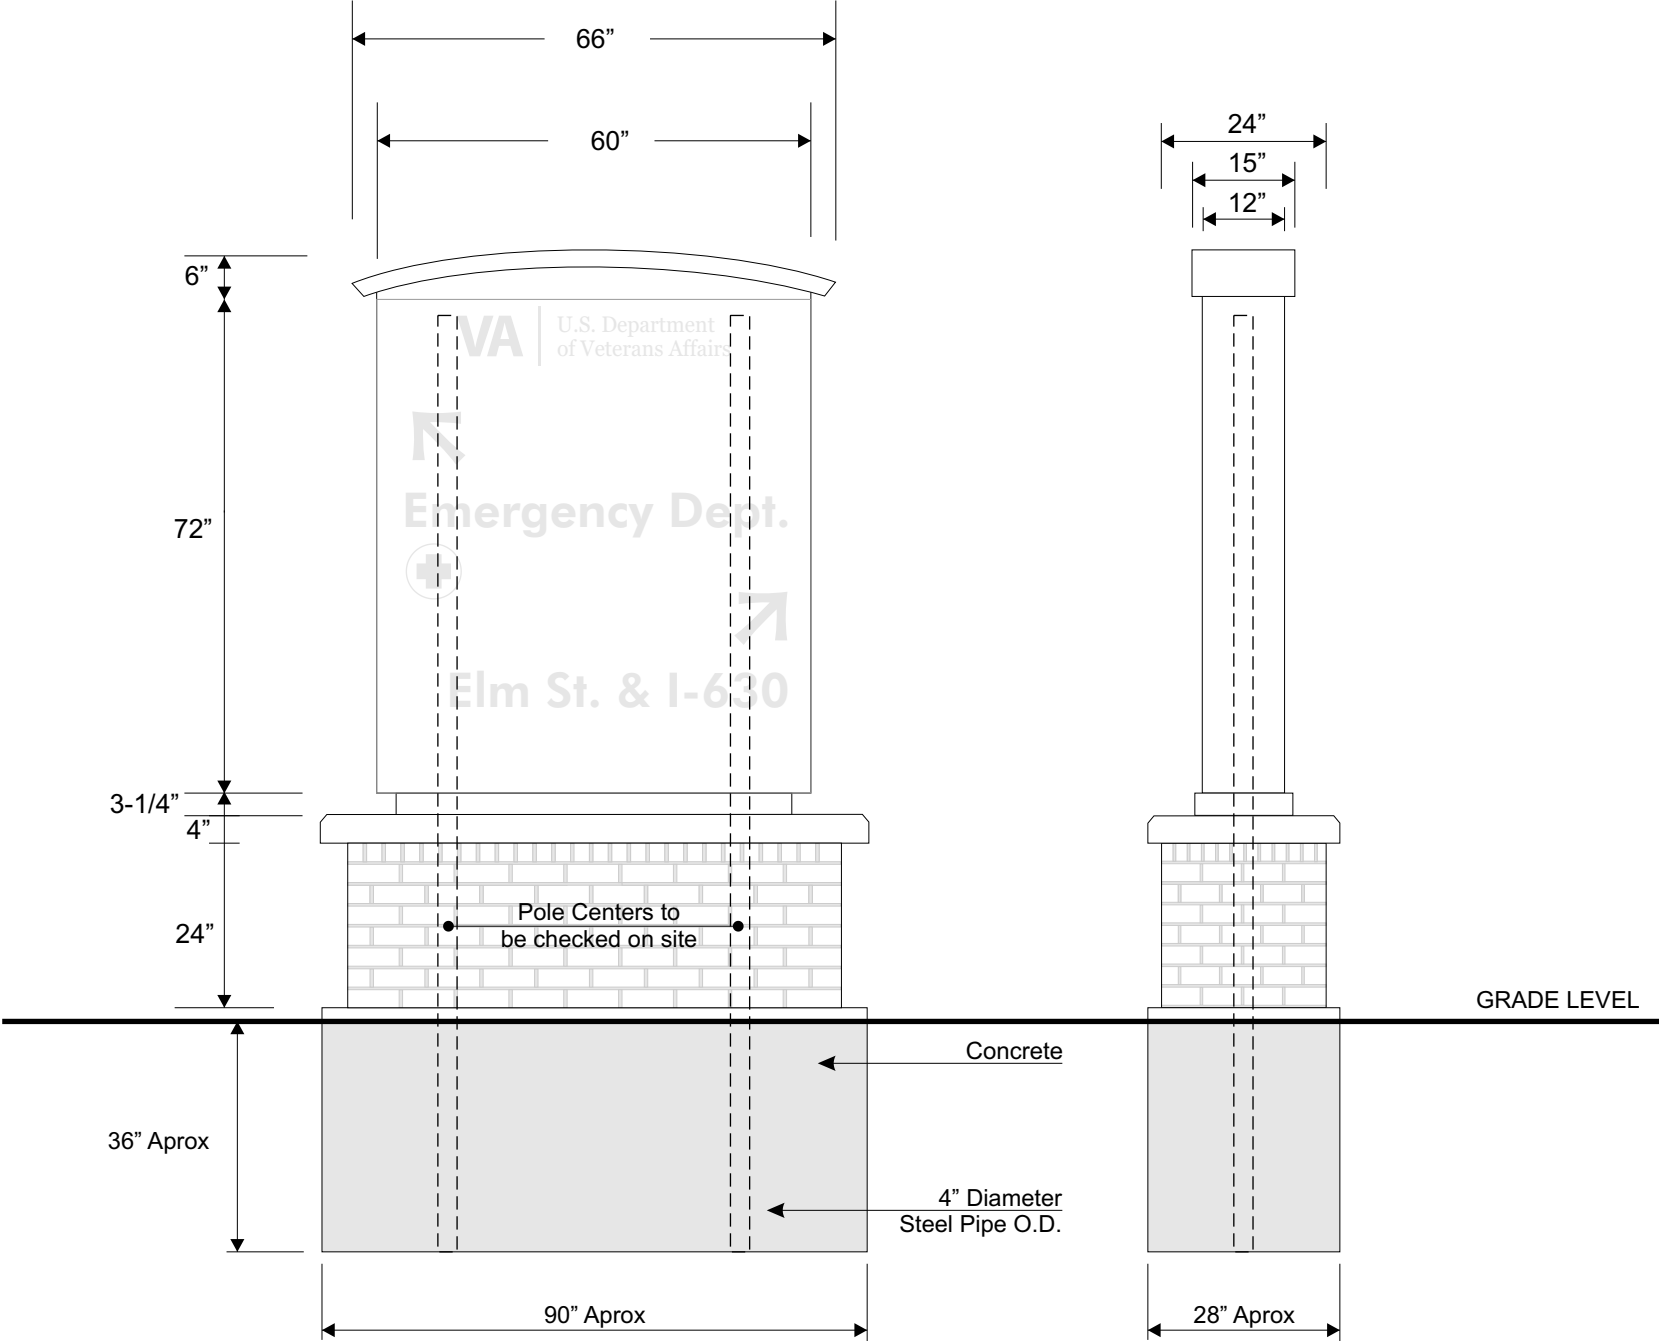

VA Buffalo, NY - A.2

Scale:	Designer:	Drawn By: XHZ
Date: 5.13.13	Revised:	

Type Footing Detail Post and Panel 6/325

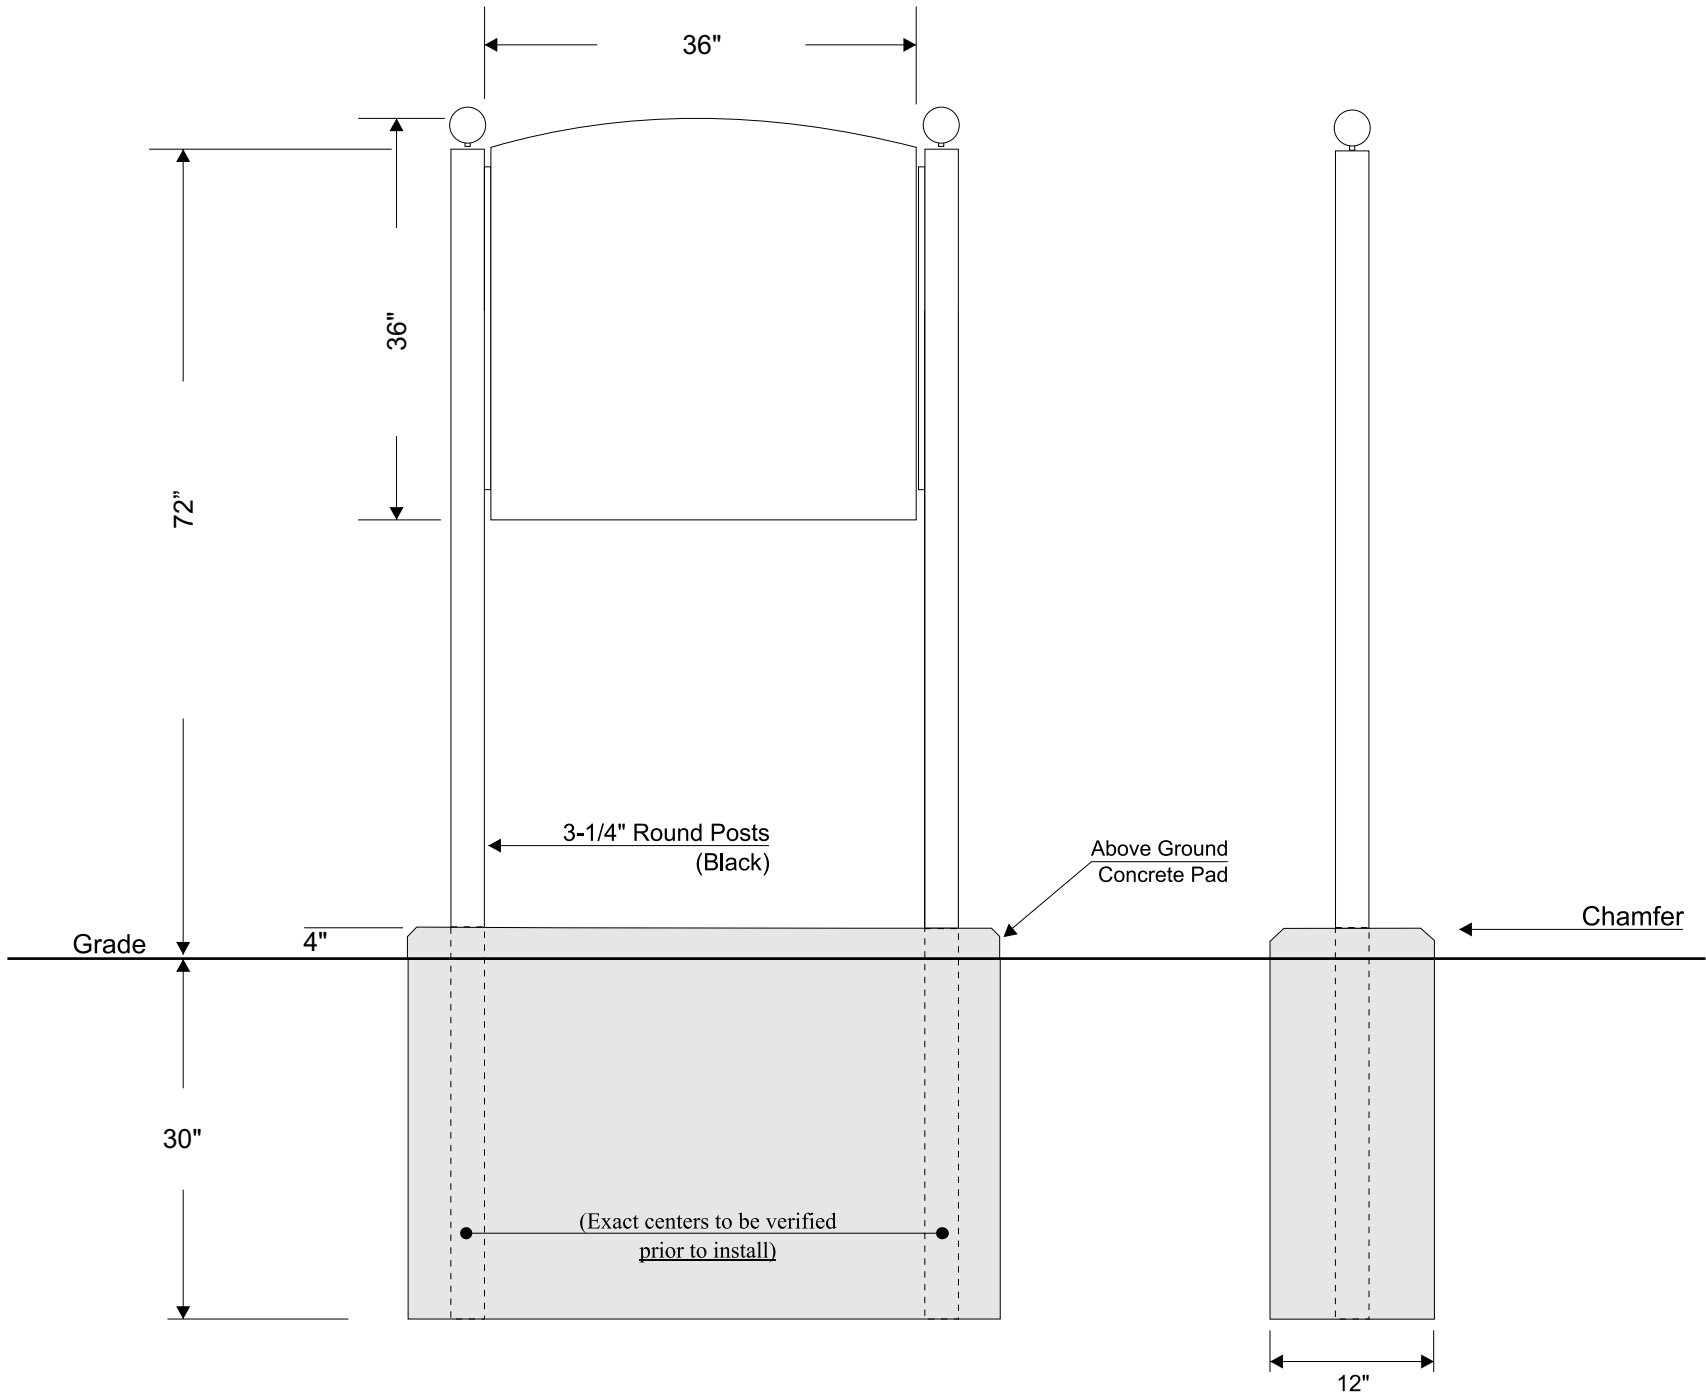

VA Buffalo, NY - A.2			
Scale: 1:30	Designer:	Drawn By: XHZ	
Date: 5.13.13	Revised:		
Type: 5/218 DF			

