




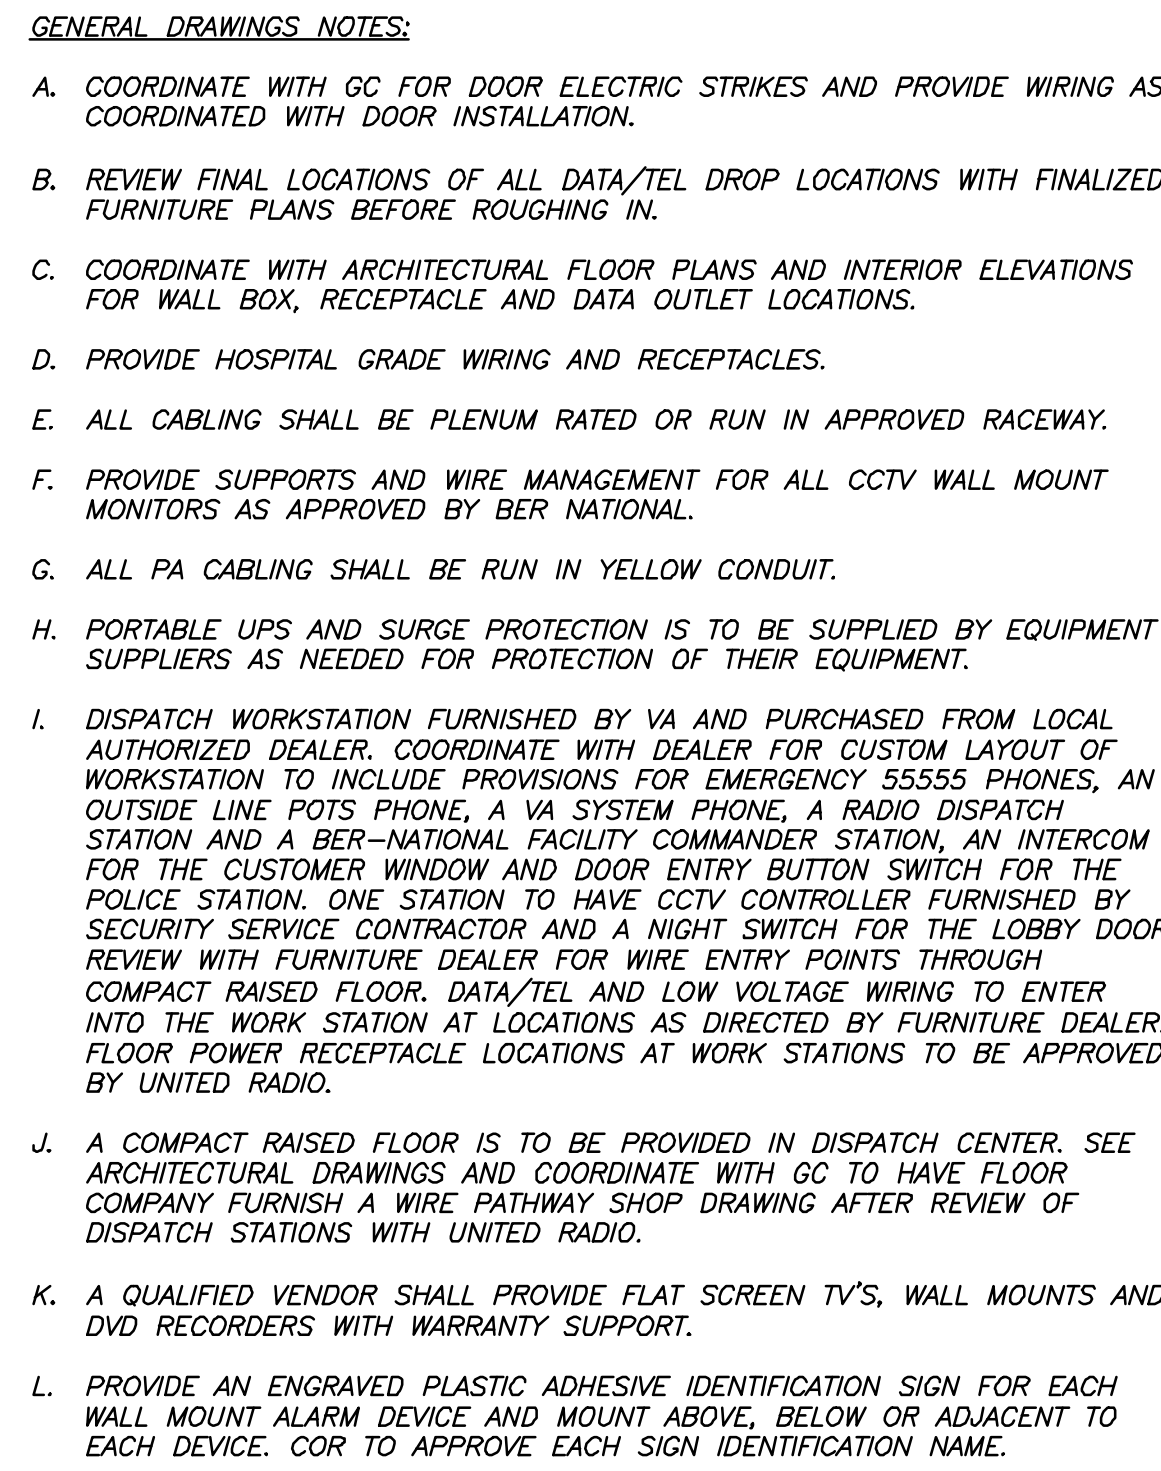
SUB-CONSULTANTS:





Engineering and
Land Surveying, P.C.
1533 Crescent Road - Clifton Park, NY 12065


Sigma Psi Consulting
 Mechanical, Electrical, Plumbing Engineers, PLLC

 4 Collamer Road, Malta, NY 12020 PH (518) 581-9428 FX (518) 580-9325



- | | | | | | |
|---|------------------|----------------|---|--|---|
| Project Title
SYRACUSE VAMC
RENOVATE POLICE STATION | | | Project Number
528A7-12-708 | | Office of
Construction
and Facilities
Management |
| | | | Building Number
1 | | |
| Location
SYRACUSE VA MEDICAL CENTER NY | | | Drawing Number
<div style="text-align: center; font-size: 2em;">E1</div> | | |
| Date
4/19/13 | Checked
- PJM | Drawn
- PJM | Dwg. 30 of 31 | | |
- 
 Department of
Veterans Affairs

Project Title SYRACUSE VAMC RENOVATE POLICE STATION			Project Number 528A7-12-708		Office of Construction and Facilities Management
			Building Number 1		
Location SYRACUSE VA MEDICAL CENTER			Drawing Number <div style="text-align: center; font-size: 2em; font-weight: bold;">E1</div>		
Date 4/19/13		Checked - PJM	Drawn - PJM		 Department of Veterans Affairs
Dwg. 30 of 31					