




three inches = one foot
 one and one half inches = one foot
 one inch = one foot
 three quarters inch = one foot
 one half inch = one foot
 three eighths inch = one foot
 one quarter inch = one foot
 one eighth inch = one foot

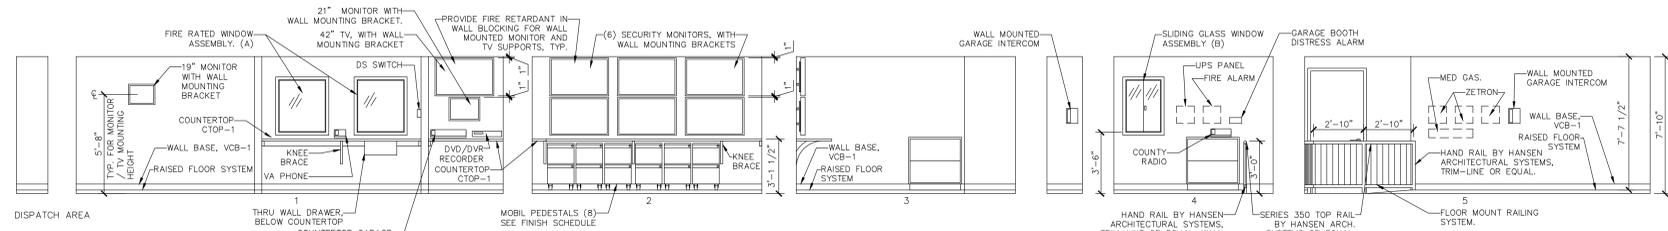


1 INTERIOR ELEVATION (DISPATCH ROOM)
 SCALE: 3/16" = 1'-0"
 NOTE: SEE MEP DRAWINGS FOR MORE INFORMATION ON UTILITIES SHOWN IN THIS DET.

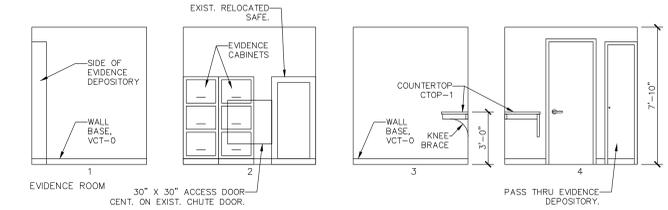


2 INTERIOR ELEVATION (EVIDENCE)
 SCALE: 3/16" = 1'-0"
 NOTE: SEE MEP DRAWINGS FOR MORE INFORMATION ON UTILITIES SHOWN IN THIS DET.

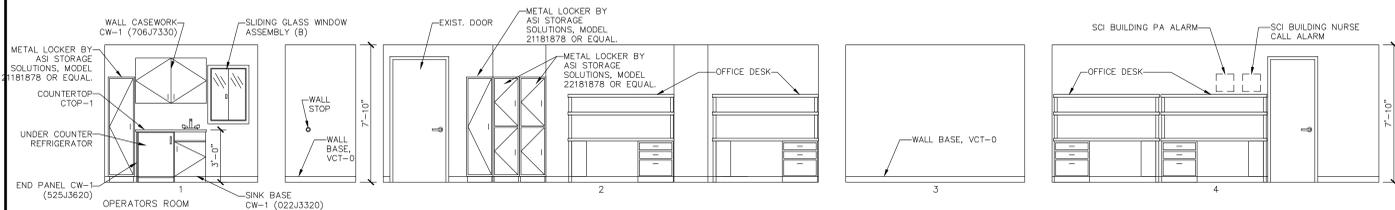


3 INTERIOR ELEVATION (OPERATORS)
 SCALE: 3/16" = 1'-0"
 NOTE: SEE MEP DRAWINGS FOR MORE INFORMATION ON UTILITIES SHOWN IN THIS DET.

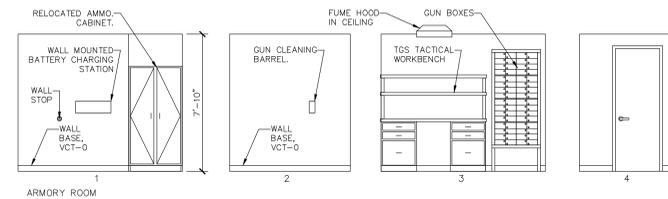


4 INTERIOR ELEVATION (ARMORY)
 SCALE: 3/16" = 1'-0"
 NOTE: SEE MEP DRAWINGS FOR MORE INFORMATION ON UTILITIES SHOWN IN THIS DET.

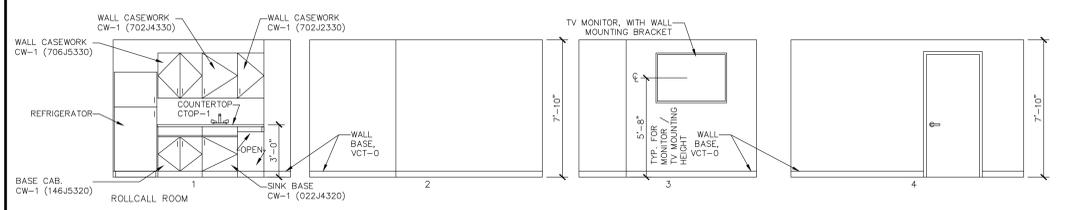


5 INTERIOR ELEVATION (ROLL CALL)
 SCALE: 3/16" = 1'-0"
 NOTE: SEE MEP DRAWINGS FOR MORE INFORMATION ON UTILITIES SHOWN IN THIS DET.

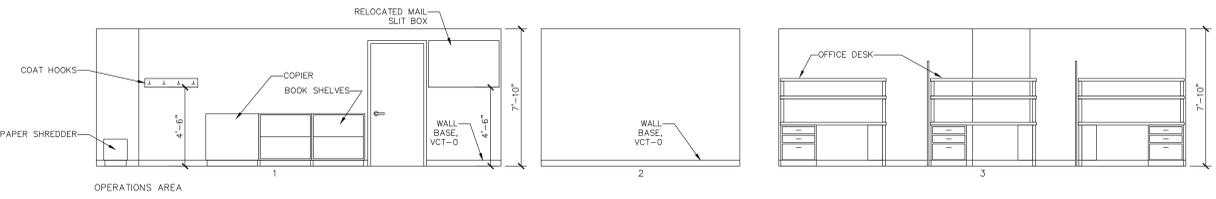


6 INTERIOR ELEVATION (OPERATIONS)
 SCALE: 3/16" = 1'-0"
 NOTE: SEE MEP DRAWINGS FOR MORE INFORMATION ON UTILITIES SHOWN IN THIS DET.

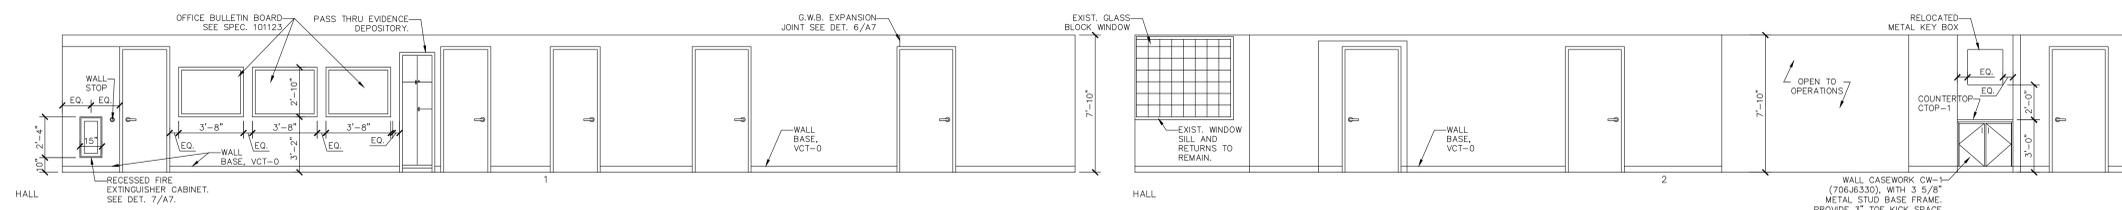

7 INTERIOR ELEVATION (HALL)
 SCALE: 3/16" = 1'-0"
 NOTE: SEE MEP DRAWINGS FOR MORE INFORMATION ON UTILITIES SHOWN IN THIS DET.

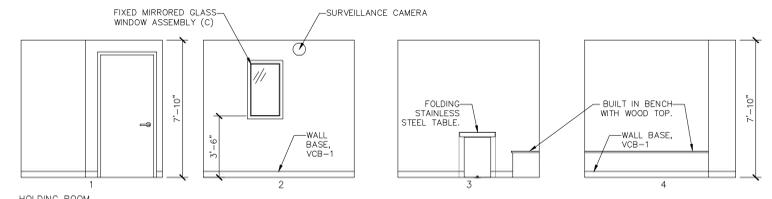

8 INTERIOR ELEVATION (HOLDING)
 SCALE: 3/16" = 1'-0"
 NOTE: SEE MEP DRAWINGS FOR MORE INFORMATION ON UTILITIES SHOWN IN THIS DET.

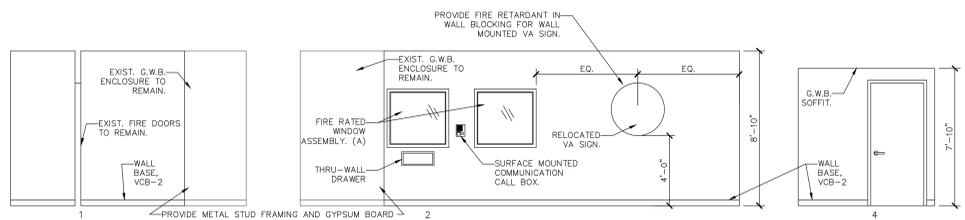

9 INTERIOR ELEVATION (MAIN LOBBY)
 SCALE: 3/16" = 1'-0"
 NOTE: SEE MEP DRAWINGS FOR MORE INFORMATION ON UTILITIES SHOWN IN THIS DET.

Revisions	Date
100% DESIGN SUBMISSION	2013/7/26
90% DESIGN SUBMISSION	2013/4/19
60% DESIGN SUBMISSION	2013/3/18
30% DESIGN SUBMISSION	2012/11/26
Revisions	2012/10/18
	Date

CONSULTANTS:

Engineering and Land Surveying, P.C.
 1533 Crescent Road - Clifton Park, NY 12065



ARCHITECT/ENGINEERS:

Sigma Psi Consulting
 Mechanical, Electrical, Plumbing Engineers, PLLC
 4 Collamer Road, Malta, NY 12020 PH (518) 581-9428 FX (518) 580-9325

Drawing Title
 INTERIOR ELEVATIONS

Approved Project Director
 -
 -
 -

Project Title
 SYRACUSE VAMC
 RENOVATE POLICE STATION

Project Number
 528A7-12-708

Building Number
 BLDG. 1

Location
 SYRACUSE VA MEDICAL CENTER NY

Date
 4/19/13

Checked
 CMD

Drawn
 MM

Drawing Number
 A-6

Dwg. 9 of 31

Office of Construction and Facilities Management

Department of Veterans Affairs