




**1C ROOF DRAIN AND OVERFLOW DRAIN DETAILS**  
1" = 1'-0"

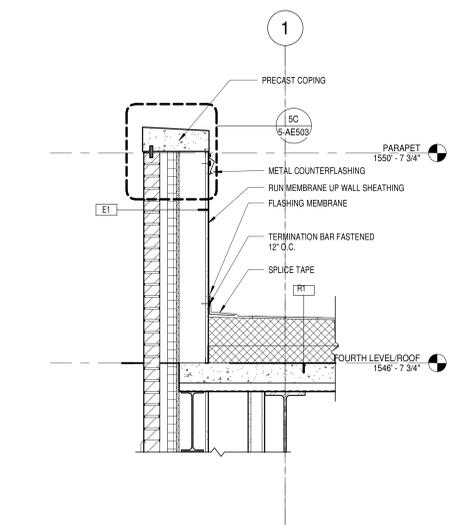


**4B PARAPET DETAIL**  
3/4" = 1'-0"

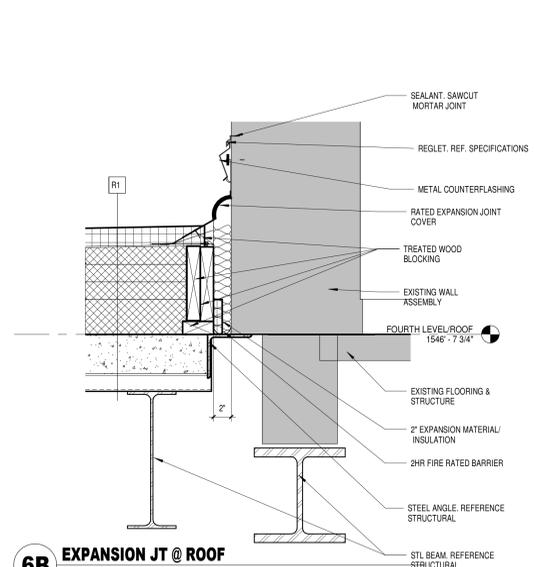


**6B EXPANSION JT @ ROOF**  
1 1/2" = 1'-0"

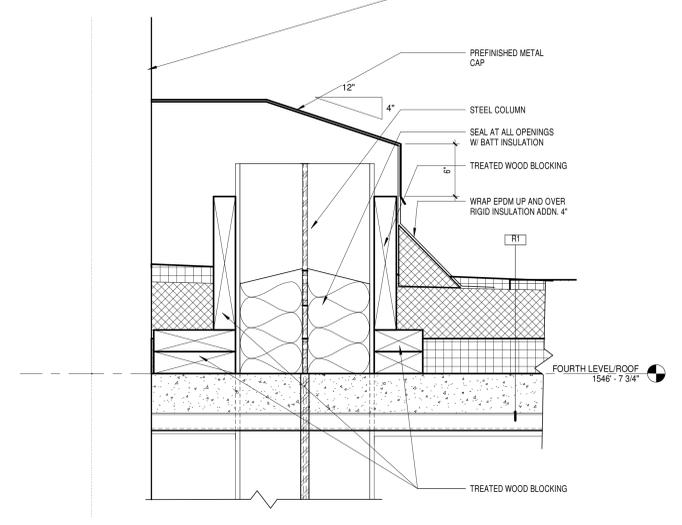


**8B STEEL COLUMN THROUGH ROOF & COLUMN COVER**  
1 1/2" = 1'-0"

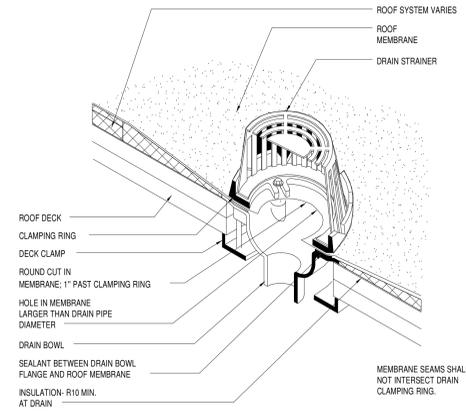


**1E ROOF DRAIN**  
6" = 1'-0"

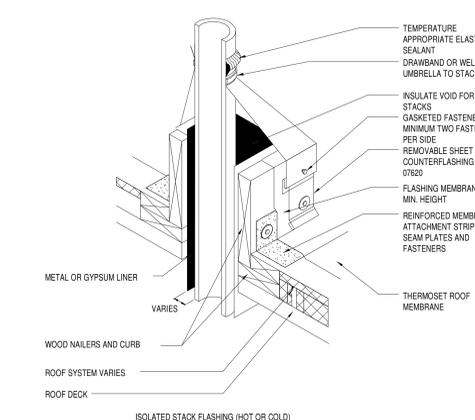


**2E STACK FLASHING**  
6" = 1'-0"

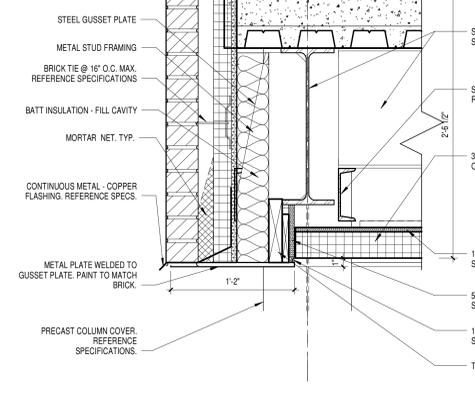


**3E EXTERIOR DETAIL @ SOFFIT**  
1 1/2" = 1'-0"

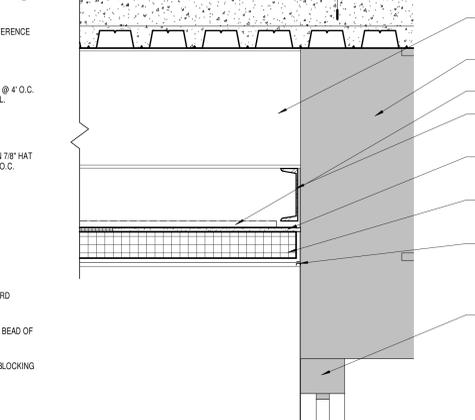


**7E SOFFIT DETAIL AT FACE OF WALL**  
1 1/2" = 1'-0"

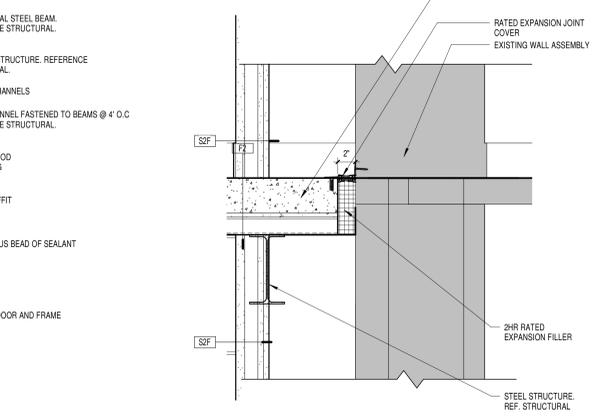


**8E EXPANSION JOINT @ FLR-WALL TRANSITION**  
1 1/2" = 1'-0"

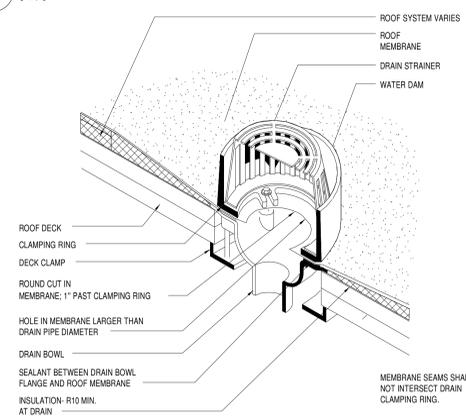


**1F OVERFLOW DRAIN**  
6" = 1'-0"

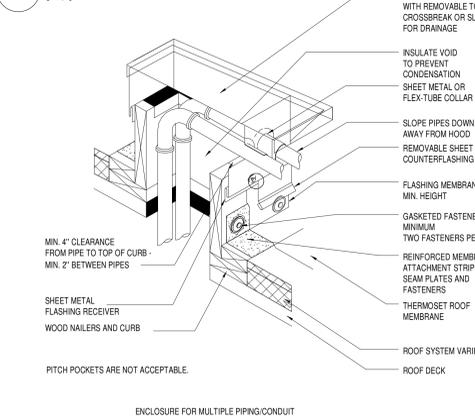


**2F PENETRATION DETAIL**  
6" = 1'-0"

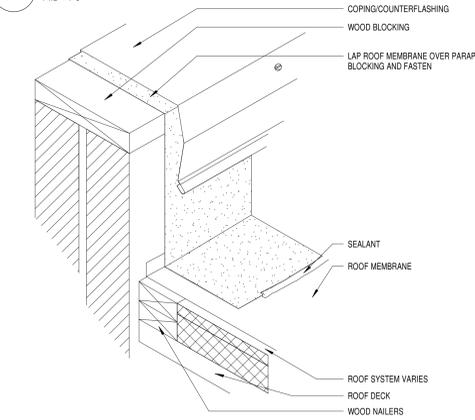

**4F BASE FLASHING**  
6" = 1'-0"

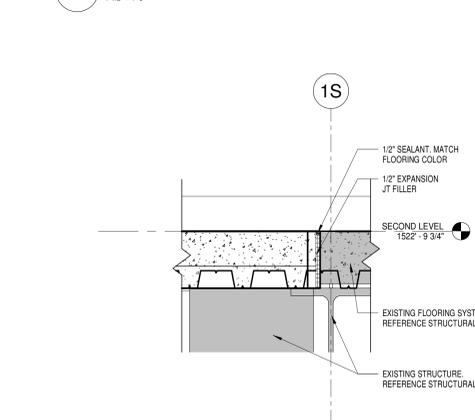

**7F ISOLATION JOINT DETAIL**  
1 1/2" = 1'-0"

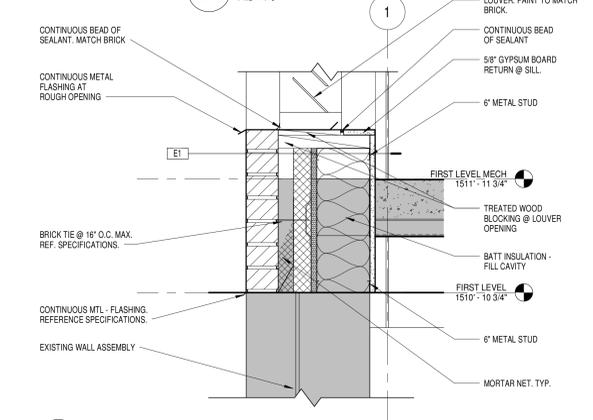

**8F WALL BASE AT FIRT FLOOR MECH.**  
1 1/2" = 1'-0"

**CONSULTANTS:**

RPA Design  
Suite 305  
Charlotte, NC 28210  
Phone 704-887-3500  
Fax 704-887-3507

**ARCHITECTS/ ENGINEERS:**

TSP, Inc.  
1112 N. West Ave.  
Sioux Falls, SD 57104  
phone: (605) 336-1160  
fax: (605) 336-7926  
www.teamtsp.com

To Solve. To Excel. Together.

Drawing Title  
**EXTERIOR DETAILS**

Approved: Project Director

Project Title  
**Sioux Falls VA Health Care System  
Acute Inpatient Medical Unit Addition  
and Renovation**

Location  
1A Medical Center  
2801 W. 22nd Street, PO Box 5046  
Sioux Falls, SD 57117-5046

Project Number  
438-369

Building Number  
**5**

Drawing Number  
**5-AE502**  
Dwg. 42 of 123

Date  
08/06/12

Checked  
RAH

Drawn  
EOO

**Office of  
Construction  
and Facilities  
Management**

Department of  
Veterans Affairs

C:\TSP\Rev\Local Files\080807\_VA\_A12\_Central\_08a.dwg 8/30/07 2:46:13 PM