




- AUXILIARY PLAN KEYNOTES**
1. PROVIDE CONNECTION TO EXISTING PAGING SYSTEM.
  2. COORDINATE CEILING REMOVAL AND REPLACEMENT WITH G.C. PRIOR TO ANY WORK BEING DONE FOR ROUTING OF CONDUITS.
  3. PROVIDE A 12" X 12" X 3/8" PULL BOX WITH SCREEN ON COVER. PROVIDE LABELING.
  4. EXISTING WALL PHONE JACK TO REMAIN AS IS.

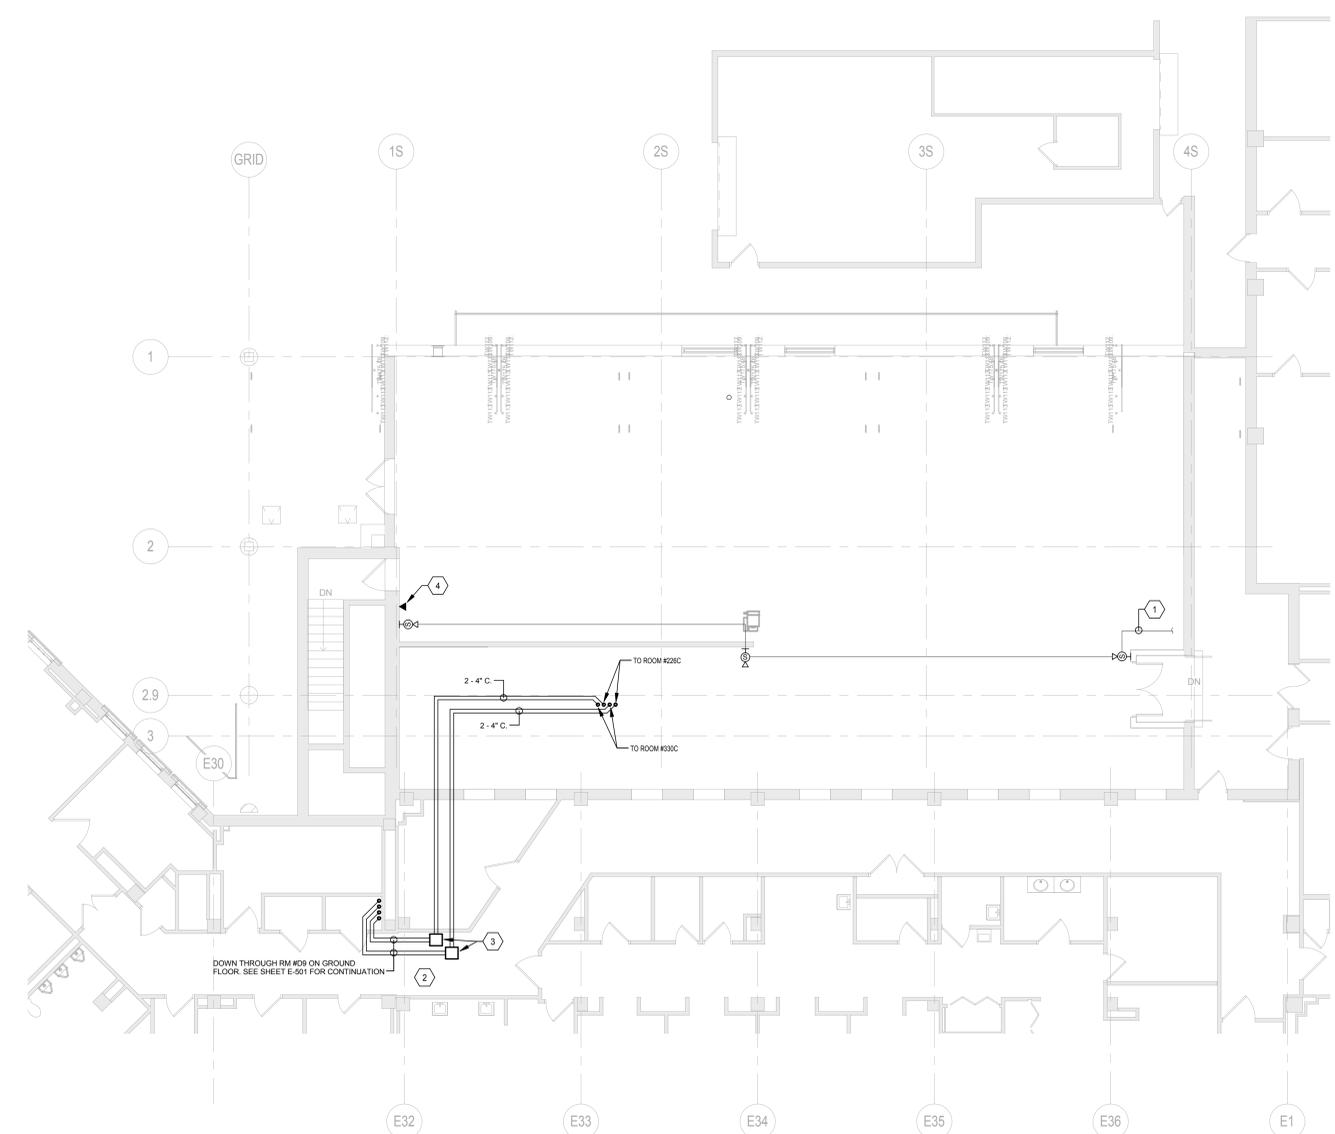

**1F 1ST FLOOR AUXILIARY PLAN**  
1/8" = 1'-0"

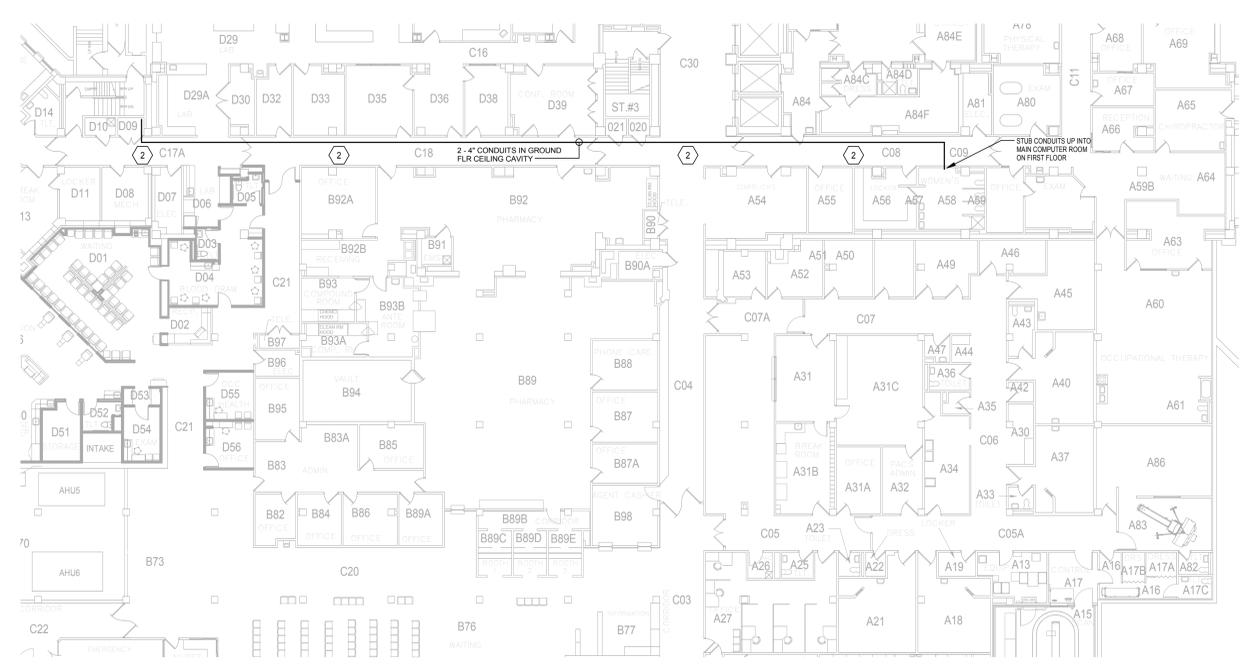


**6E GROUND FLOOR AUXILIARY PLAN**  
1/16" = 1'-0"

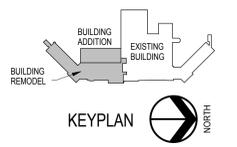

MARK	REVISION DESCRIPTION	DATE

**CONSULTANTS:**

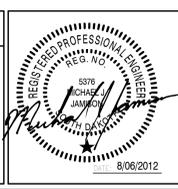

**ARCHITECTS/ ENGINEERS:**

TSP, Inc.  
1112 N. West Ave.  
Sioux Falls, SD 57104  
phone: (605) 336-1160  
fax: (605) 336-7926  
www.teamtsp.com

**TSP**  
To Solve. To Excel. Together.

Drawing Title  
**1ST FLOOR AUXILIARY PLAN**

Approved: Project Director

Project Title  
**Sioux Falls VA Health Care System  
Acute Inpatient Medical Unit Addition  
and Renovation**

Location  
VA Medical Center  
2871 W. 22nd Street, PO Box 5046  
Sioux Falls, SD 57117-5046

Date  
08/06/2012

Checked  
MJJ

Drawn  
KAK

Project Number  
04100857

Building Number  
**5**

Drawing Number  
**5-EY101**  
Dwg. 112 of 123

**Office of  
Construction  
and Facilities  
Management**

Department of  
Veterans Affairs

**FULLY SPRINKLERED  
100% CONSTRUCTION DOCUMENTS**