


F1 MEDICAL GAS RISER DIAGRAM (TYPICAL 2ND AND 3RD FLOOR)  
SCALE: NONE

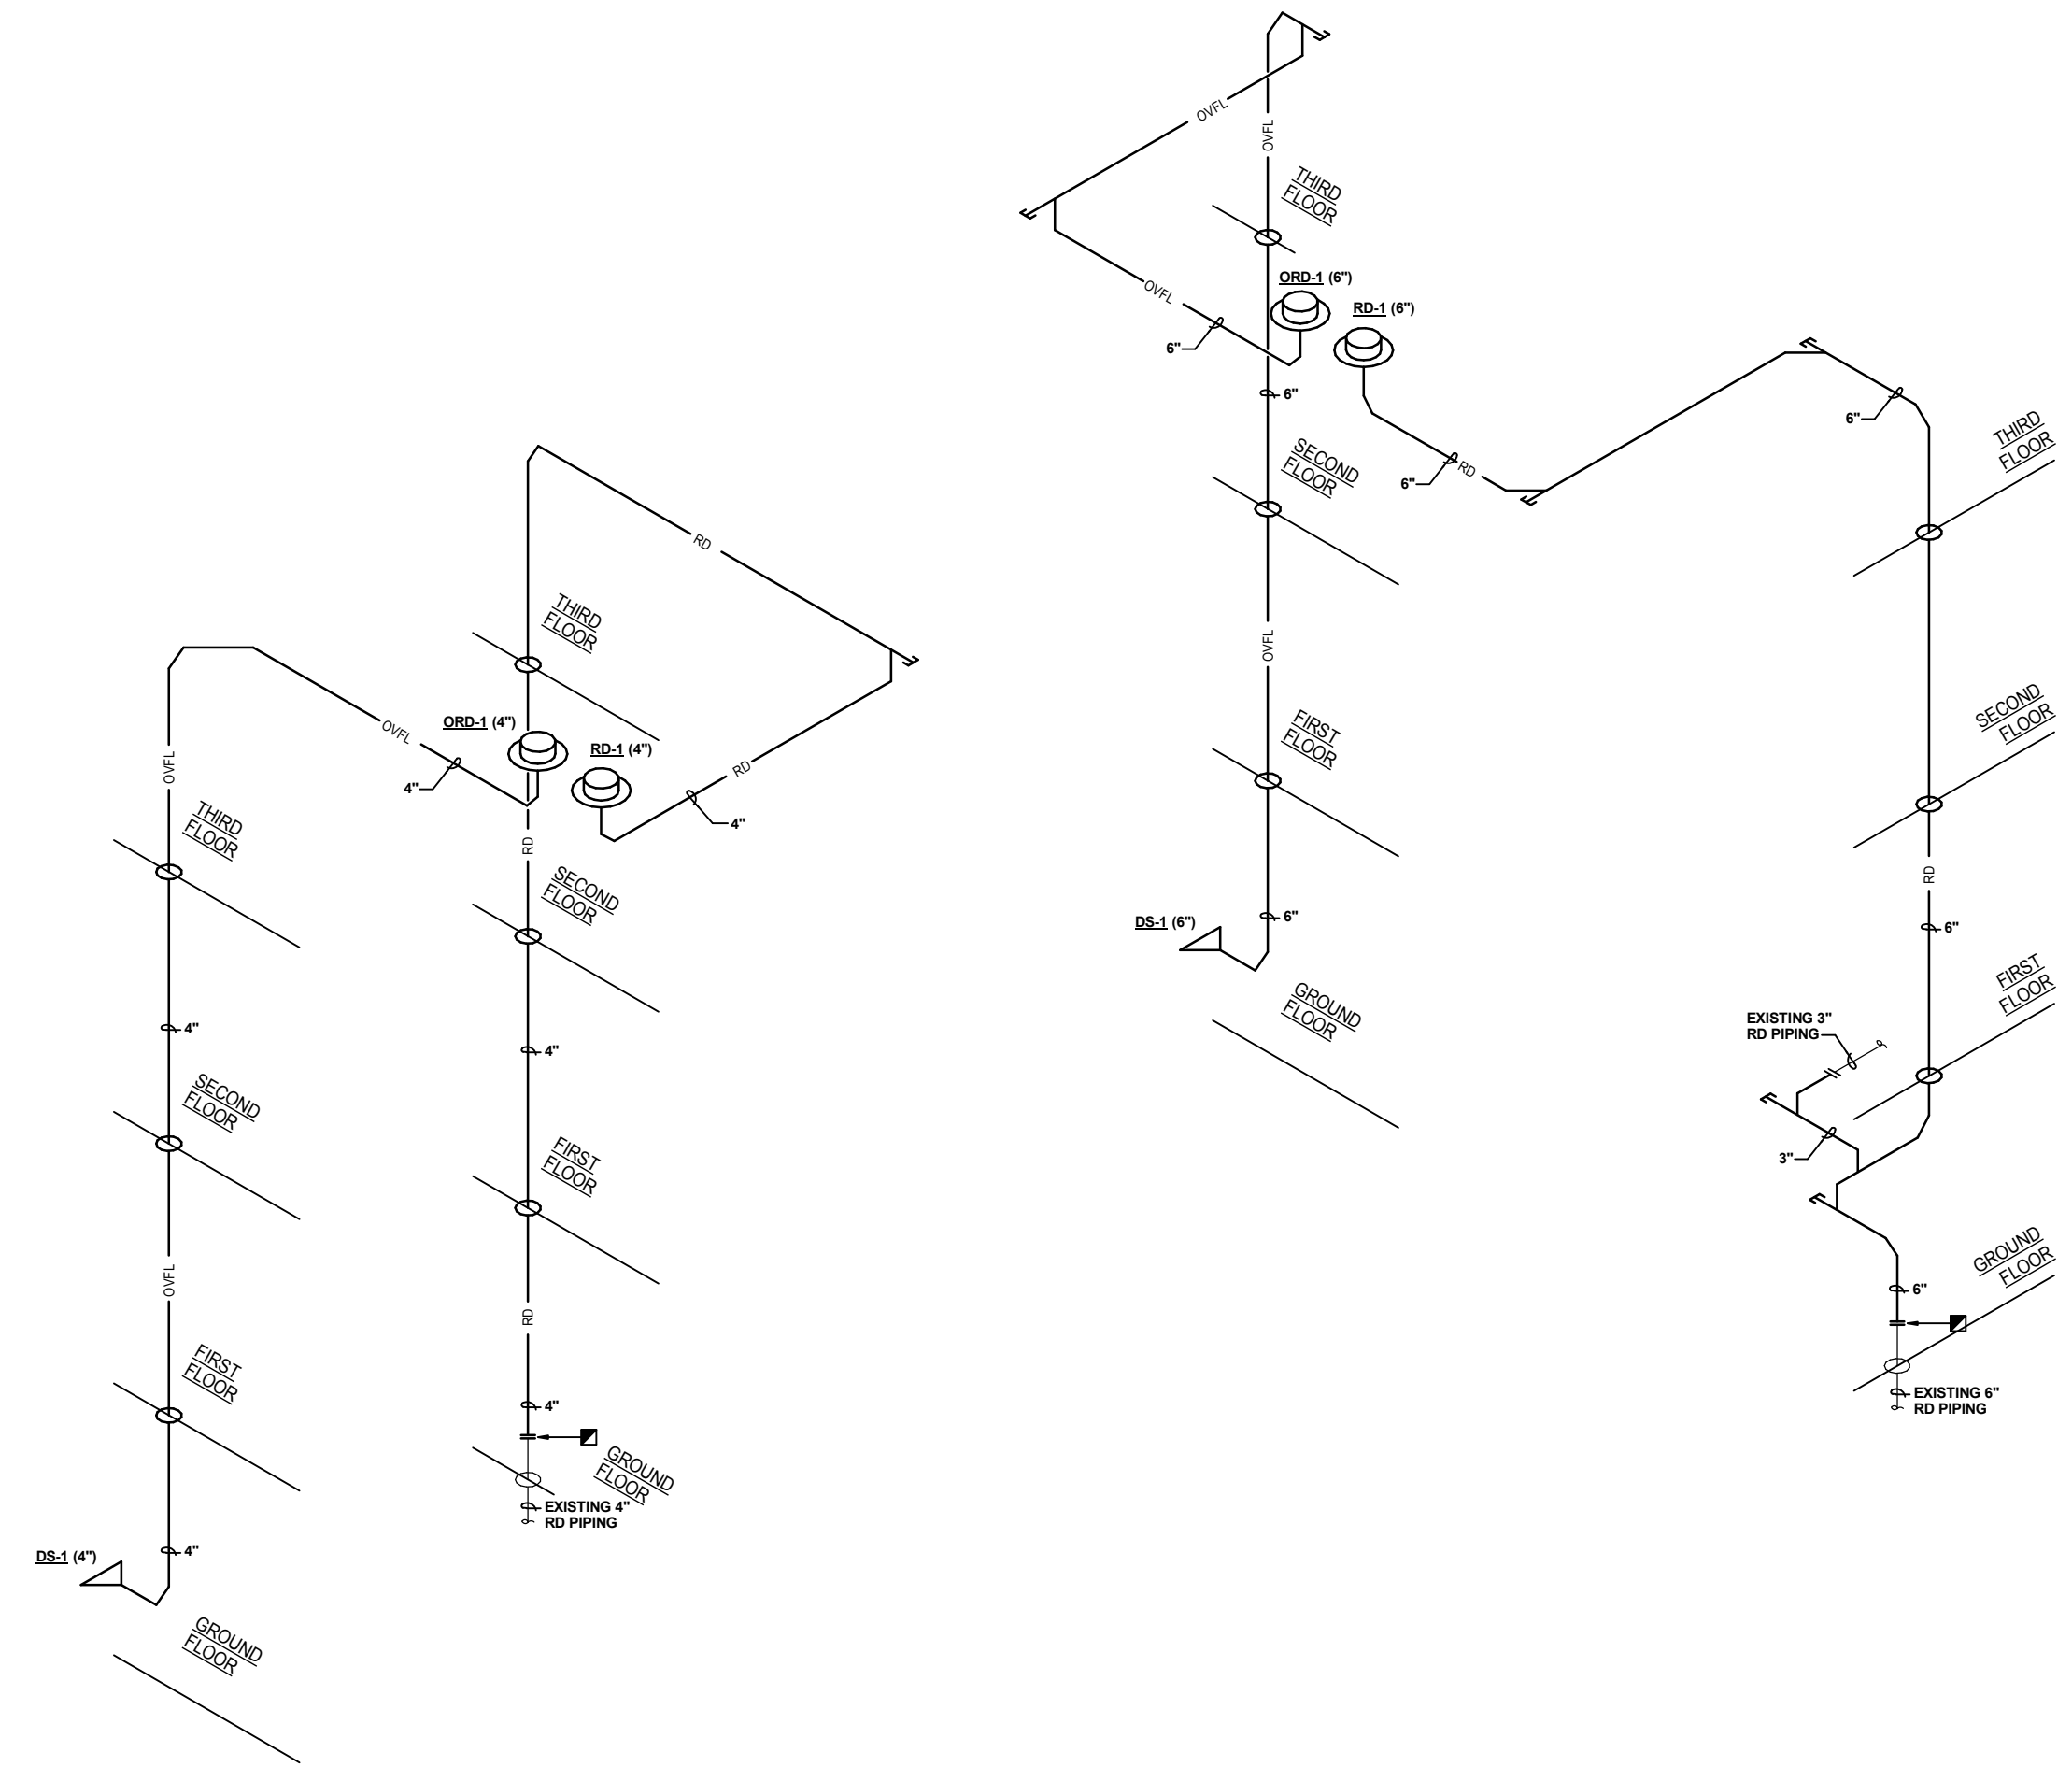

F7 ROOF DRAIN AND OVERFLOW ROOD RAIN RISER DIAGRAM  
SCALE: NONE

MARK	REVISION DESCRIPTION	DATE

CONSULTANTS:



ARCHITECTS/ ENGINEERS:

TSP, Inc.  
1112 N. West Ave.  
Sioux Falls, SD 57104  
phone: (605) 336-1160  
fax: (605) 336-7926  
www.teamtsp.com

To Solve. To Excel. Together.

Drawing Title  
**MEDICAL GAS AND ROOF DRAIN RISER DIAGRAM**

Approved: Project Director

Project Title  
**Sioux Falls VA Health Care System  
Acute Inpatient Medical Unit Addition  
and Renovation**

Location  
VA Medical Center  
2801 W. 22nd Street, PO Box 5046  
Sioux Falls, SD 57117-5046

Date  
08/06/2012

Checked  
BSW

Drawn  
RAK

Project Number  
04100857

Building Number  
**5**

Drawing Number  
**5-PL602**  
Dwg. 71 of 123

Office of  
Construction  
and Facilities  
Management

Department of  
Veterans Affairs

FULLY SPRINKLERED  
100% CONSTRUCTION DOCUMENTS