


G | | F | | E | | D | | C | | B | | A

1 2 3 4 5 6 7 8 9


LEGEND

HC1




NEW HOSE CONNECTION

YH

 

EXIST. YARD HYDRANT

4" WATER MAIN

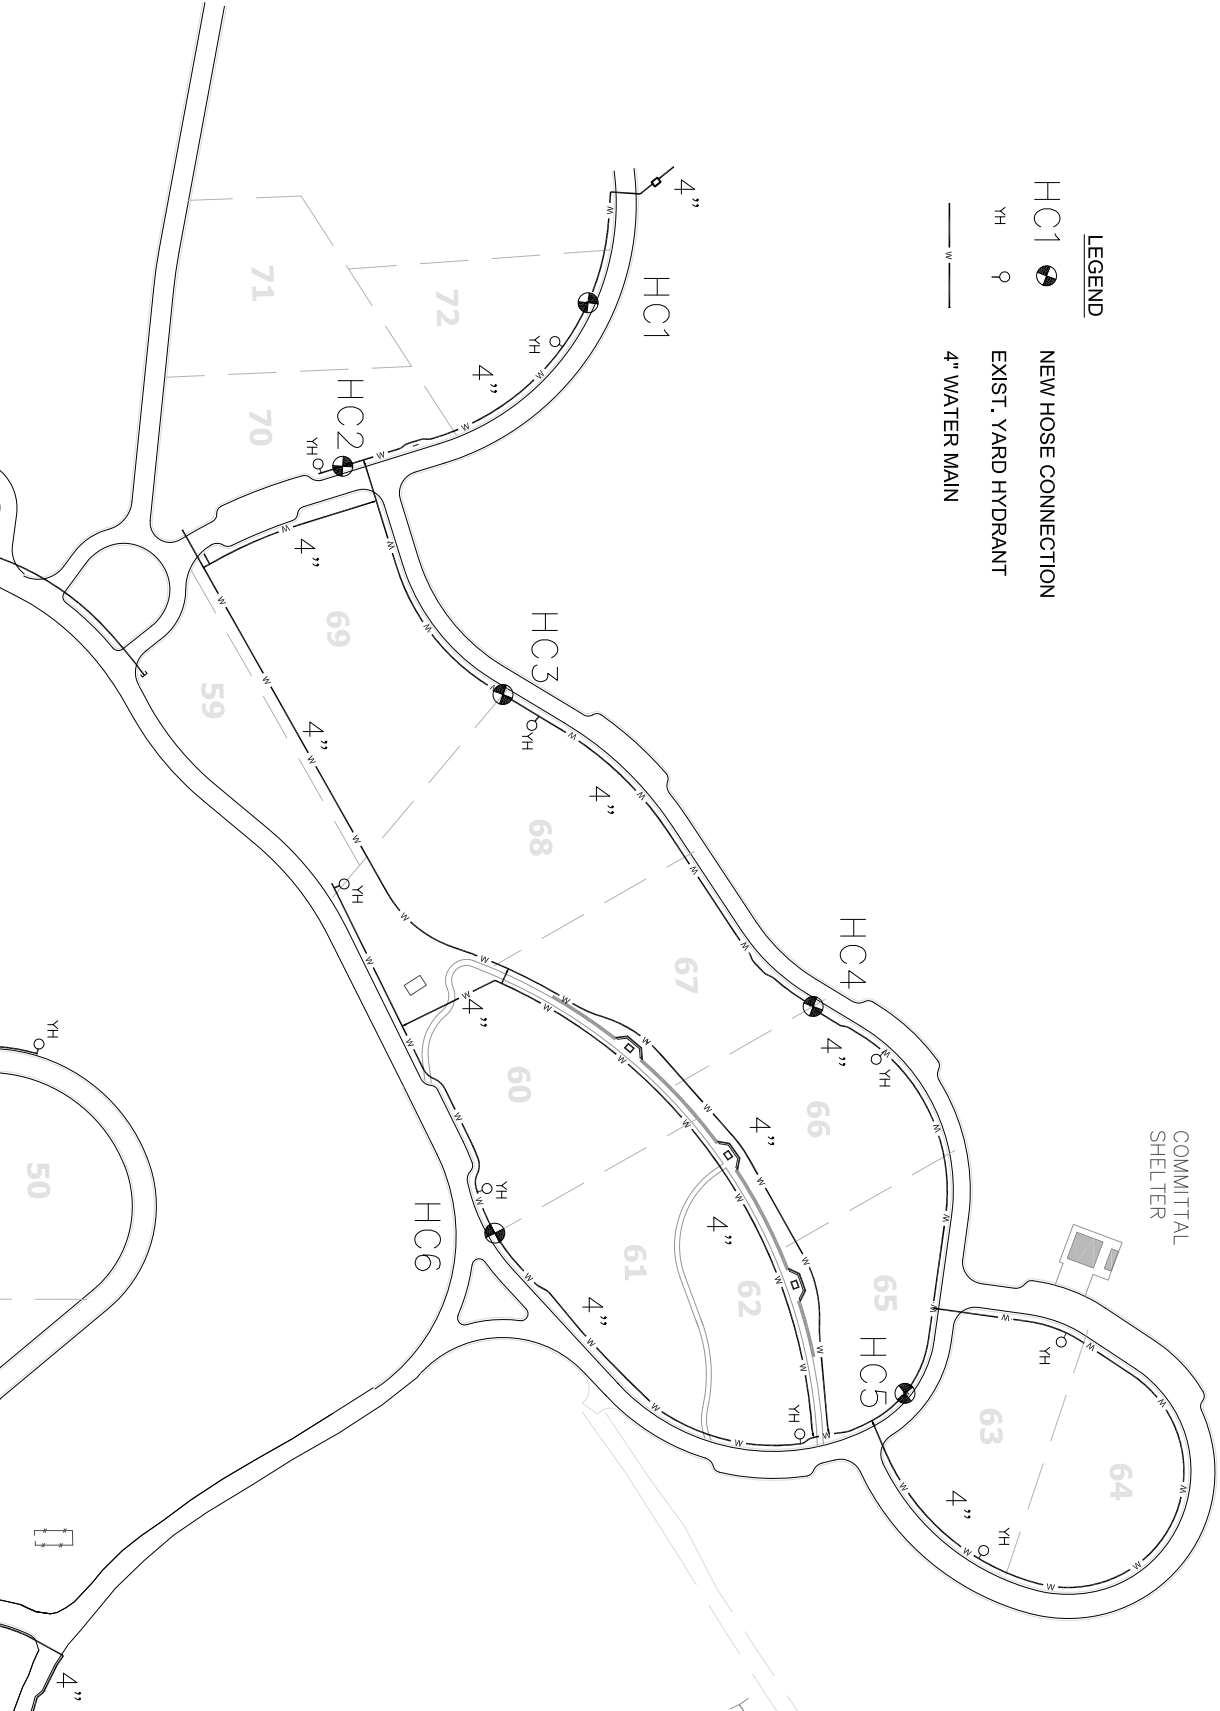

158742-010		158742-010	
NATIONAL CEMETERY ADMINISTRATION		<div><div>HOSE CONNECTION LOCATIONS</div><div>INSTALL HOSE REEL CONNECTIONS</div></div>	
Approved: Division Chief		Project Title	
Approved: Service Director		Location	
Building Number		Checked	
Drawn		Date	
CFC		06/07/2013	
LEAVENWORTH NATIONAL CEMETERY		Project No.	
Drawing No.		89742-010	
L1		Drawing No.	
Dwg. 1 of 2			

G | | F | | E | | D | | C | | B | | A