

A

B

C

D

E

F

F

A

B


C

D


E

F


F

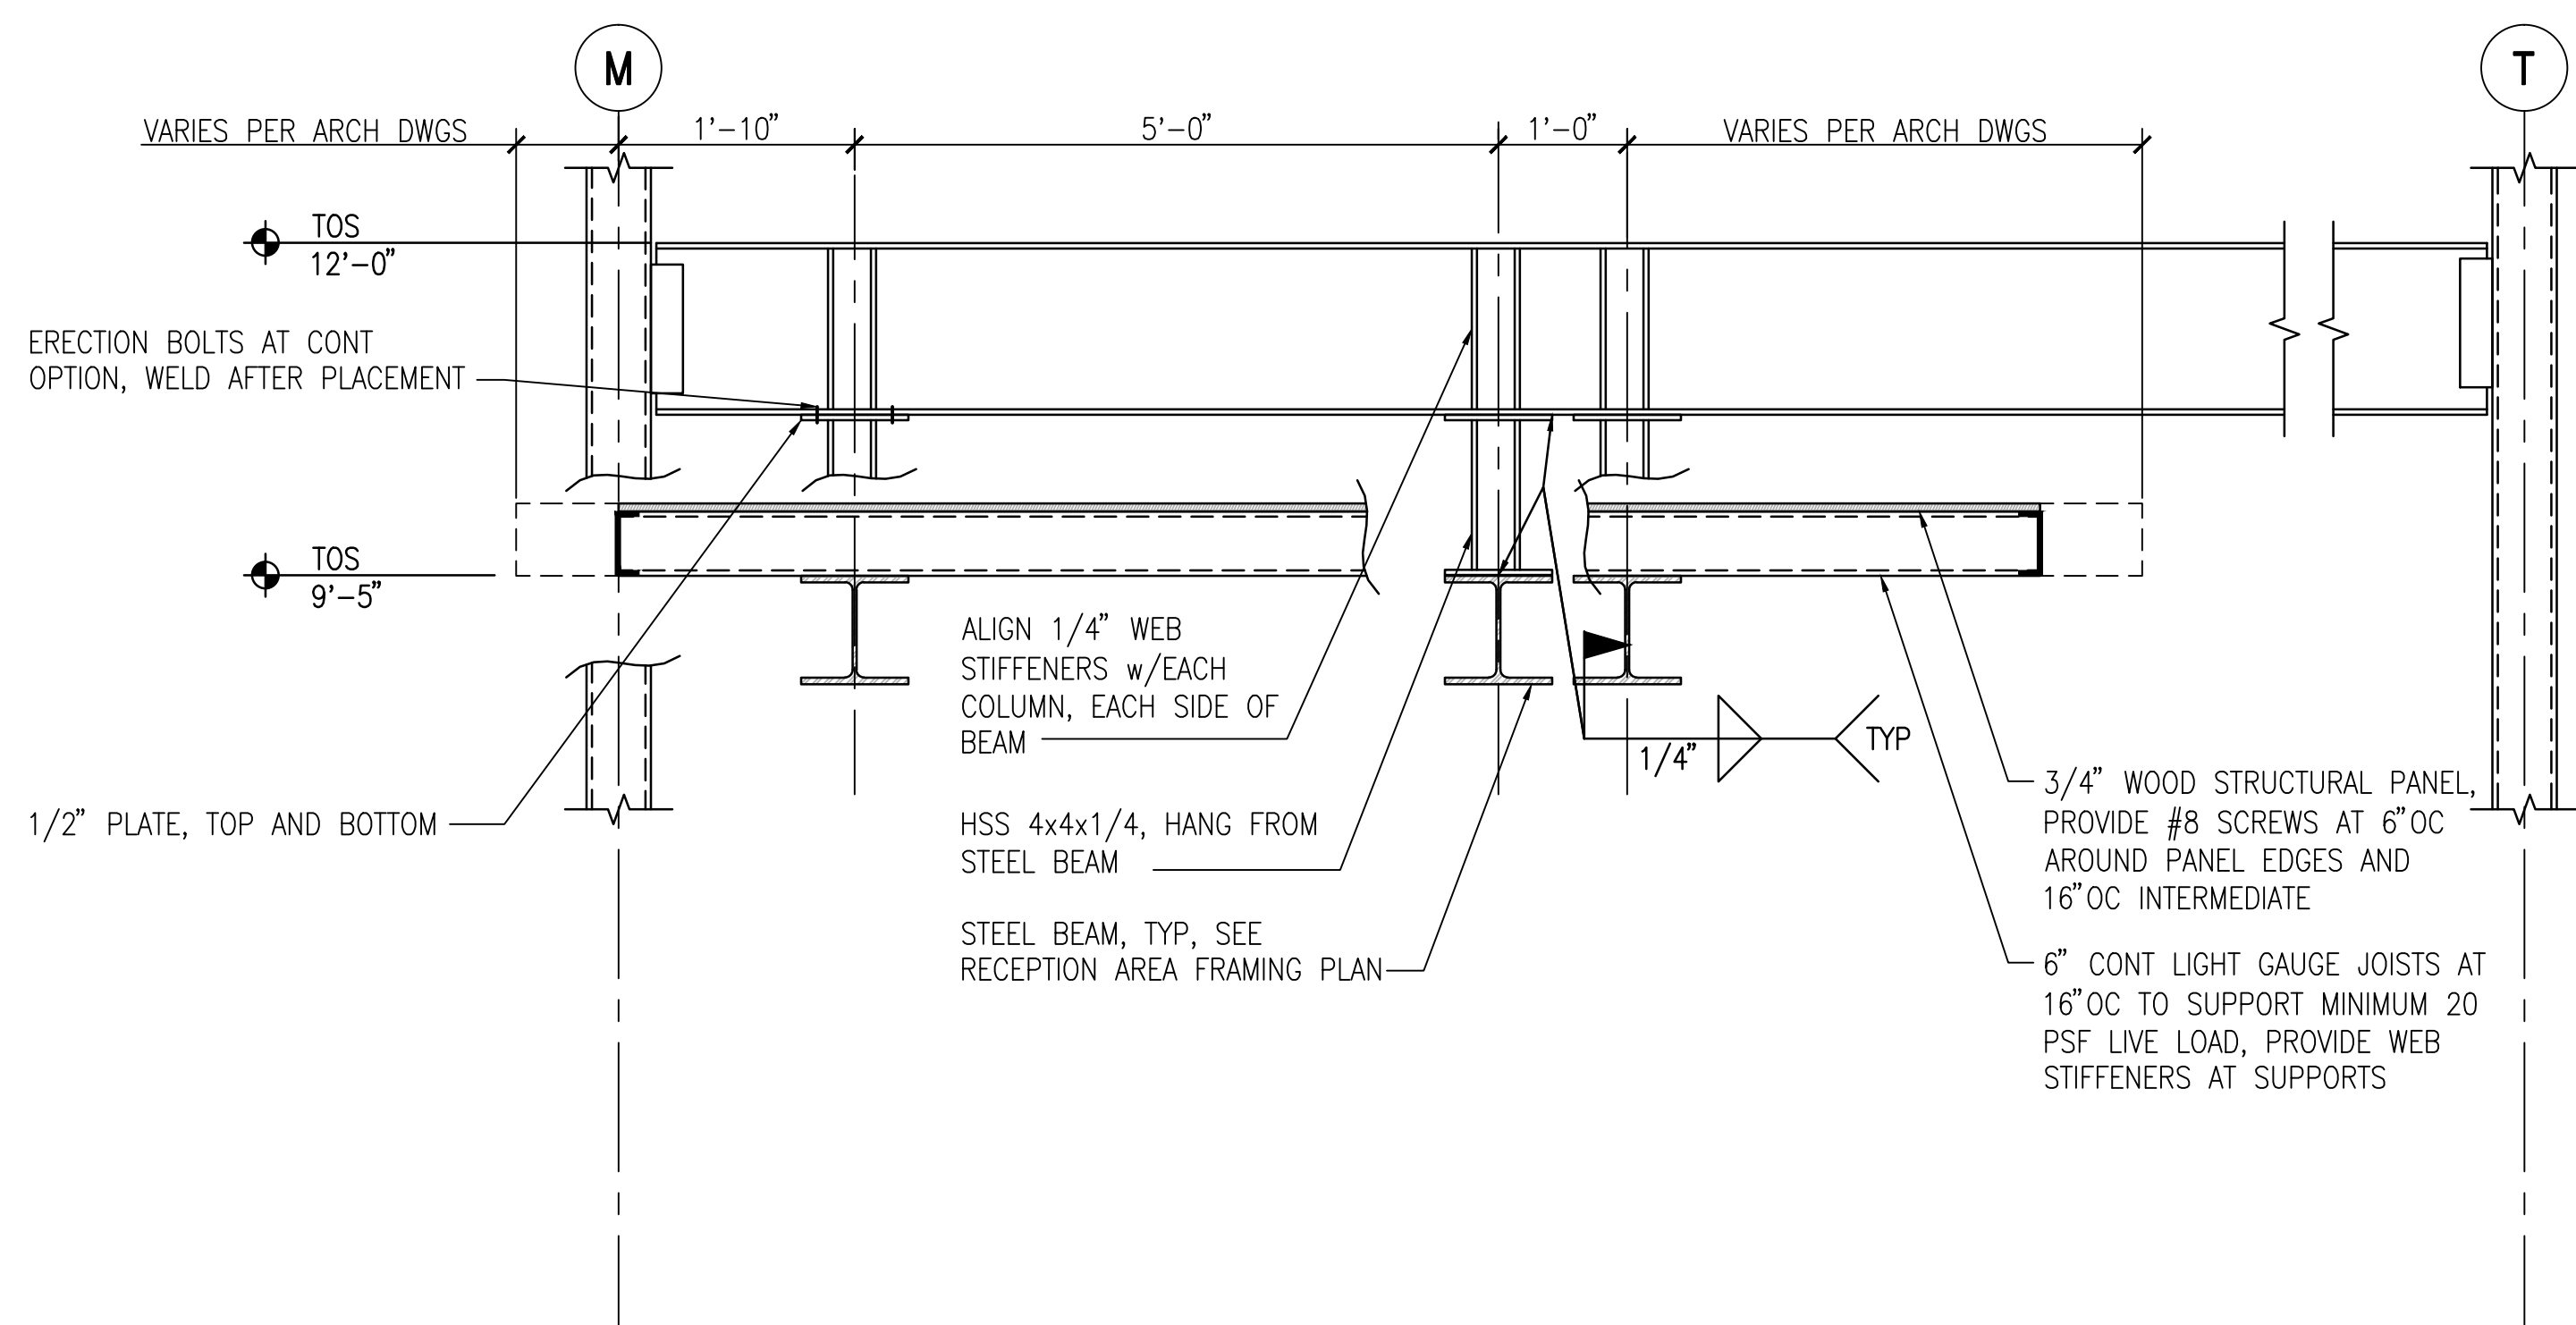

1 SECTION AT RECEPTION DESK CEILING
SCALE: 3/4"=1'-0"

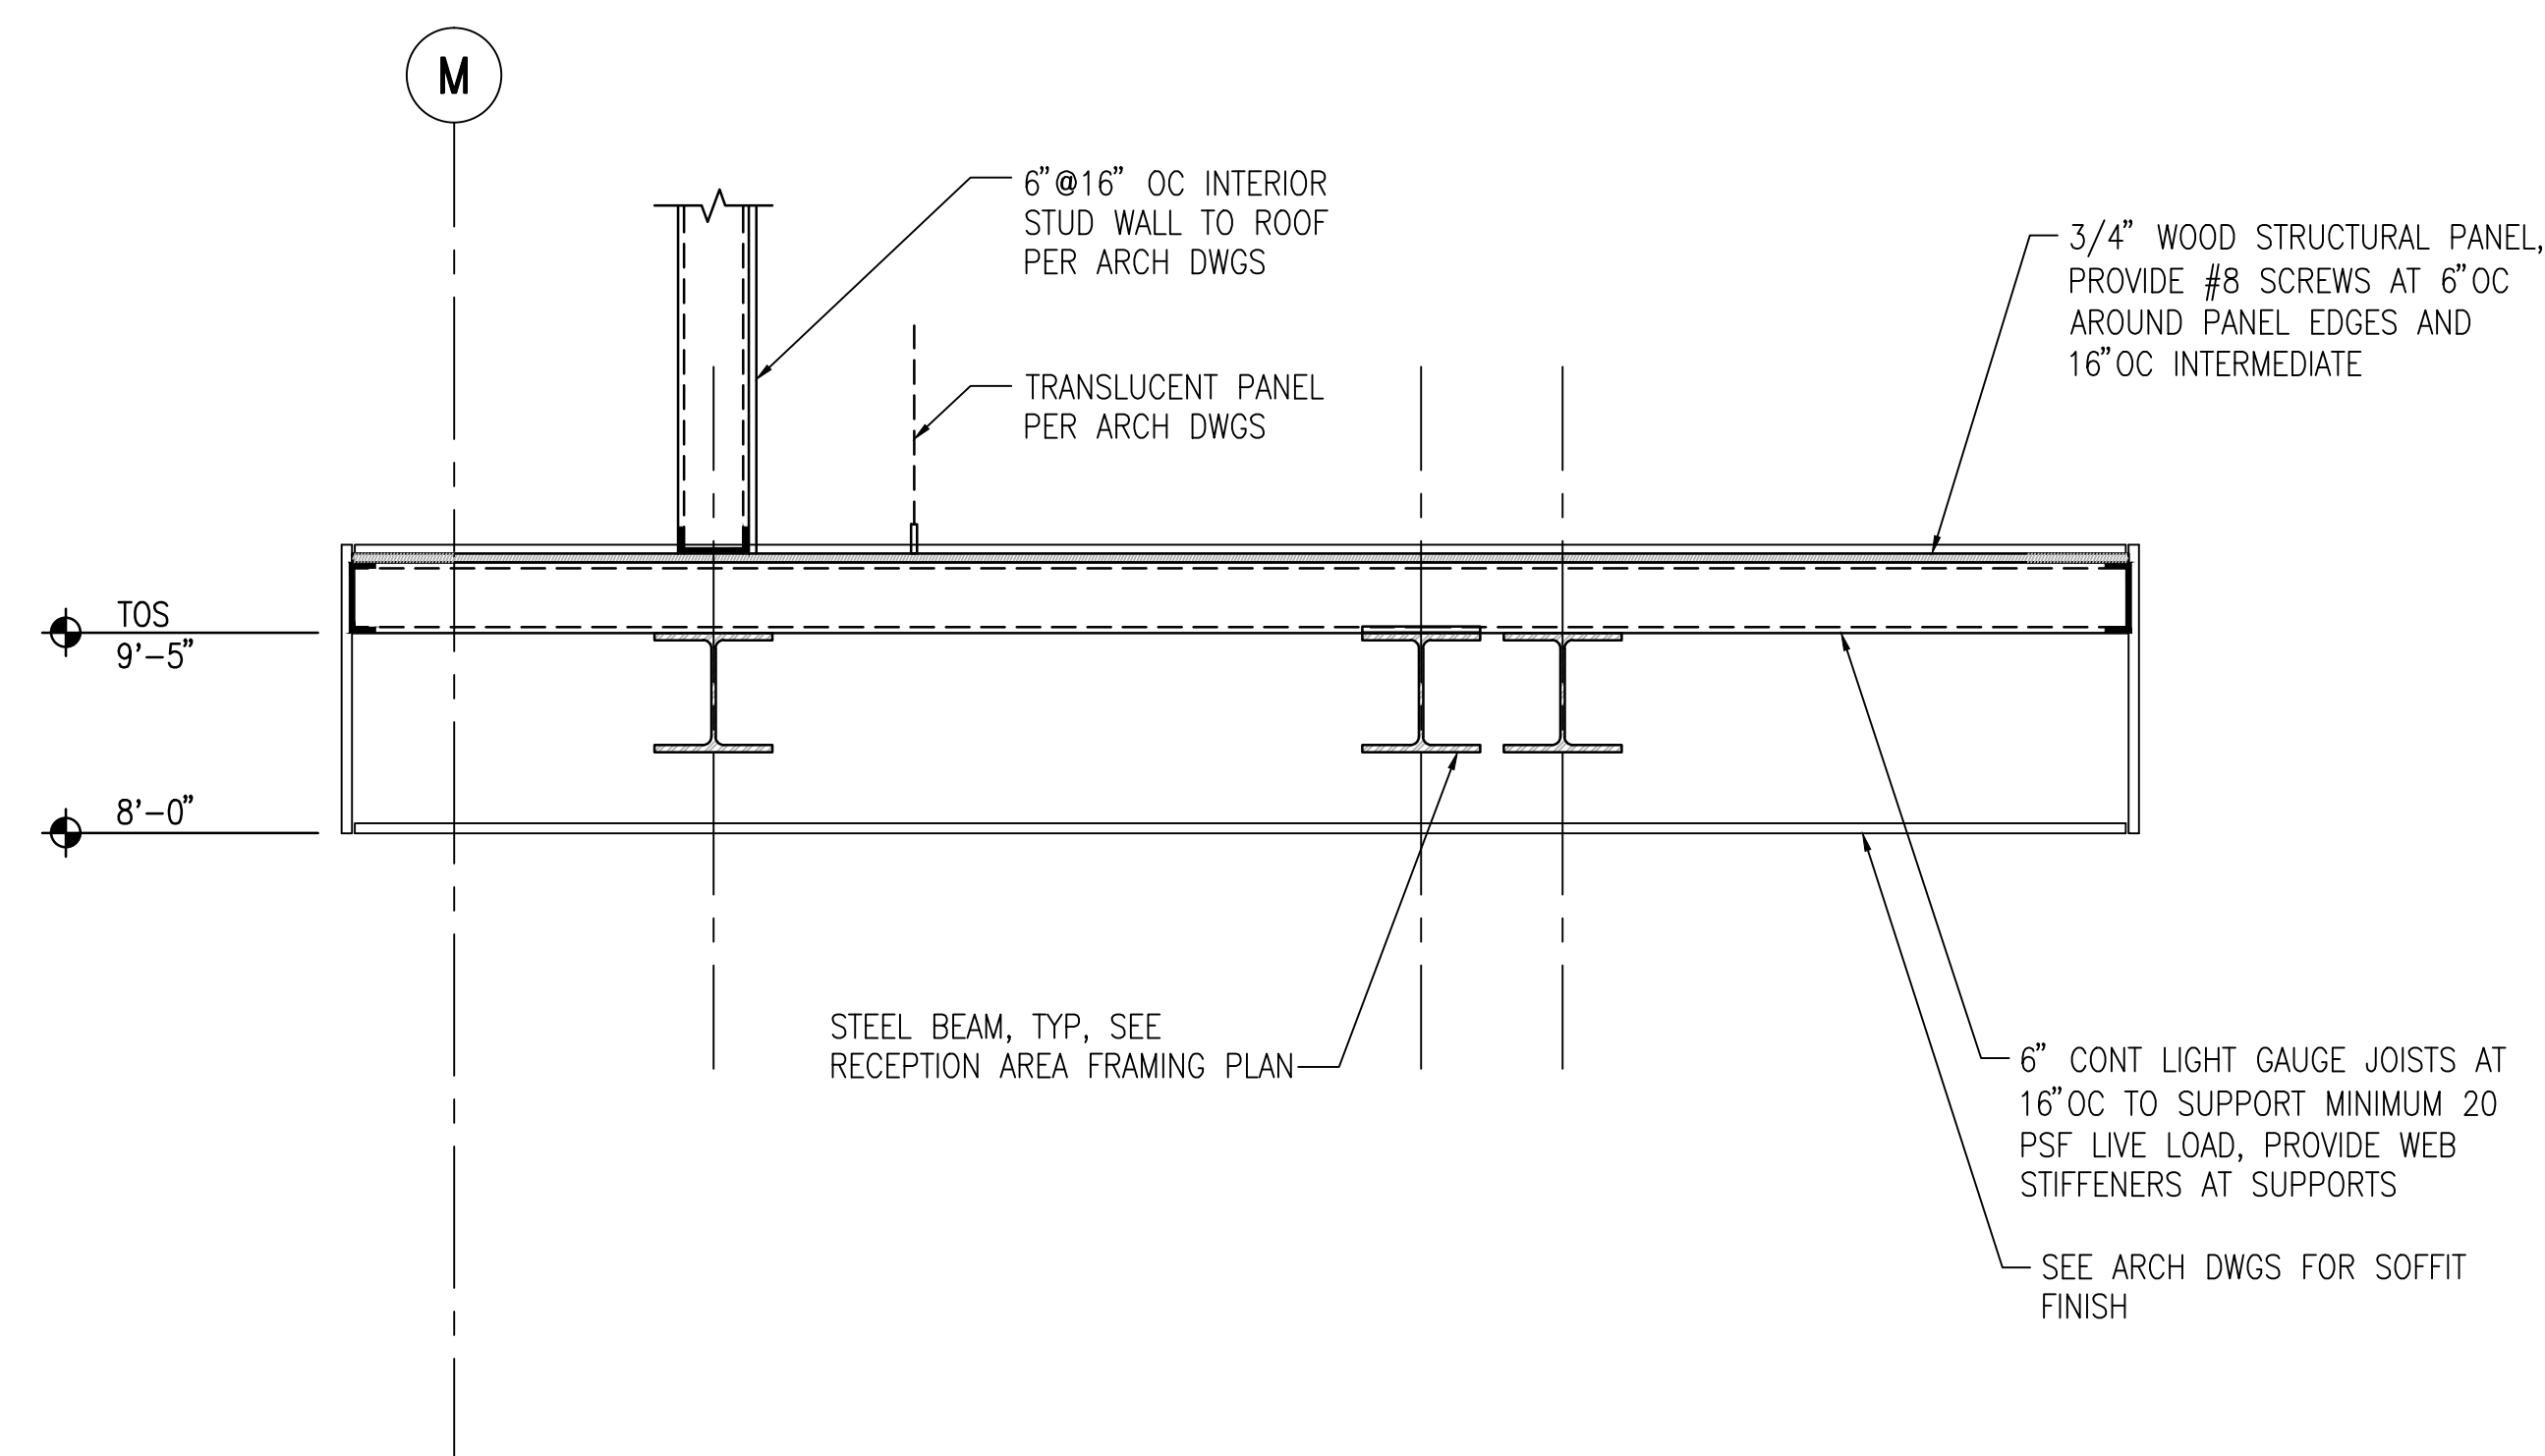

2 SECTION AT RECEPTION DESK CEILING
SCALE: 3/4"=1'-0"

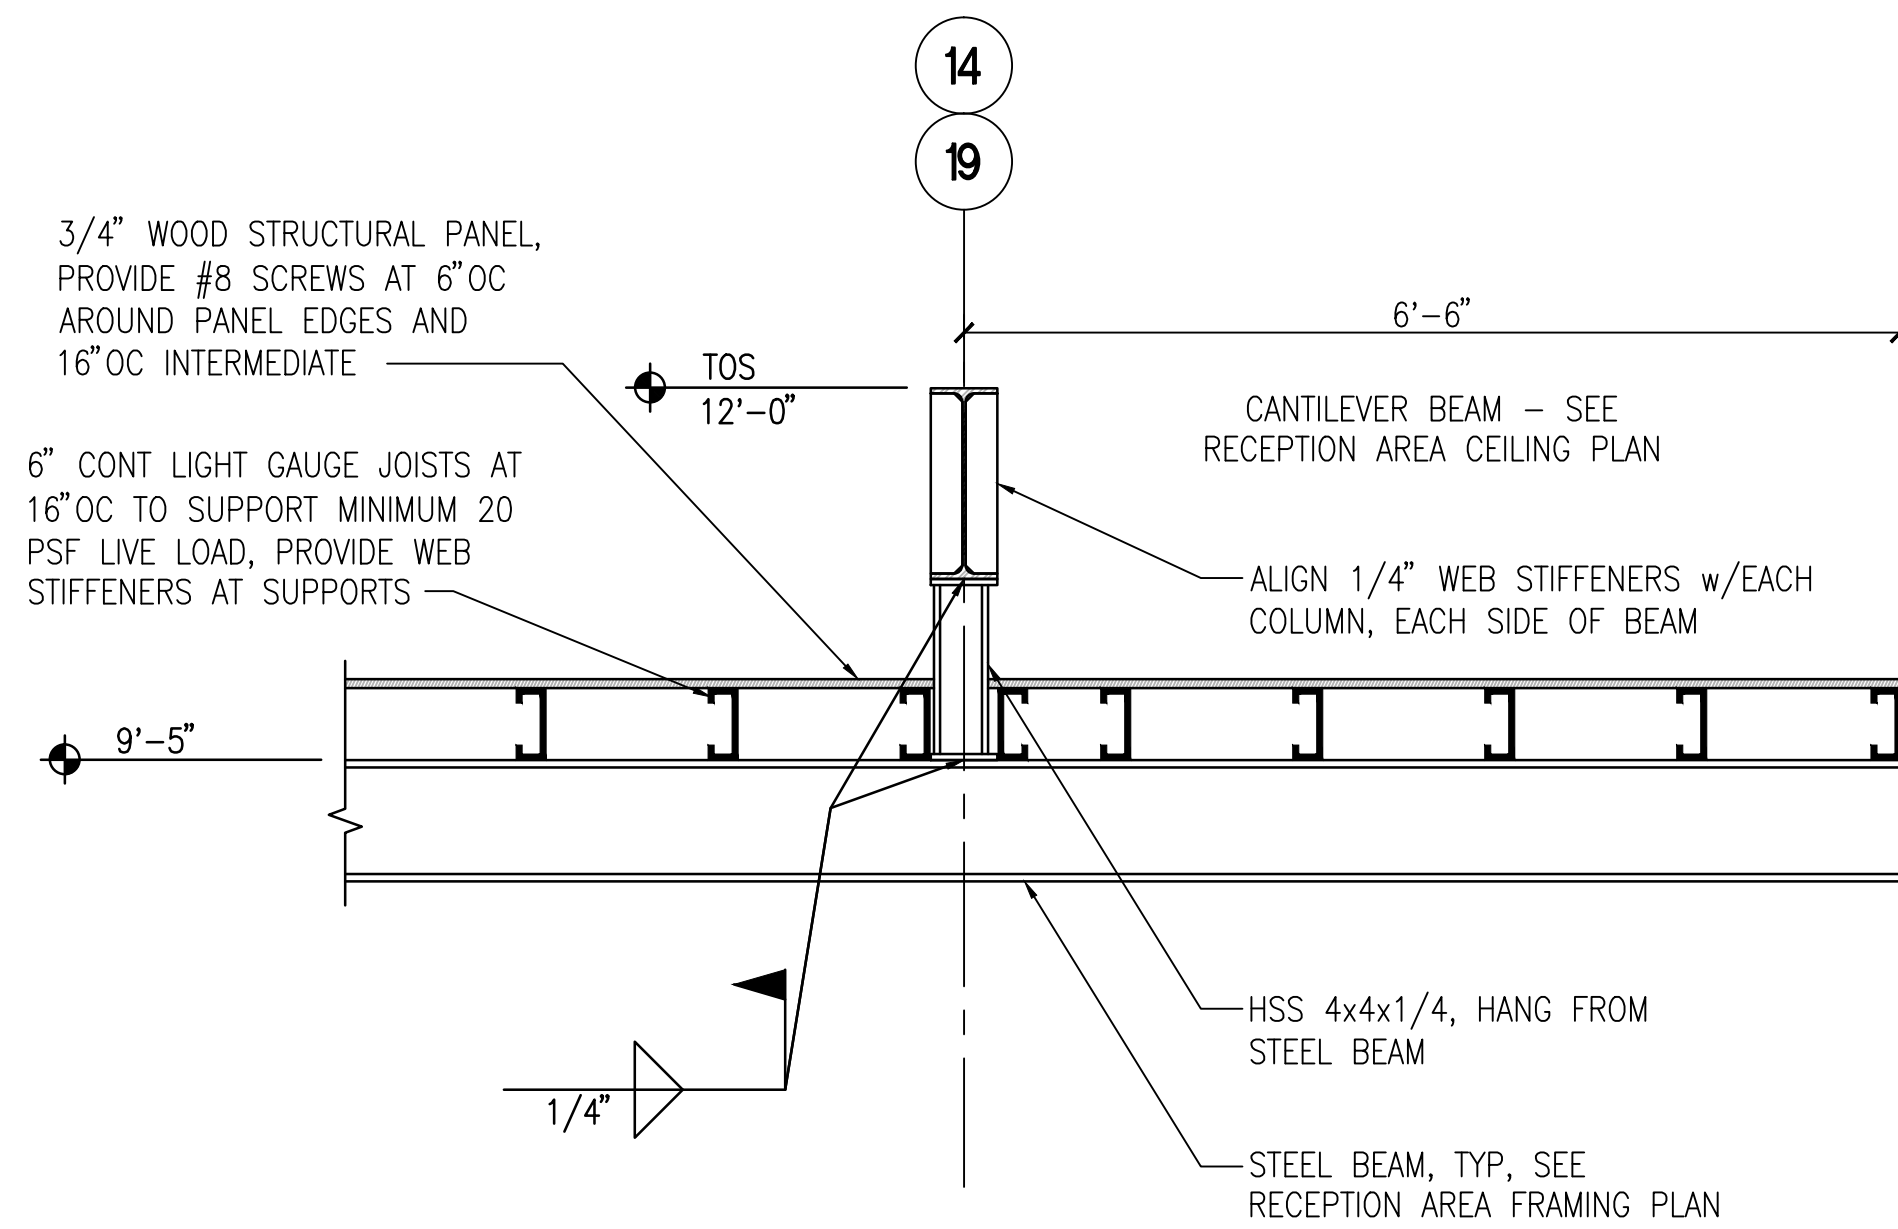

3 SECTION AT RECEPTION DESK CEILING
SCALE: 3/4"=1'-0"

	</
--	--	----