





CONSTRUCT VA OUTPATIENT CLINIC, PANAMA CITY

VAMC GULF COAST HEALTH CARE
PANAMA CITY, FLORIDA

PROJECT NO. 520-326

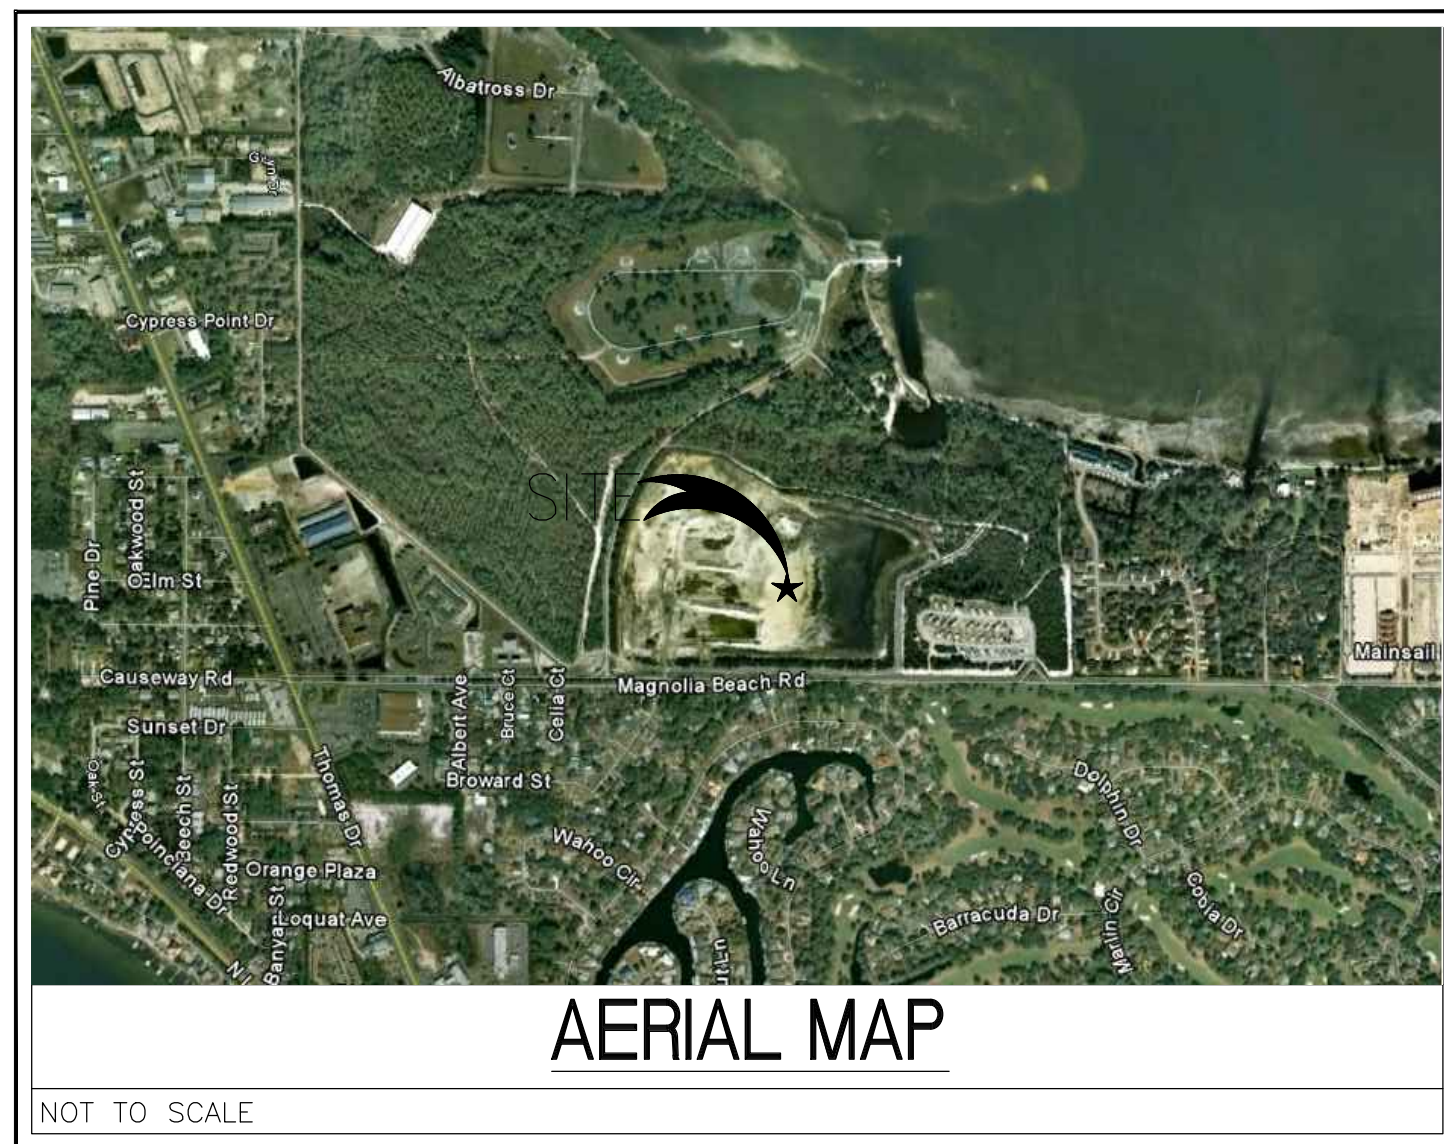

AERIAL MAP

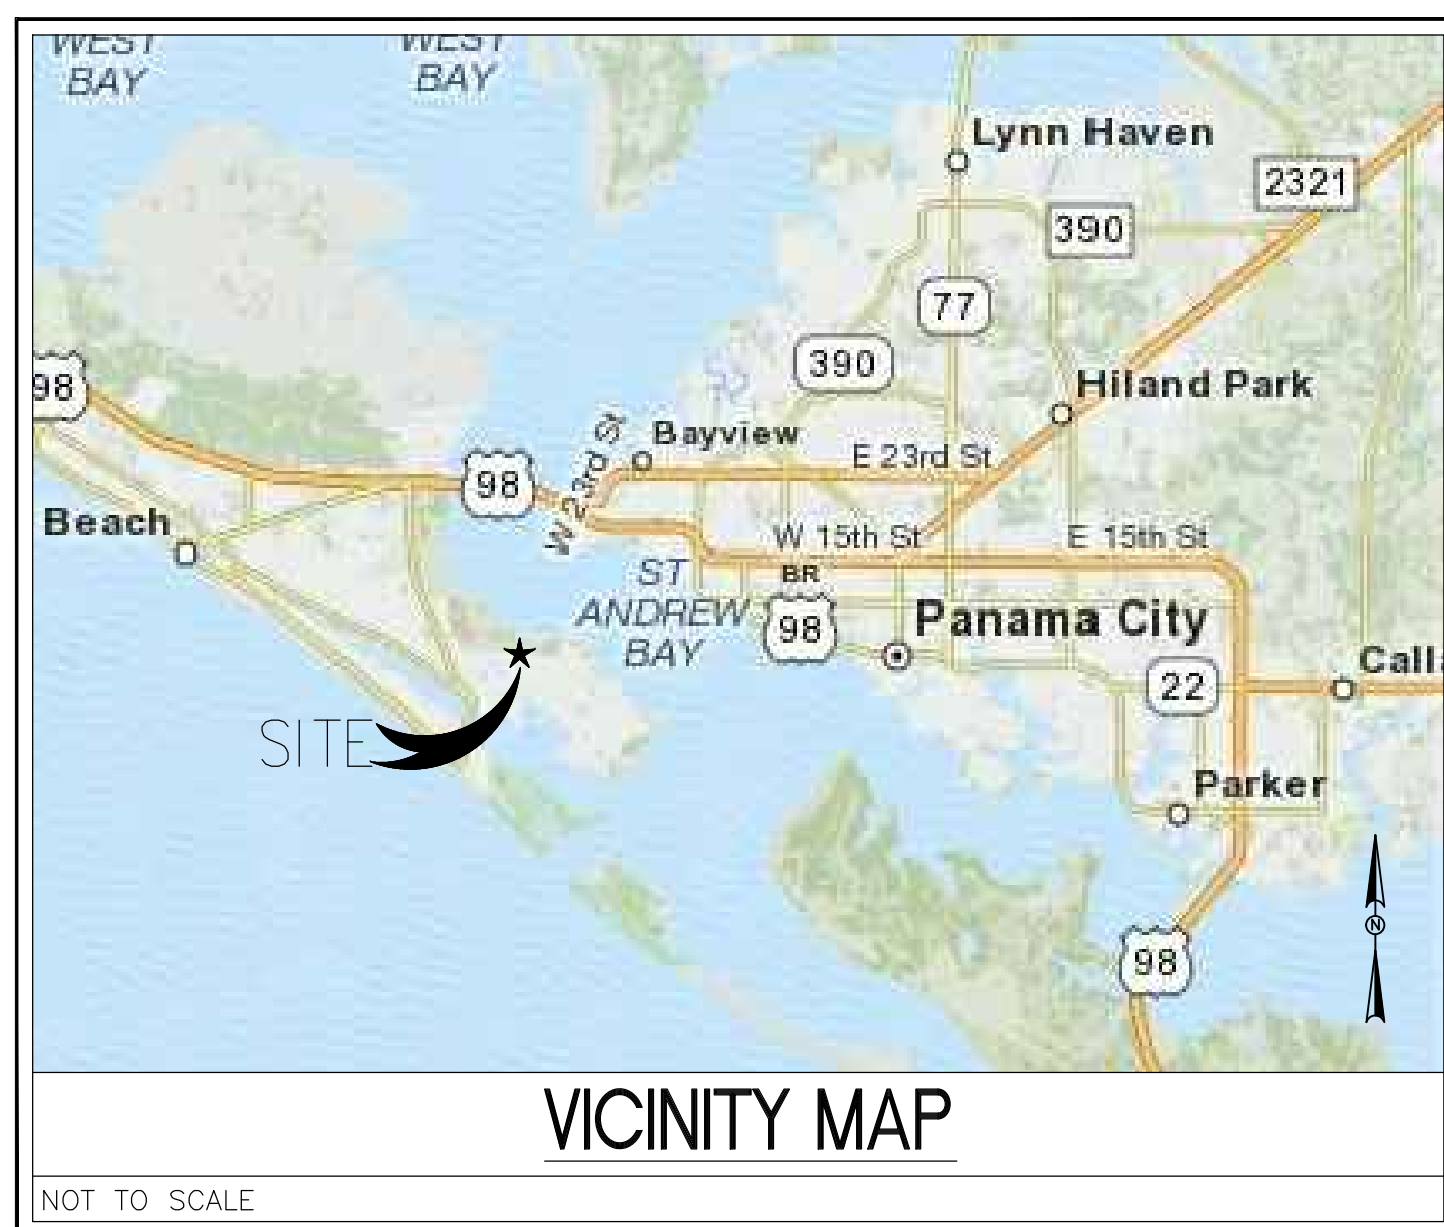

VICINITY MAP

FINAL SUBMISSION / FULLY SPRINKLERED

CONSULTANTS:			ARCHITECT/ENGINEERS:		BES DESIGN/BUILD, LLC 766 Middle St, Fairhope, AL 36532 Phone: 251.990.5778 Fax: 251.990.3716	Drawing Title TITLE SHEET	Project Title CONSTRUCT VA OUTPATIENT CLINIC, PANAMA CITY		Project Number 520-326		Office of Construction and Facilities Management
							Building Number -				
						Approved Project Director	Location PANAMA CITY, FLORIDA		Drawing Number G1001		Department of Veterans Affairs
							Date APRIL 2013		Checked WWB	Drawn JLL	
Revisions		Date									