



Wall Schedule

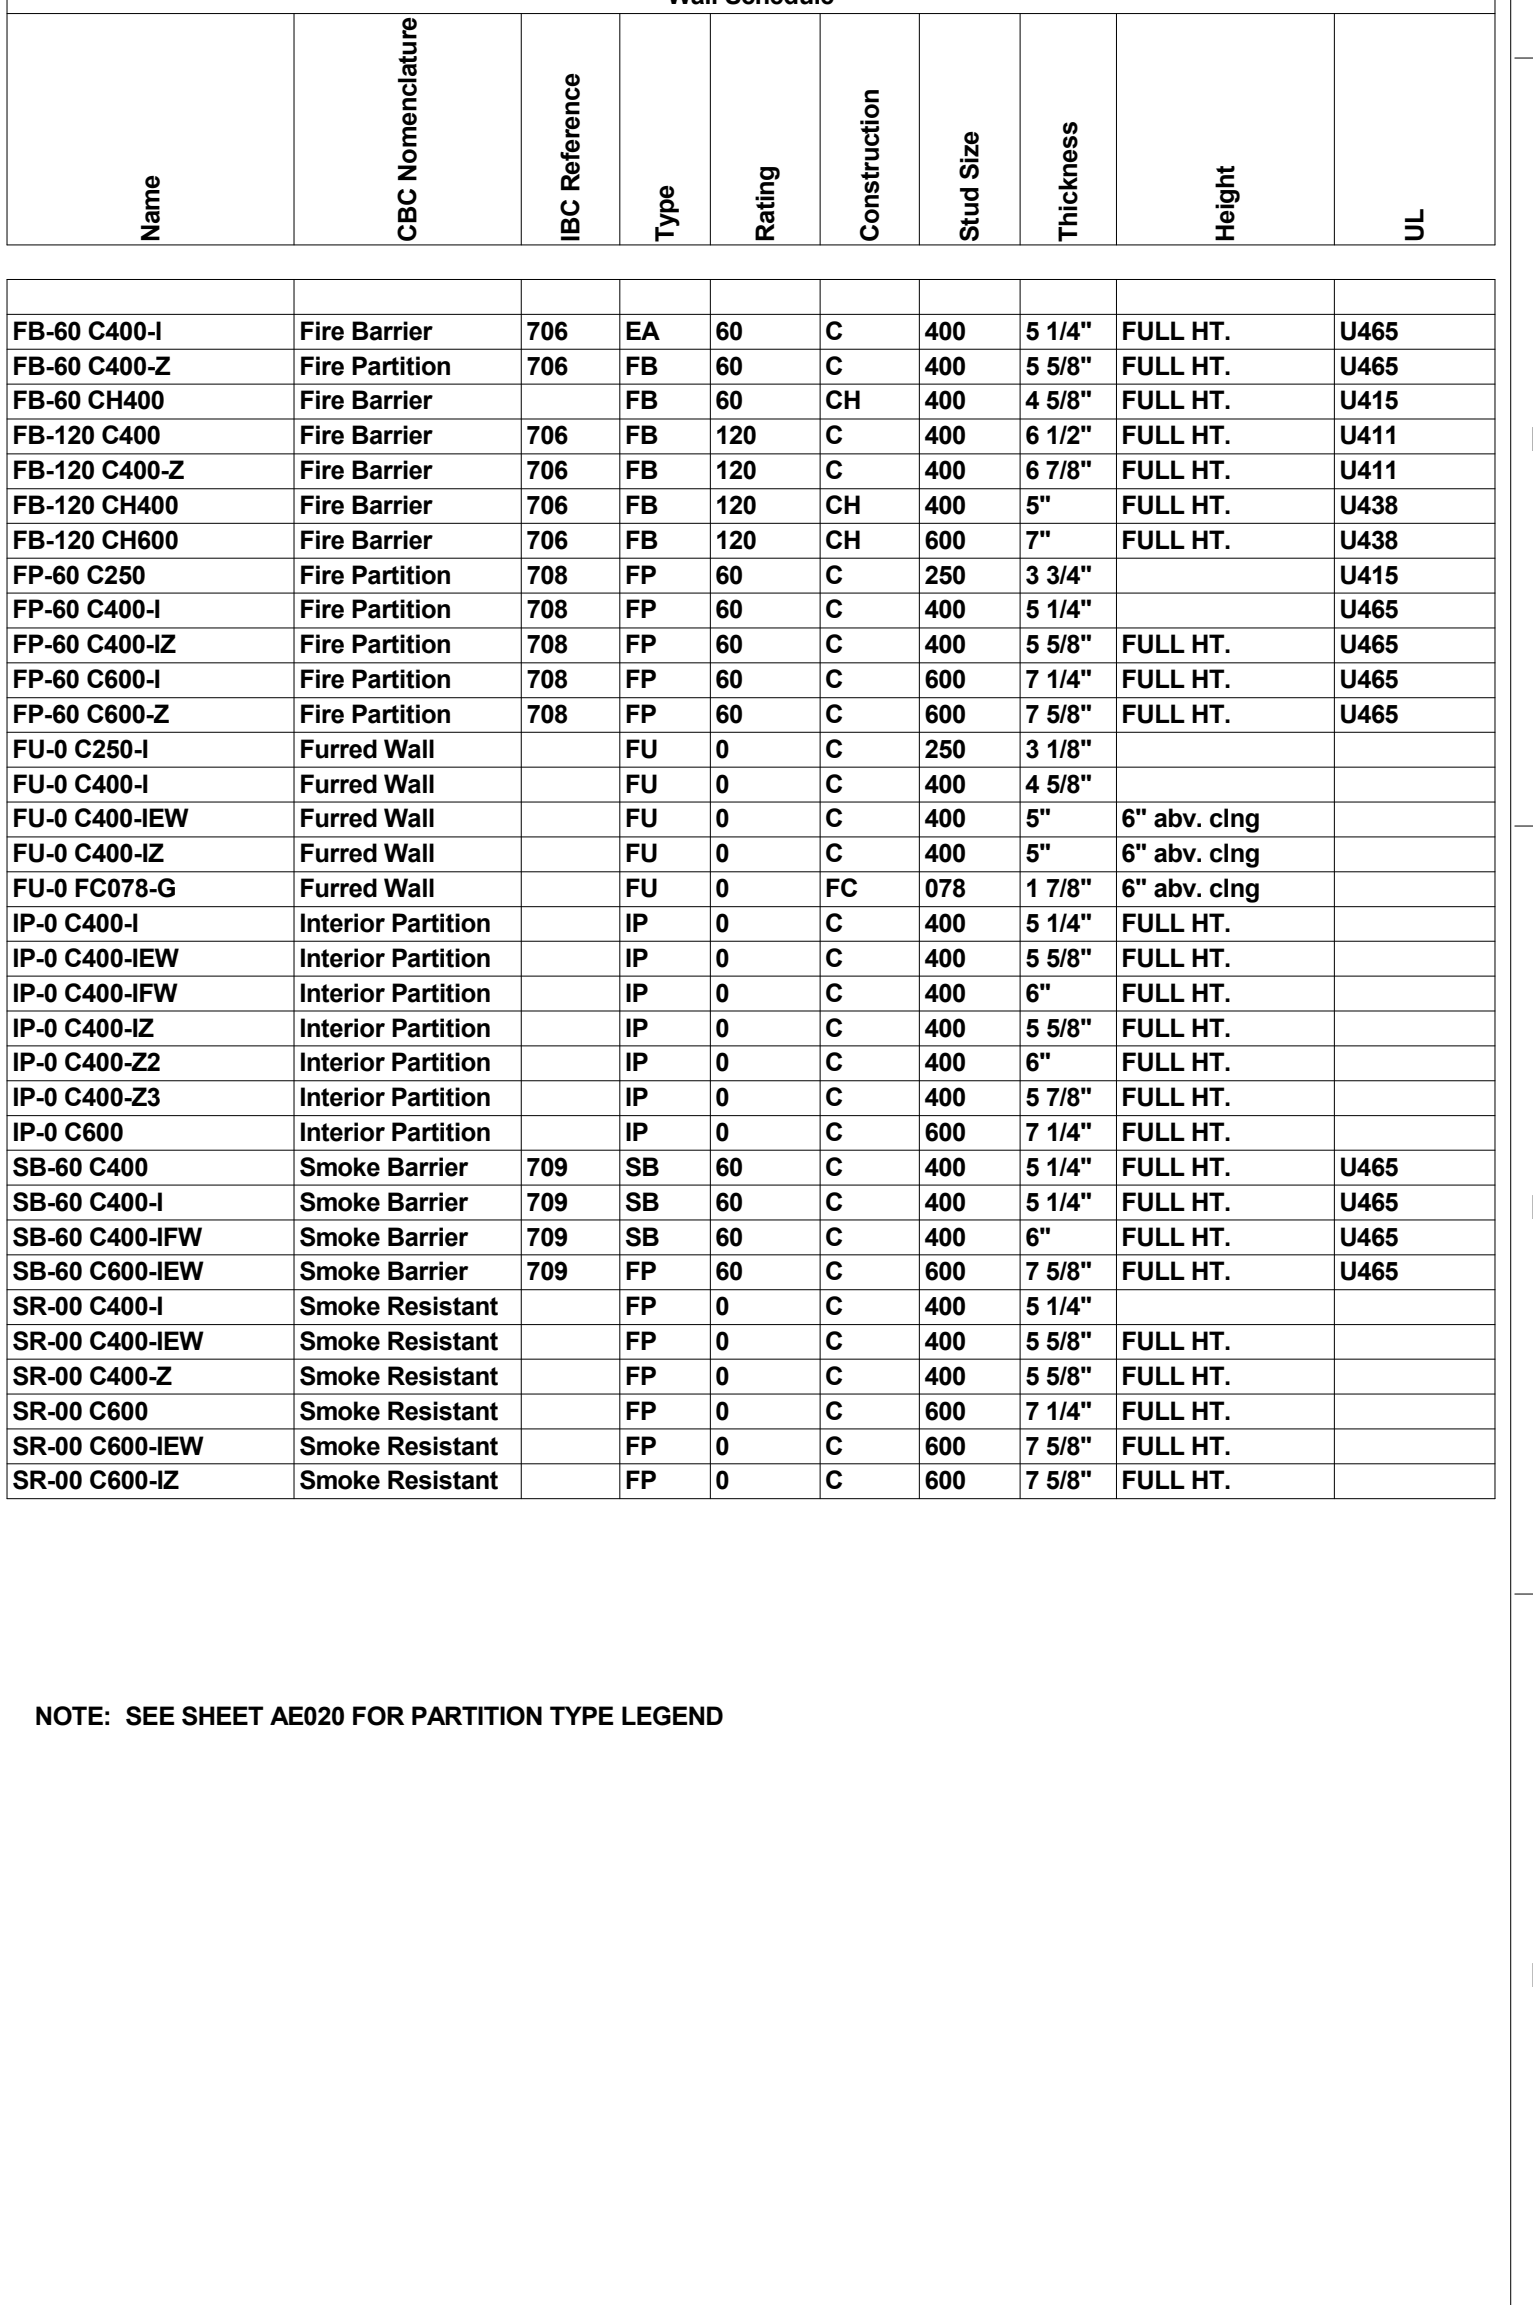

HEALTHCARE SYSTEM COMMUNITY CENTER EXPANSION		VA Project No. 654-317	Office of Construction and Facilities Management
VA Contract No. VA261-P-0933		Building No.	
N AVE., RENO, NV		Drawing No.	
Checked RP	Drawn VH	AE761	 Department of Veteran Affairs