



three inches = one foot
 one and one half inches = one foot
 one inch = one foot
 one half inch = one foot
 three quarters inch = one foot
 one quarter inch = one foot
 one eighth inch = one foot
 one quarter inch = one foot
 one eighth inch = one foot
 one quarter inch = one foot
 one eighth inch = one foot

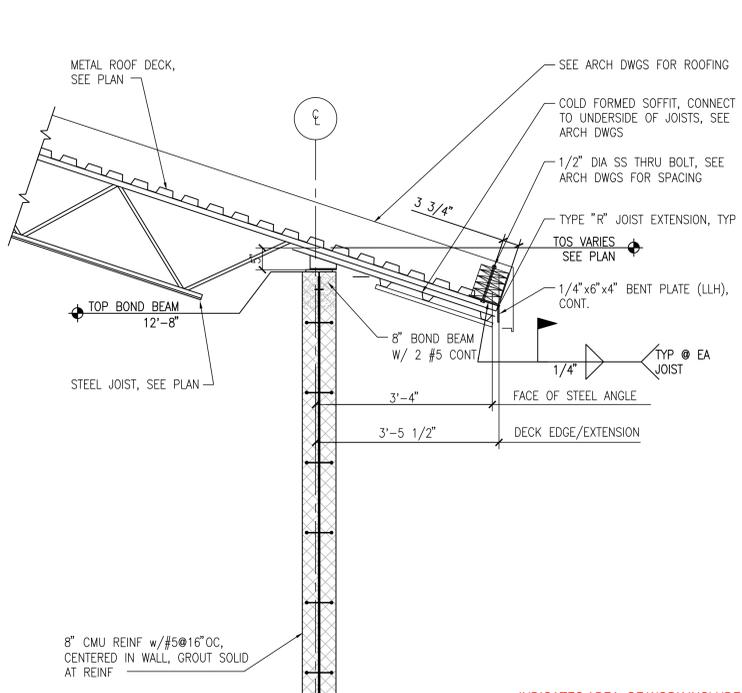


1 ROOF SECTION AT CMU WALL
 SF101 SCALE: 3/4" = 1'-0"


INDICATES AREA OF WORK INCLUDED IN DEDUCTIVE ALTERNATE #9

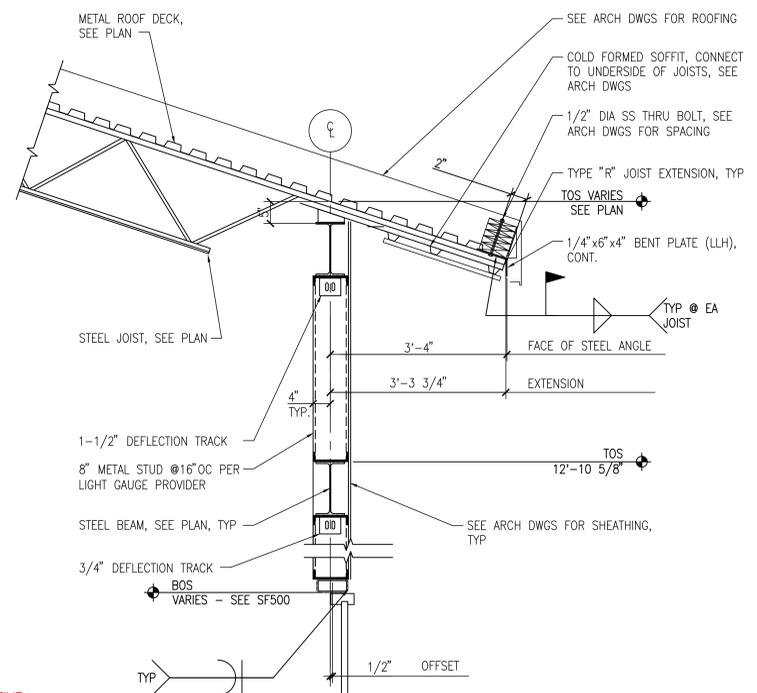

2 ROOF SECTION AT EXTERIOR WALL - FRAMES #5, #9
 SF101 SCALE: 3/4" = 1'-0"

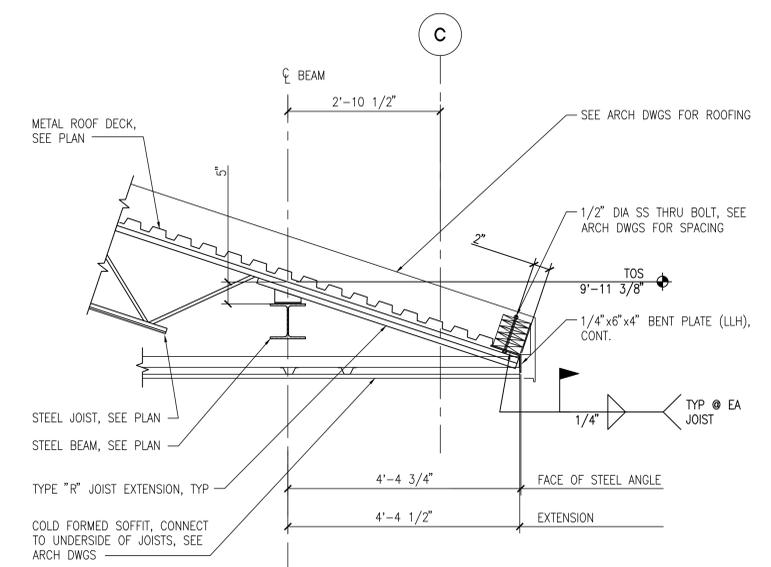

3 ROOF SECTION AT LOADING DOCK WALL
 SF101 SCALE: 3/4" = 1'-0"

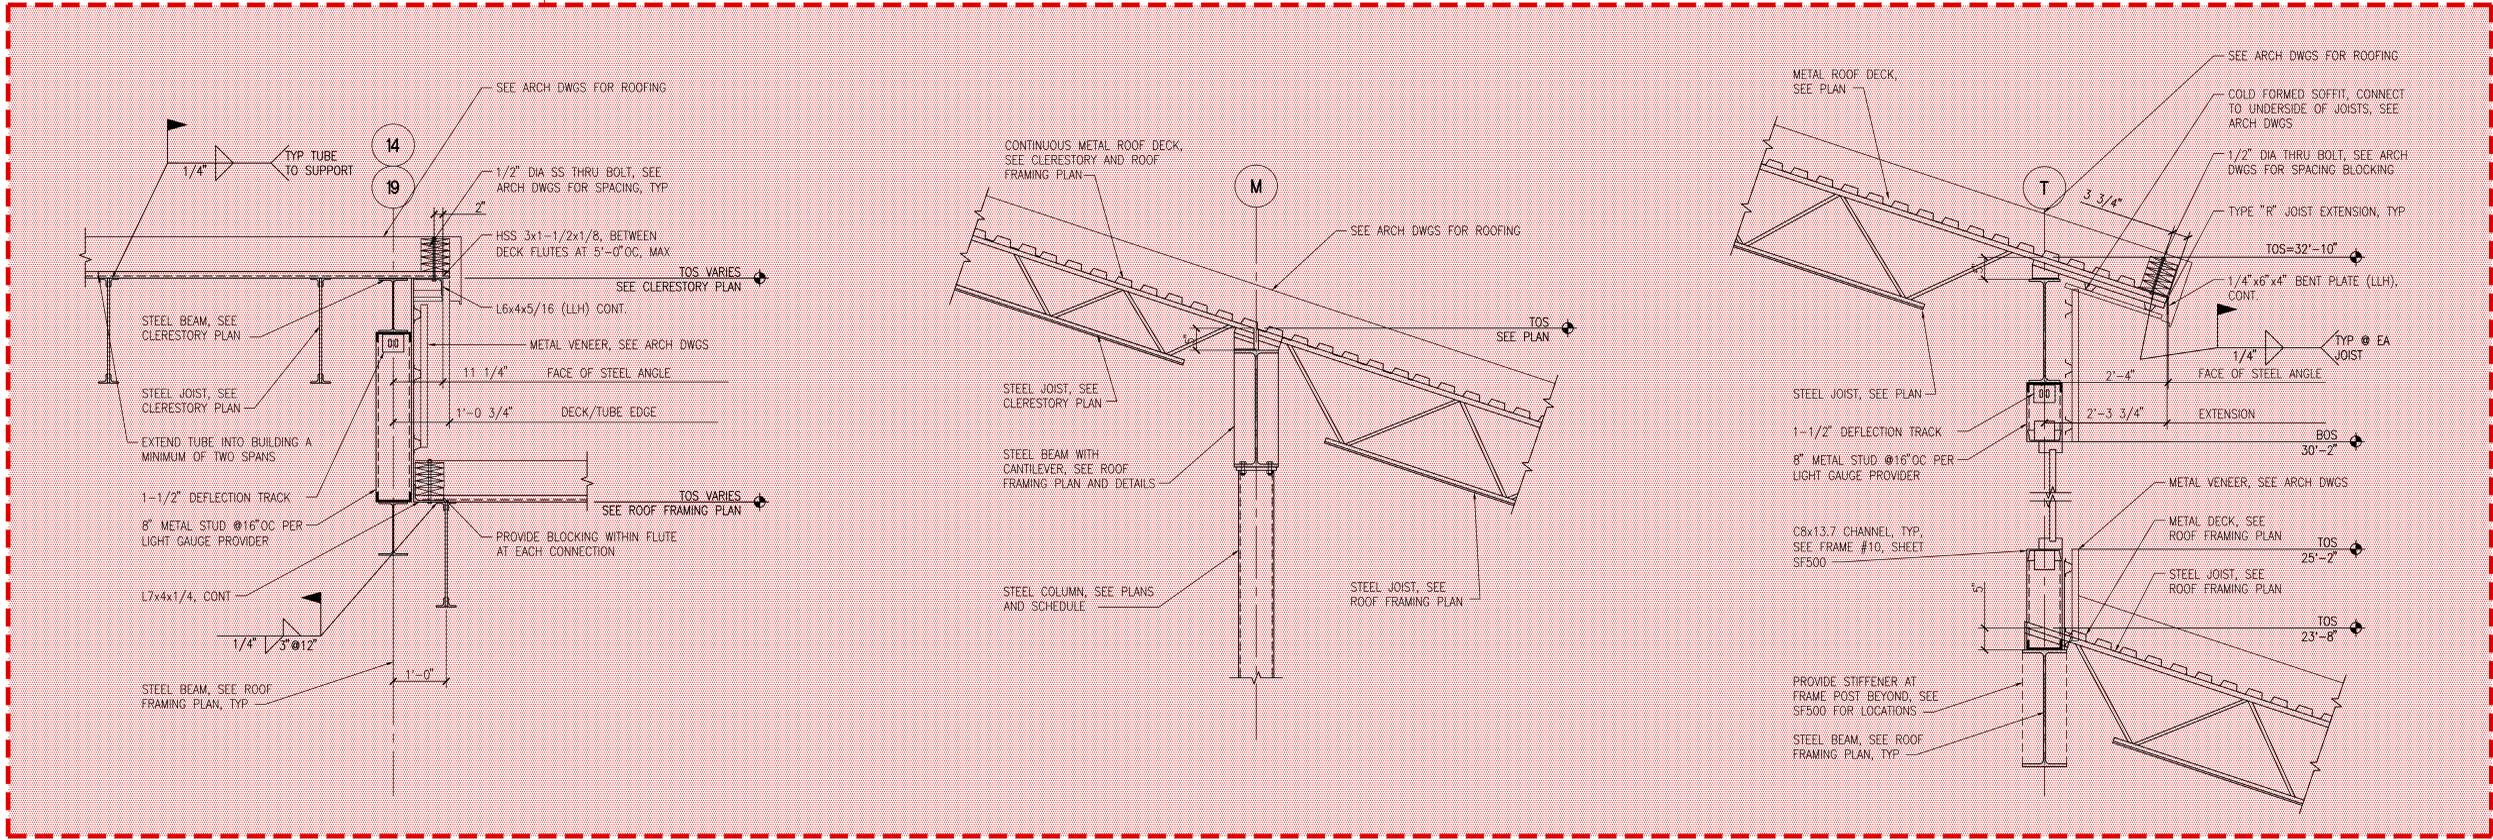

4 ROOF SECTION AT CLERESTORY WALL
 SF101 SCALE: 3/4" = 1'-0"

5 ROOF SECTION AT CLERESTORY-ROOF
 SF101 SF102 SCALE: 3/4" = 1'-0"

6 ROOF SECTION AT CLERESTORY WALL
 SF101 SF102 SCALE: 3/4" = 1'-0"

FINAL SUBMISSION / FULLY SPRINKLERED

CONSULTANTS: CIVIL: KENNETH HORNE & ASSOCIATES 7201 NORTH 9TH AVENUE, STE. 6 PENSACOLA, FLORIDA 32504 PH: (850) 471-9005 FX: (850) 471-0093 LANDSCAPE ARCHITECT: CSA GROUP, INC. 6300 PICCADILLY SQUARE DRIVE MOBILE, ALABAMA 36609 PH: (251) 344-4023 FX: (251) 344-4052 COMM/IDS: SCHMITT CONSULTING GROUP, INC. 40 S. PALAFOX PLACE, STE. 300 PENSACOLA, FLORIDA 32502 PH: (850) 438-0050 FX: (850) 432-8631 SURVEYORS: KCI TECHNOLOGIES, INC. 10401 HIGHLAND MANOR DRIVE, SUITE 120 TAMPA, FLORIDA 33610 PH: (813) 740-2500		ARCHITECT/ENGINEERS:   BES DESIGN/BUILD, LLC 766 Middle St, Fairhope, AL 36532 Phone: 251.990.5778 Fax: 251.990.3716		Drawing Title ROOF FRAMING SECTIONS		Project Title CONSTRUCT VA OUTPATIENT CLINIC, PANAMA CITY		Project Number 520-326		Office of Construction and Facilities Management	
Approved Project Director		Location PANAMA CITY, FLORIDA		Drawing Number SF402		Building Number -		Department of Veterans Affairs			
Date APRIL 2018		Checked NB		Drawn NB/KM		Dwg. 13 of 17					