
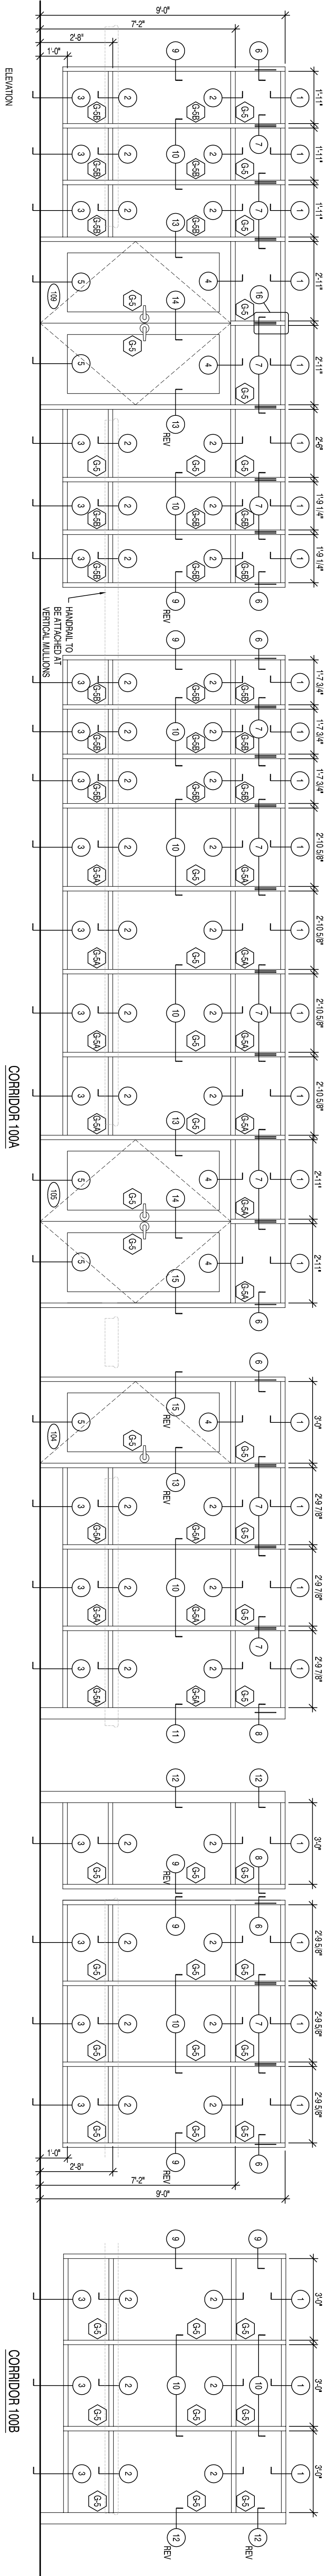





INTERIOR ALUMINUM STOREFRONT

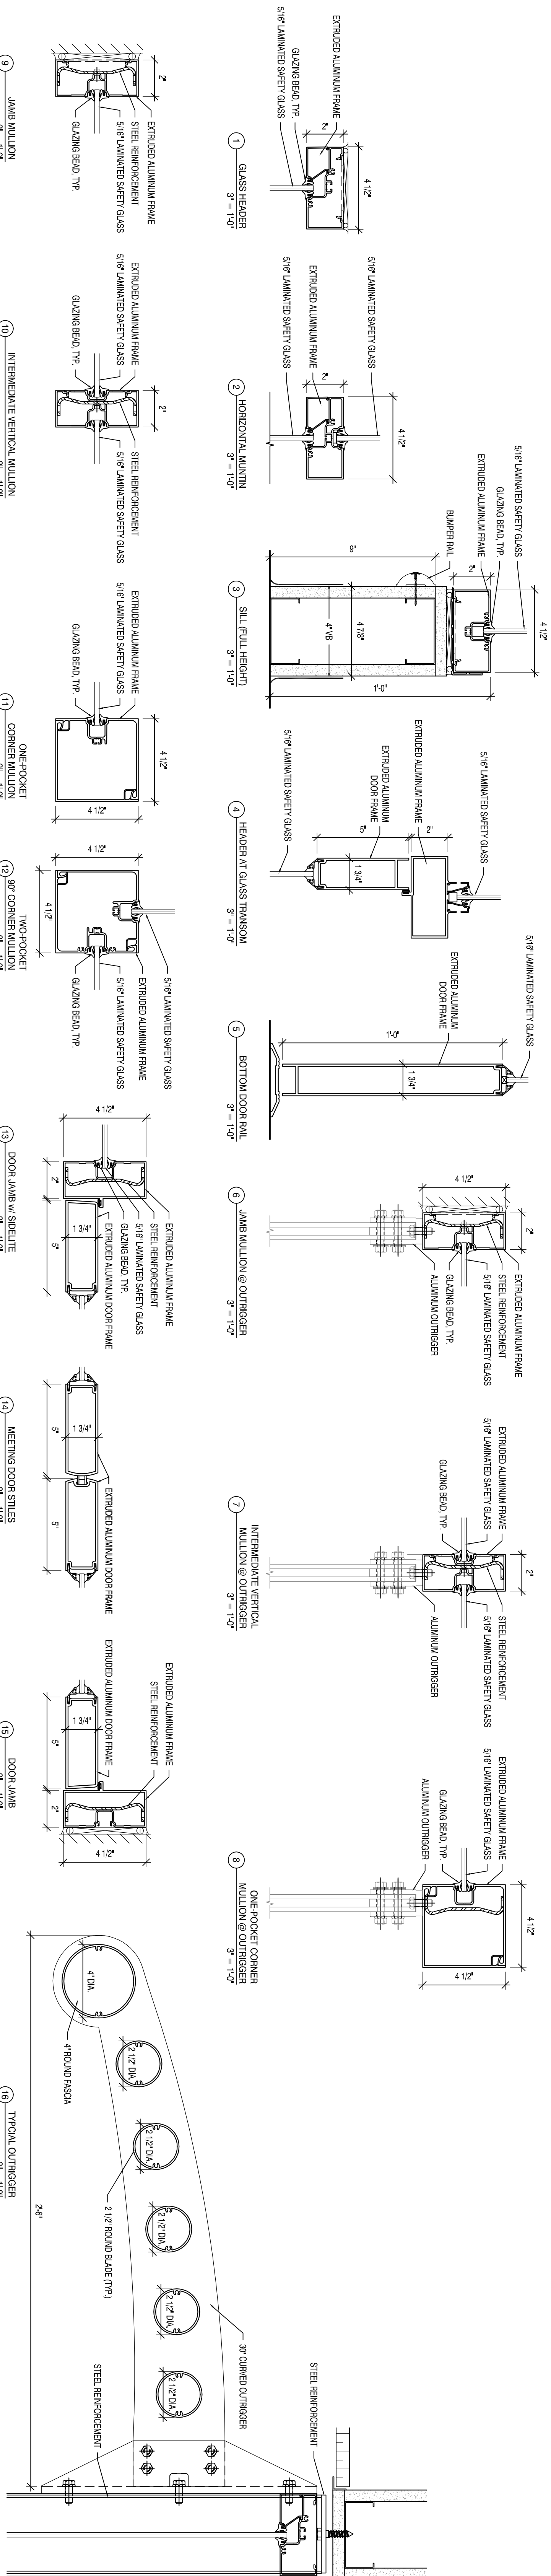

INTERIOR WALL PANEL SYSTEM

WALL PROTECTION

SLIDING WALL SYSTEM

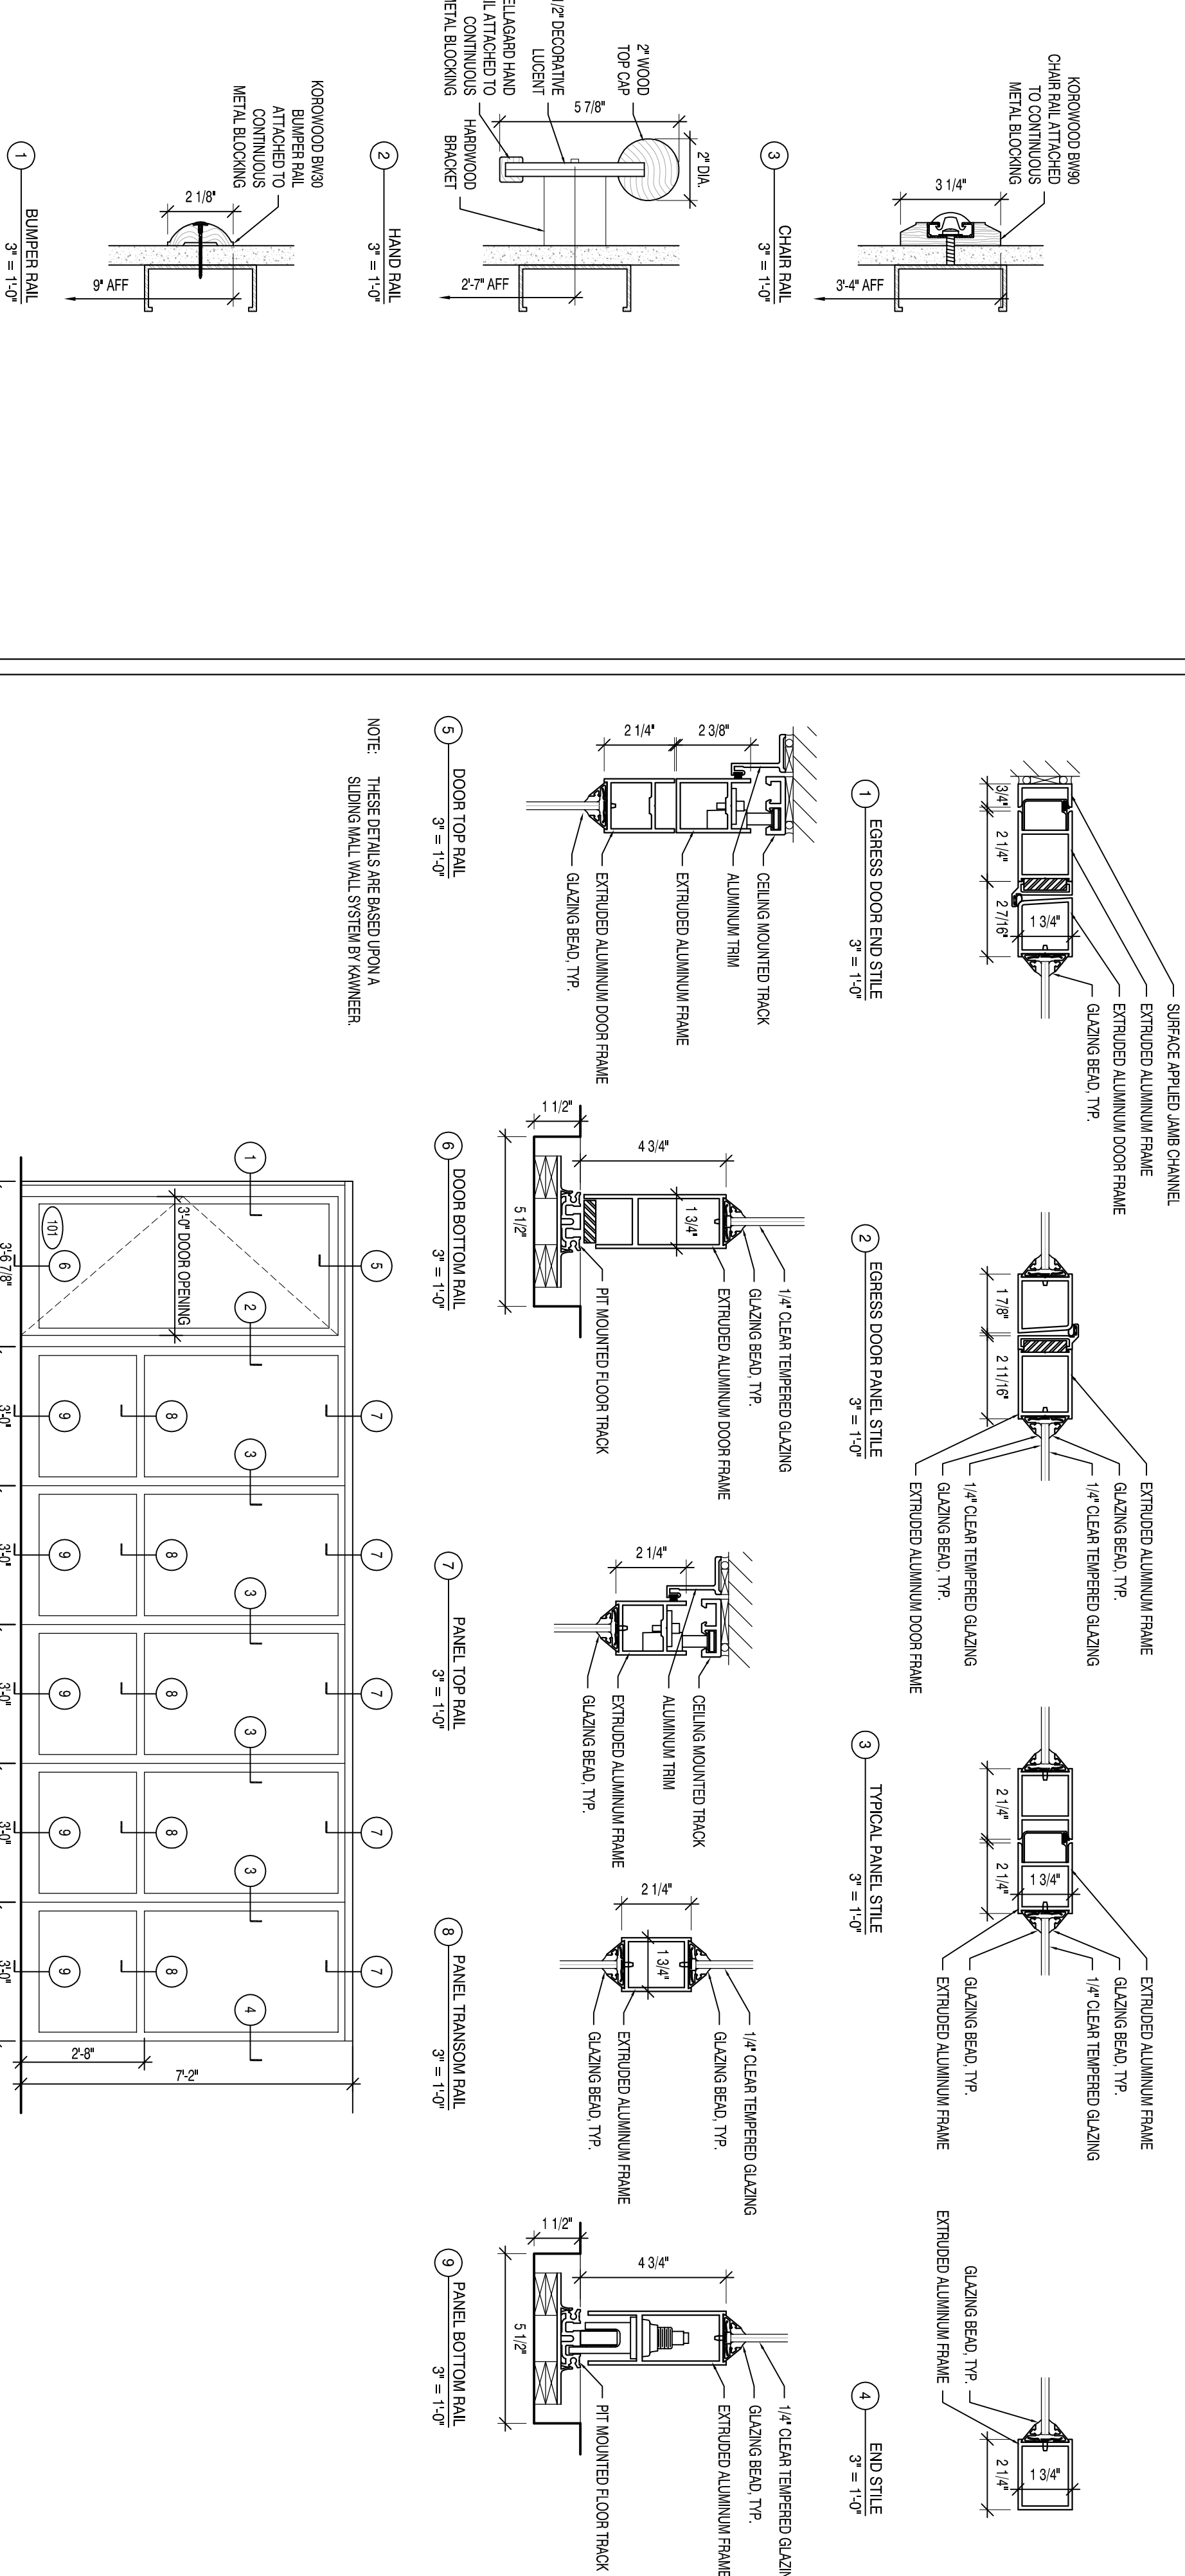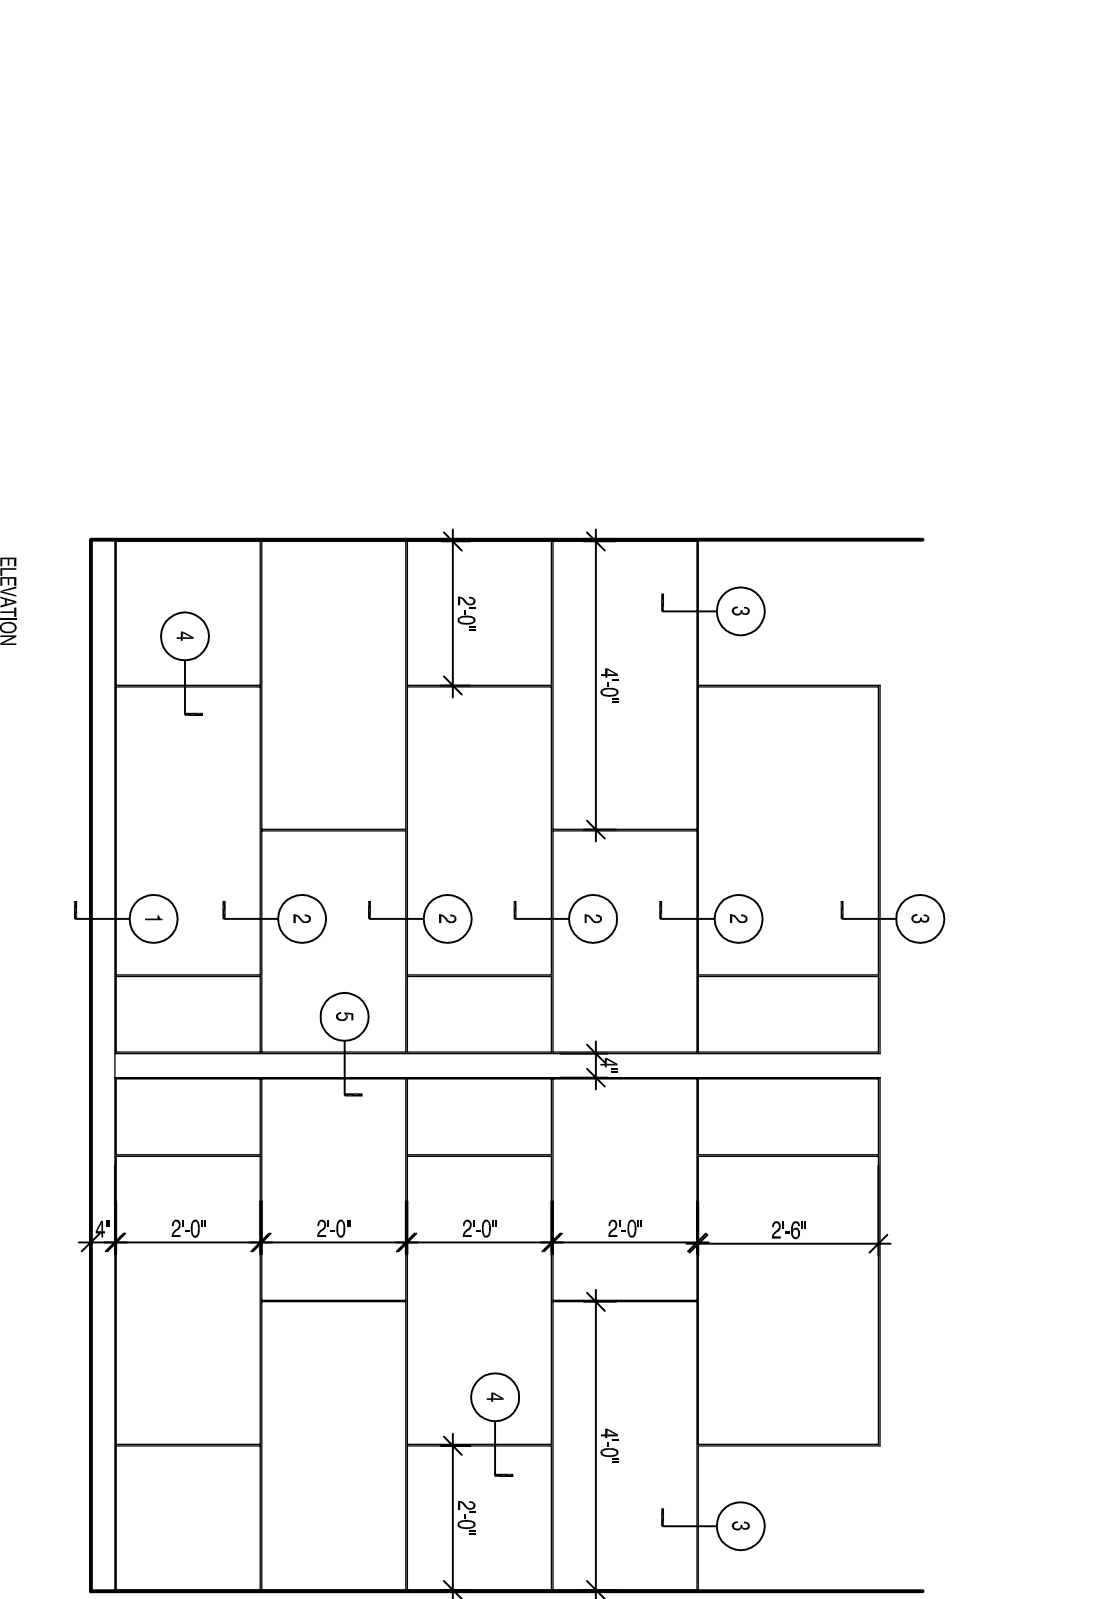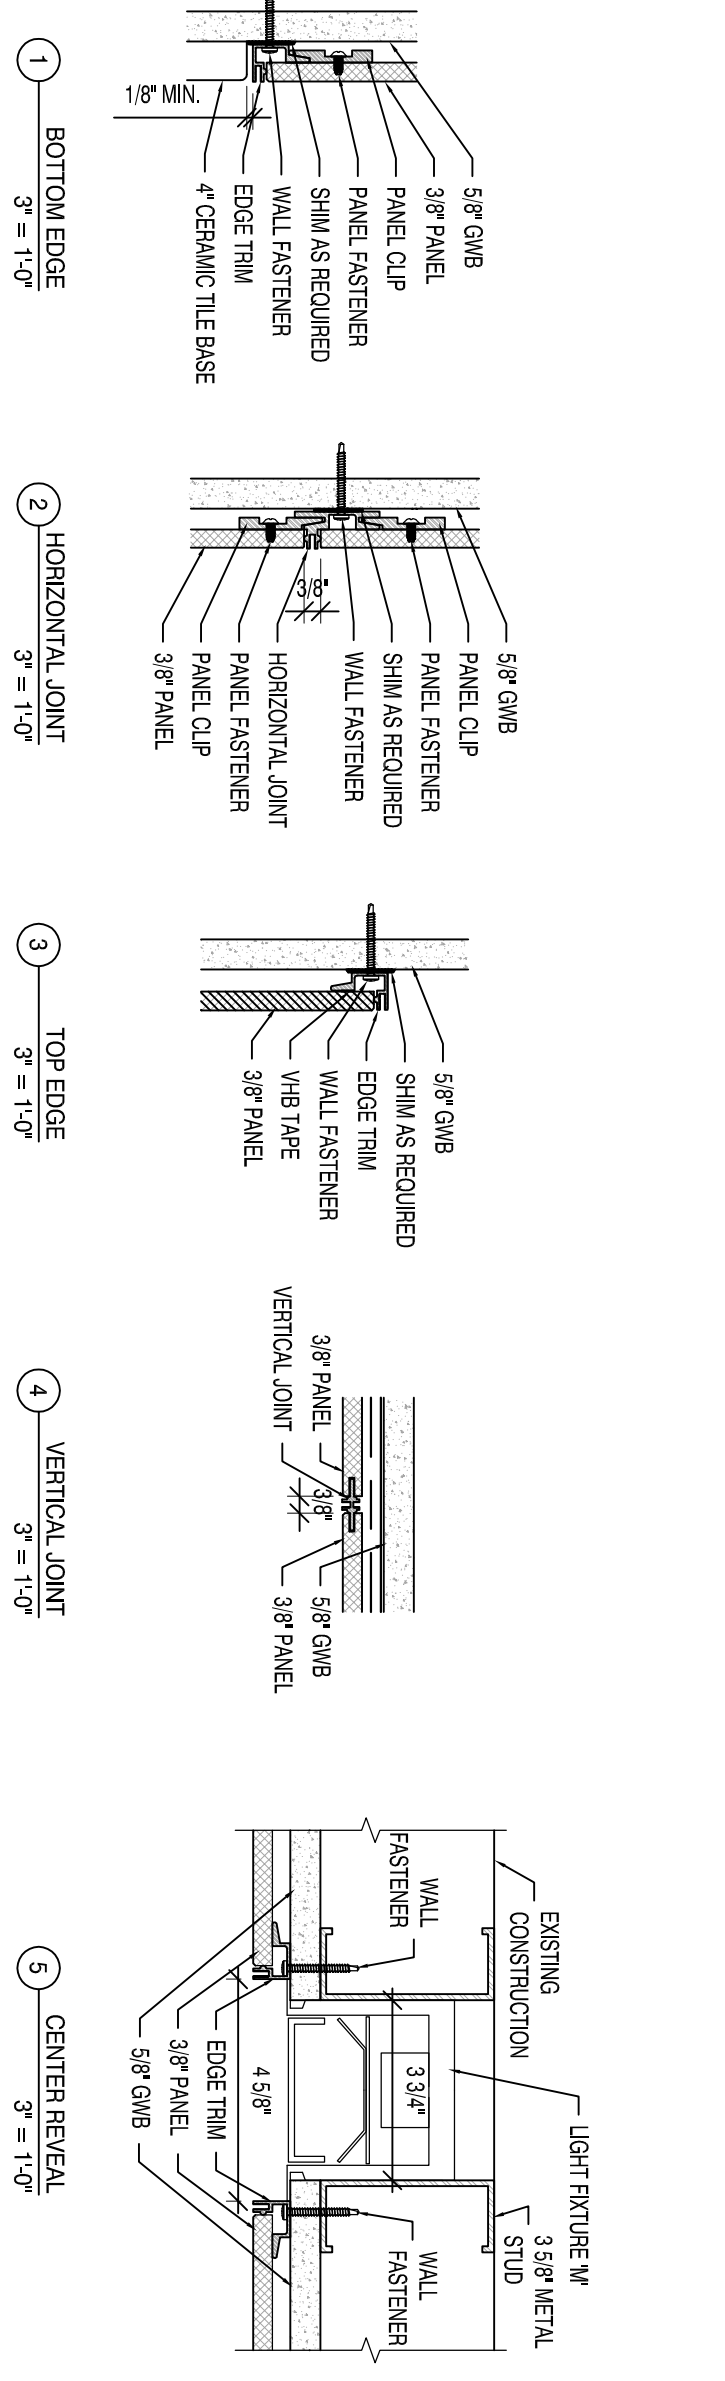

Drawings		Date	
OVERALL FLOOR PLAN		A-506	
Department of Veterans Affairs New Jersey Health Care System 151 Knollcroft Road Lyons, New Jersey 07939		BBLM Project No. 1009	
BBLM Architects Planning 934 Cherry Street Philadelphia, PA 19107 (215) 653-2500		Building Number 135	
Fitter & Fong Associates, LLC 4220 Main Street Philadelphia, PA 19127 T: (215) 506-5900 F: (215) 506-5900		IA Project No. 561-CS-136	
The Karcher Group 1218 Chestnut Street Philadelphia, PA 19107 T: (215) 288-1984 F: (215) 288-8950		Location LYONS, NJ	
CHOKIP, INC. CONSULTING ENGINEERS 241 Walnut Drive Ermwood Park, NJ 07047 T: (201) 781-1210 F: (201) 781-1210		Drawing Title CLC SUPPORT SPACES INTERIOR DETAILS	
Approved: Chief Executive Officer		Project Title CLC SUPPORT SPACES VAMC - LYONS	
Checked: CMK		Date 2/5/13	
Location		BBLM Project No. 1009	
LYONS, NJ		A-506	
VETERANS ADMINISTRATION			

4/19/13