

2ND FLOOR DEMOLITION – ALTERNATES NO.7, 8 AND 9  
1/8" = 1'-0"

PARTITION LEGEND

.....

SMOKE PARTITION - PREVENT THE PASSAGE OF SMOKE

----



SMOKE BARRIER - 1 HR RATING

----

2 HR RATED PARTITION

----

1 HR RATED PARTITION

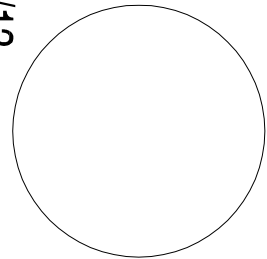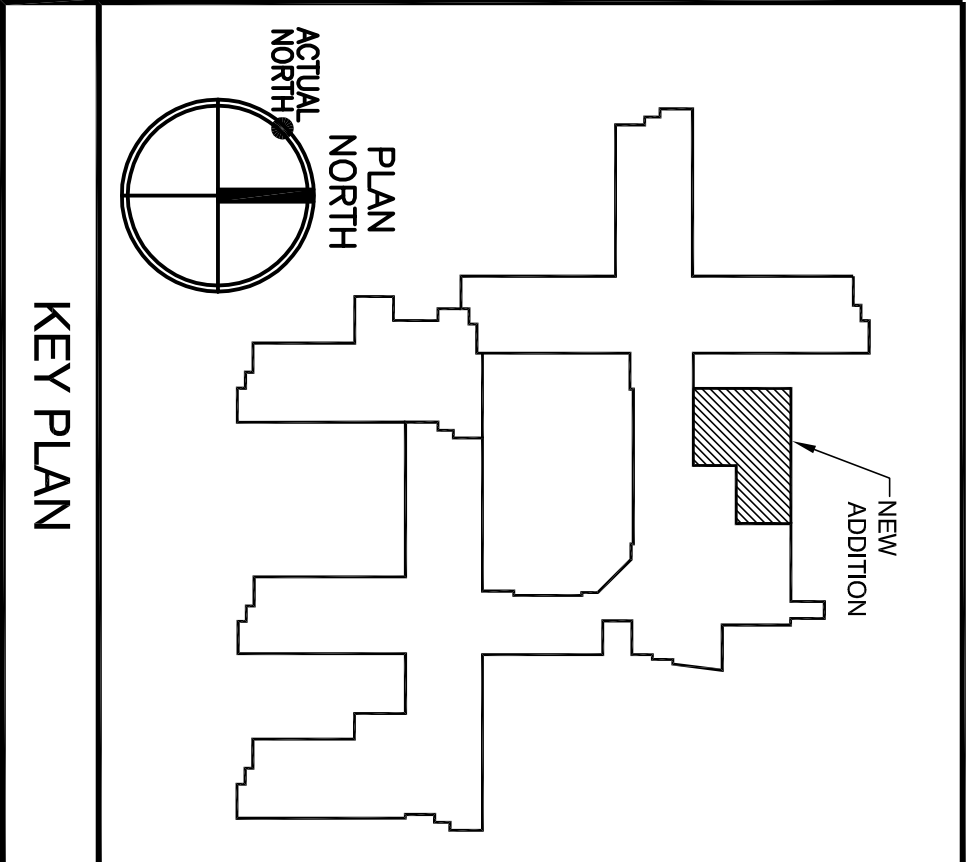

Revisions		Date	
<div><div></div><div>Department of Veterans Affairs New Jersey Health Care System 151 Knollcroft Road Lyons, New Jersey 07939</div></div>			
<div><div></div><div>BBLM Architects Architecture Planning Interiors 924 Cherry Street Phila., PA 19107 (215) 625-2500</div></div>		<div><div></div><div>Ritter &amp; Byrne Associates, LLC 4220 Main Street Philadelphia, PA 19127 T: (215) 506-9000 F: (215) 506-9001</div></div>	
<div><div></div><div>The Karwale Group 1218 Chestnut Street Philadelphia, PA 19107 T: (215) 288-1984 F: (215) 288-8980</div></div>		<div><div></div><div>CHROUTE INC. CONSULTING ENGINEERS 241 Monroe Drive Brimwood Park, NJ 07407 T: (201) 795-1210 F: (201) 795-1210 Engineer NJ NO 28943</div></div>	
Drawing Title ELECTRICAL: 2ND FLOOR DEMO – ALTERNATES NO. 7, 8 & 9		Project File CLC SUPPORT SPACES VAMC - LYONS	
Approved: Chief, Facilities Engineering Serv. Drawn: SMR Checked: JA		Building Number: 135 Contact Number: 561-CSJ-136 Location: LYONS, NJ	
Date: 2/05/13 Project No: 1009		Date: 4/19/13 Dwg. Of: E-15	
VETERANS ADMINISTRATION			