


8/8/13


RE-BUILD GAZEBO - 52846-13-629

CORBEL DETAIL

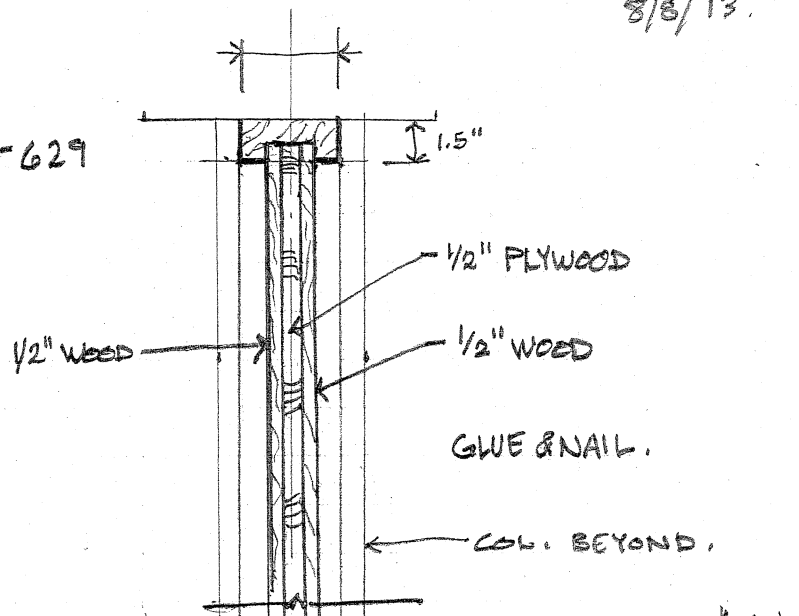

SECTION A-A

3" = 1'-0"

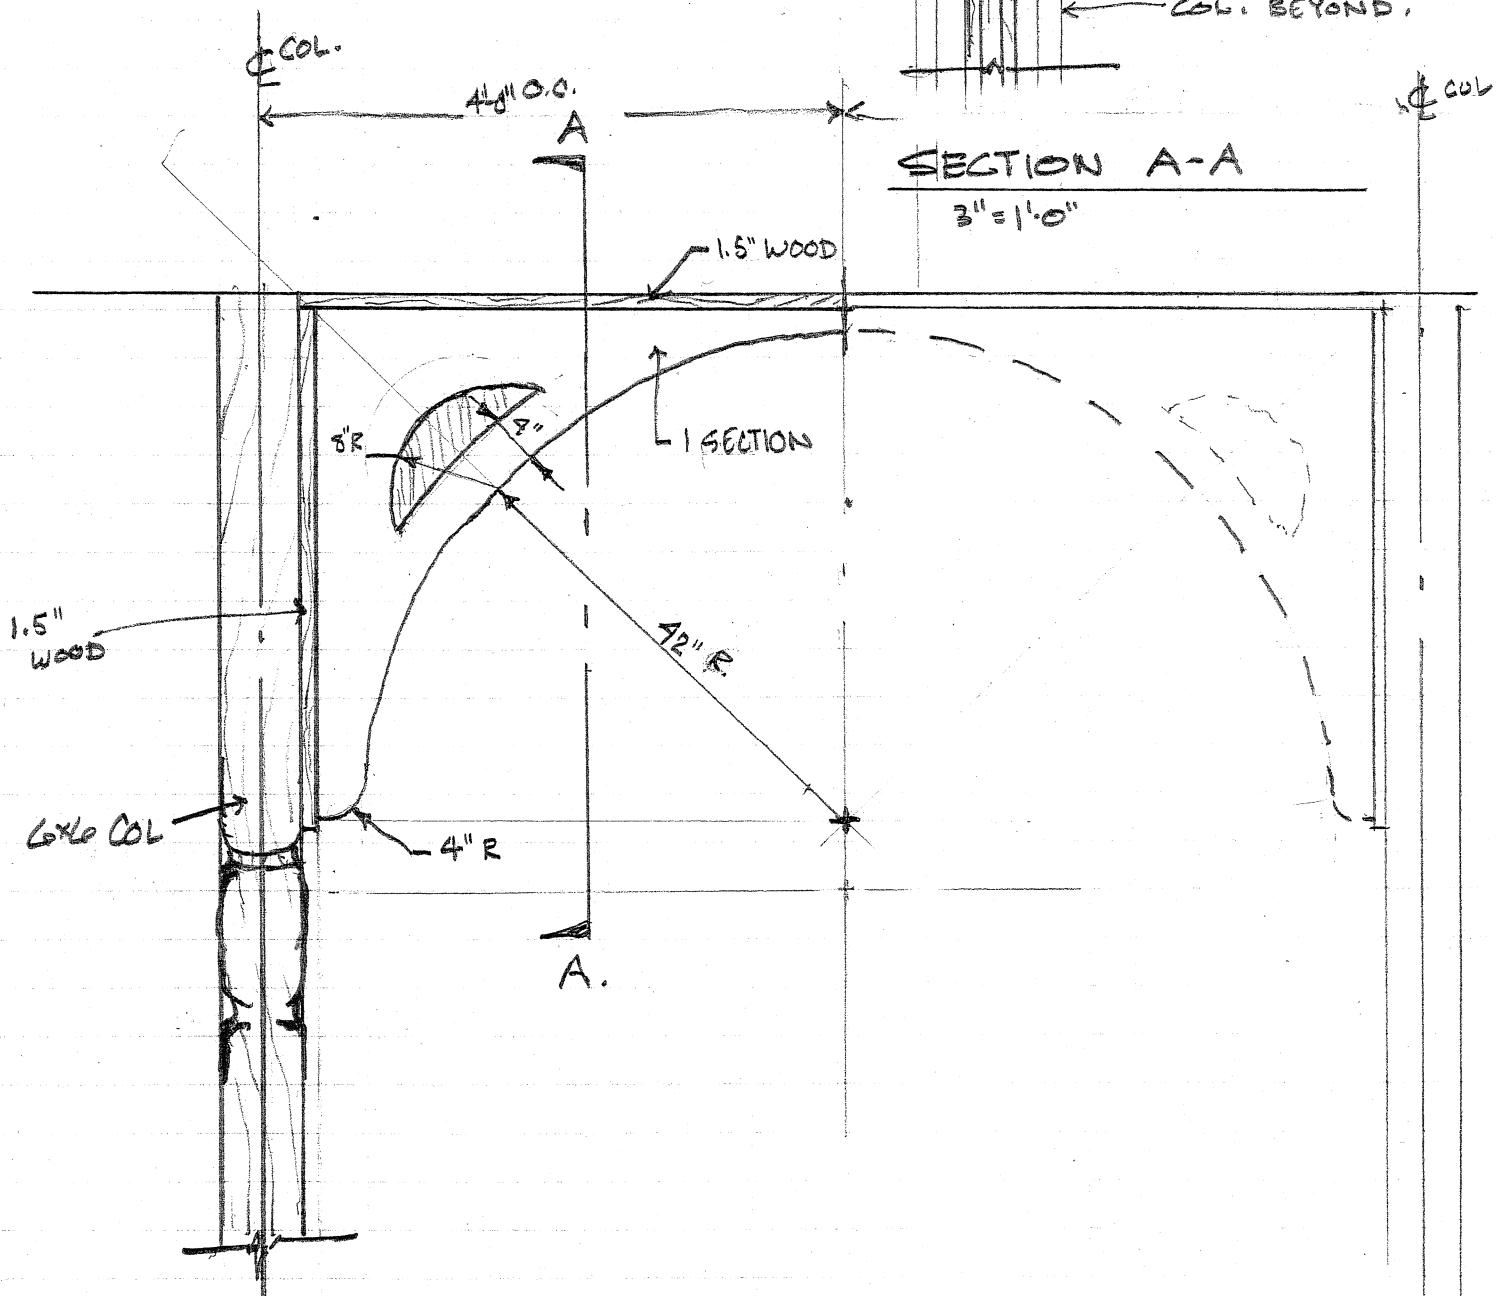

PARTIAL SECT.

3/4" = 1'-0"