


SHEET NOTES:
 1. FOR EQUIPMENT SCHEDULE & ANCHORAGE / BRACING REQUIREMENTS, SEE SHEET SS532.

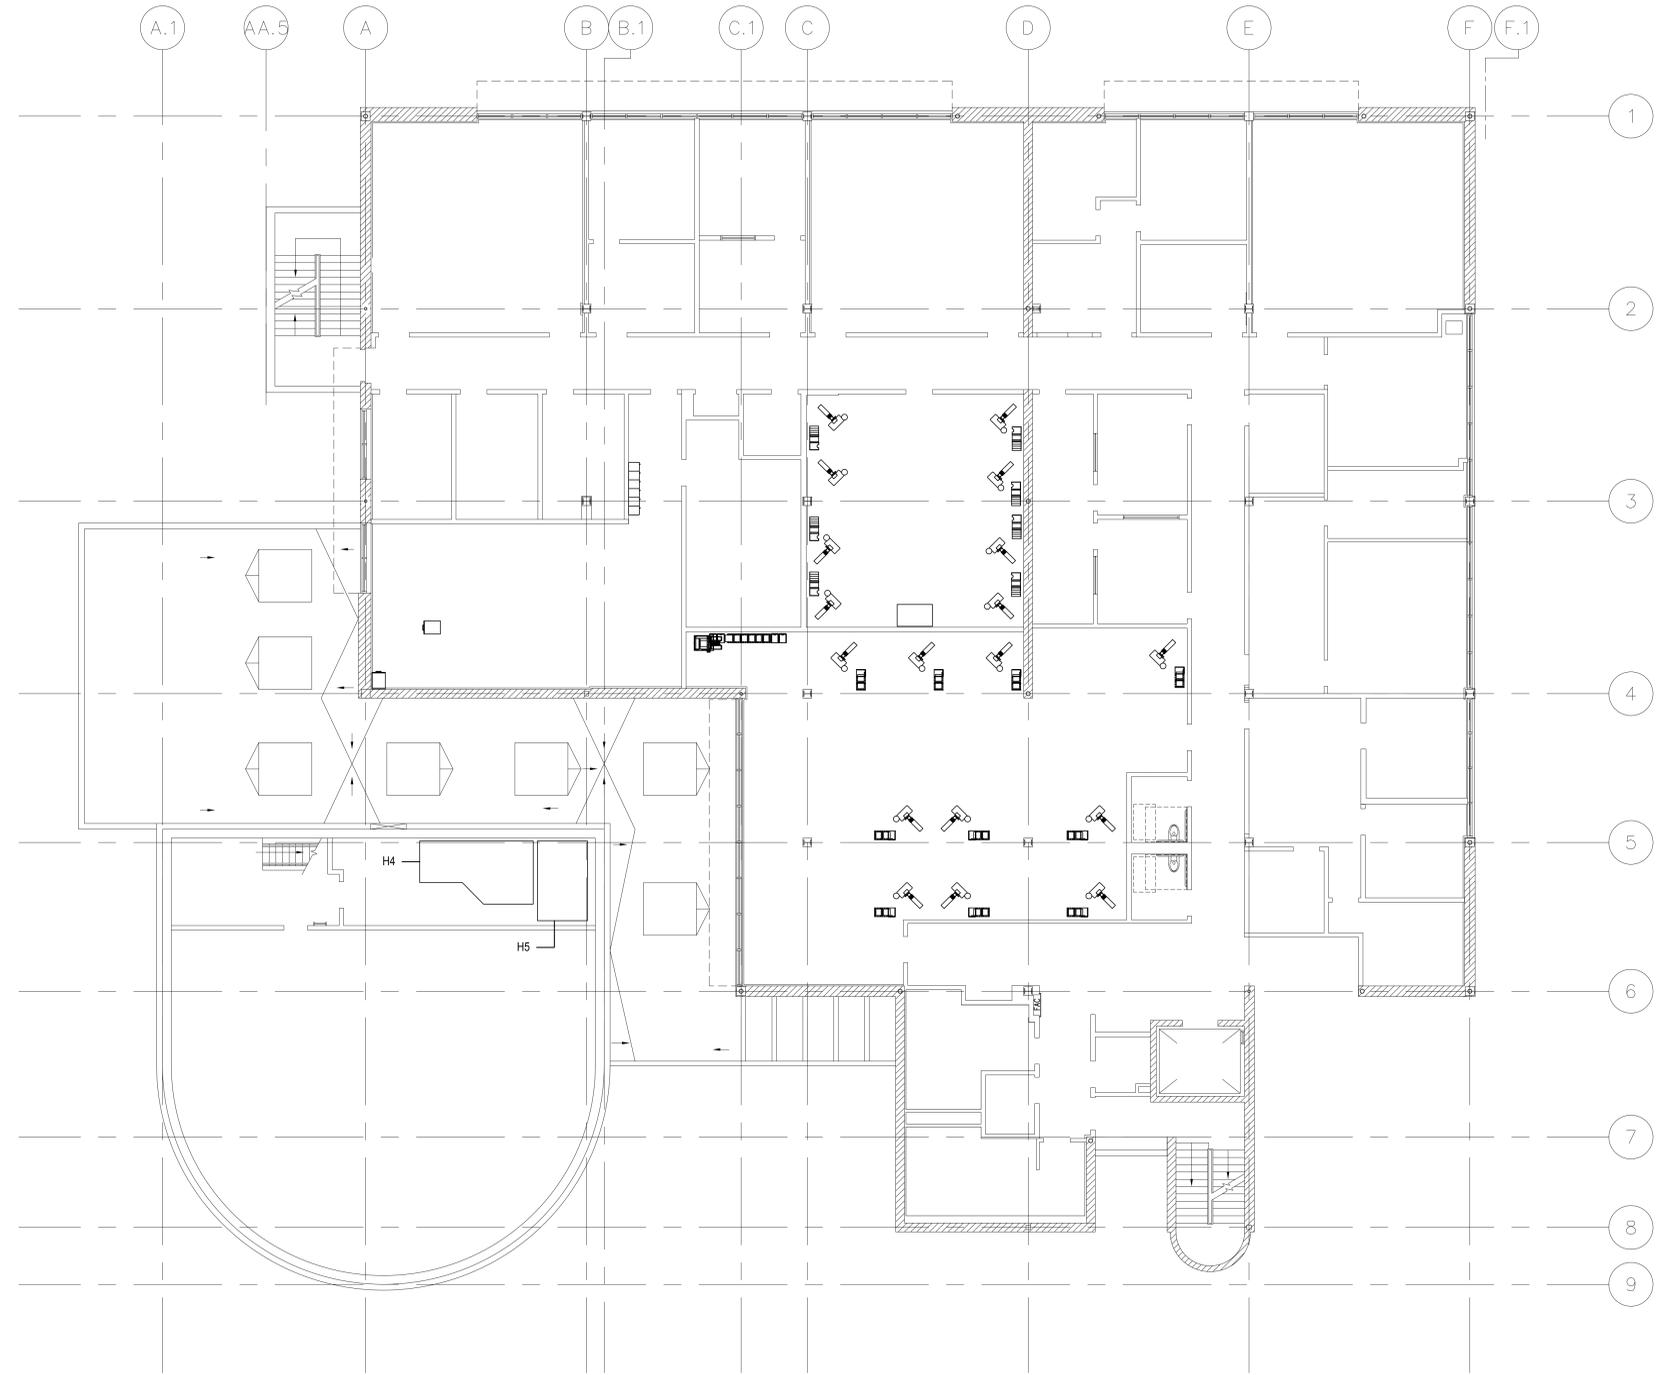

1 SECOND FLOOR NON-STRUCTURAL PLAN
 1/8" = 1'-0"

three inches = one foot
 one and one half inches = one foot
 one inch = one foot
 three quarters inch = one foot
 one half inch = one foot
 three eighths inch = one foot
 one quarter inch = one foot
 one eighth inch = one foot

CONSULTANTS:

Degenkolb
 DEGENKOLB ENGINEERS
 235 Montgomery Street, Suite 500
 San Francisco, CA 94104
 415.392.6952 Phone
 415.544.0792 Fax
 www.degenkolb.com
 80584020.00



ARCHITECT/ENGINEERS:

HMC Architects
 1827 E. Fir Avenue, Studio 103 / Fresno, CA 93720
 T 559 322 2444 / www.hmcarchitects.com



Drawing Title
 SECOND FLOOR
 NON-STRUCTURAL PLAN
Approved Project Director

Project Title
 BUILDING 24
 SEISMIC CORRECTION
 AND ADDITION
Location
 VAMC FRESNO, CA

Project Number
 570-215
Building Number
 24
Drawing Number
 SS202

Office of Construction and Facilities Management

 Department of Veterans Affairs

Date
 March 12, 2013
Checked
 WG
Drawn
 MAM/KM

Dwg. 16 of 176