

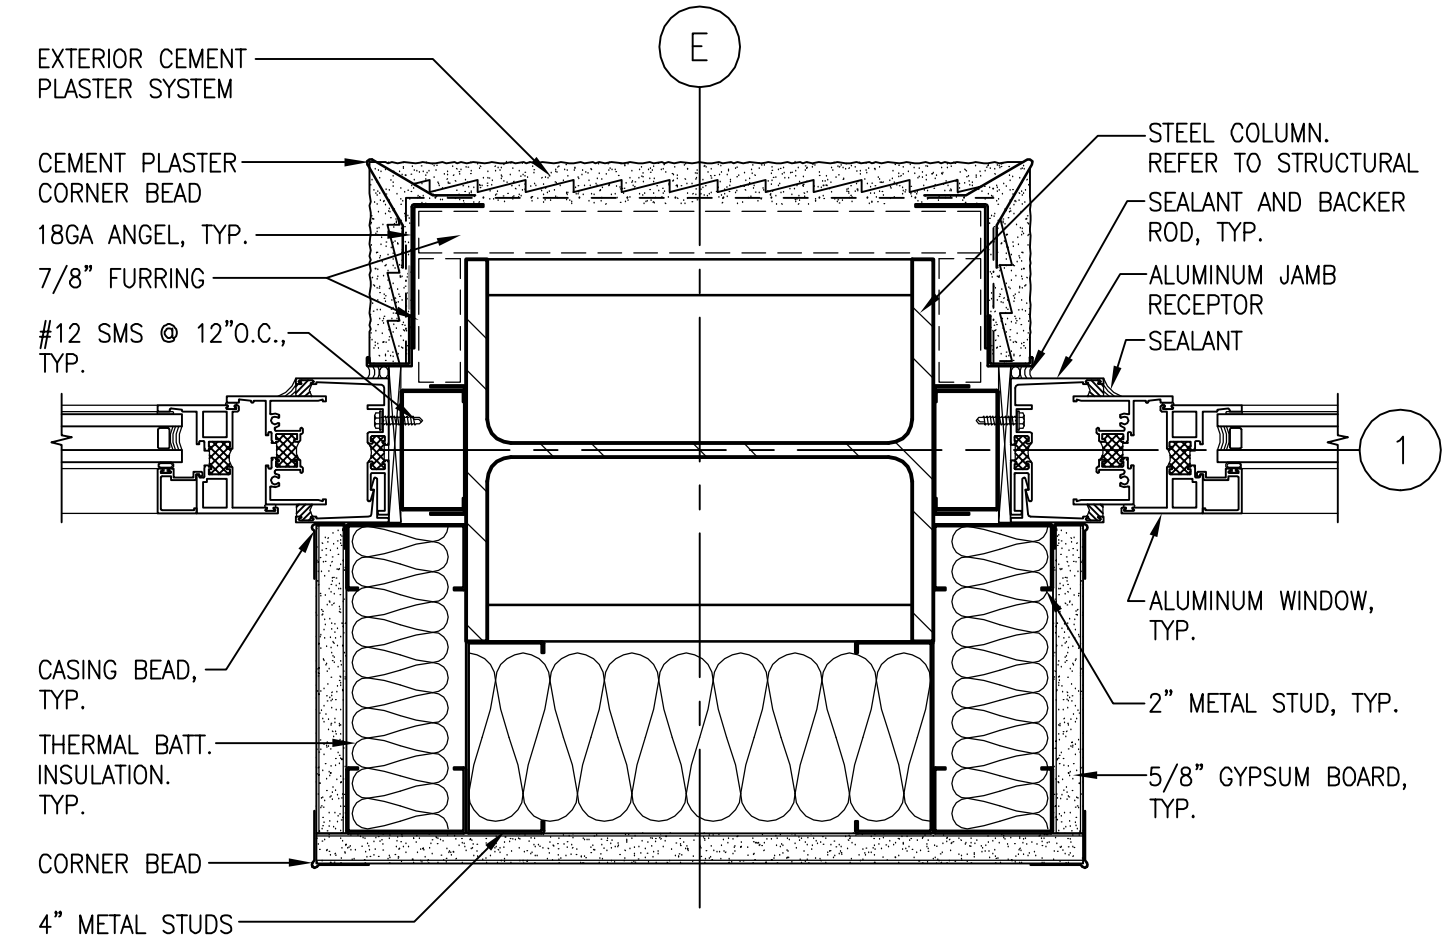



three inches = one foot
one and one half inches = one foot
one inch = one foot
three quarters inch = one foot
one half inch = one foot
three eighths inch = one foot
one eighth inch = one foot
one quarter inch = one foot

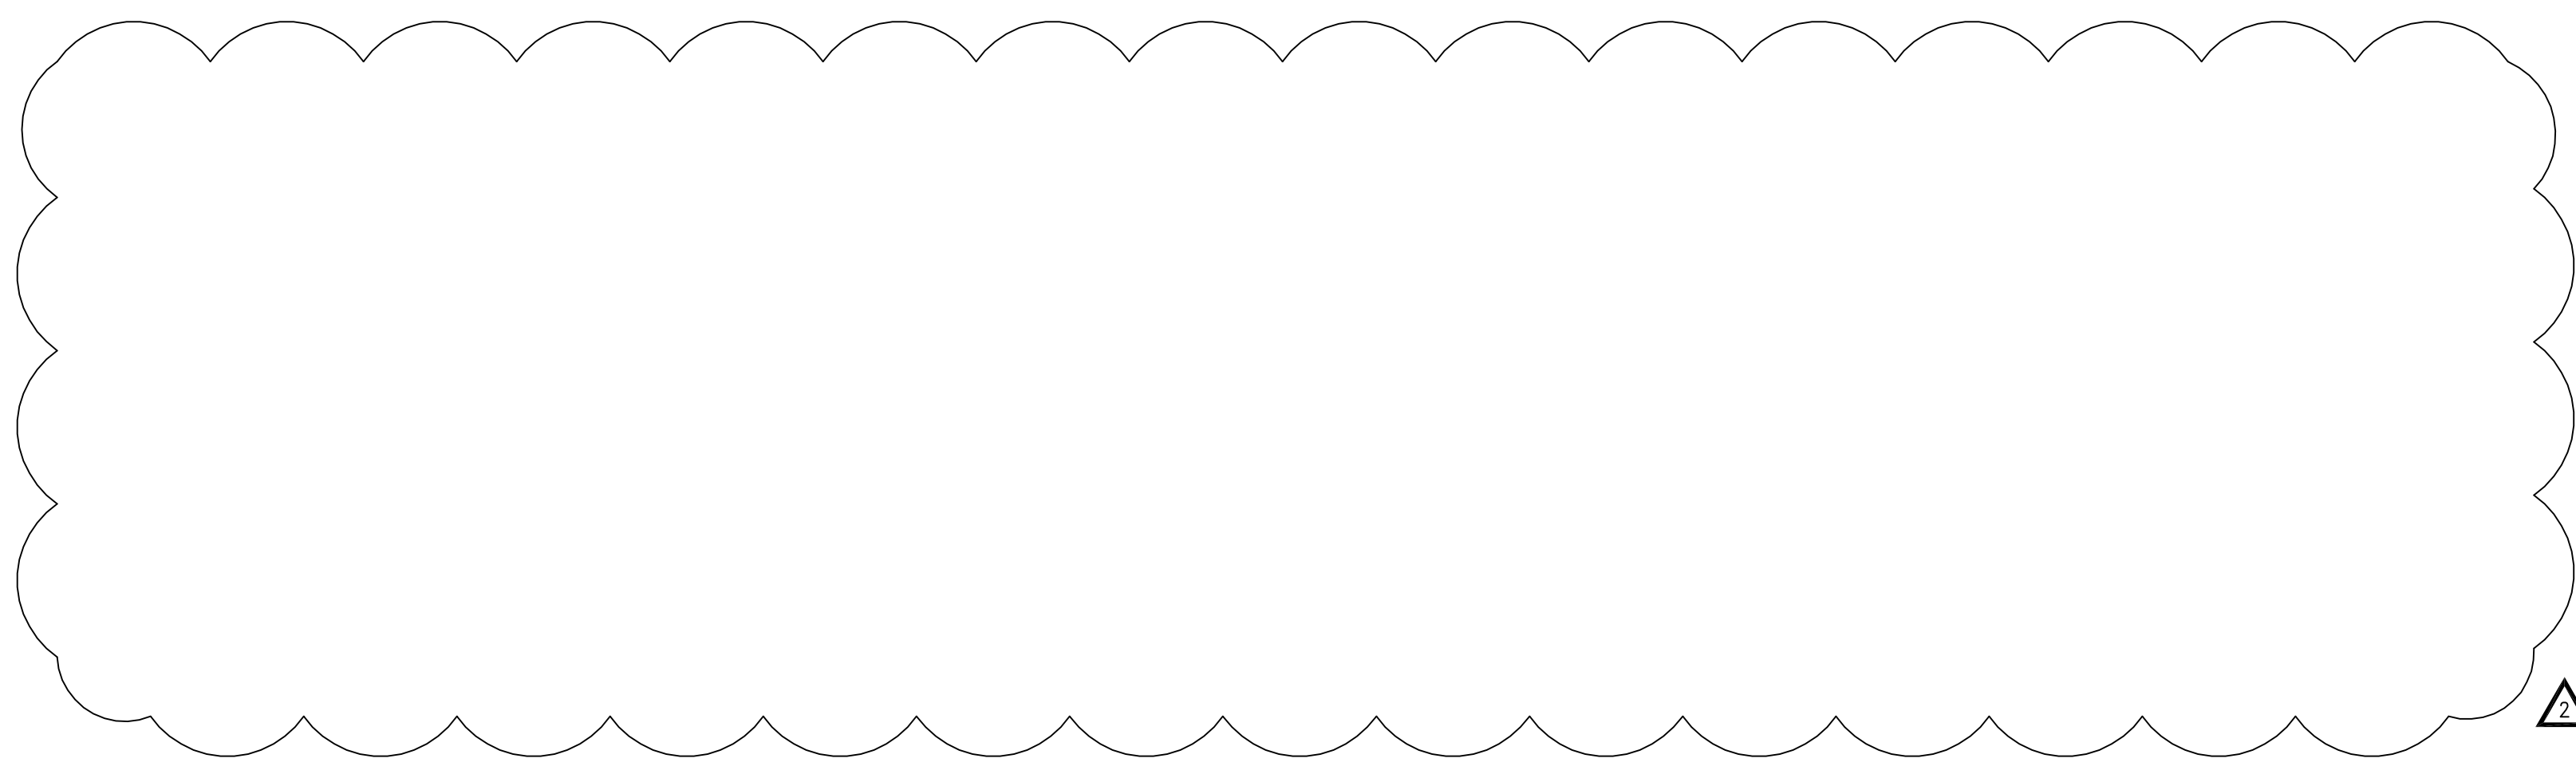


19 COLUMN AT ALUMINUM WINDOWS
3" = 1'-0"

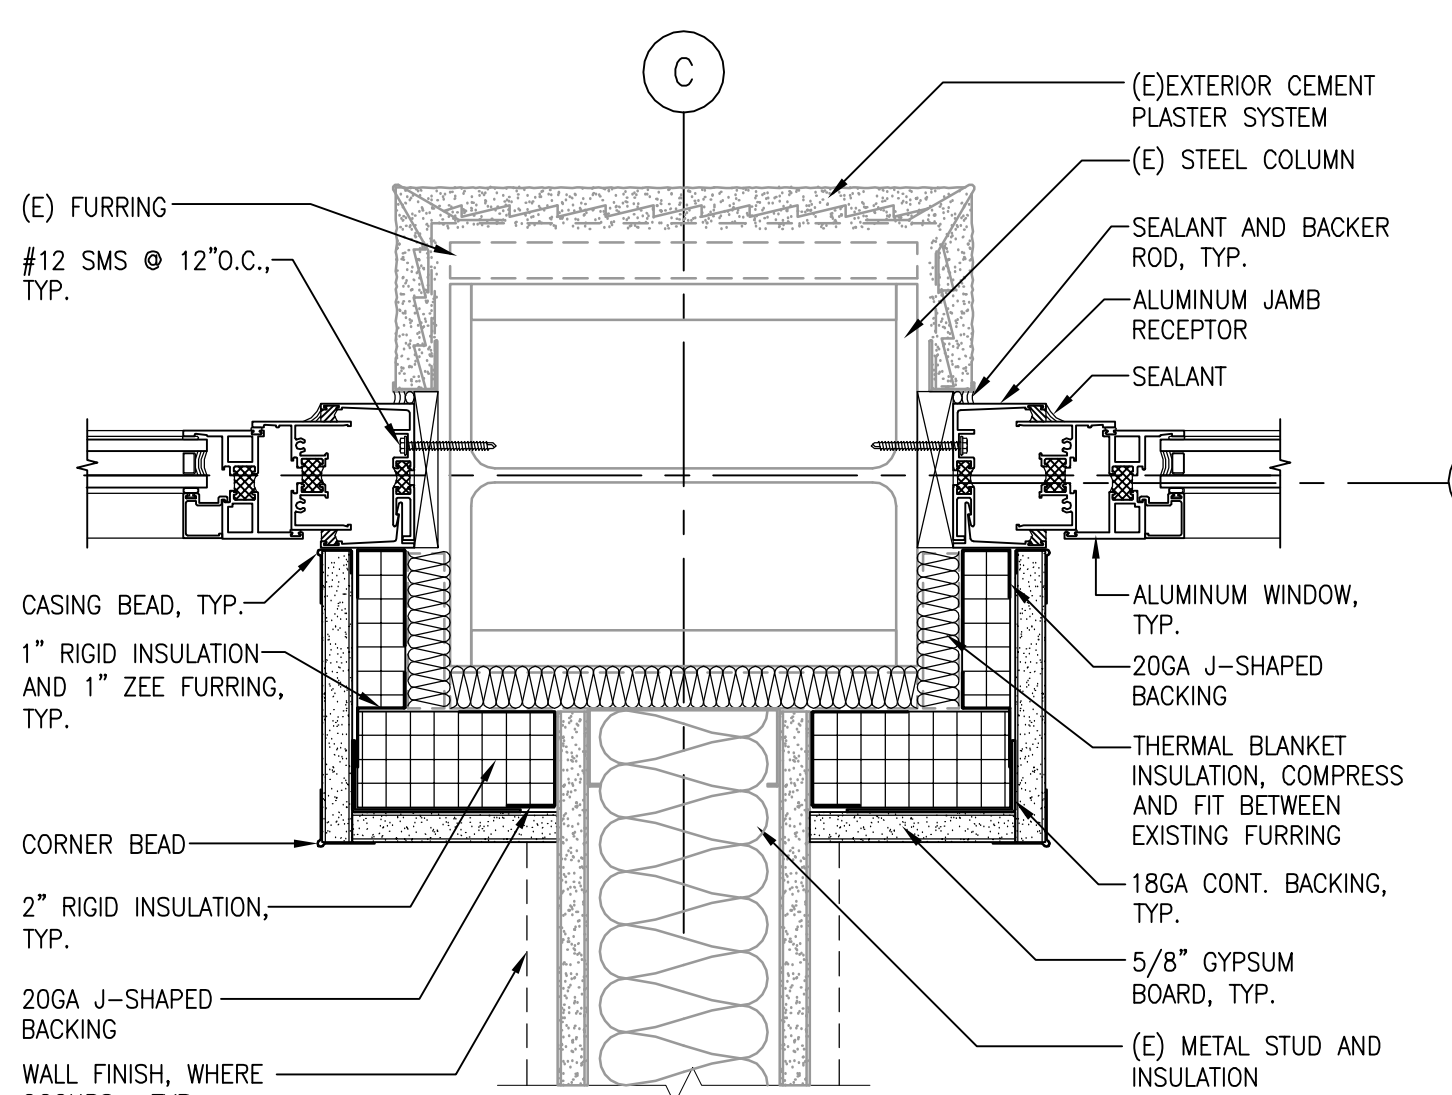


18 COLUMN AT ALUMINUM WINDOWS
3" = 1'-0"

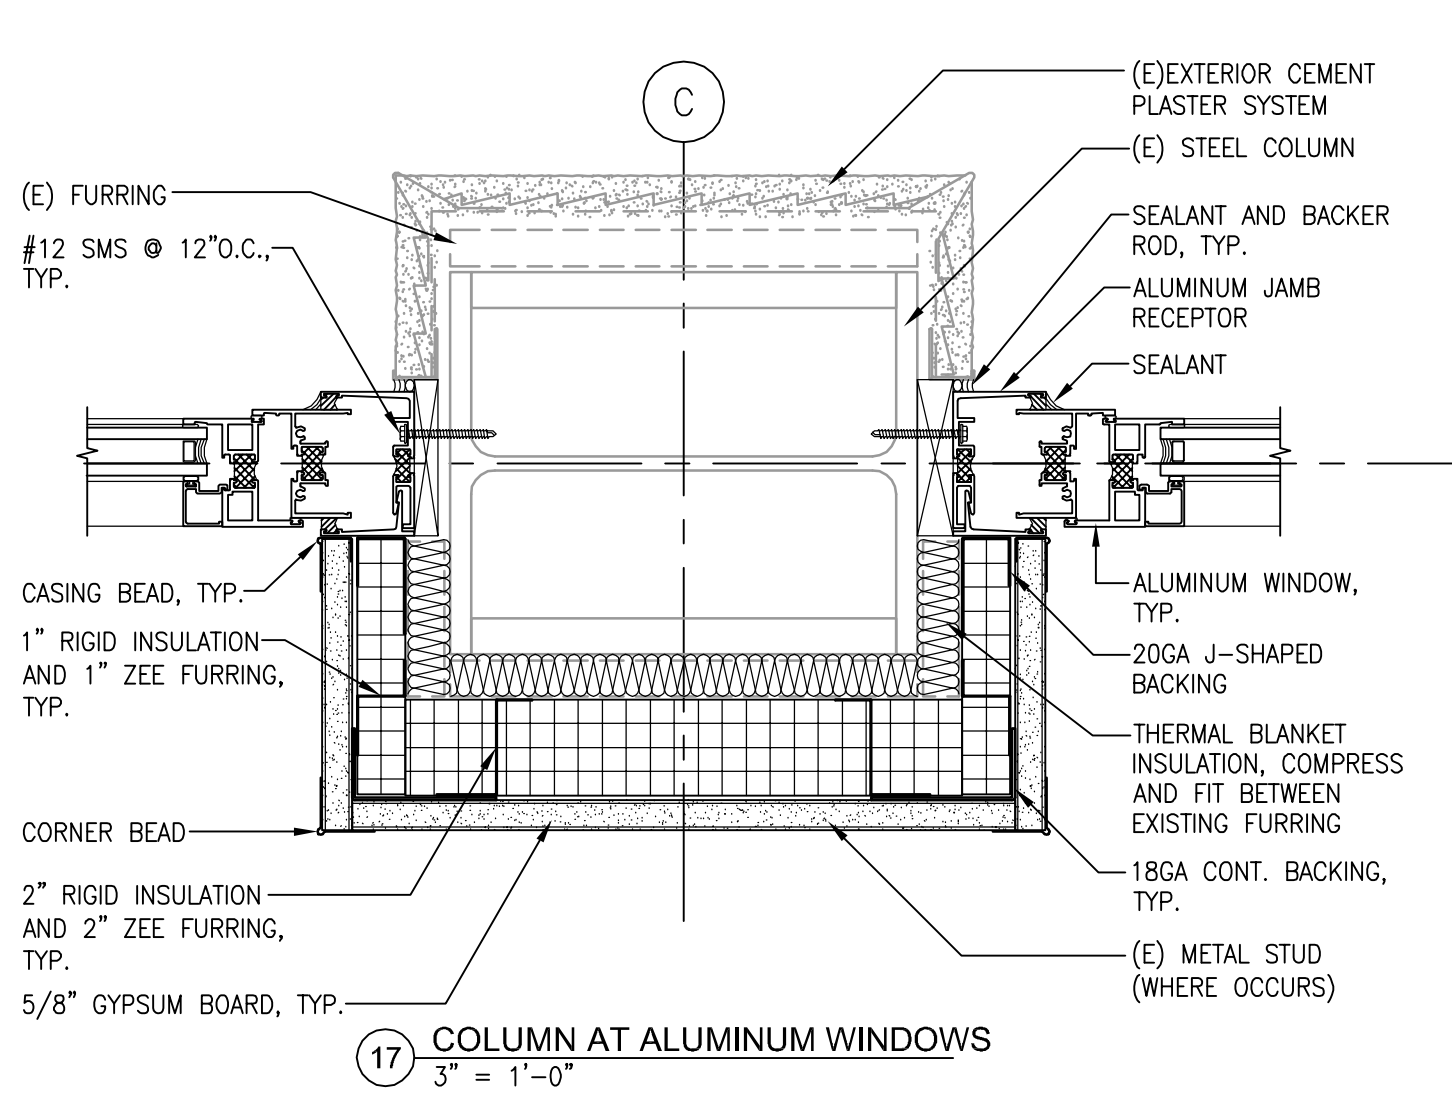


17 COLUMN AT ALUMINUM WINDOWS
3" = 1'-0"

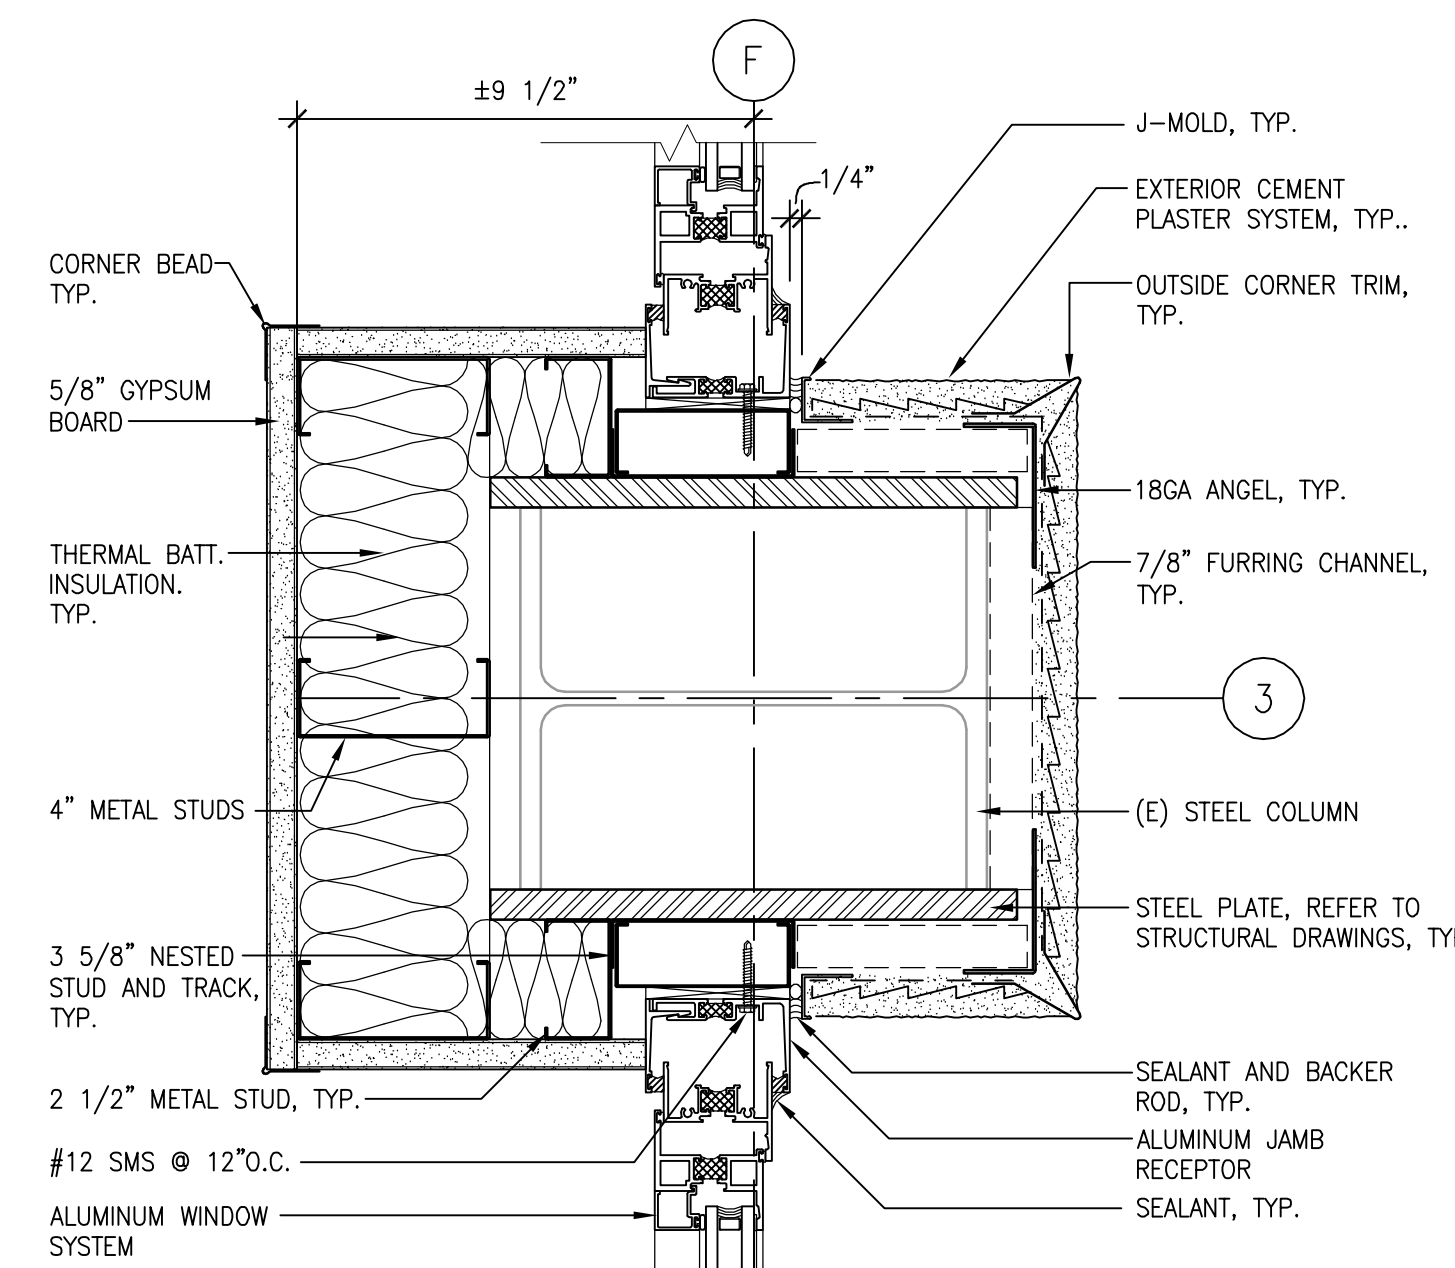


15 COLUMN AT ALUMINUM WINDOWS
3" = 1'-0"

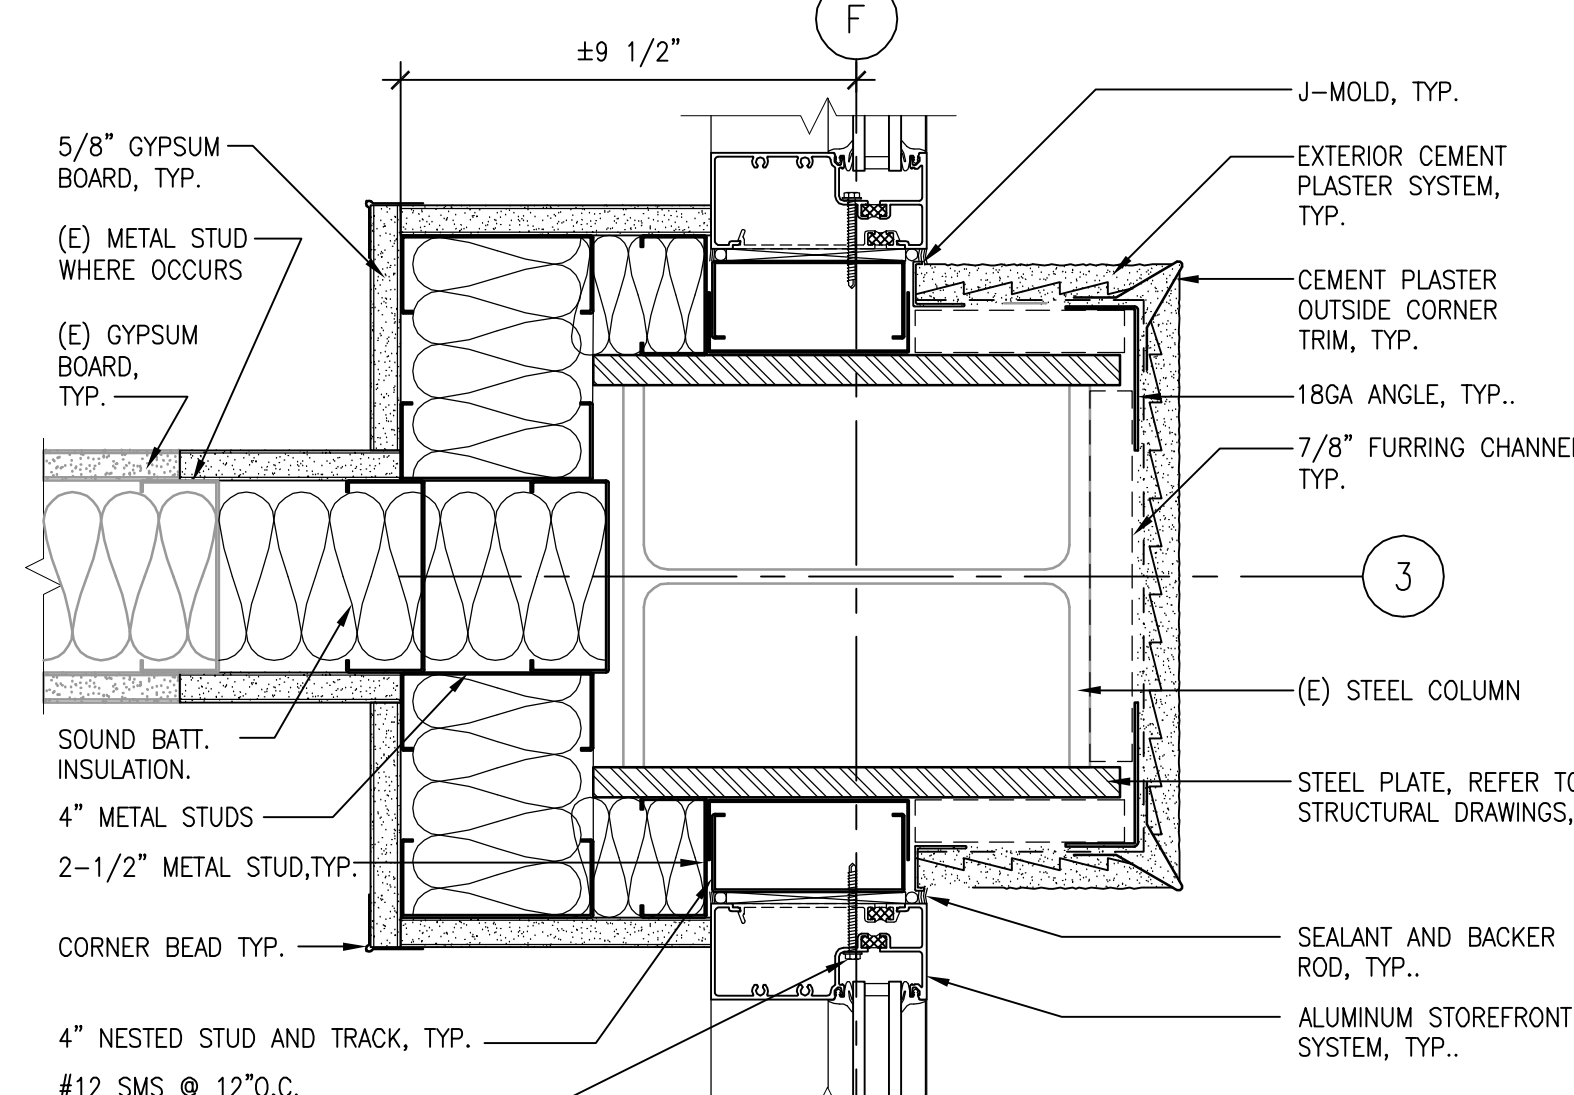


14 COLUMN AT ALUMINUM WINDOWS
3" = 1'-0"

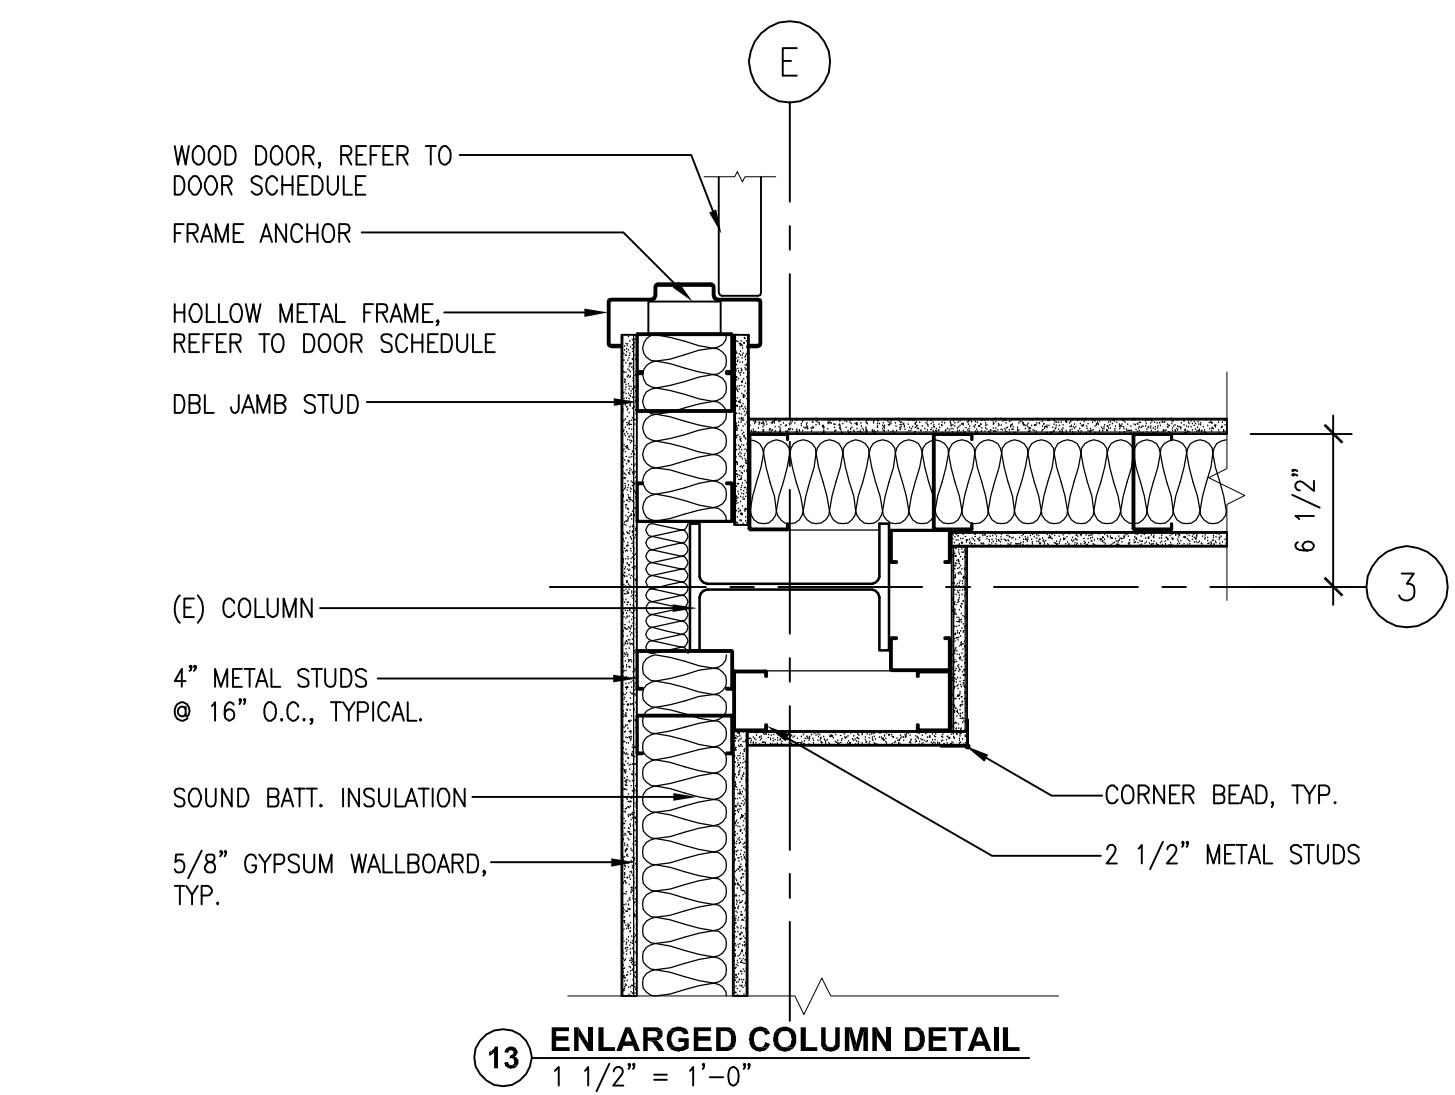


13 ENLARGED COLUMN DETAIL
1 1/2" = 1'-0"

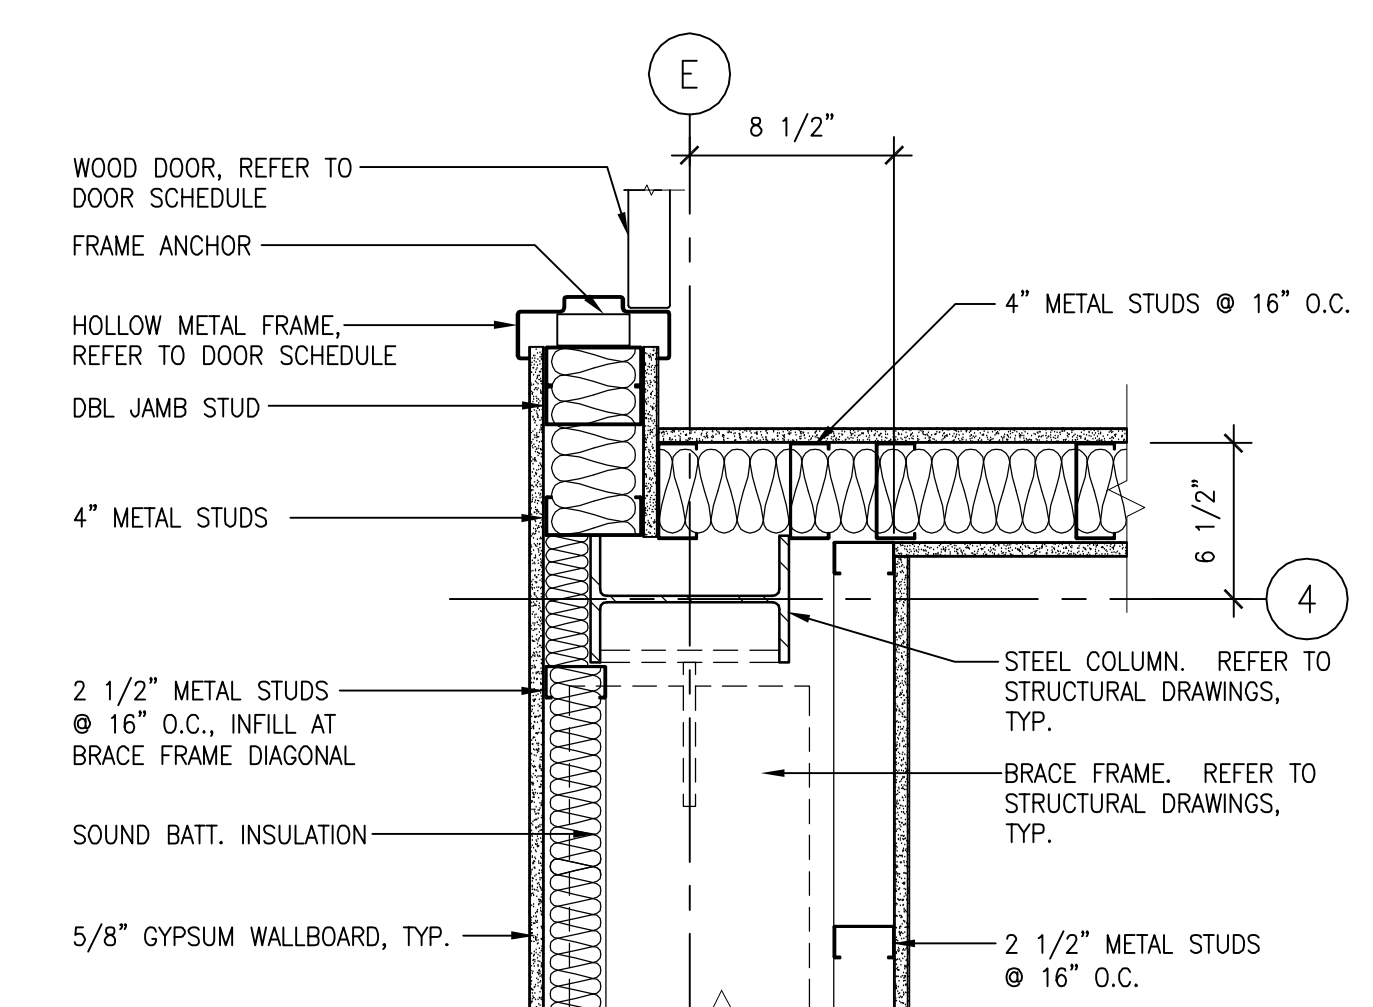


12 ENLARGED COLUMN DETAIL
1 1/2" = 1'-0"

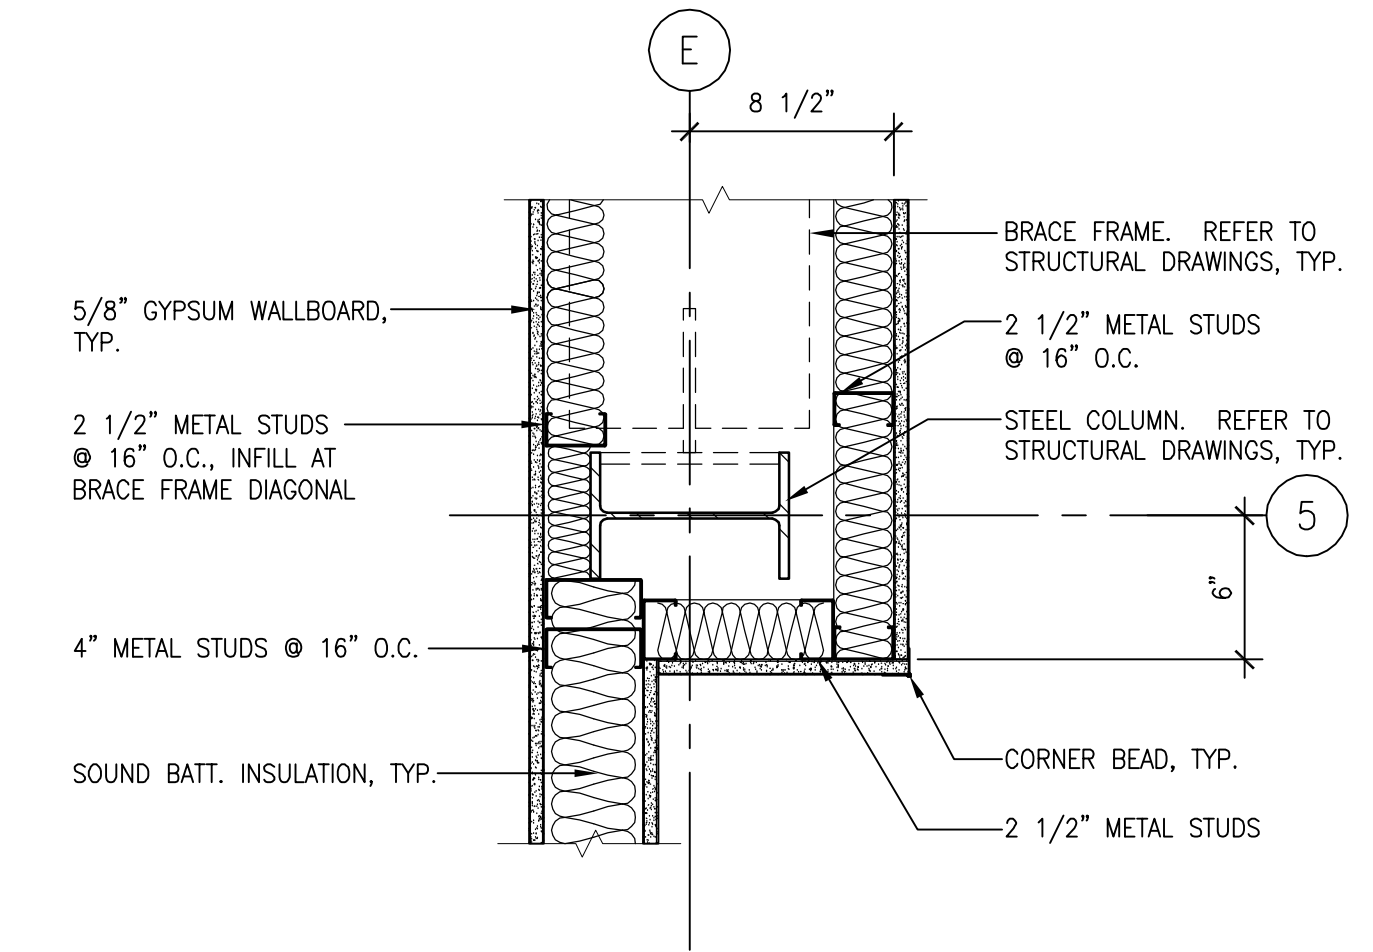


11 ENLARGED COLUMN DETAIL
1 1/2" = 1'-0"

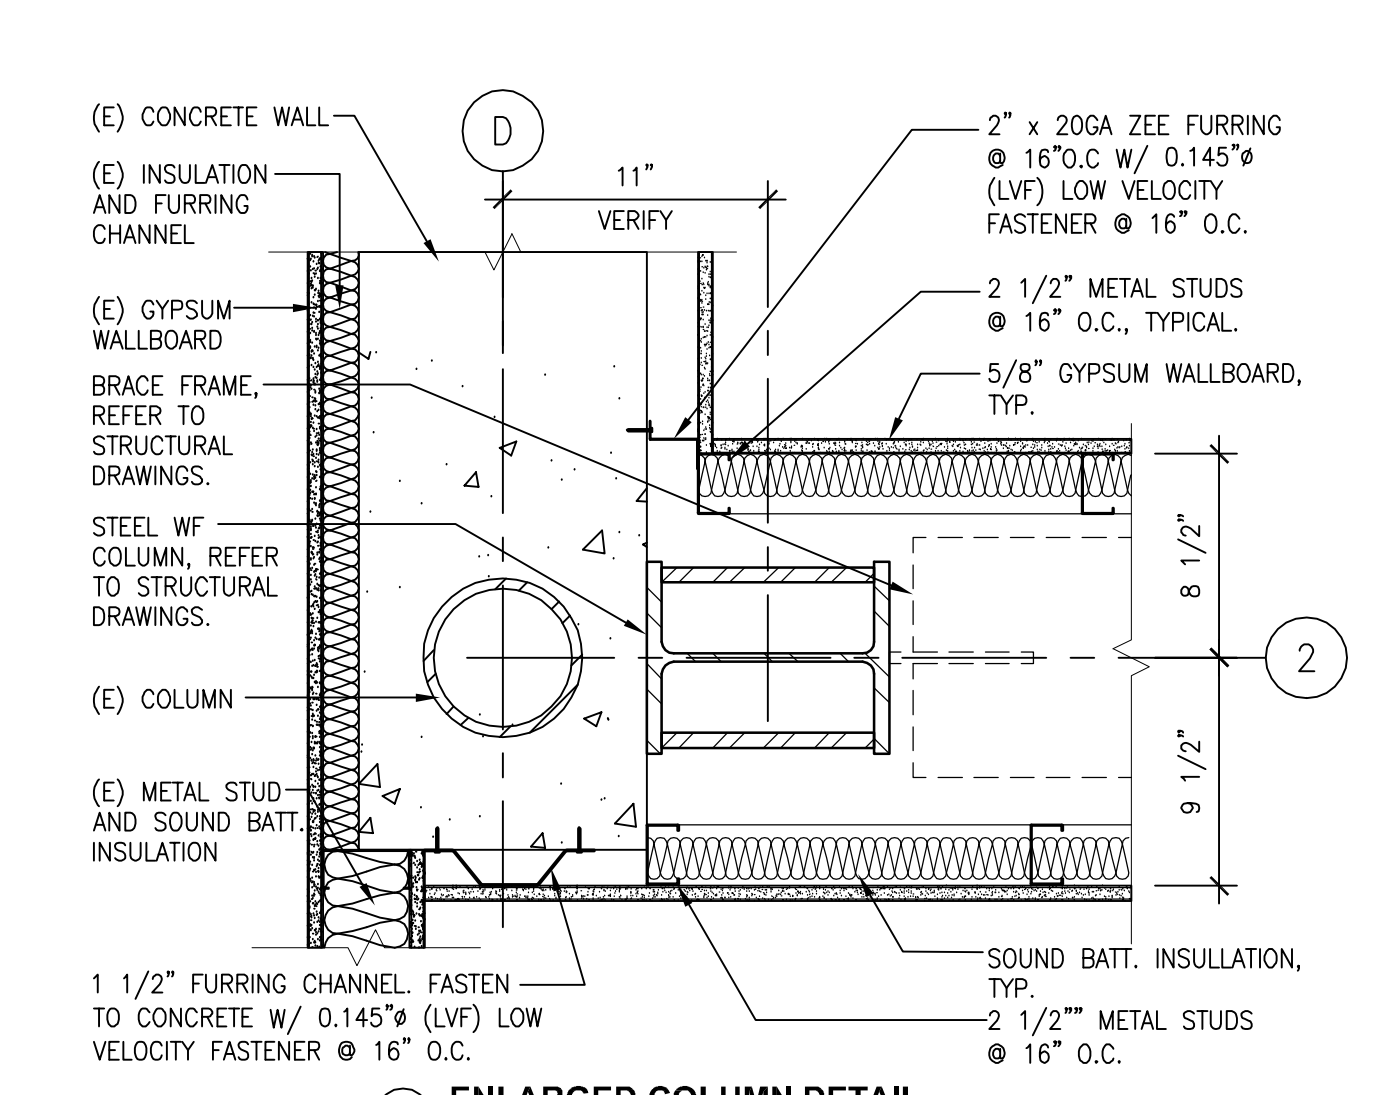


10 ENLARGED COLUMN DETAIL
1 1/2" = 1'-0"

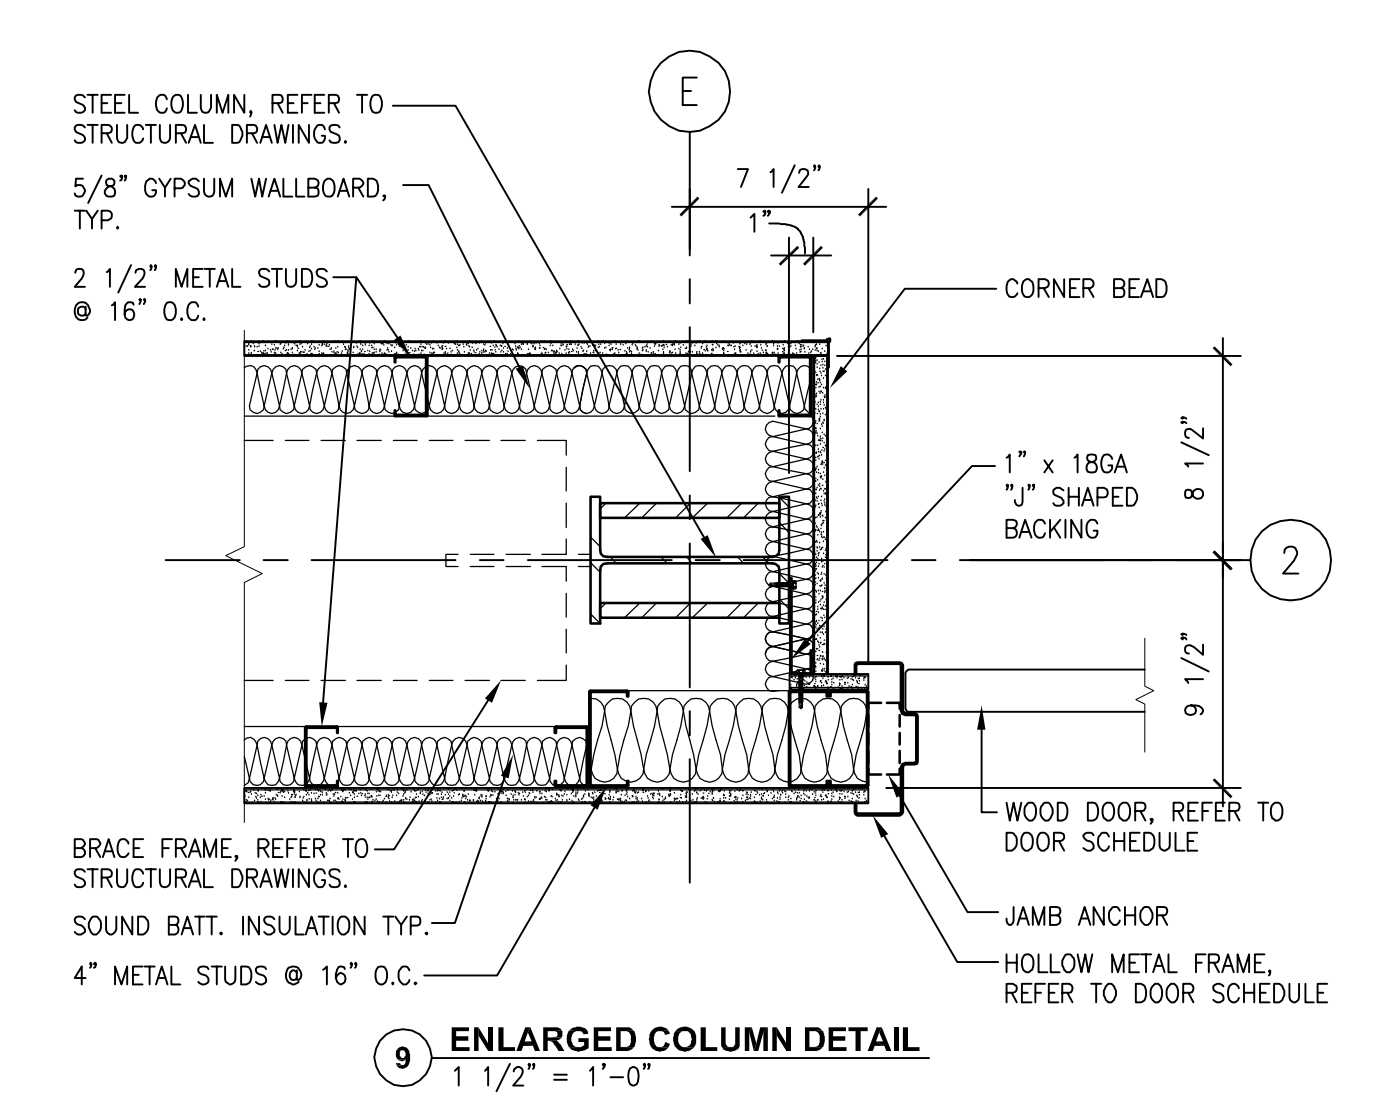


9 ENLARGED COLUMN DETAIL
1 1/2" = 1'-0"

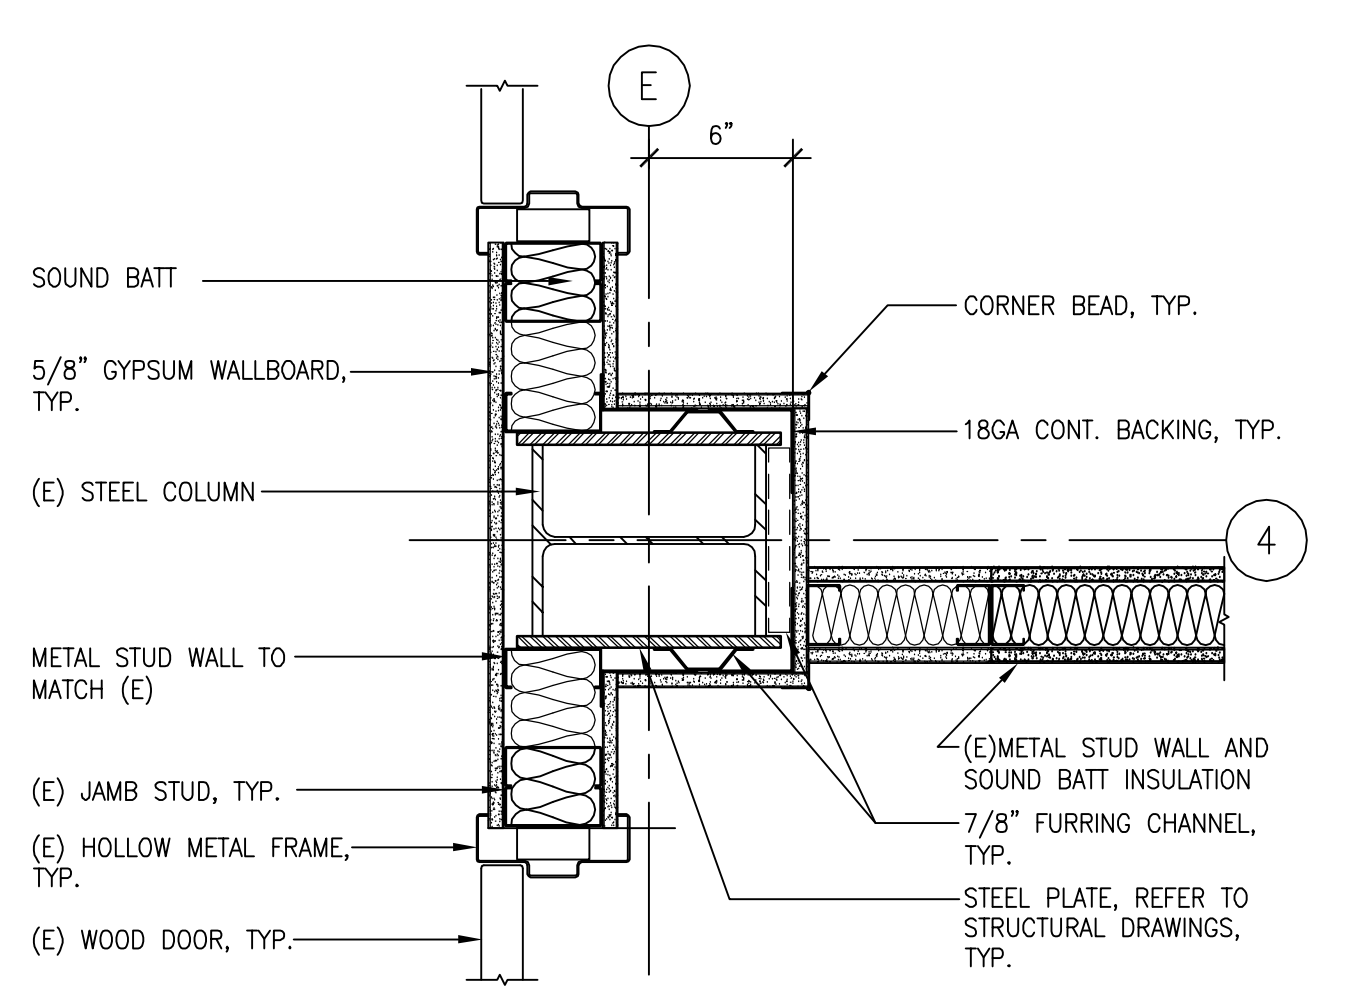


8 ENLARGED COLUMN DETAIL
1 1/2" = 1'-0"

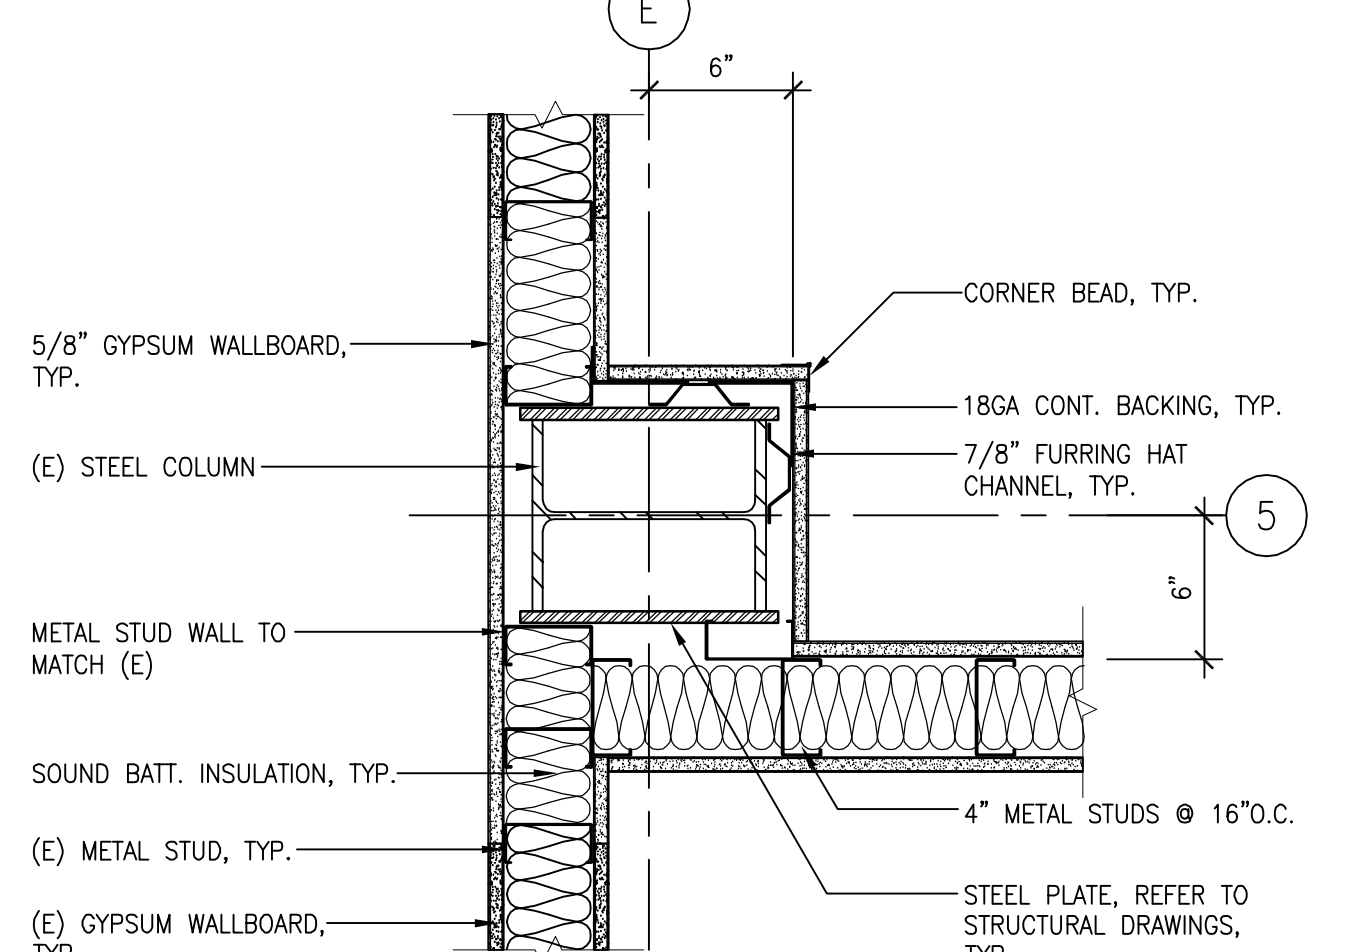


7 ENLARGED COLUMN DETAIL
1 1/2" = 1'-0"

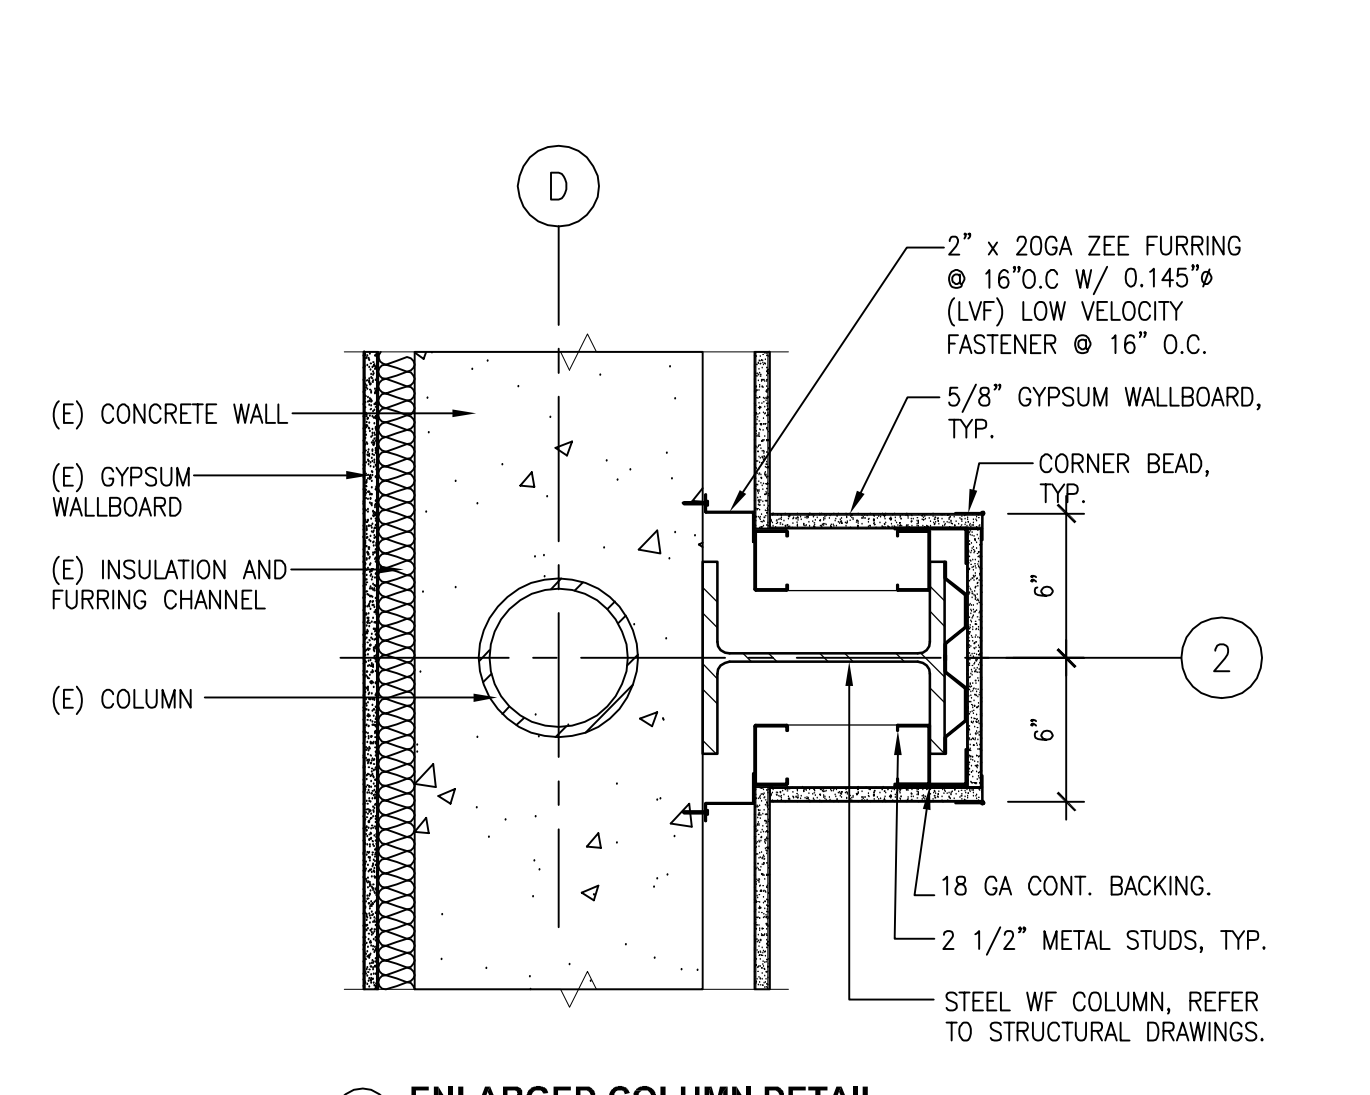


6 ENLARGED COLUMN DETAIL
1 1/2" = 1'-0"

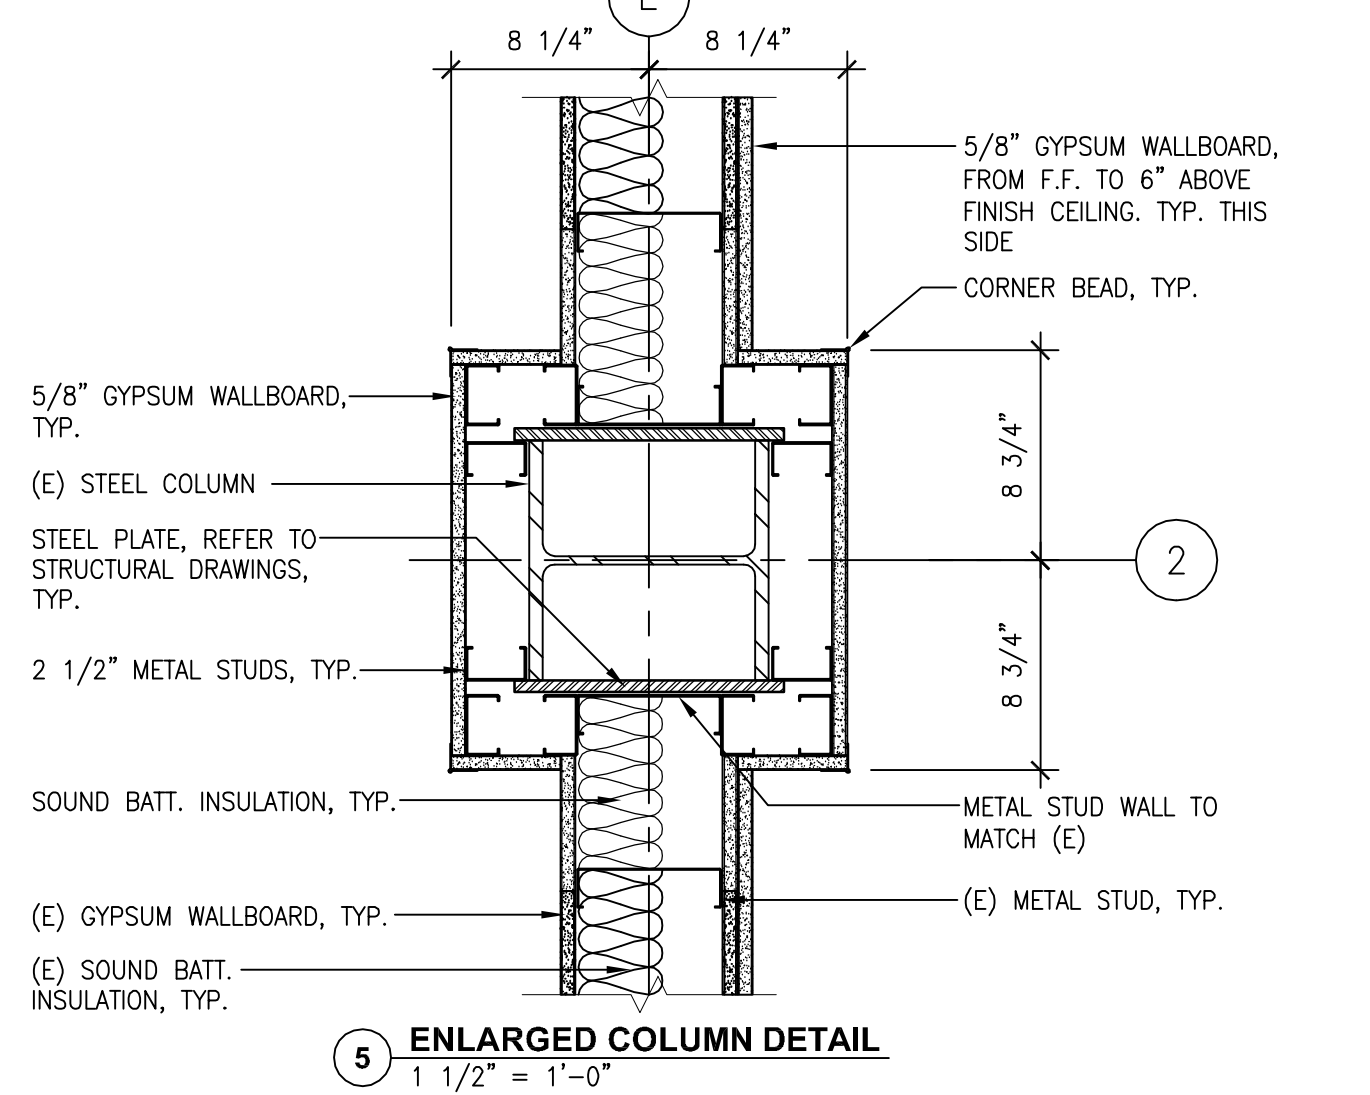


5 ENLARGED COLUMN DETAIL
1 1/2" = 1'-0"

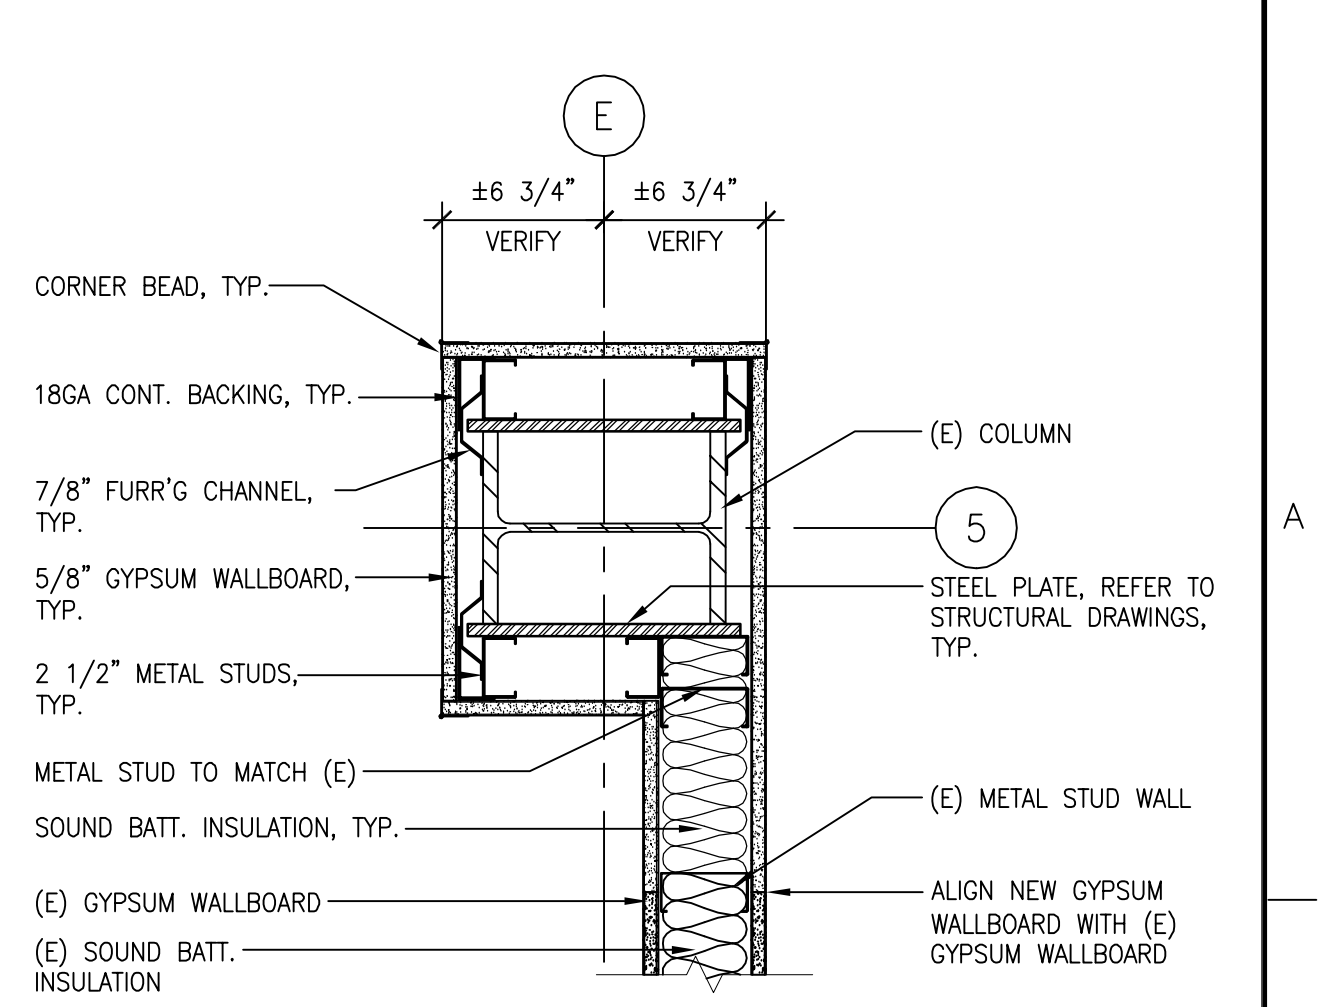


4 ENLARGED COLUMN DETAIL
1 1/2" = 1'-0"

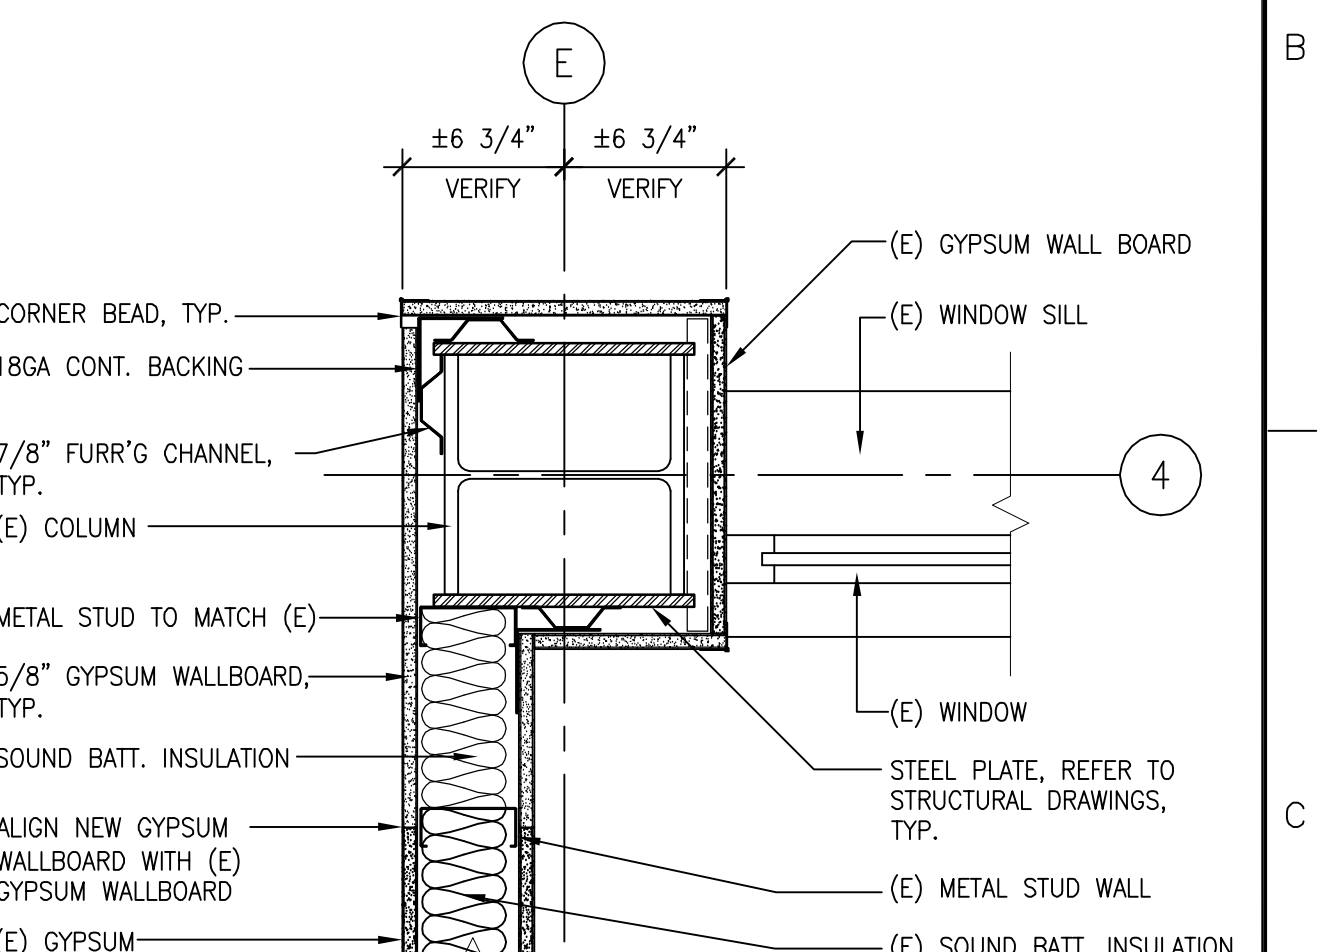

3 ENLARGED COLUMN DETAIL
1 1/2" = 1'-0"

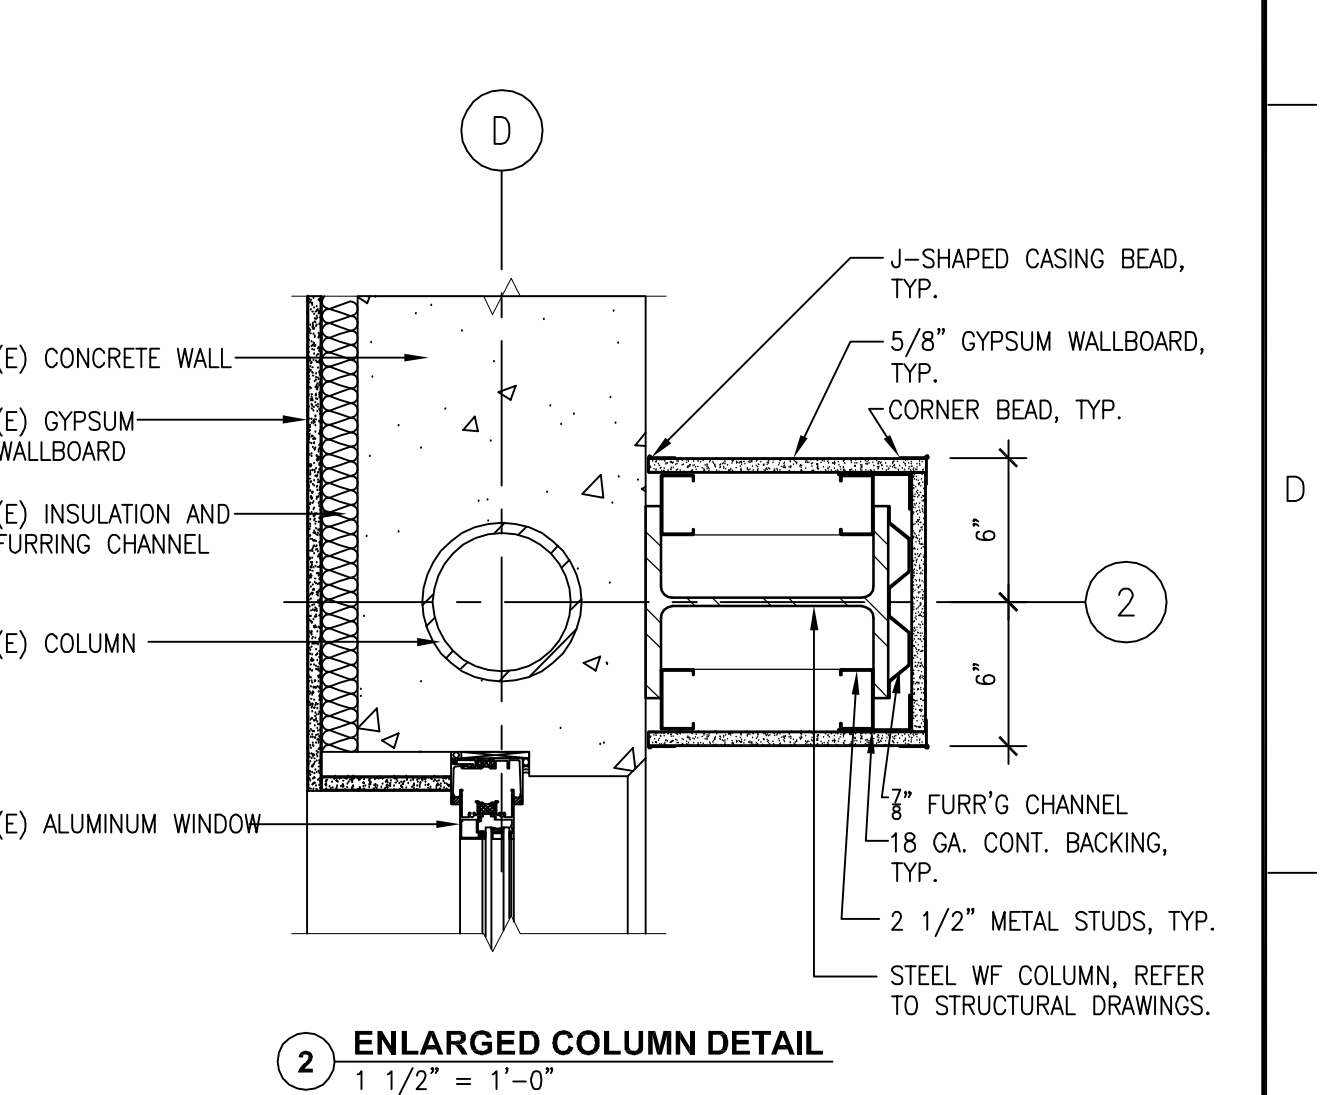

2 ENLARGED COLUMN DETAIL
1 1/2" = 1'-0"

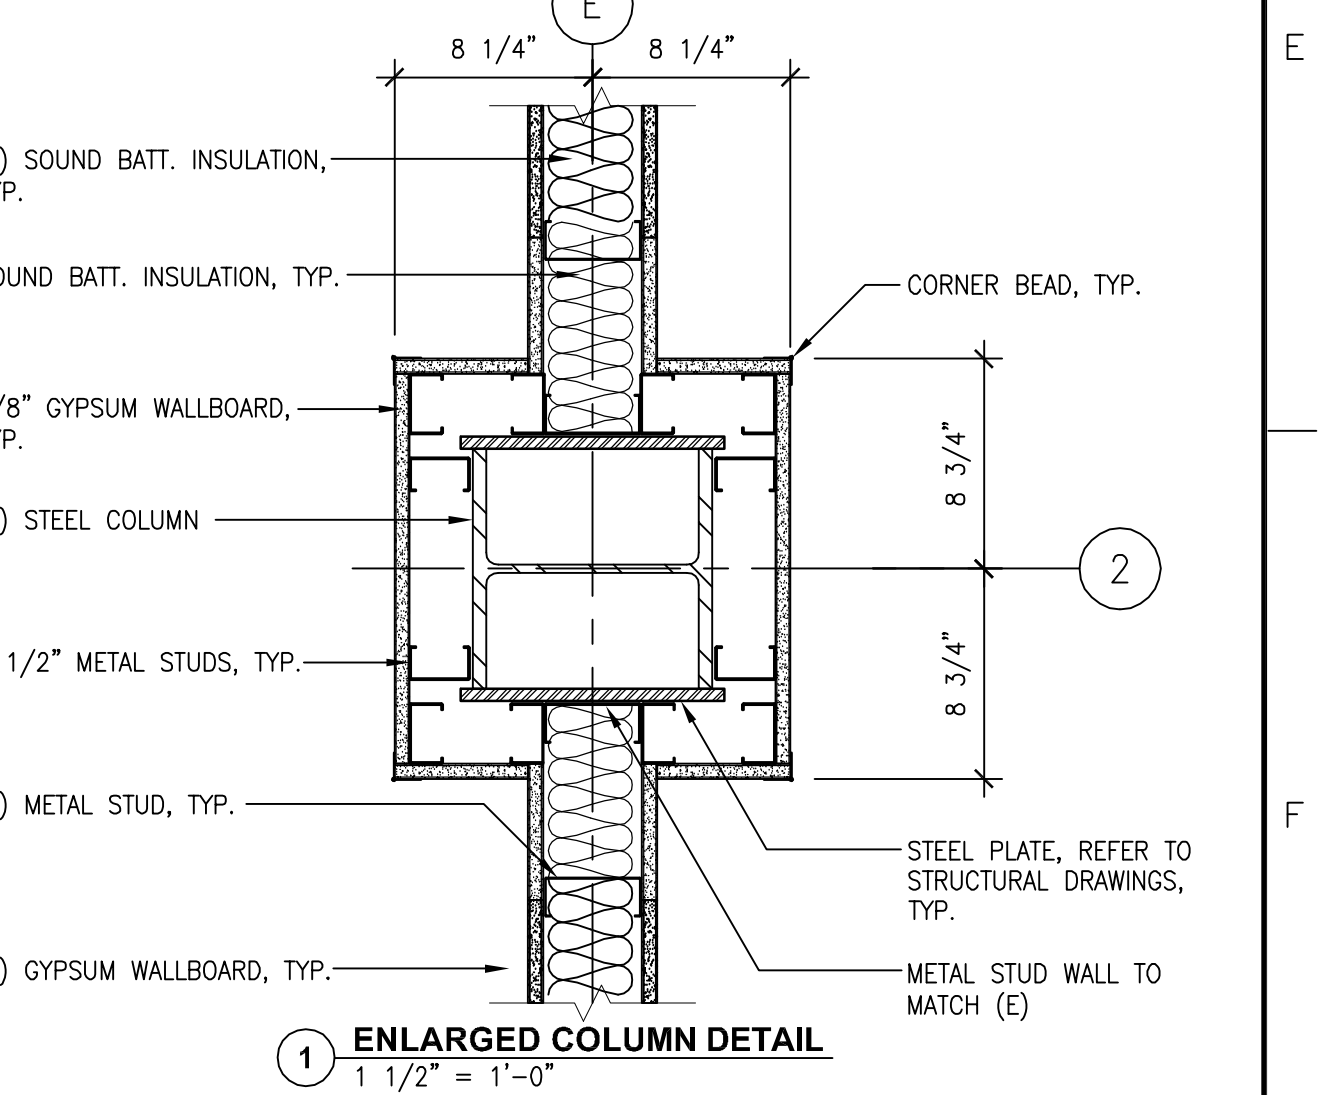

1 ENLARGED COLUMN DETAIL
1 1/2" = 1'-0"

| | | | | | | | | |
|-----------|----------|--------------|--|---------------------------|-------------------------|---|----------------------------------|---|
| | 07/25/13 | CONSULTANTS: | | ARCHITECT/ENGINEERS: | Drawing Title | Project Title | Project Number | Office of Construction and Facilities Management |
| | | | | | ENLARGED COLUMN DETAILS | BUILDING 24 SEISMIC CORRECTION AND ADDITION | 570-215 Building Number 24 | |
| Revisions | | | | Approved Project Director | | Location VAMC FRESNO, CA | | Department of Veterans Affairs |
| Date | | | | Date March 12, 2013 | | Checked BB Drawn CLO | | |

VA FORM 08-6231