
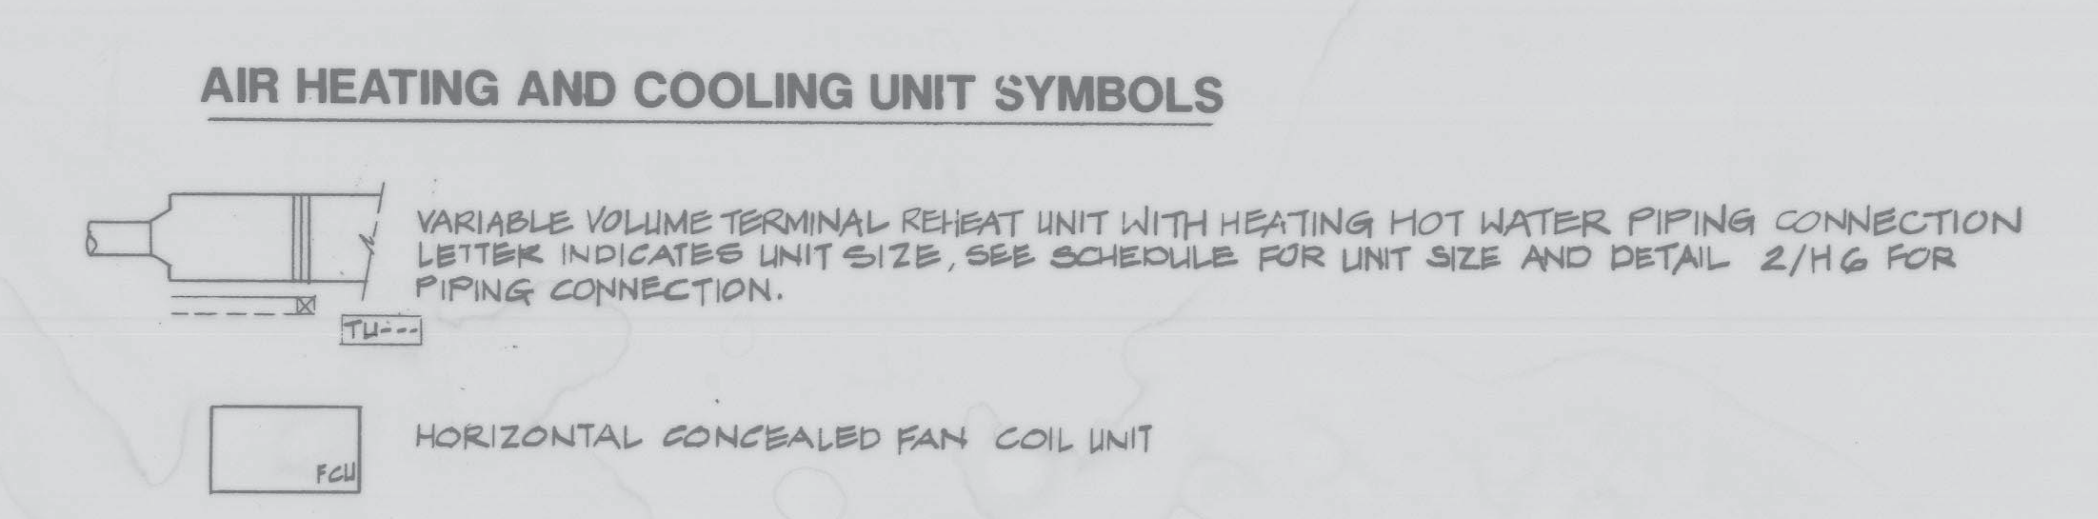
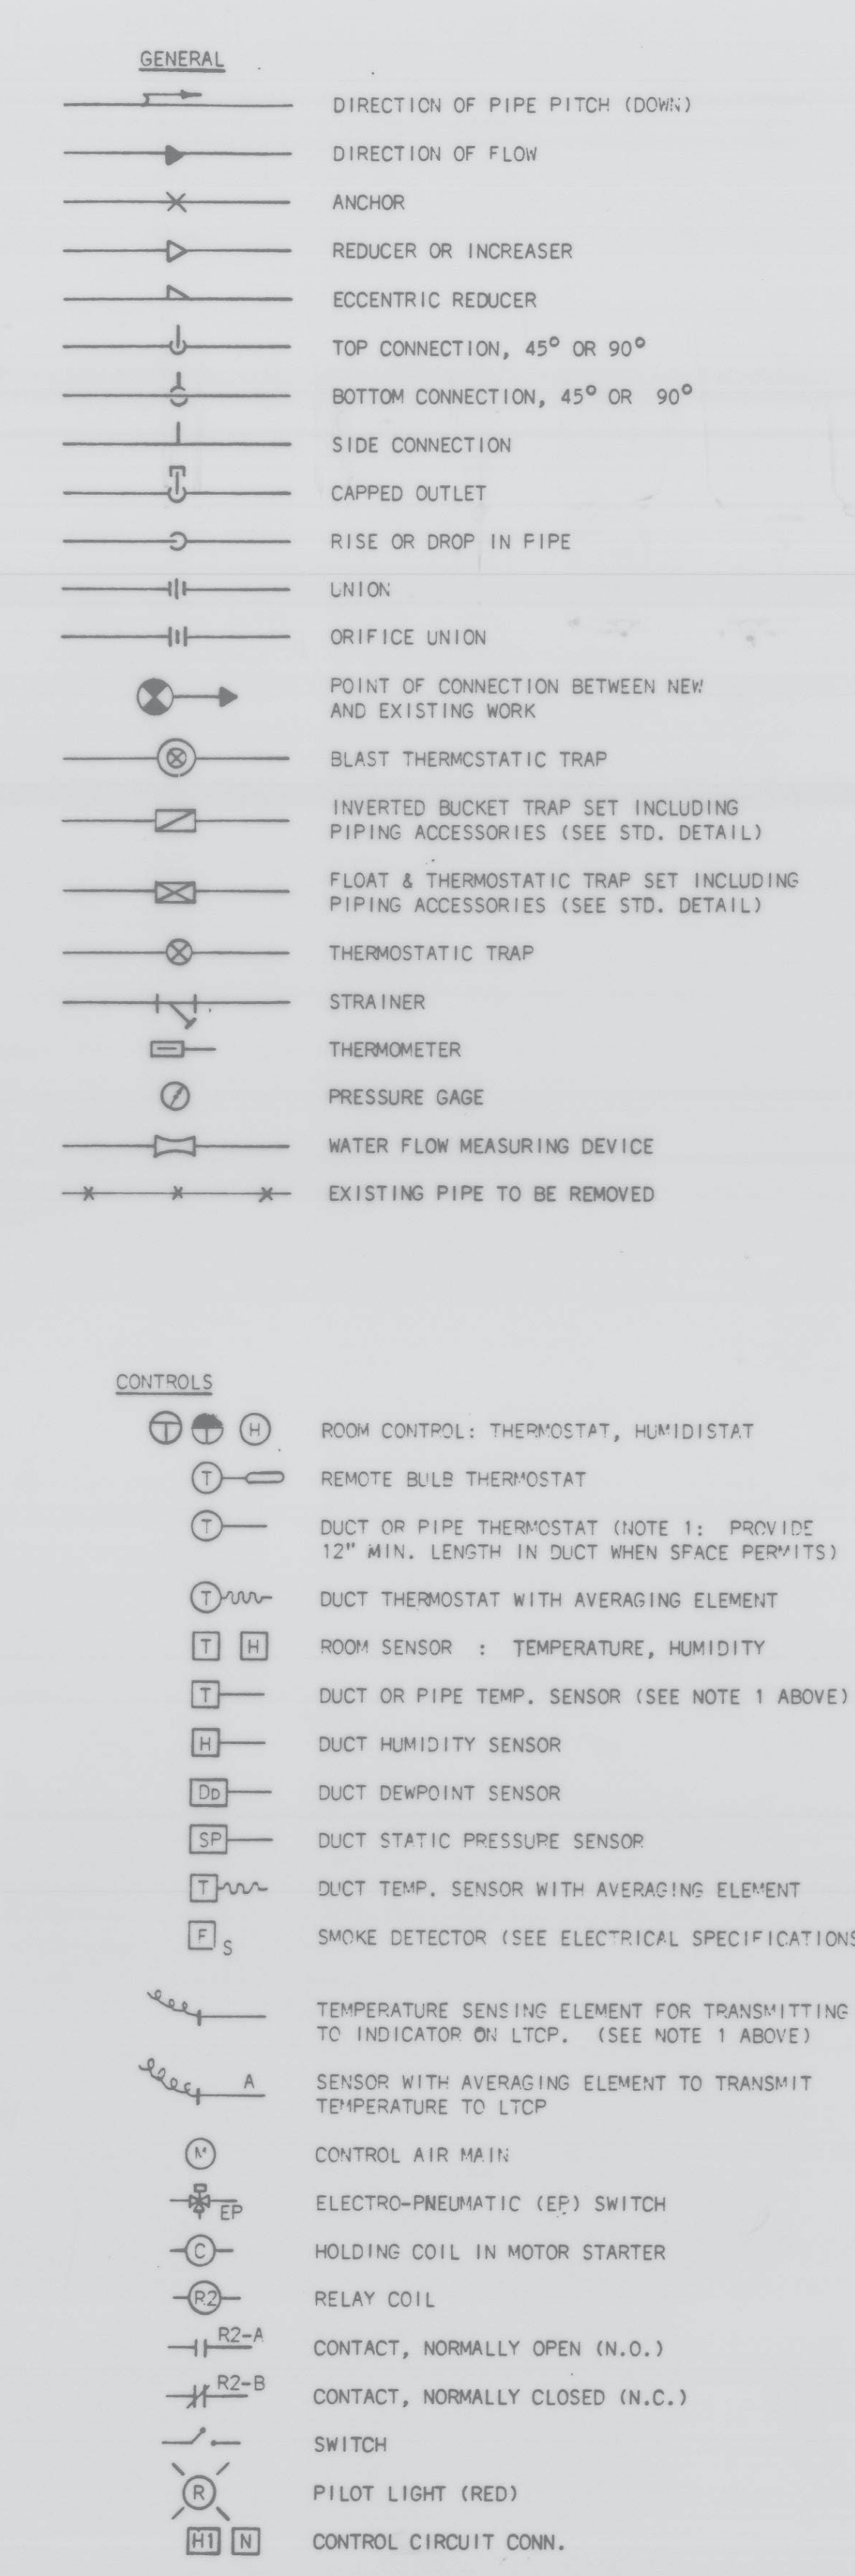
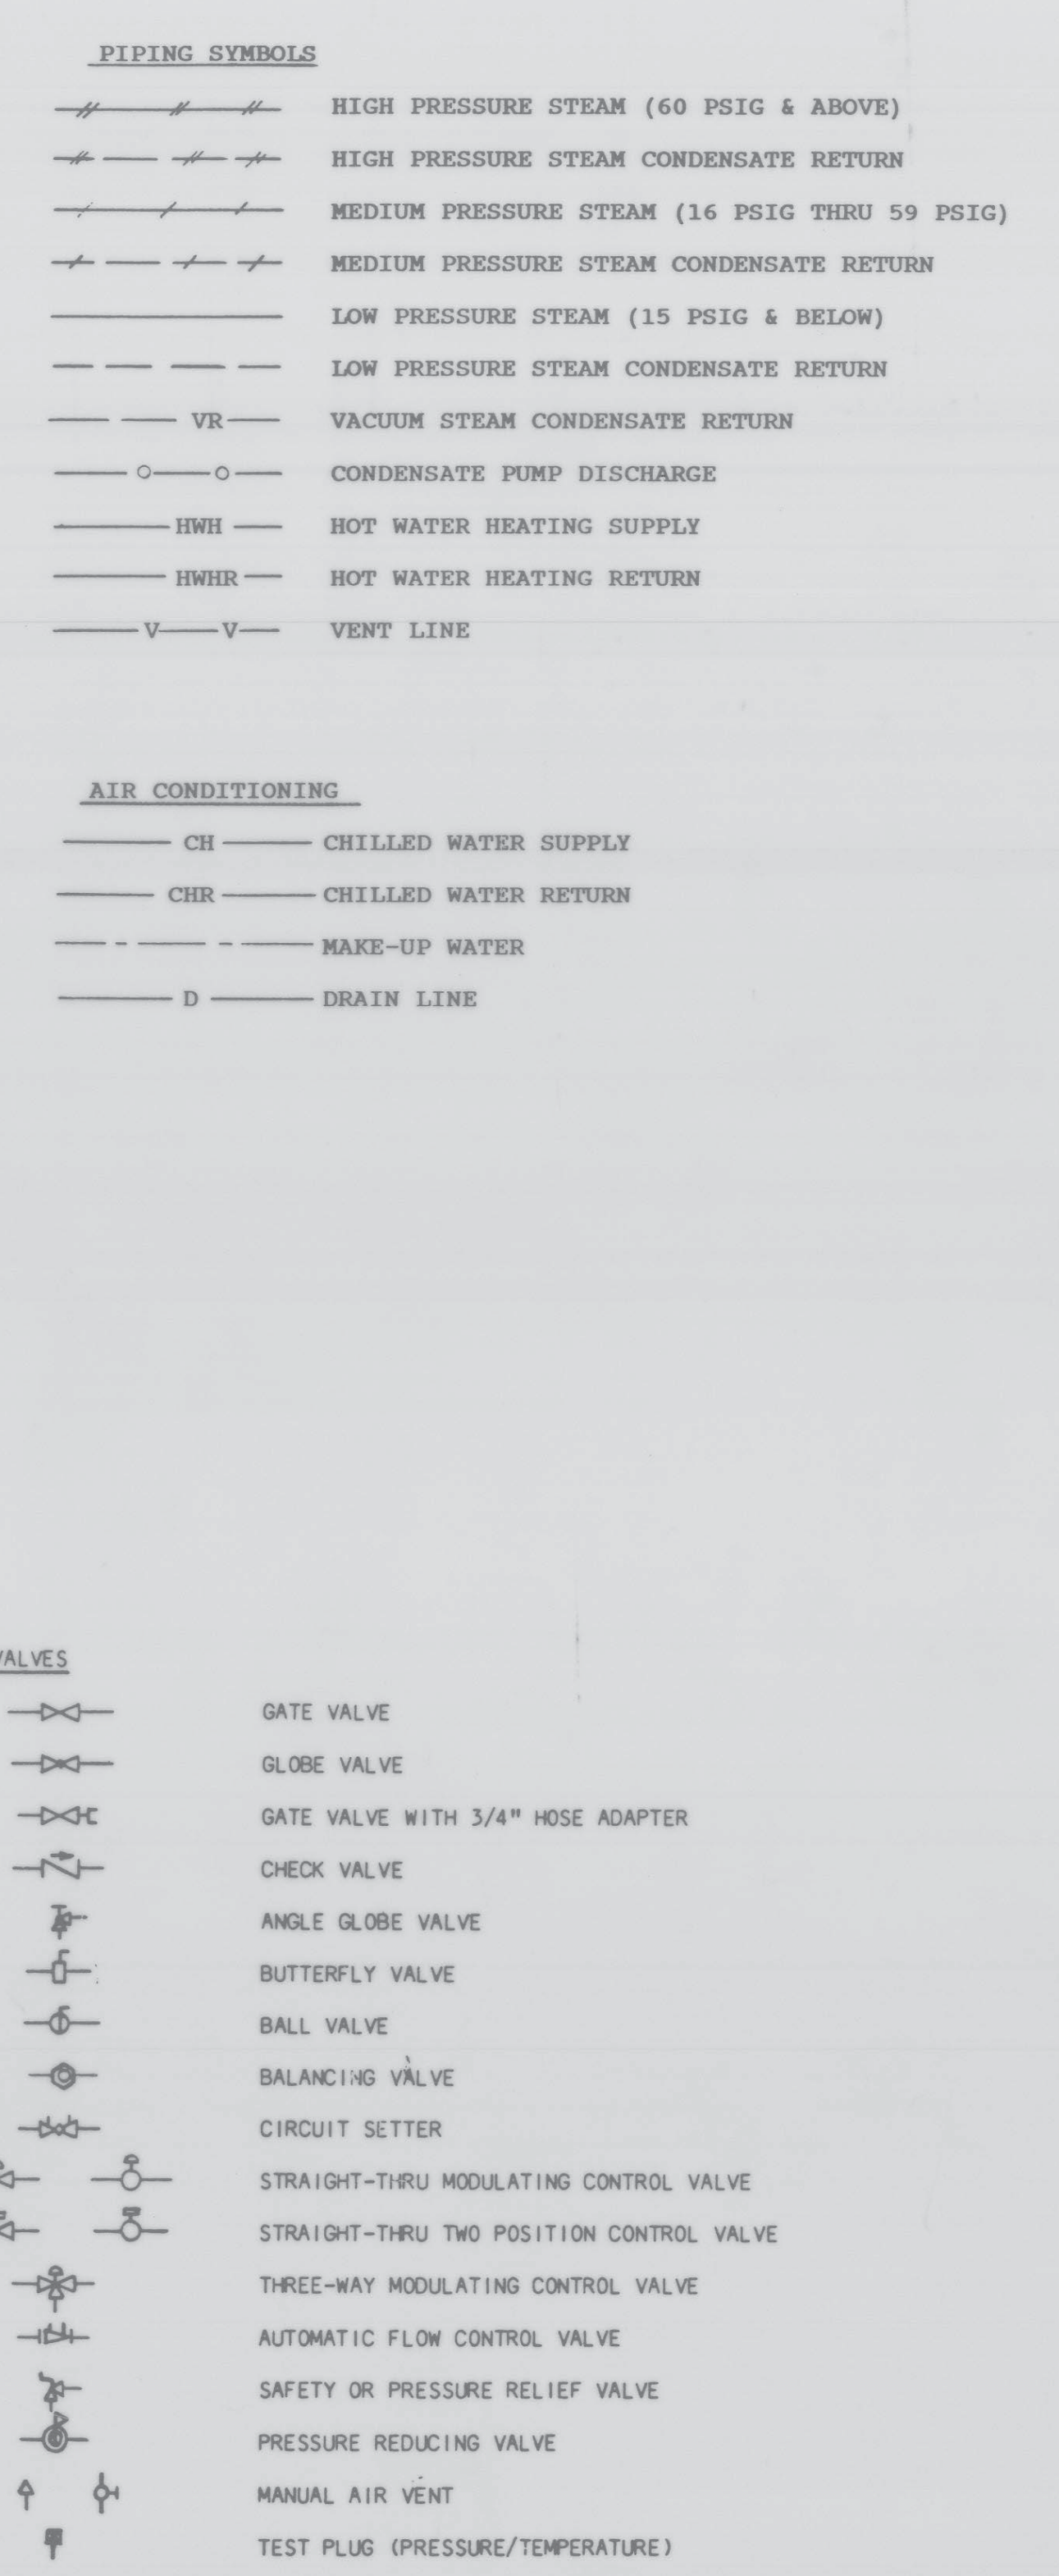
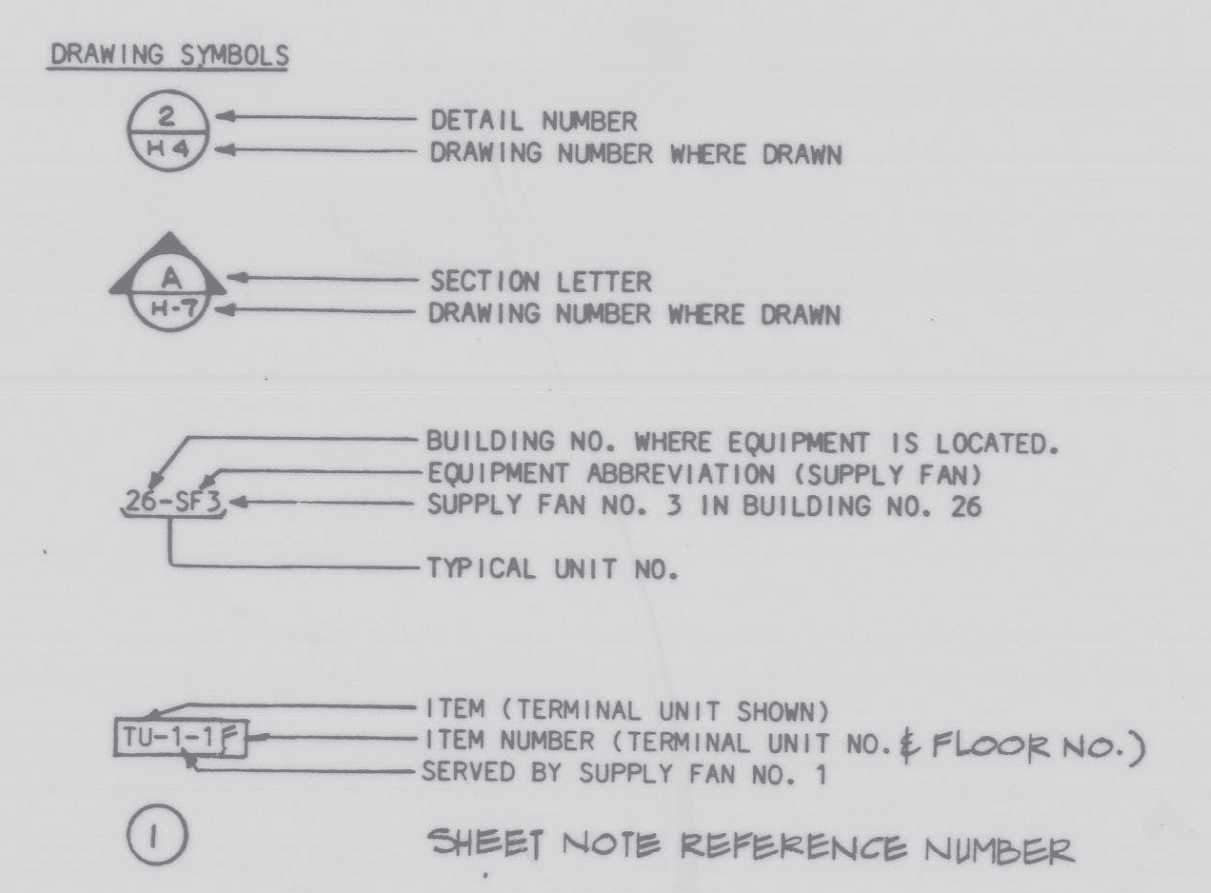


three inches = one foot
one and one half inches = one foot
one inch = one foot
three quarters inch = one foot
one half inch = one foot
one quarter inch = one foot
one eighth inch = one foot

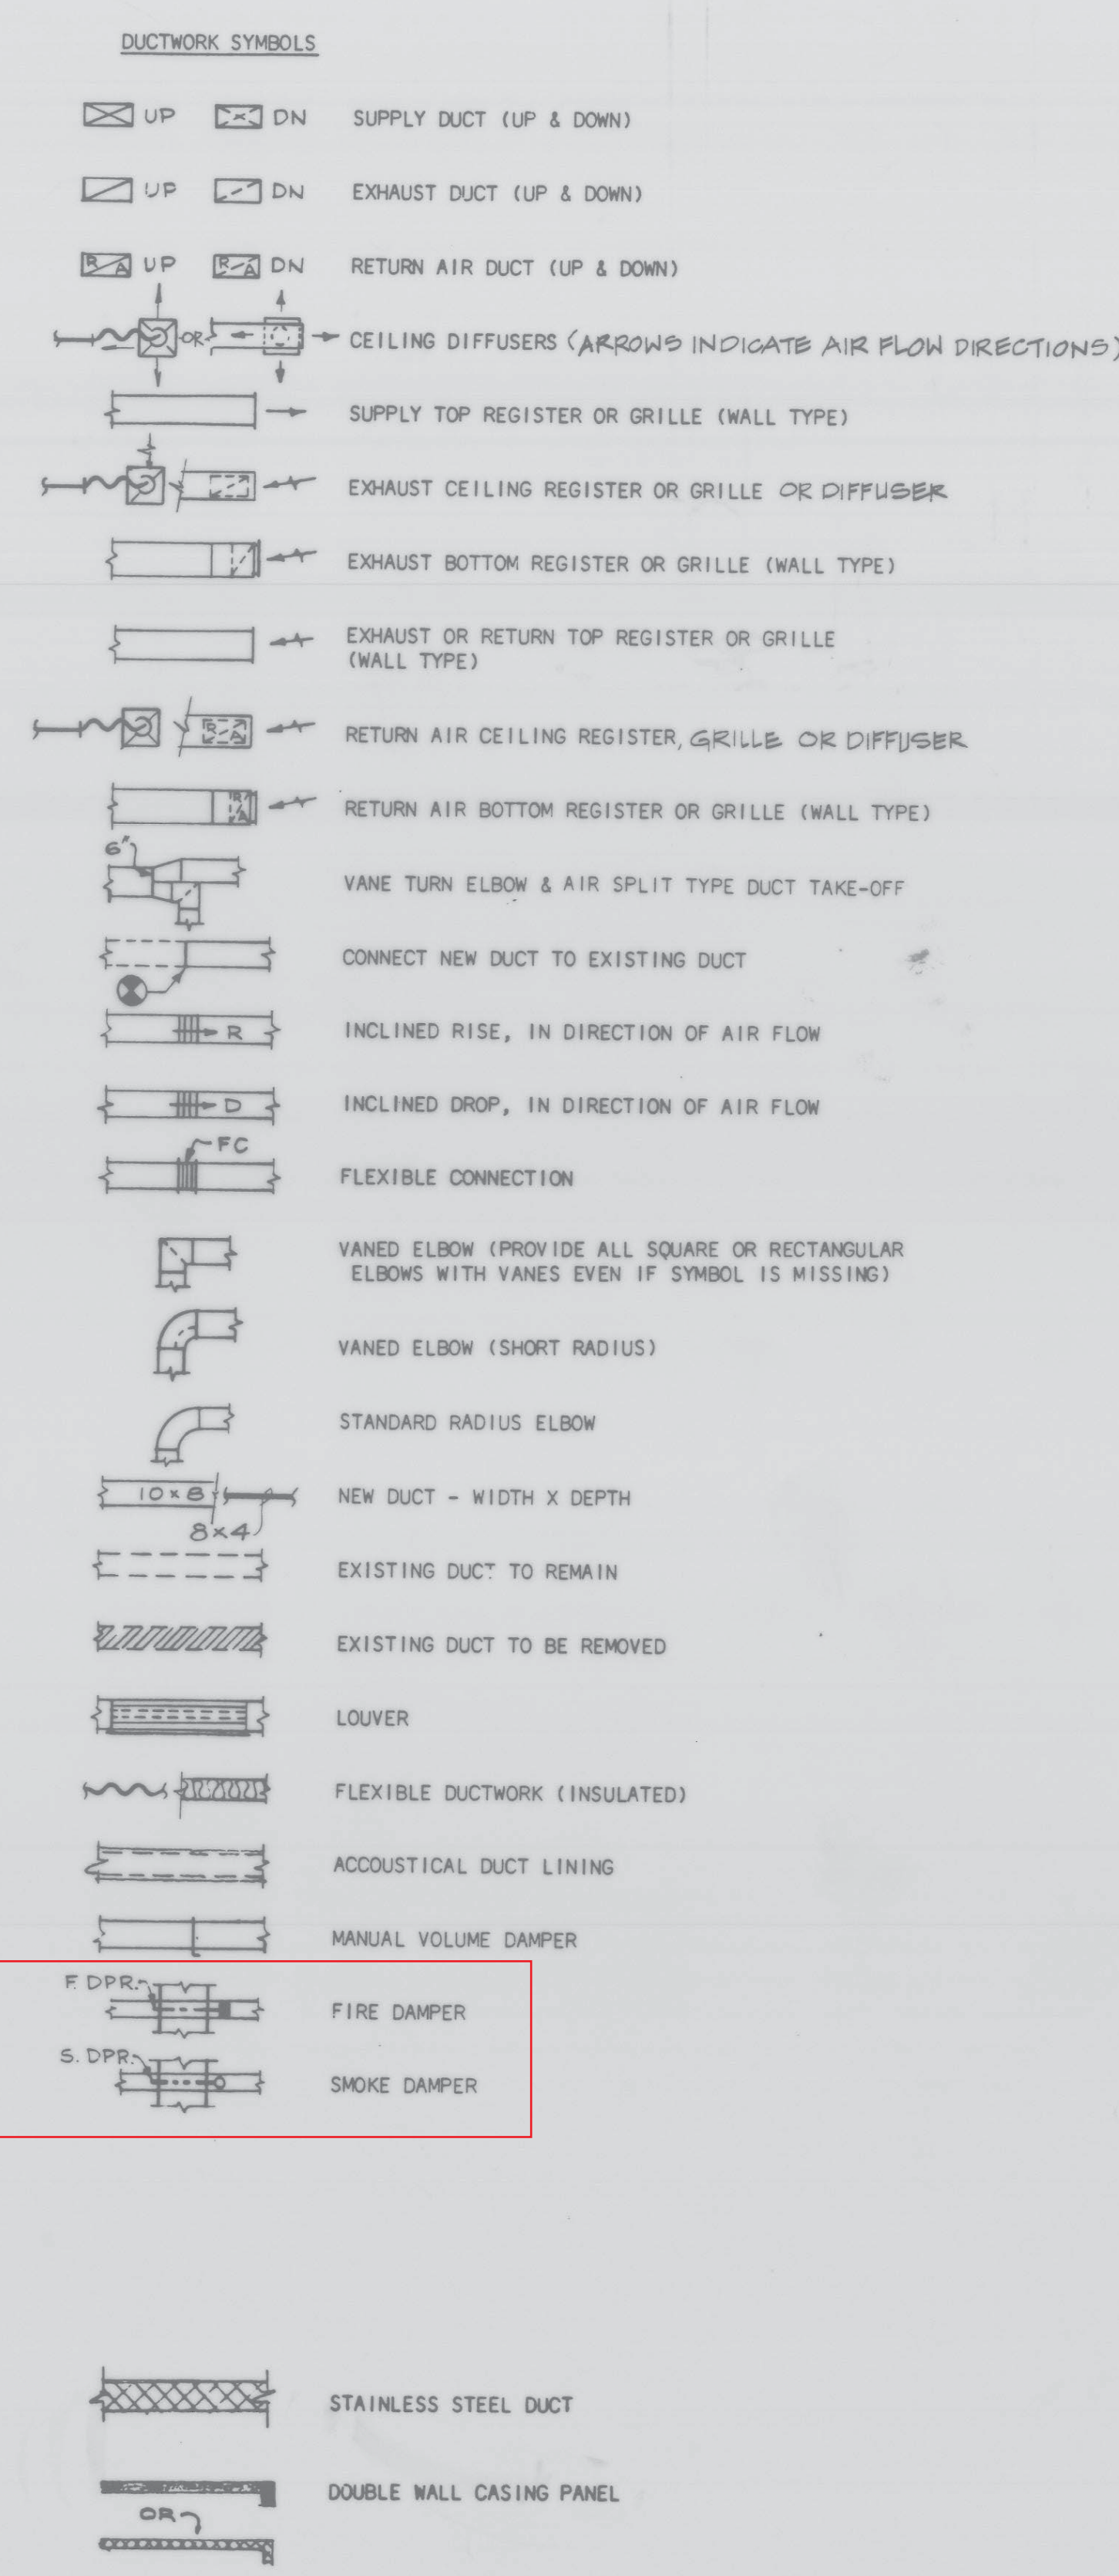

Revisions		Date		STRUCTURAL ENGINEERS SHAPIRO, OKINO, HOM & ASSOC 1736 STOCKTON ST SF CA 94133		CIVIL ENGINEERS KCA ENGINEERS INC 318 BRANNAN ST SF CA 94107		GERSON/OVERSTREET ARCHITECTURE PLANNING 57 POST ST. SAN FRANCISCO, CA. 94104 (415) 989-3830		Drawing Title ABBREVIATIONS & SYMBOLS		Project Title 120 BED NURSING HOME CARE UNIT		Date 7/24/89	
				MECHANICAL ENGINEERS GUTTMANN & MACRITCHIE 1300 SUTTER ST SF CA 94109		LANDSCAPE ARCHITECT ORSEE LAND PLANNING & DESIGN 245 CLEMENT ST SF CA 94118				Approved: Division Chief Harold M. Bonds		Building Number 208		Project No. 662-043	
				ELECTRICAL ENGINEERS MAZZETTI & ASSOC INC 1000 BRANNAN ST SF CA 94103		COST ESTIMATOR ADAMSON ASSOCIATES 945 FRONT ST SF CA 94111				Approved: Service Director		Location VAMC SAN FRANCISCO, CA.		Drawing No. 208-H2	
										Checked				Dwg. 11/20/85	