




NORTH

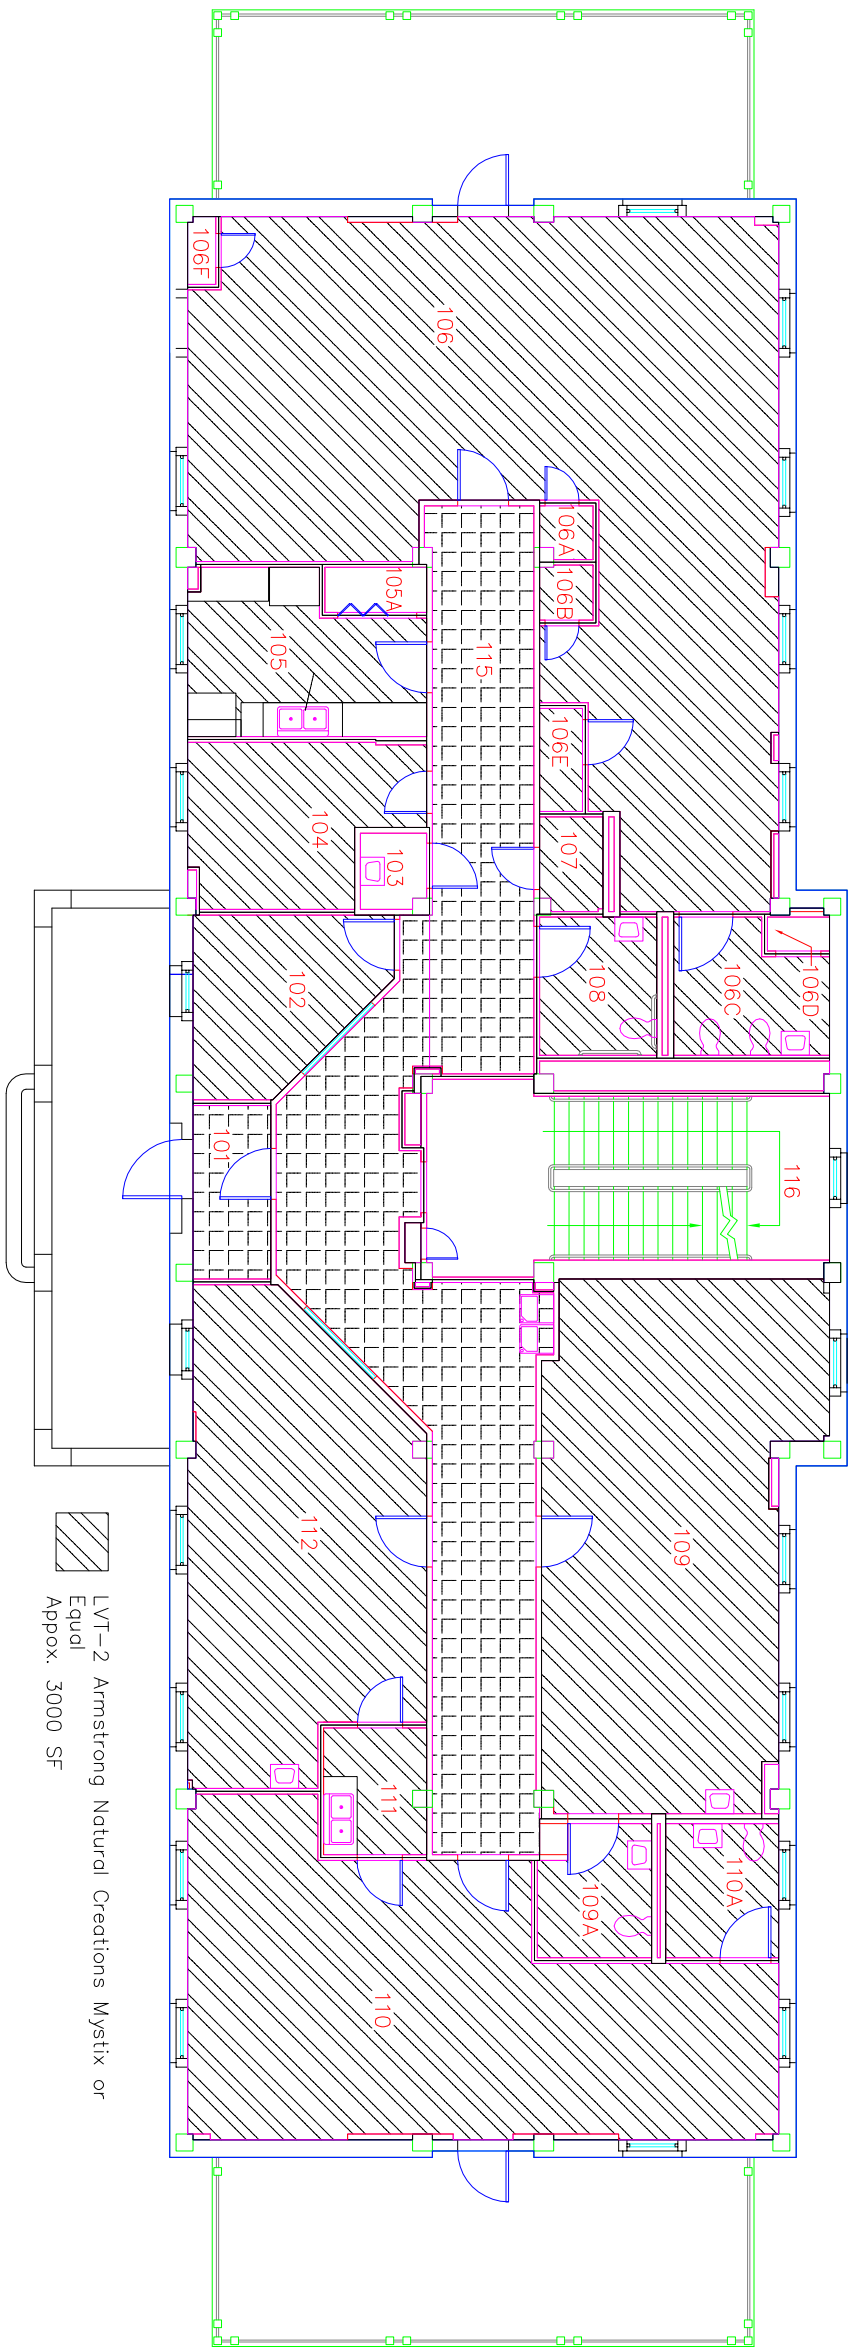

Drawing A103
1st Floor Finish Plan
Not To Scale

Drawing A102
Not to Scale