



KEY NOTES

- | | |
|---|---|
| ① DEMOFILL IN STAINLESS STEEL TAMBOR WINDOW | ⑩ DEMO WALL/DOOR; RELOCATE LIGHT SWITCH AND PHONE OUTLET/ADD SOFFIT |
| ② INSTALL NEW STORE FRONT DOORS | ⑪ ADD 'EXIT' SIGN AT DOOR |
| ③ INSTALL PORCELAIN TILE ON ELEVATOR WALL AND COLUMNS TO MATCH 1ST FLOOR | ⑫ PROVIDE AND INSTALL CUSTOM DIGITAL WALLCOVERING '1 CARE' MURAL |
| ④ INSTALL WALL SCUNCES AND ADD WALL WASH LIGHTING | ⑬ REPAIR DIMPLES IN WALL FROM OLD FASTNERS |
| ⑤ REPLACE CEILING TILE AND GRID TO MATCH BUILDING STANDARD | ⑭ ADD KICK PLATE TO EXISTING DOORS |
| ⑥ REPLACE 2X4 CEILING LIGHTS TO MATCH BUILDING STANDARD | ⑮ ADD WOOD PANELIZED SYSTEM W/EXTRUDED ALUMINUM REVEALS |
| ⑦ INSTALL CONTROL JOINT AT EVERY CROSS CORRIDOR AND WHERE CRACK IS EVIDENT APPROX. 10' | ⑯ REPLACE DOOR TO MATCH BUILDING STANDARD |
| ⑧ REPLACE/REFURBISH FLOOR EXPANSION JOINTS AS NEEDED APPROX. 7' | ⑰ INSTALL NEW CEILING/DIFFUSER/2 ADDITIONAL CEILING LIGHTS TO MATCH BUILDING STANDARD |
| ⑨ INSTALL SOLID VINYL FLOORING, FINISH & PATTERN TBD WITH 4" JOHNSONITE MILLWORK BASE | ⑱ MESH/PARGE BLOCK; BUILD OUT TO ENCASE EXPOSED PIPE |
| ⑩ INSTALL ARMOUR PLATE ON EXISTING DOOR | ⑲ WRAP COLUMNS WITH HIGH IMPACT WALL PANELS AND CORNER GUARDS |
| ⑪ GRIND EXISTING FLOOR, SHOT BLAST, REFINISH CONCRETE WITH SLIP RESISTANCE SURFACE I.E. TMEC | ⑳ MESH/PARGE BLOCK WALL/FINISH FOR PAINT |
| ⑫ REMOVE CORRIDOR WALLS AS SHOWN/INSTALL CURVED SOFFIT/CAN LIGHTS/ CLERK WINDOW WITH TRANSACTION COUNTER/ WRAP COLUMNS WITH DW/CG/SCUNCES; RELOCATE AUTOMATIC DOOR OPENER | ㉑ REMOVE PIPE/INSTALL 84" FR STEEL DOOR W/STAINLESS STEEL EDGE PROTECTION |
| ⑬ ENCASE SPRINKLER FIRE RISER PIPE AS COLUMN WITH ACCESS DOOR | ㉒ REFINISH EXISTING DOOR & REPLACE HARDWARE |
| ⑭ DEMO WALL/DOOR; INSTALL STORE FRONT ASSEMBLY AND AUTOMATIC DOOR WITH HEADER/WRAPPED COLUMNS WITH DW/CG/SCUNCES | ㉓ REPLACE DOOR AND HARDWARE WITH STEEL FIRE RATED DOOR |
| | ㉔ REPLACE DRINKING FOUNTAIN WITH LOW PROFILE FOUNTAIN |
| | ㉕ INSTALL HALF WALL WITH ACRYLIC PANEL (3-FORM) PANEL ABOVE |

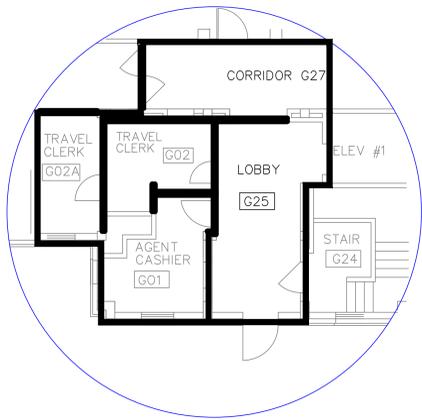

Demo Plan

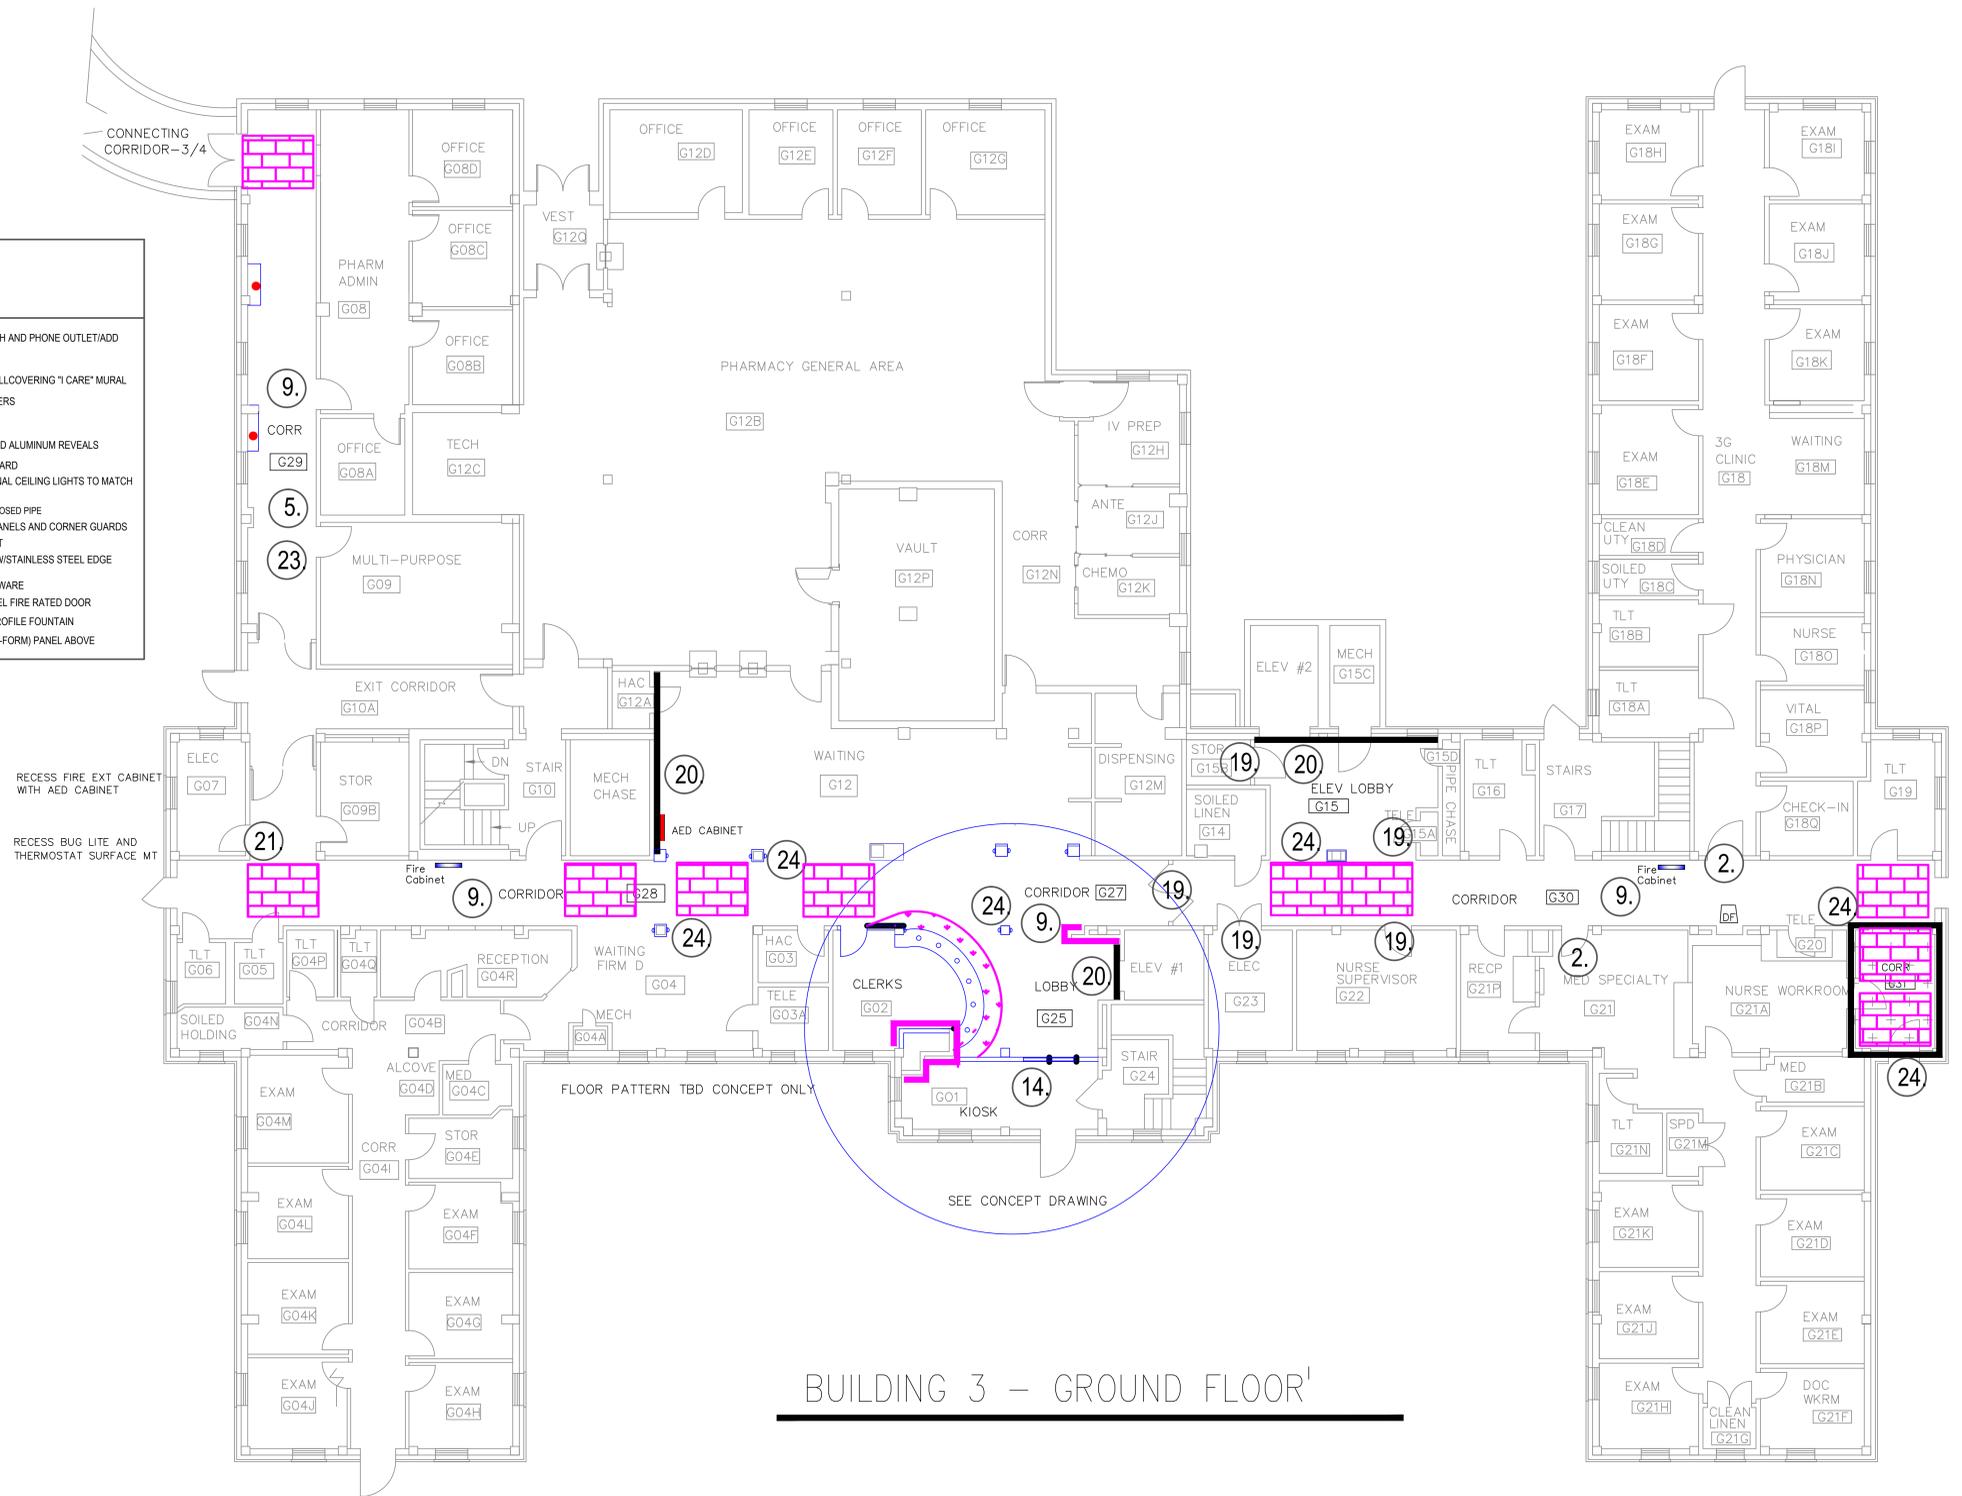

BUILDING 3 - GROUND FLOOR¹

Revision	Date



Tennessee Valley Healthcare System



Project Title	Halls and Walls Ph 5	Date	2/27/13
Drawing Title	Building 3 Ground Floor	Project No.	626A4-11-102
Approved By:		DRAWING NO.	
Drawing Number:	3	Drawn By:	Jackson
Checked By:		Drawn:	CF

Department of Veterans Affairs