



## SIDewALK/ROAd REPAIR FY 2013

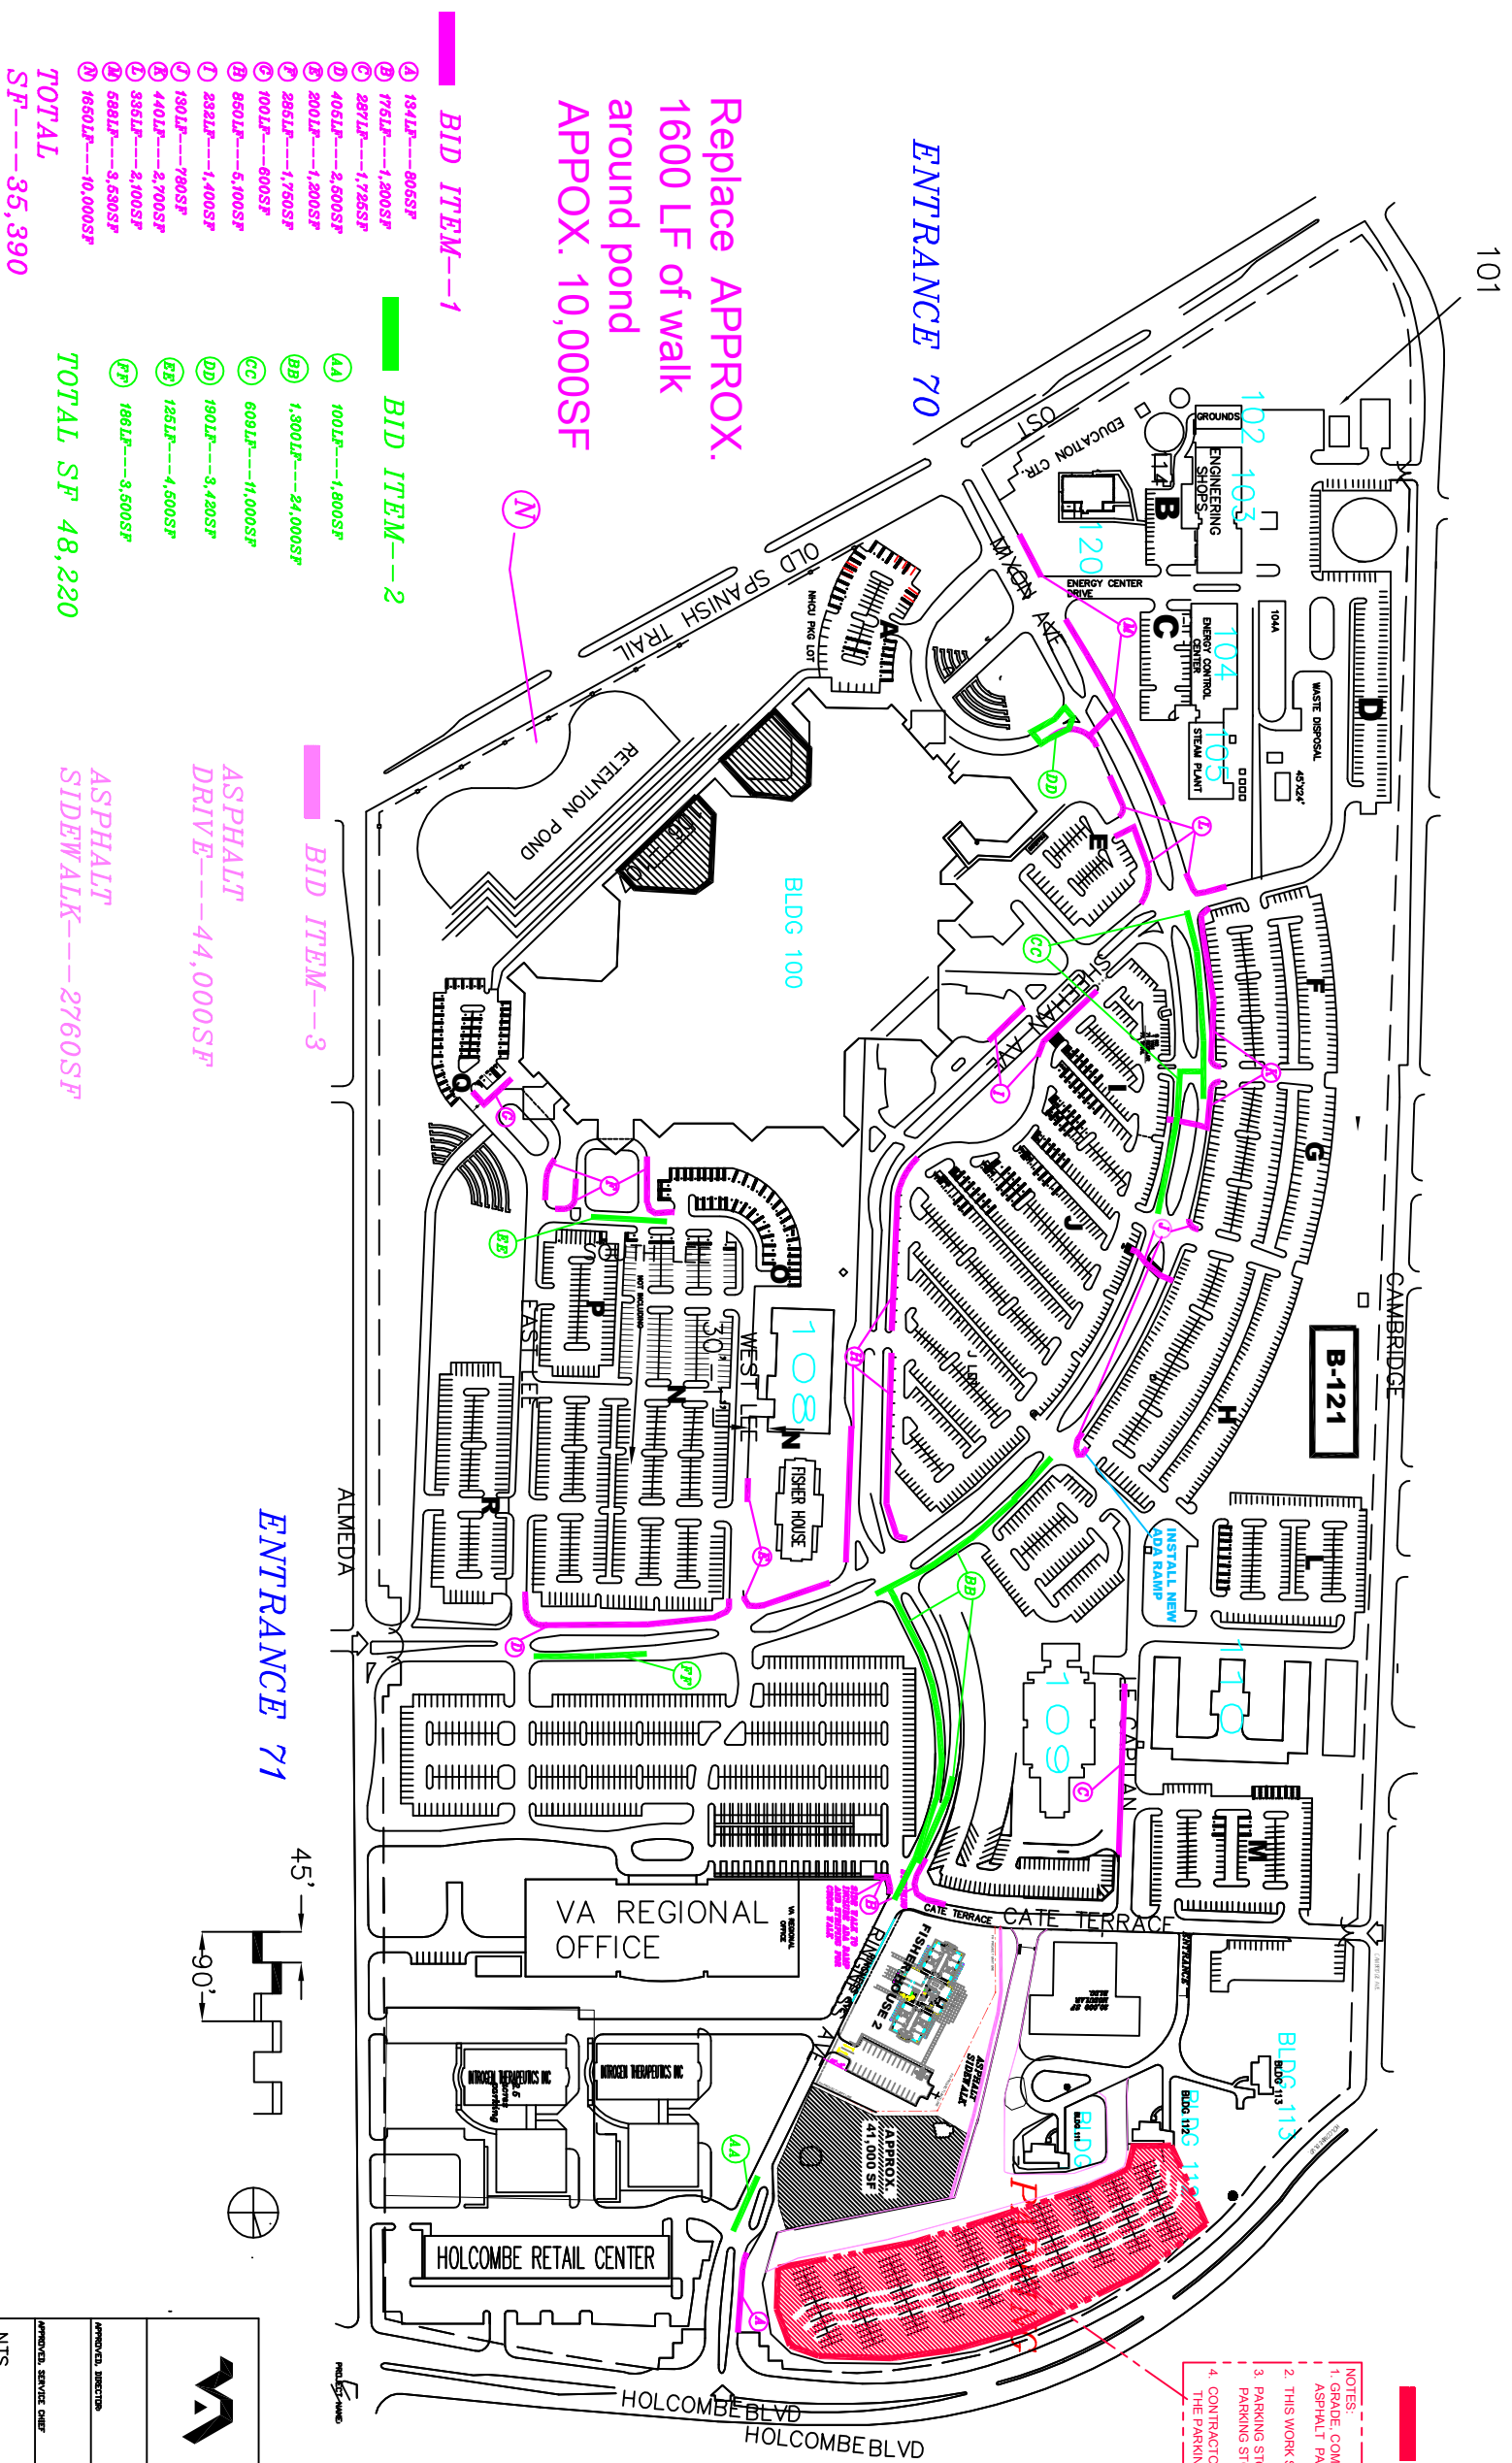

	VAMC HOUSTON, SITE PLAN	
	PROJECT NUMBER: 2002 HOLCOMBE BLVD HOUSTON, TEXAS LOCATION:	
APPROVALS, SERVICE CHIEF	APPROVALS, CHIEF, ENGINEERING SERVICES	NTS KALONS BRANN ET AL. DATE: 1997 PAGE NO. 1 OF 1