

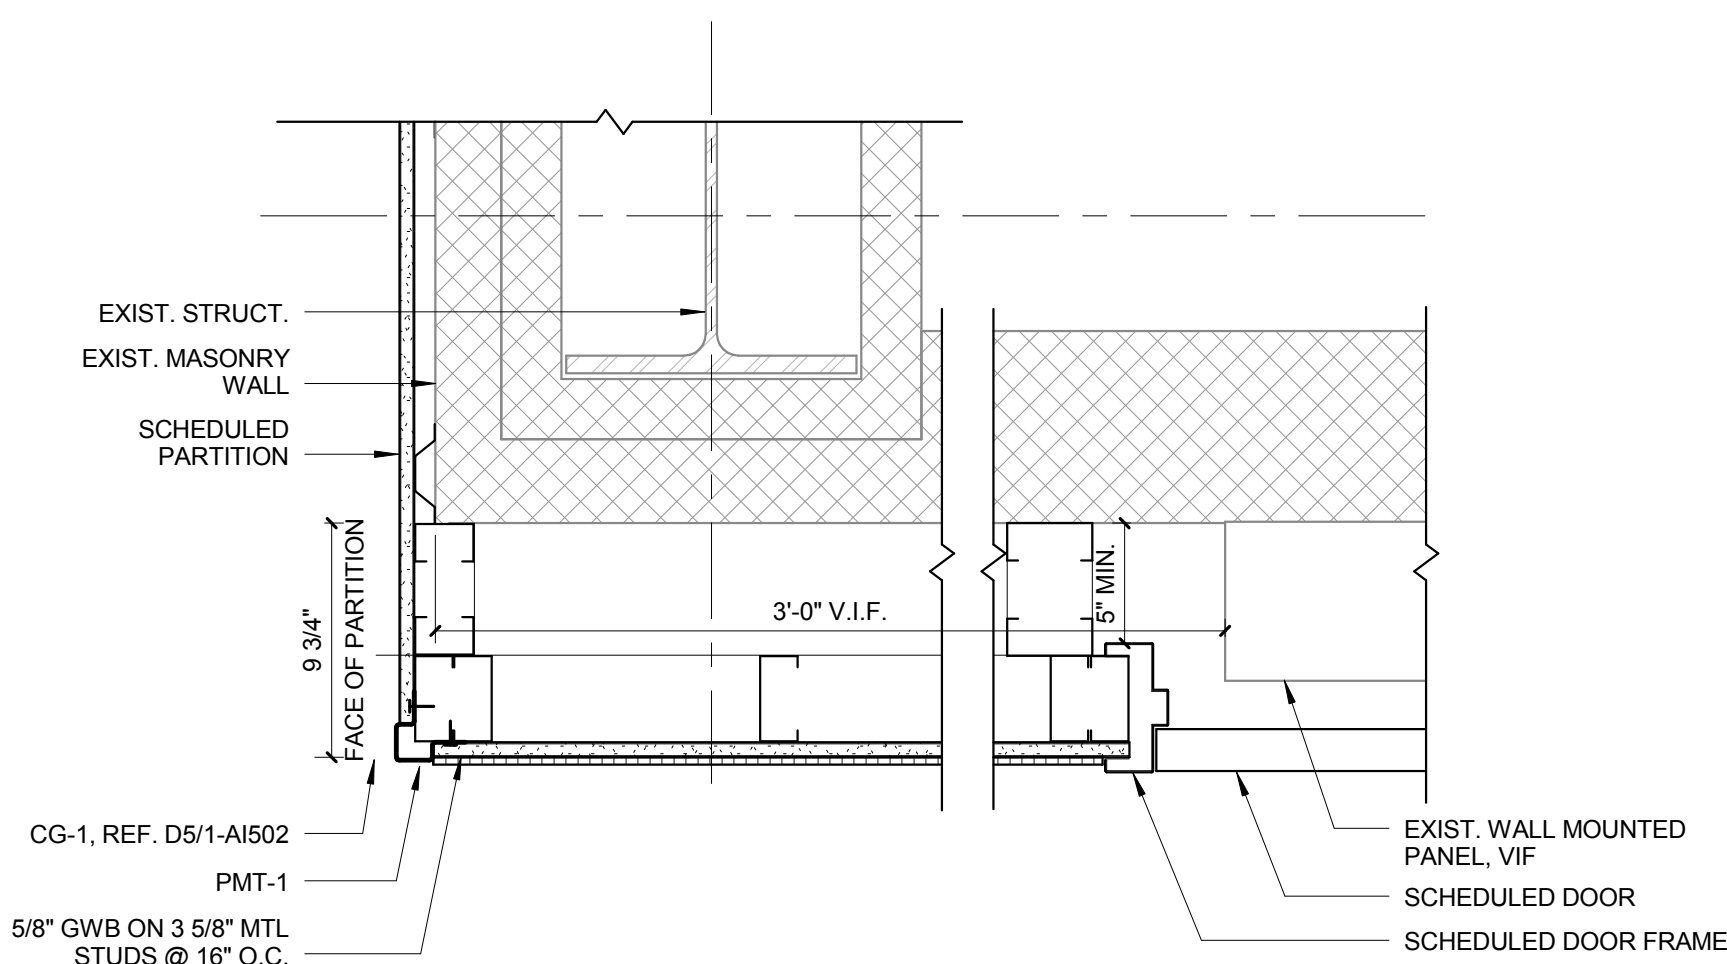


A  
B  
C  
D  
E  
F



three inches = one foot  
one and one half inches = one foot  
one inch = one foot  
three quarters inch = one foot  
one half inch = one foot  
three eighths inch = one foot  
one quarter inch = one foot  
one eighth inch = one foot

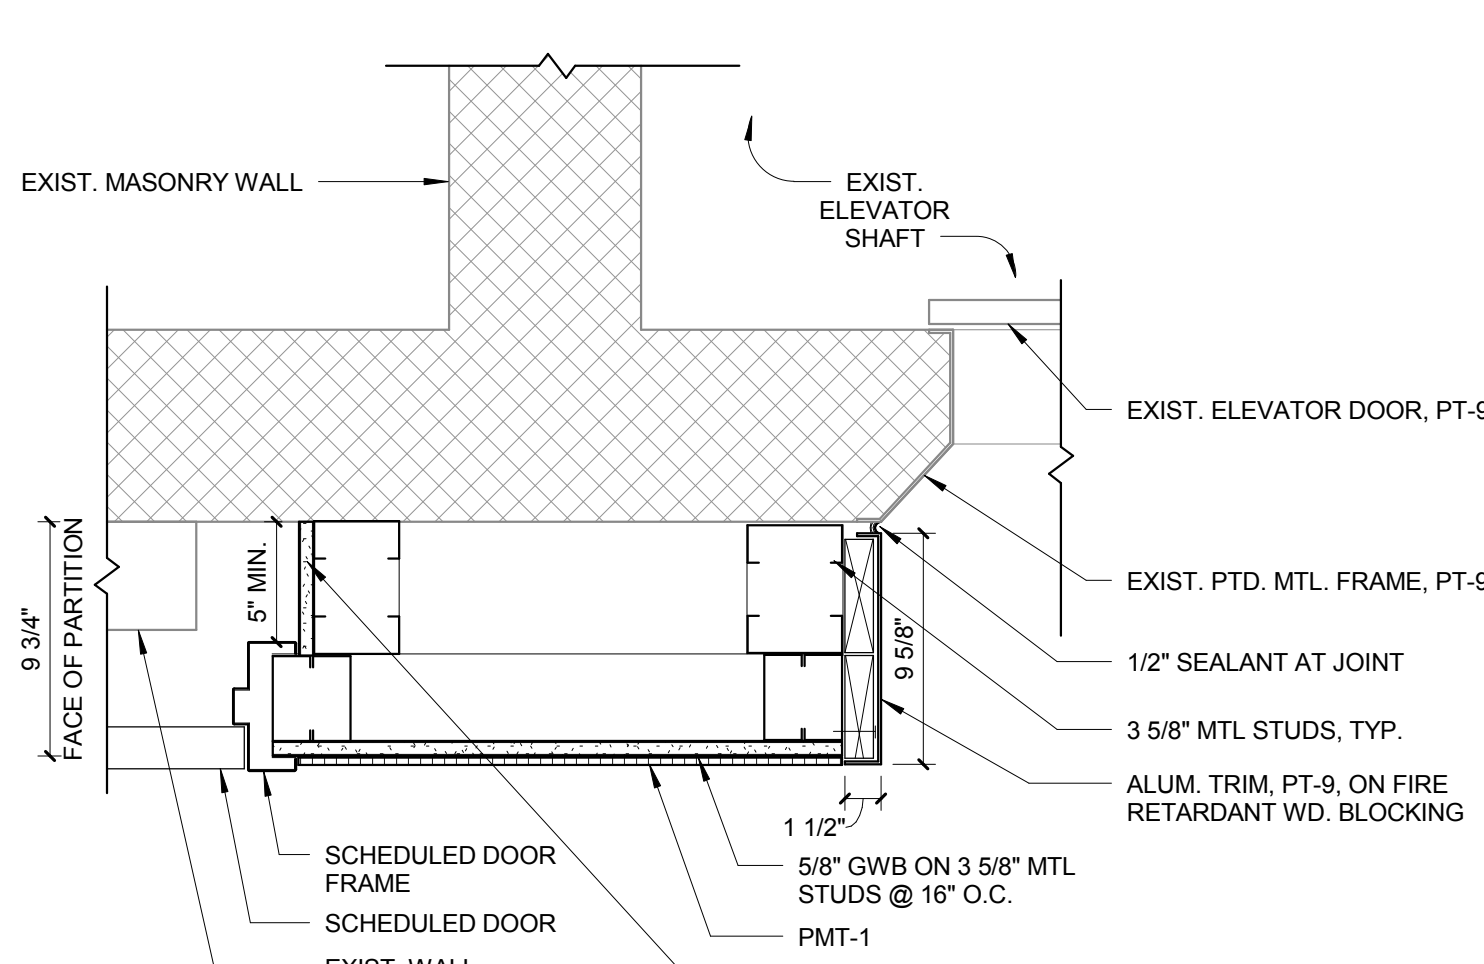



**B1 PORCELAIN TILE WALL @ CORNER JAMB**  
SCALE: 1 1/2" = 1'-0"

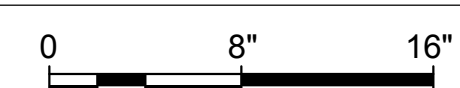



**B3 PORCELAIN TILE WALL @ ELEVATOR JAMB**  
SCALE: 1 1/2" = 1'-0"

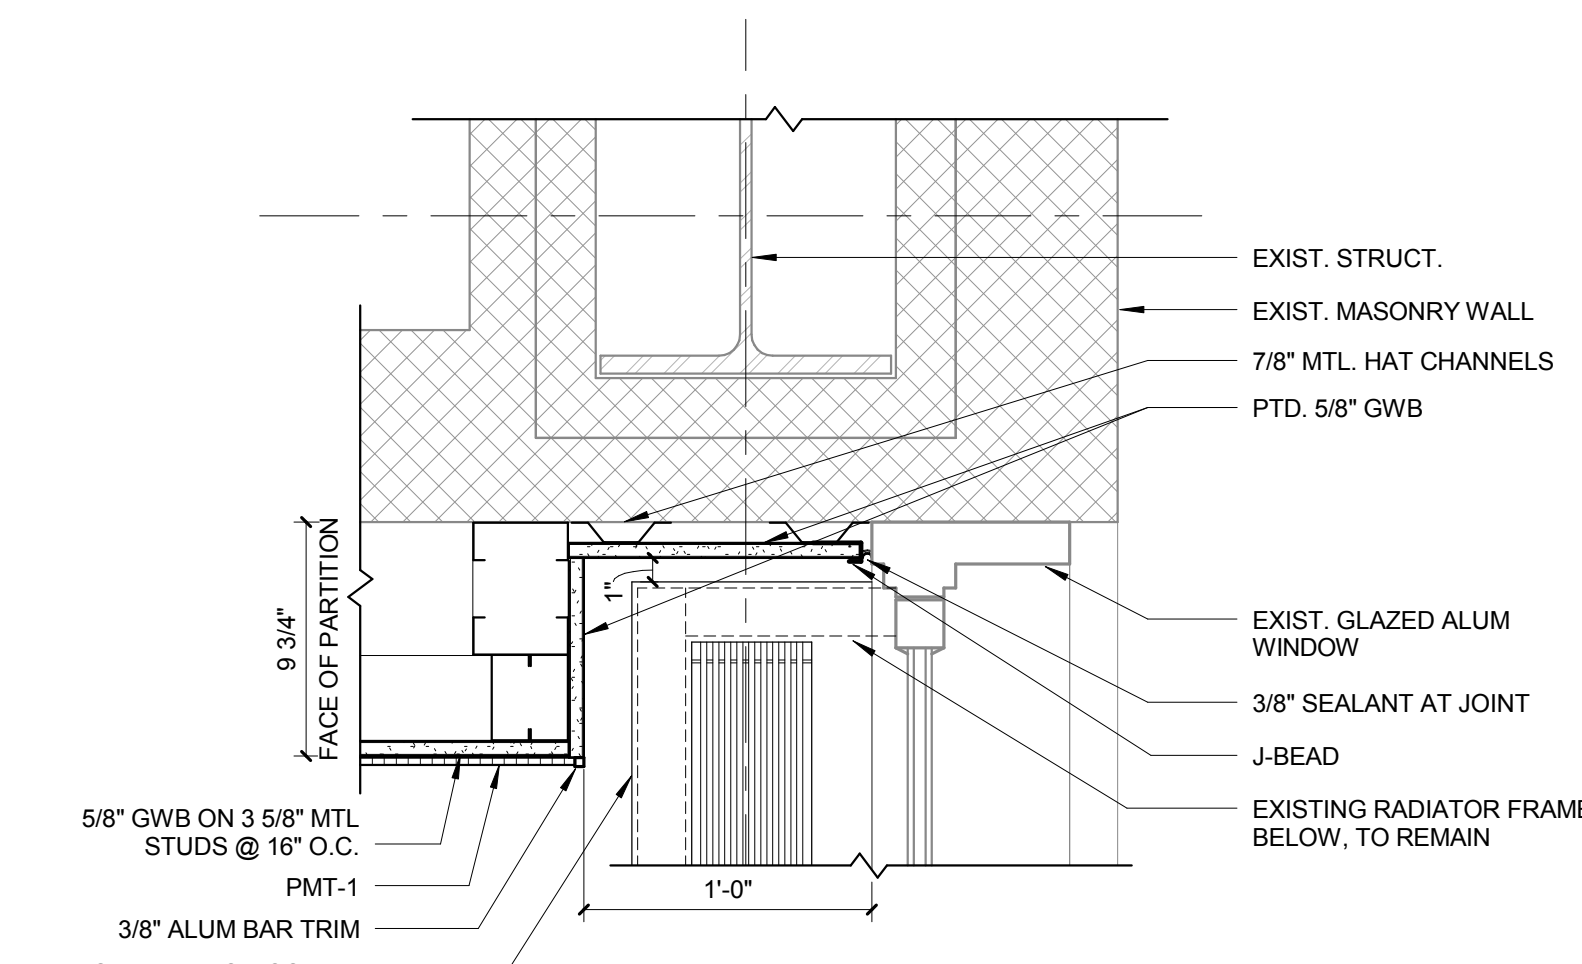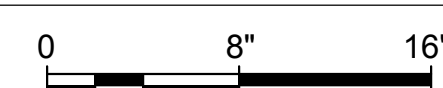



**B6 PORCELAIN TILE WALL @ WINDOW JAMB**  
SCALE: 1 1/2" = 1'-0"

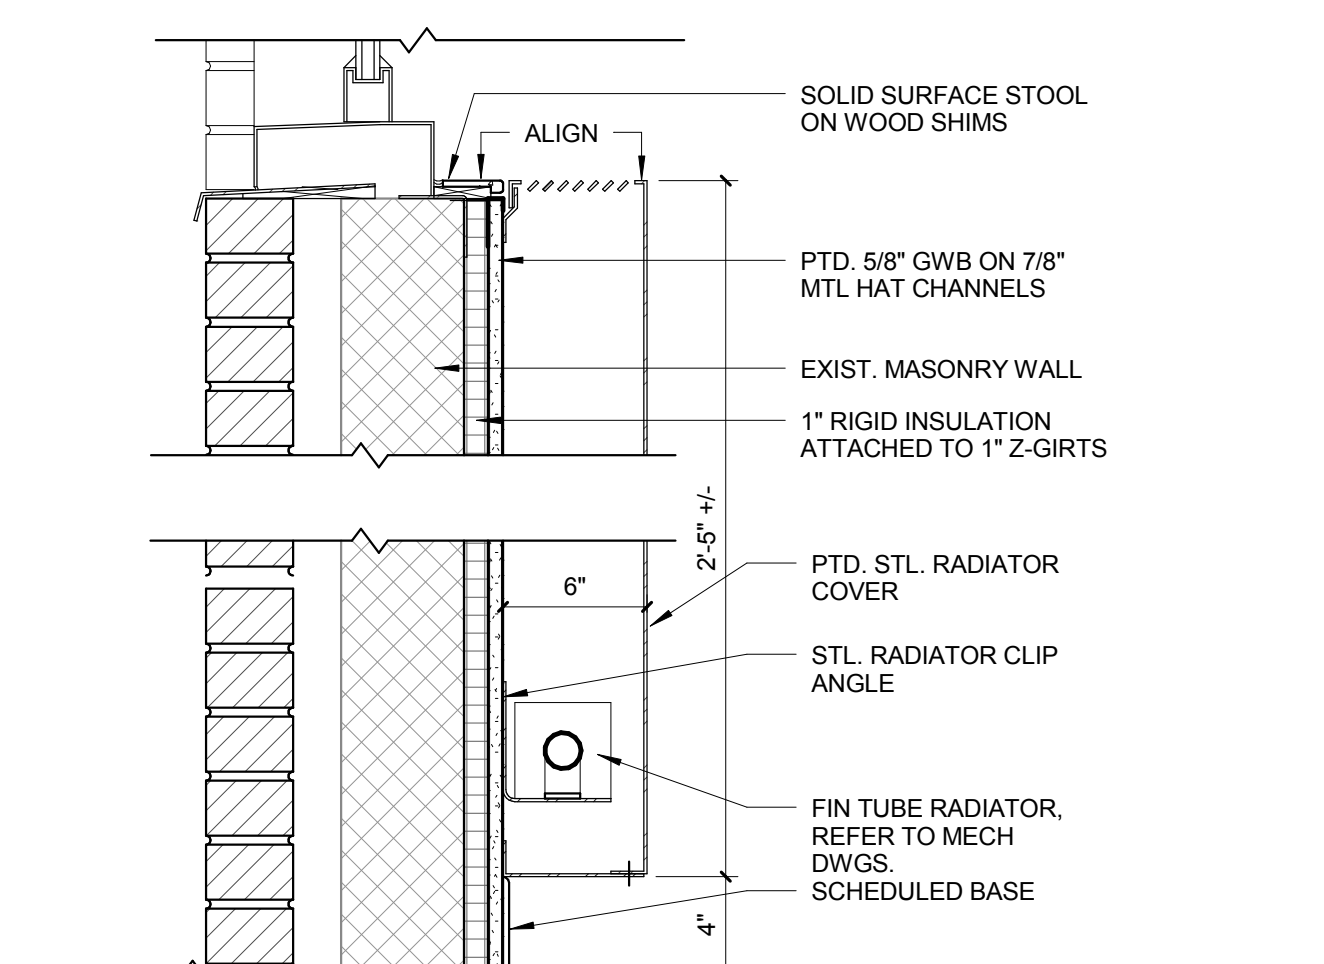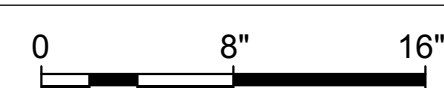



**B8 BASE DETAIL @ FIN TUBE RADIATOR**  
SCALE: 1 1/2" = 1'-0"

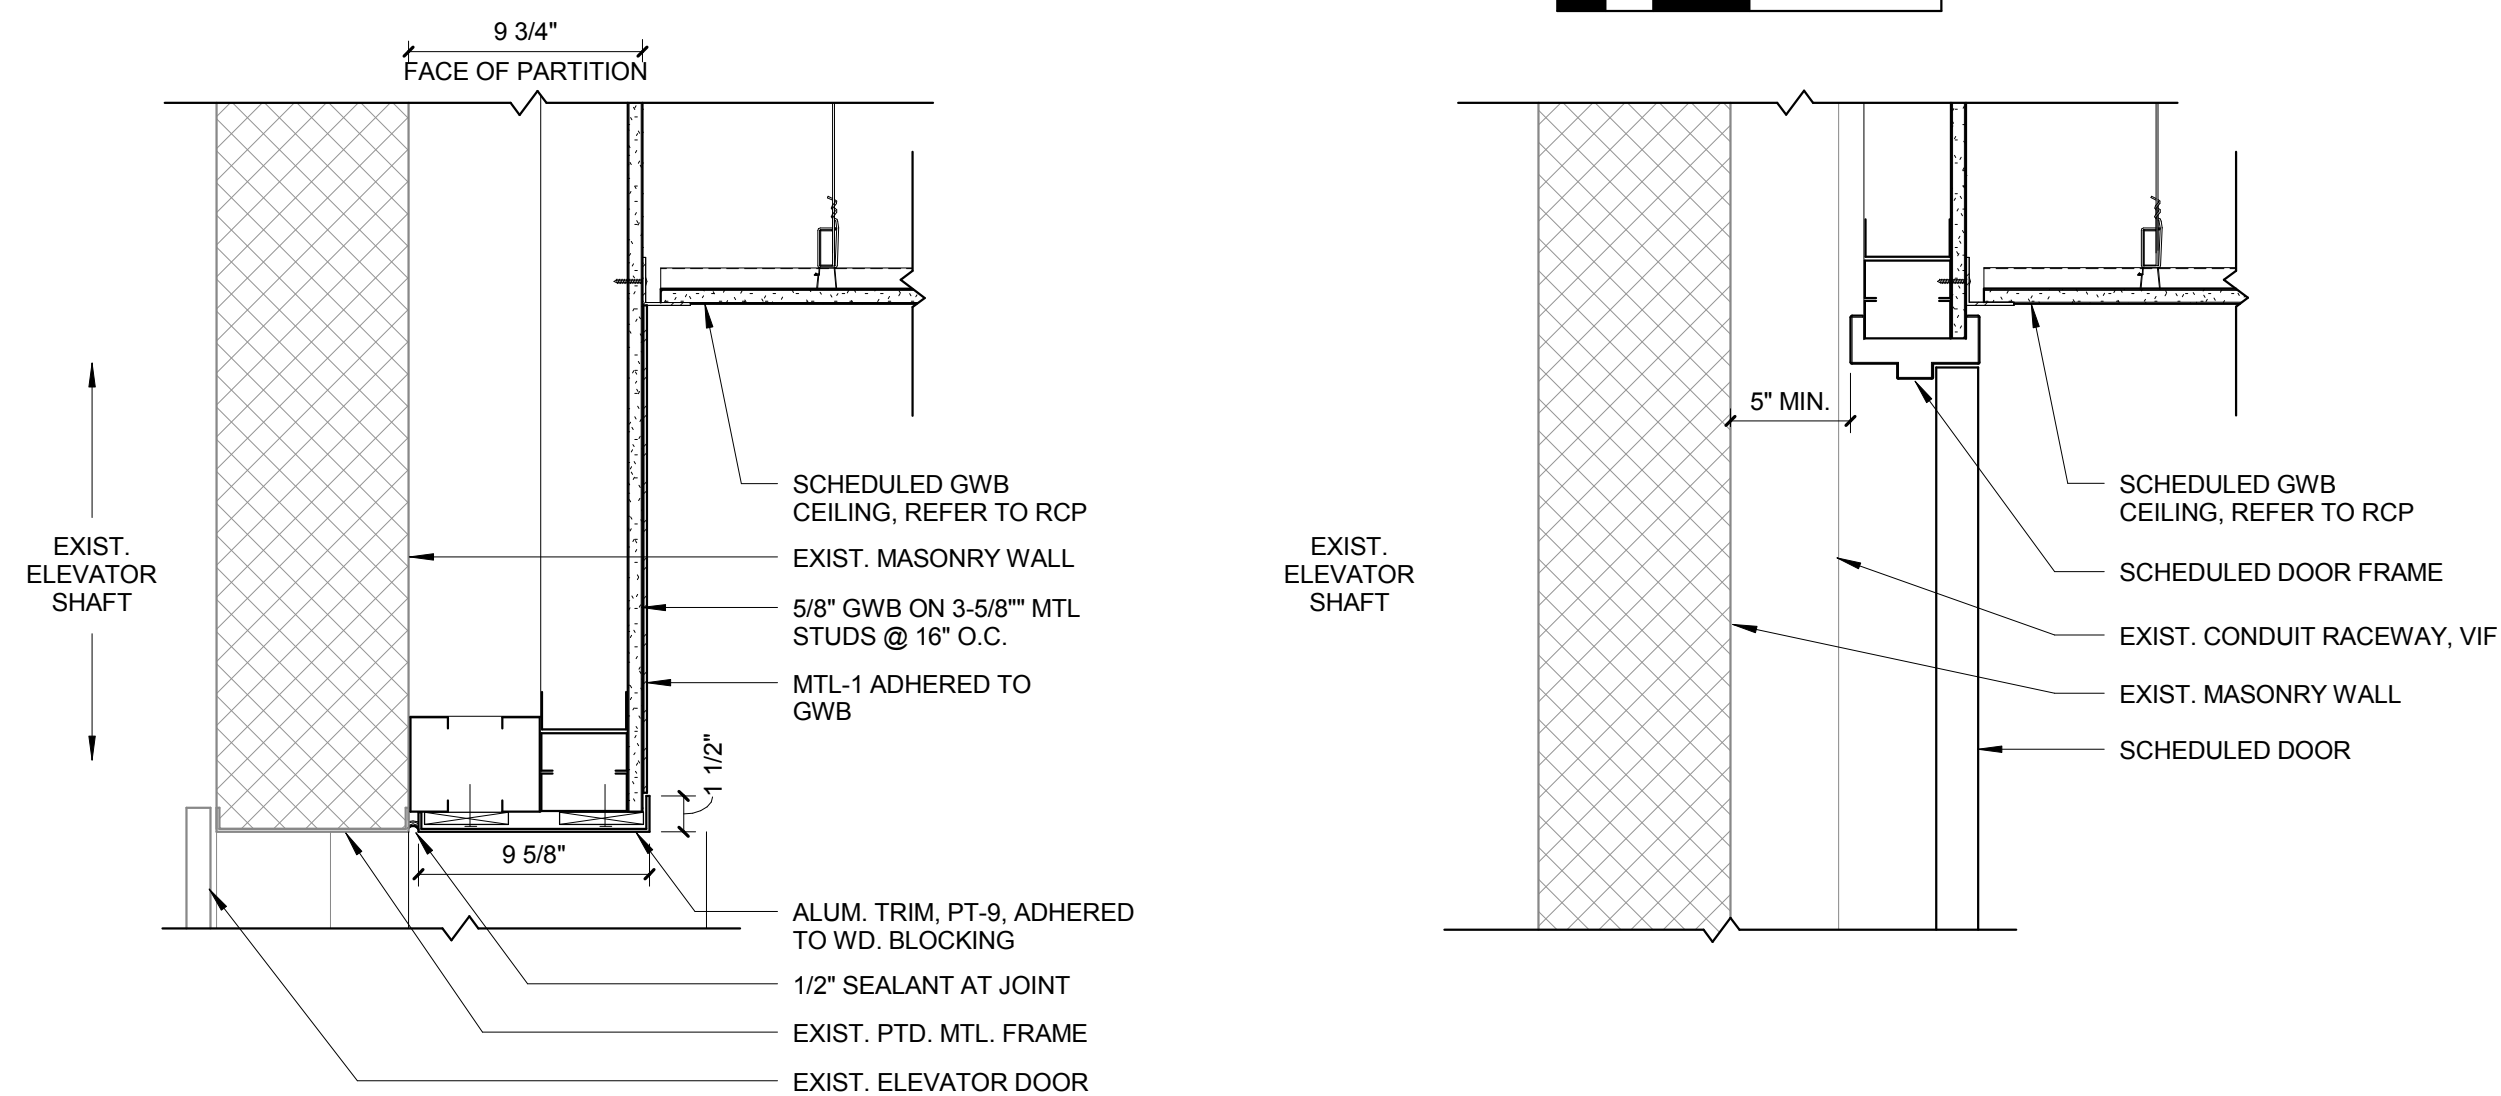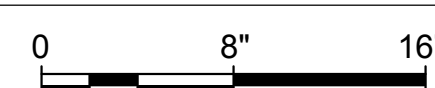



**D1 METAL PANEL @ ELEVATOR HEAD**  
SCALE: 1 1/2" = 1'-0"

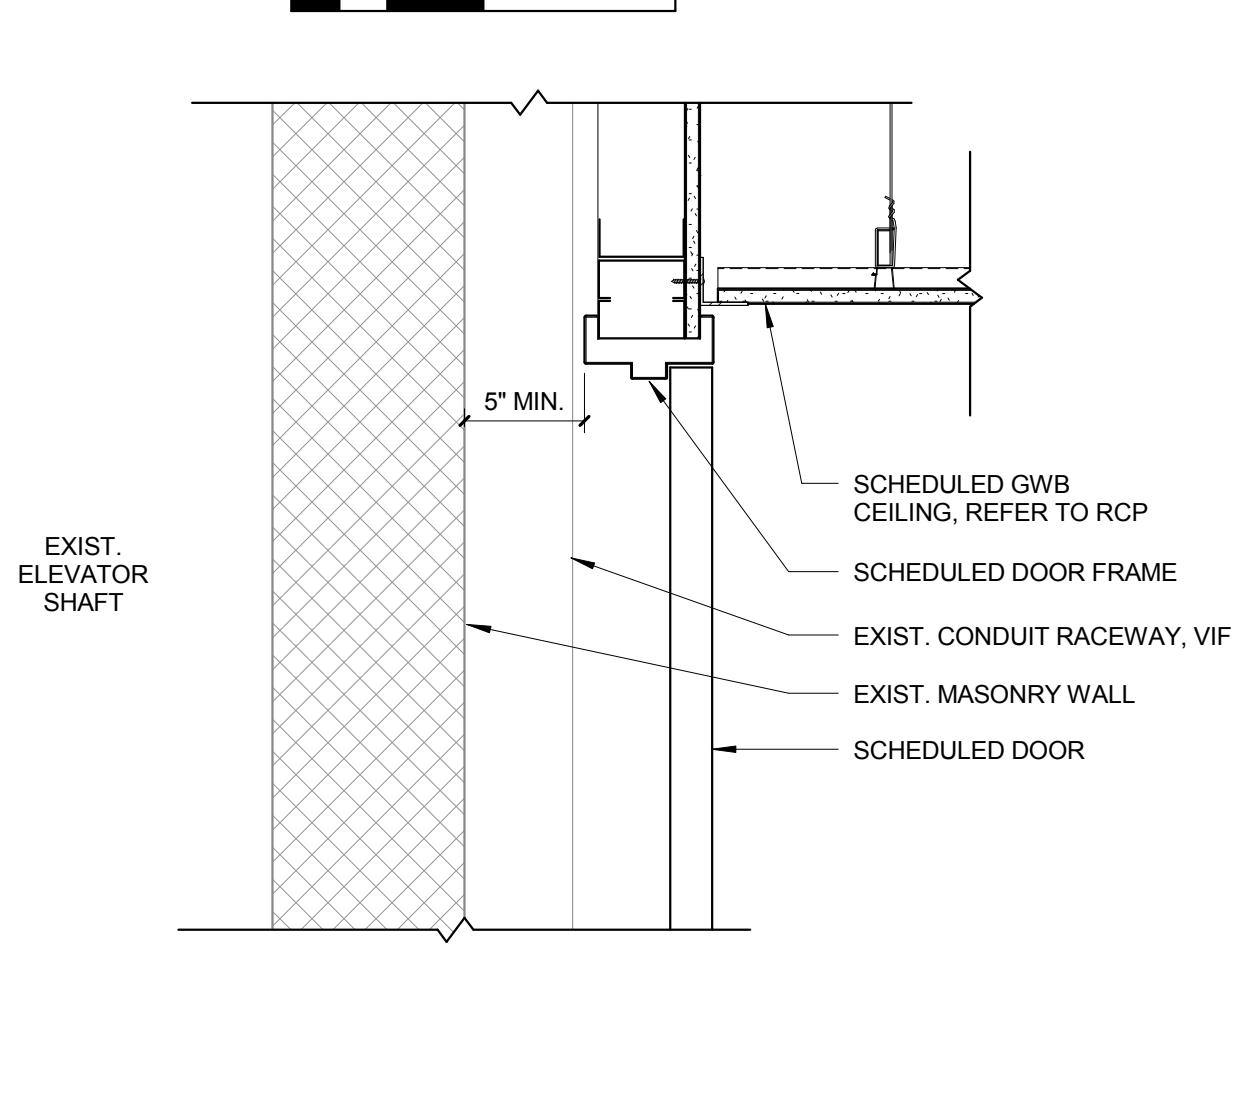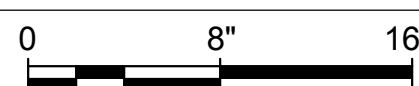



**D2 DETAIL @ ELEVATOR LOBBY DOOR HEAD**  
SCALE: 1 1/2" = 1'-0"

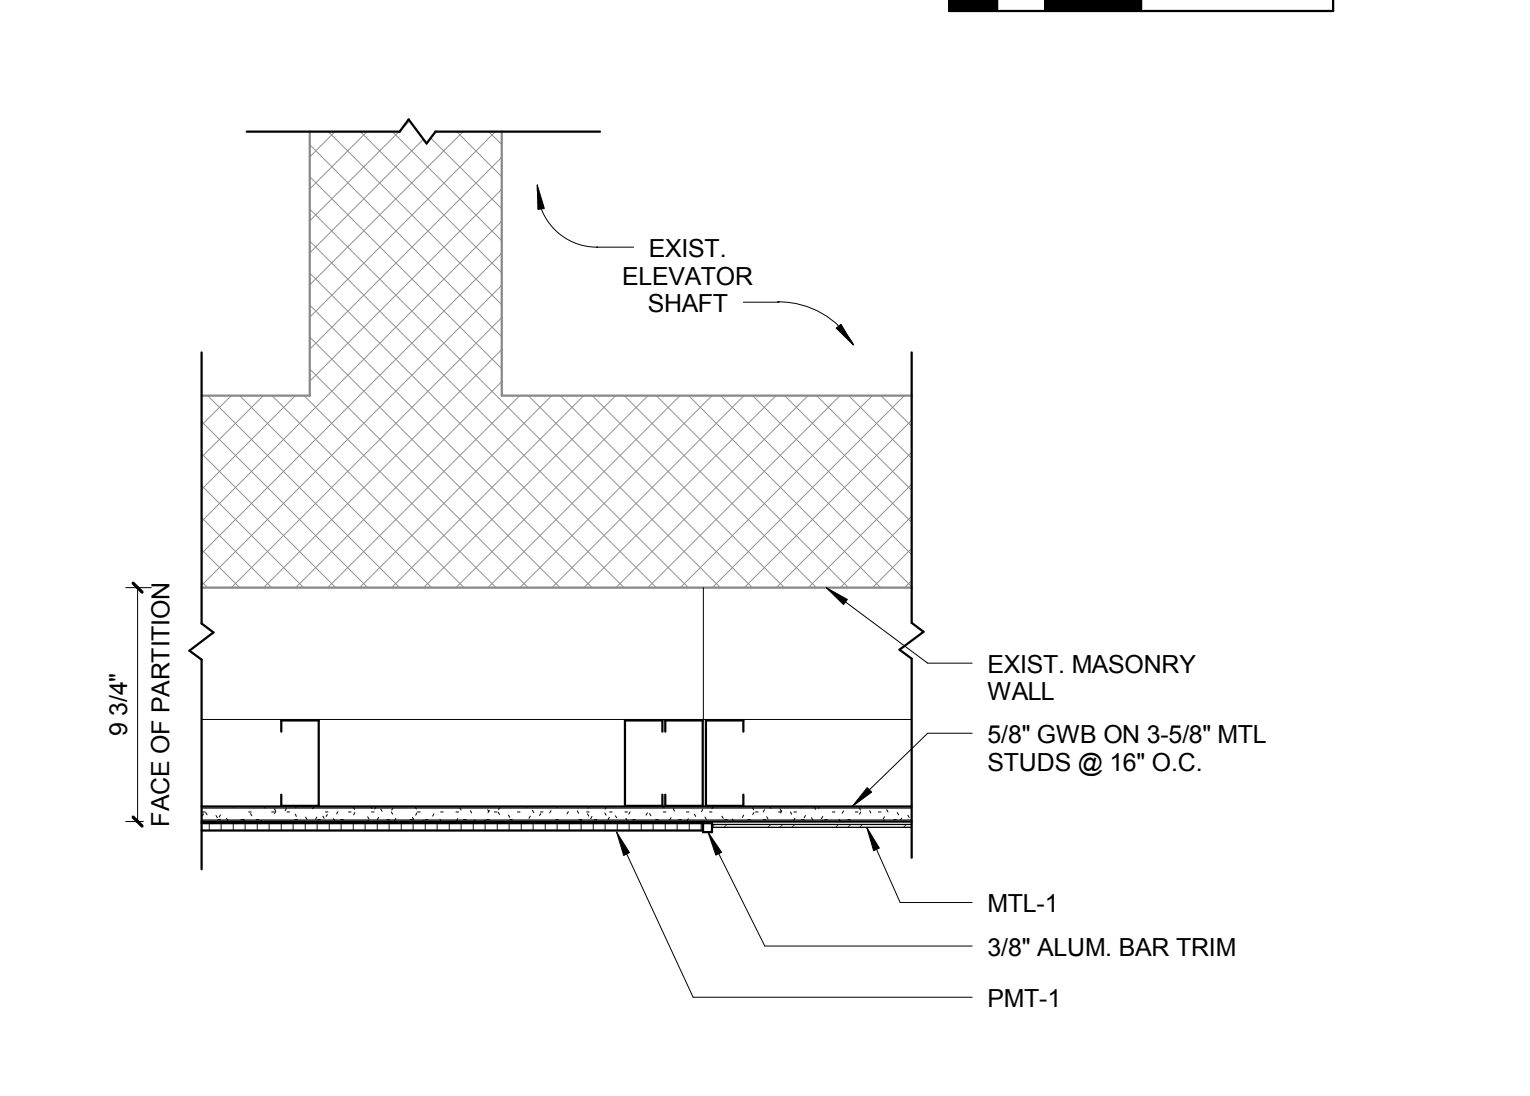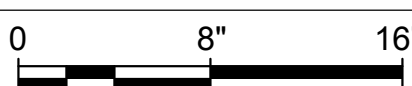



**D4 PORCELAIN TILE WALL/METAL PANEL @ ELEVATOR LOBBY**  
SCALE: 1 1/2" = 1'-0"

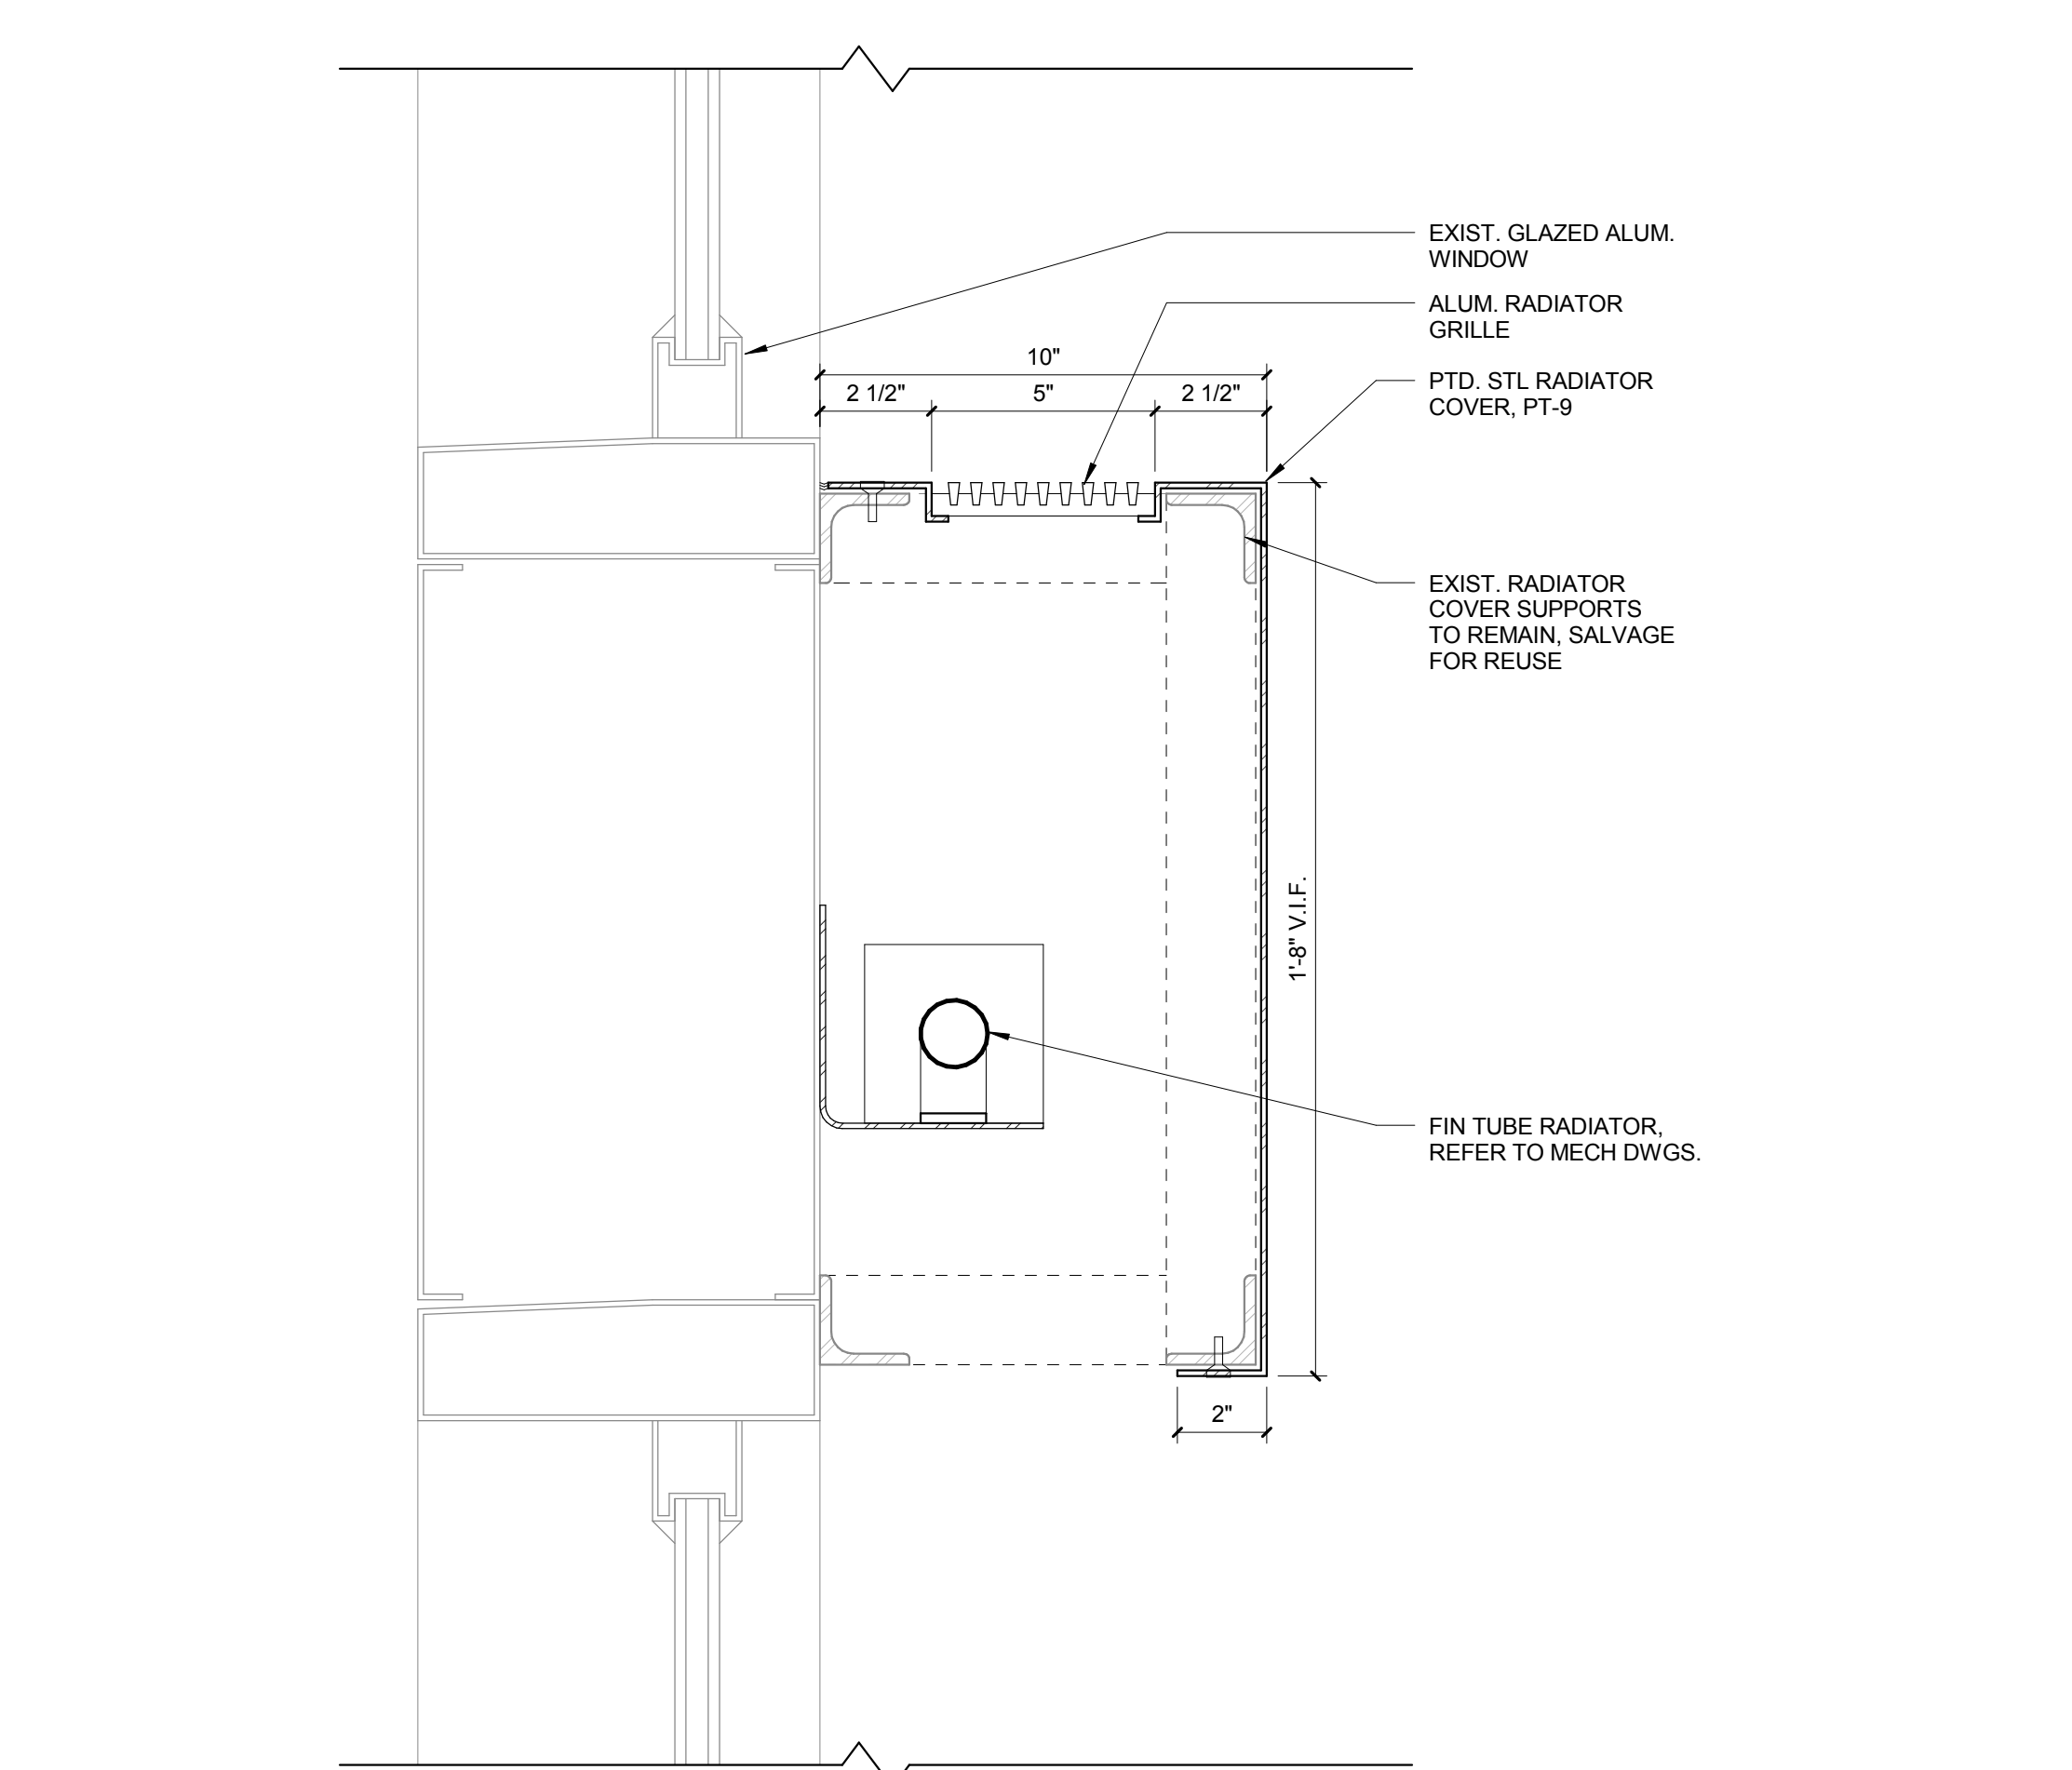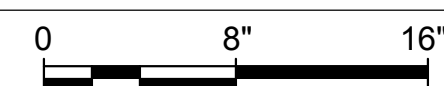



**F1 RADIATOR PANEL DETAIL @ ELEVATOR LOBBY**  
SCALE: 3" = 1'-0"

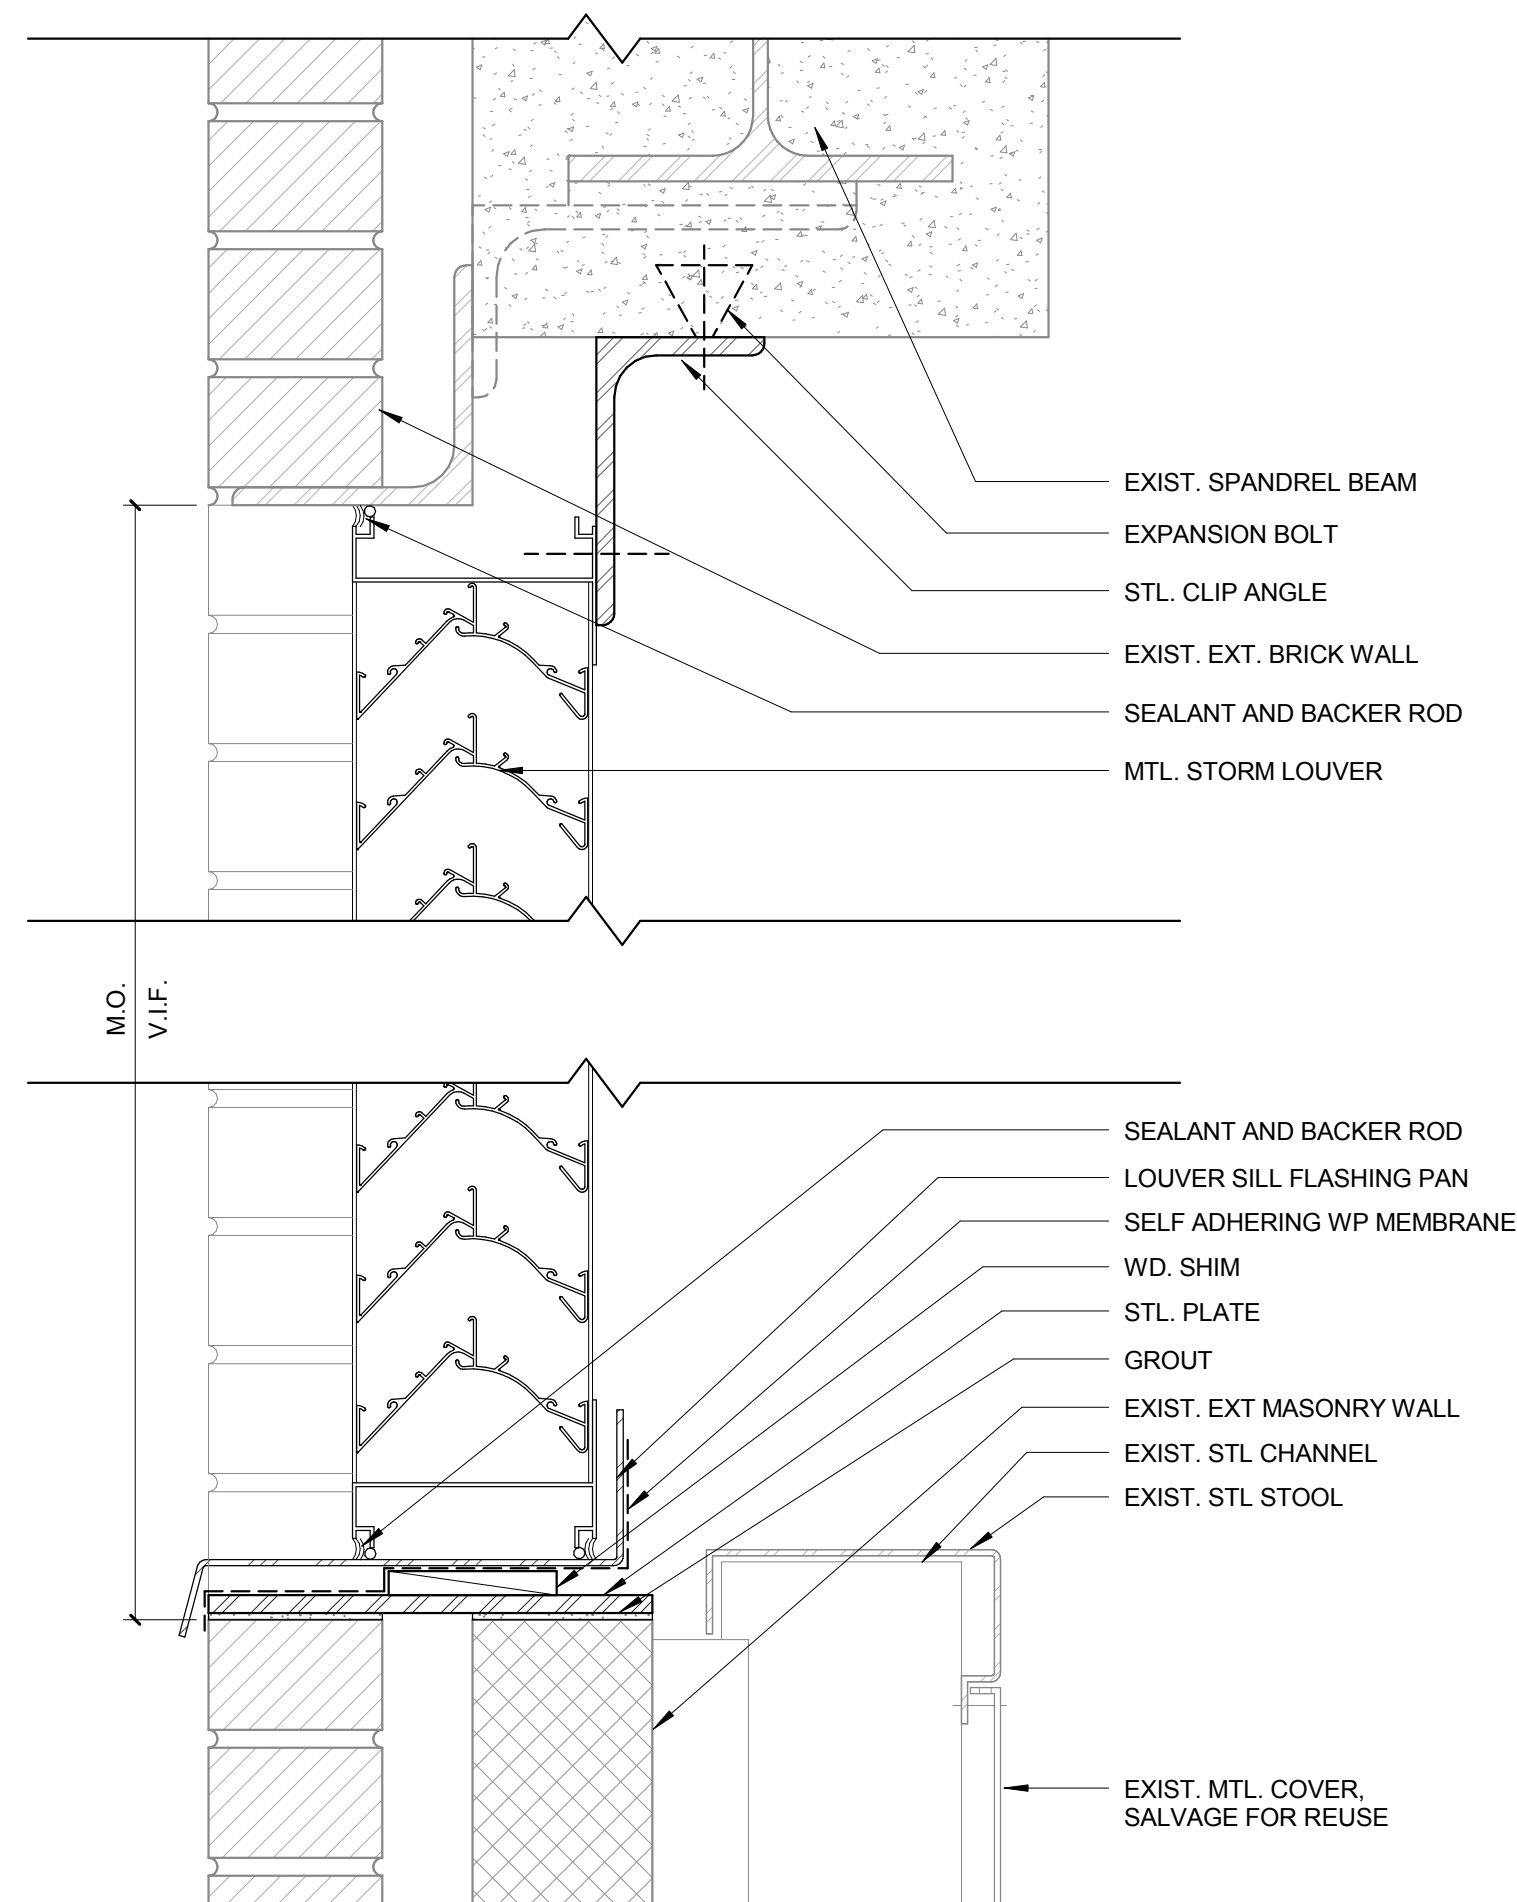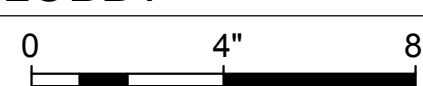


**F3 LOUVER DETAIL @ EXISTING WINDOW**  
SCALE: 3" = 1'-0"

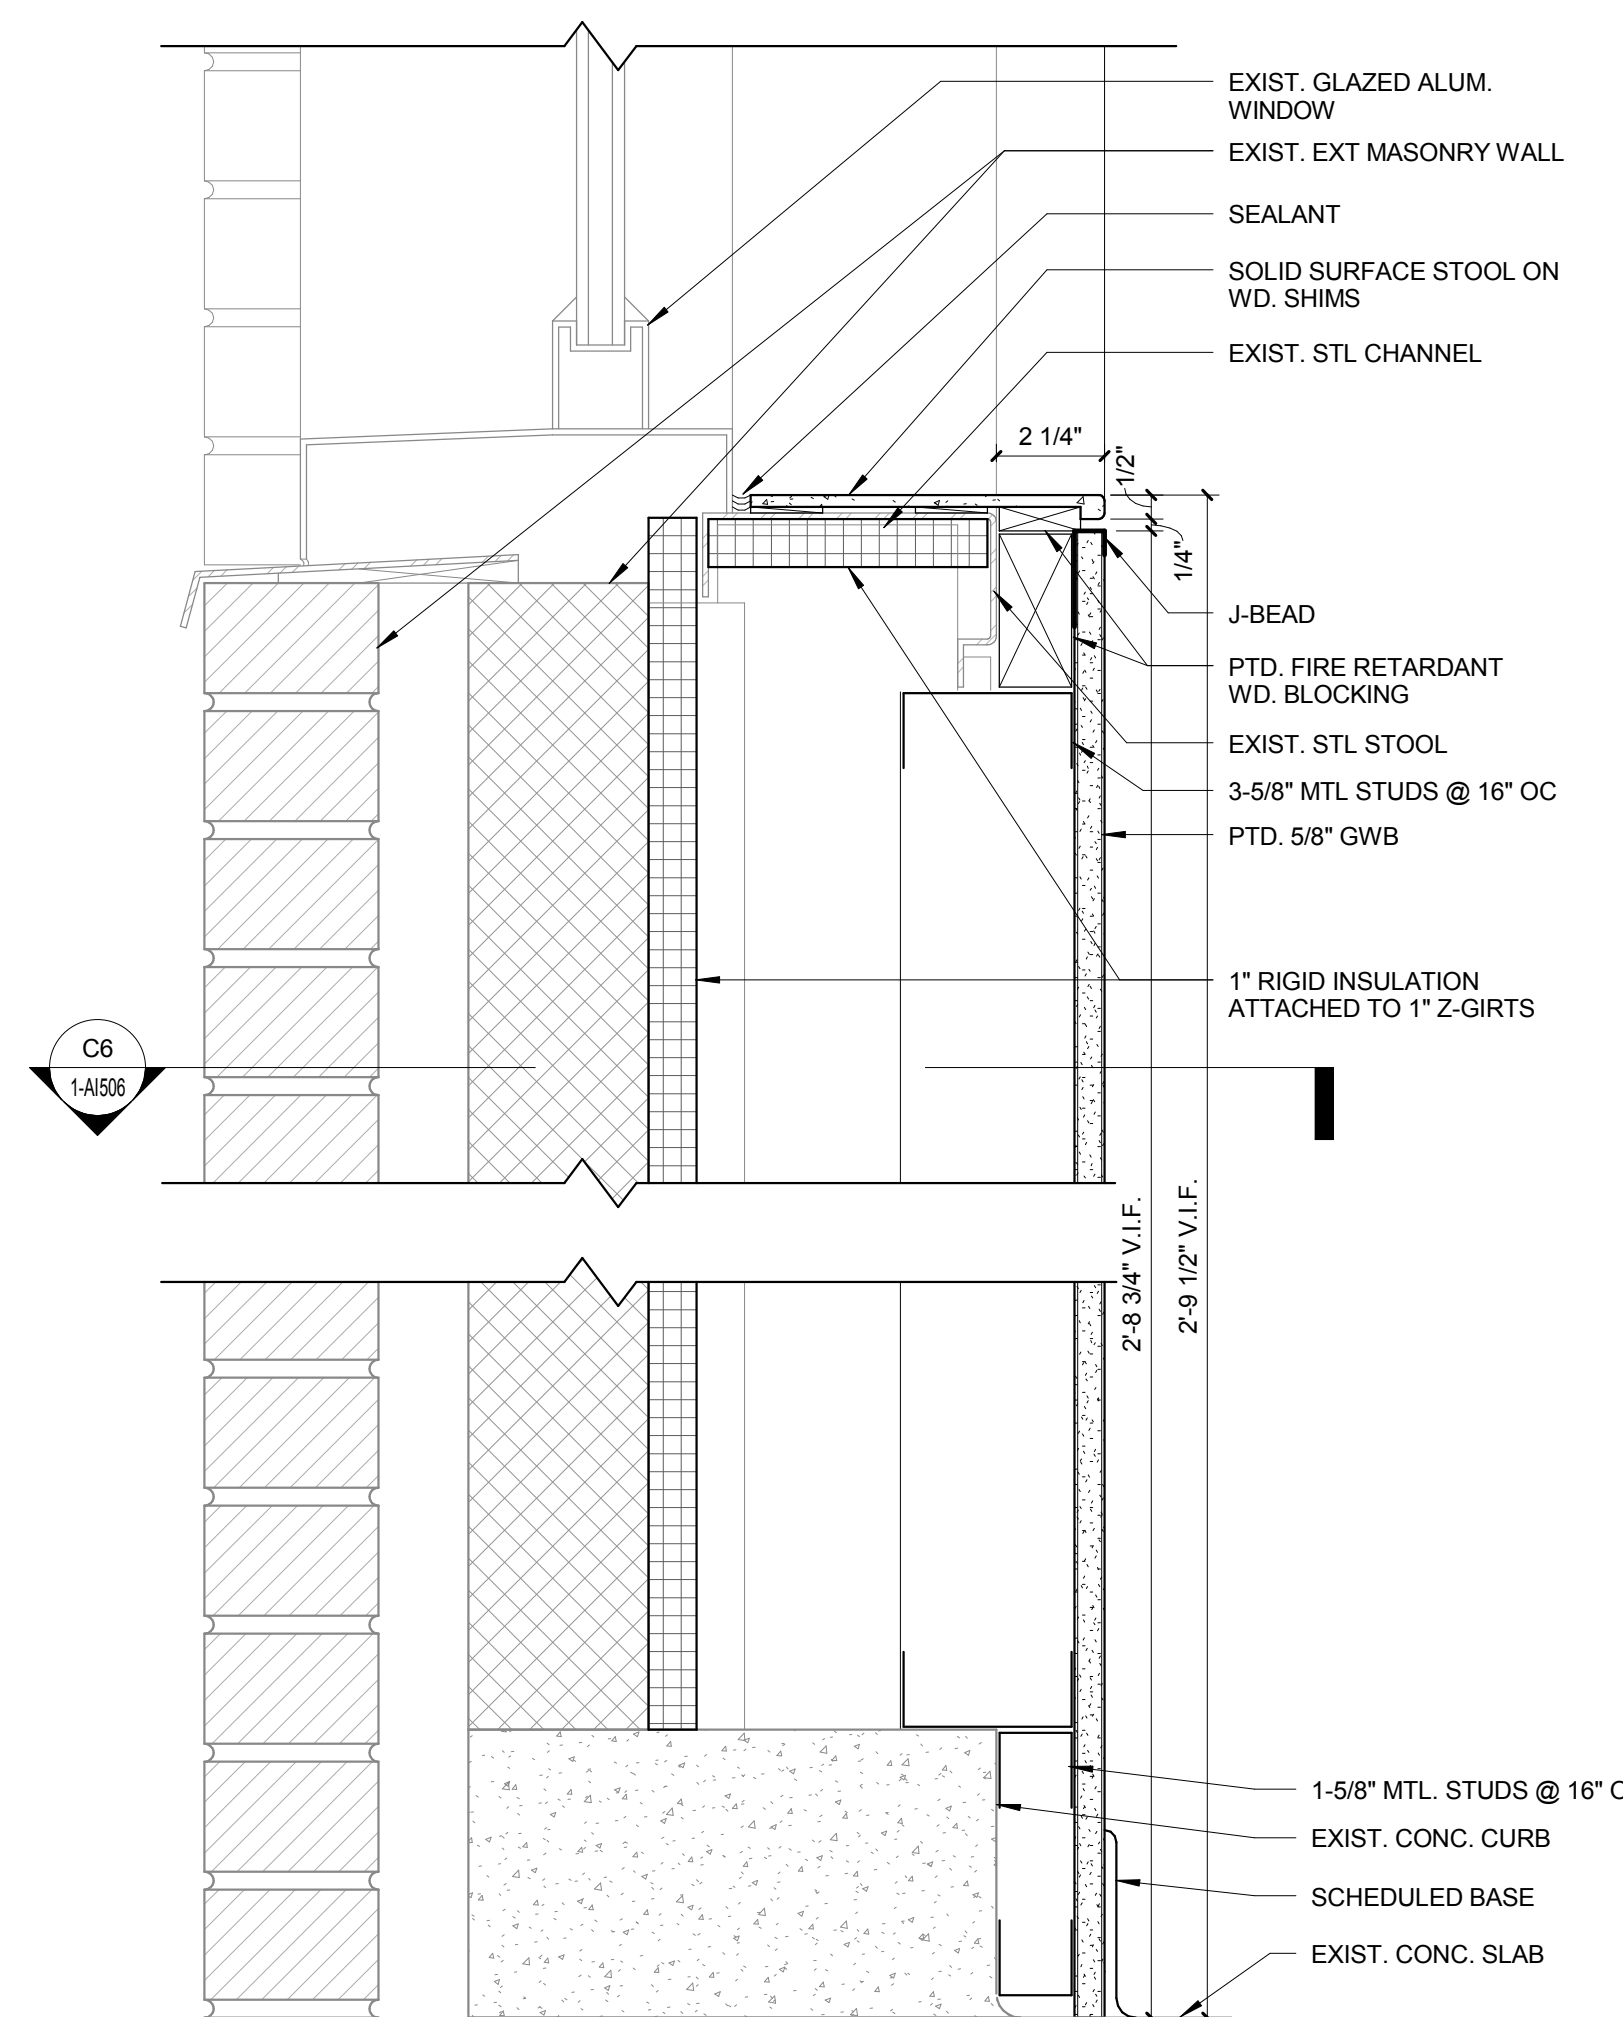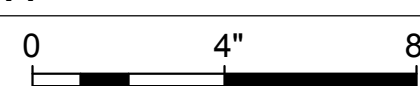

**F6 GYPSUM BOARD WALL DETAIL @ EXISTING WINDOW**  
SCALE: 3" = 1'-0"

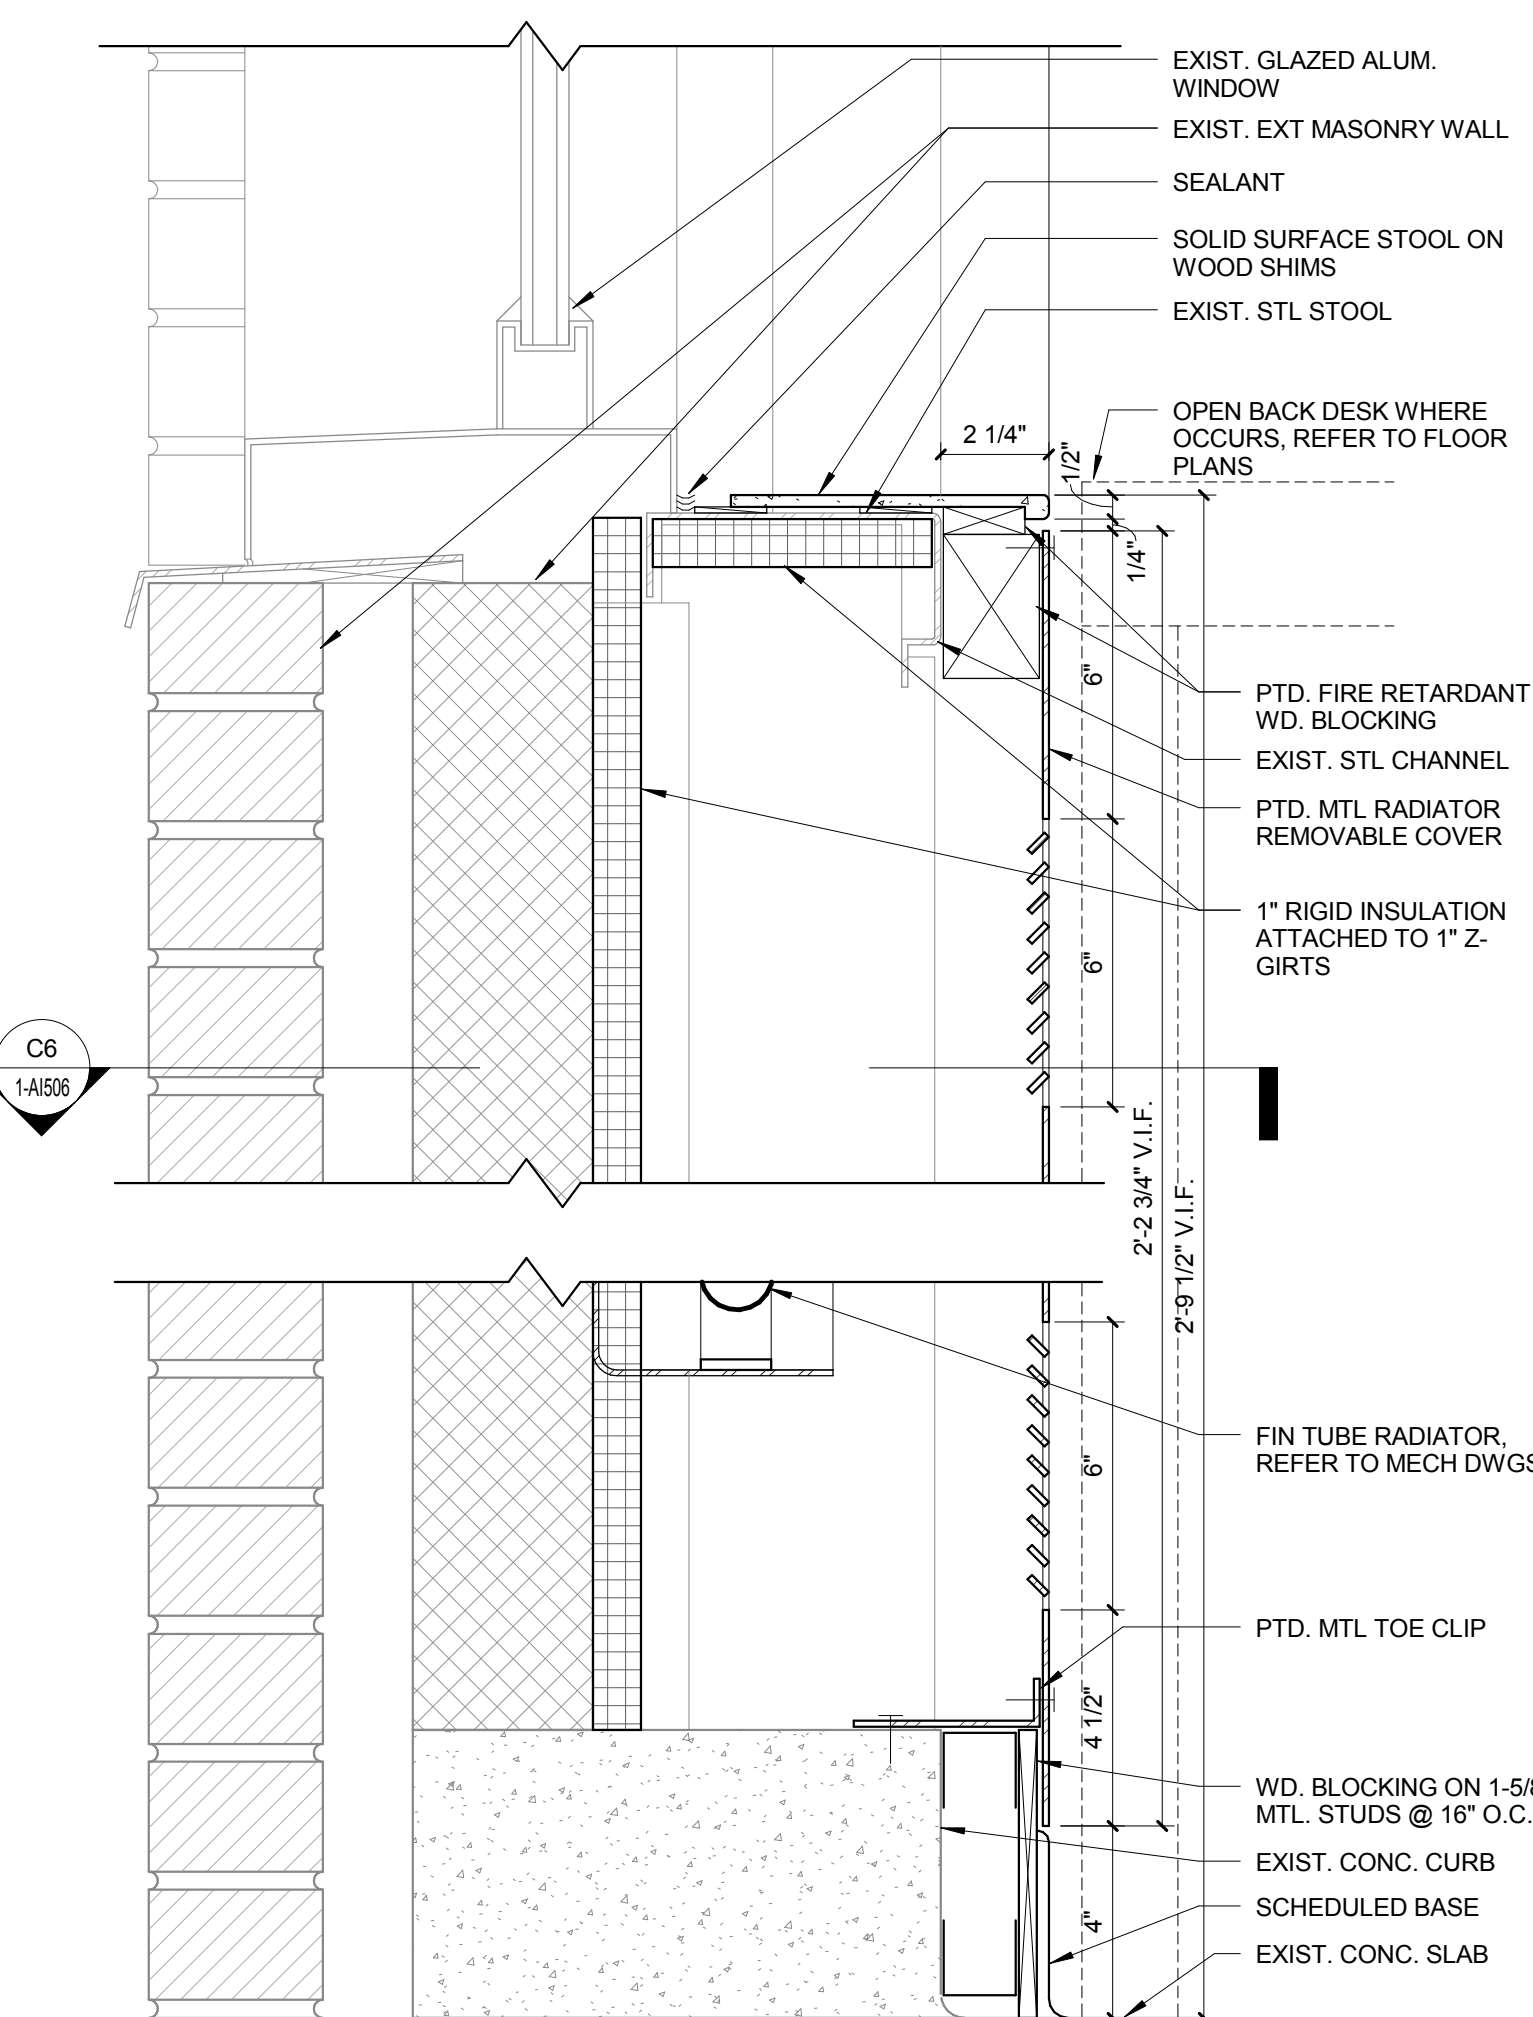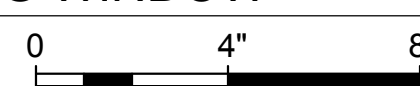

**F8 RADIATOR PANEL DETAIL @ EXISTING WINDOW**  
SCALE: 3" = 1'-0"

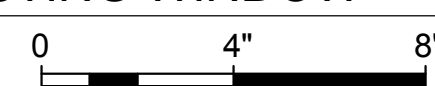

7	
6	
5	
4	
3	
2	
1	
Revisions:	Date

CONSULTANTS:

ASBESTOS ABATEMENT CONSULTANT:  
**Egan Environmental Consulting, Inc.**  
14 HIGH STREET  
MAHAH, NEW JERSEY 07430  
Tel: (201) 848-7790 Fax: (201) 848-7791

KEY PLAN:

ARCHITECT/ENGINEERS:

**CANNONDESIGN**  
360 Madison Avenue, New York, New York 10017 212.972.9800  
Baltimore ■ Boston ■ Buffalo ■ Calgary ■ Chicago  
Houston ■ Los Angeles ■ Mumbai ■ New York ■ Phoenix  
St. Louis ■ San Francisco ■ Shanghai ■ Toronto  
Vancouver ■ Victoria ■ Washington DC

Drawing Title  
**INTERIOR DETAILS**

Approved: Project Director

BUILDING IS FULLY SPRINKLERED  
Scale: AS NOTED

Project Title <b>VA NY HARBOR HEALTHCARE SYSTEM MANHATTAN VAMC - BUILDING 1 9TH FLOOR RENOVATIONS</b>	Project Number <b>630PR2600</b>	Office of Construction & Facilities Management  <b>VA</b> U.S. Department of Veterans Affairs
Location <b>423 EAST 23RD STREET NEW YORK, NY 10010</b>	Building Number <b>1</b>	
Date <b>AUGUST 8, 2013</b>	Checked <b>AH/DT</b>	Drawn <b>MK</b>
Drawing Number <b>1-AI506</b>		