





WALL TYPE - 11

WALL TYPE - 12/12A (INSULATED WALL SYSTEM)



WALL TYPE - 13

WALL TYPE - 14/14A (NO ARCHITECTURAL STONE BASE)

WALL TYPE - 15/15A (NO ARCH. STONE BASE)

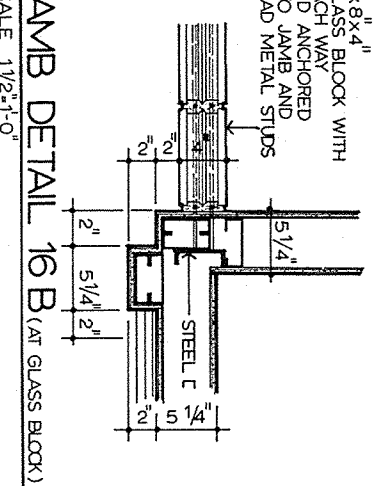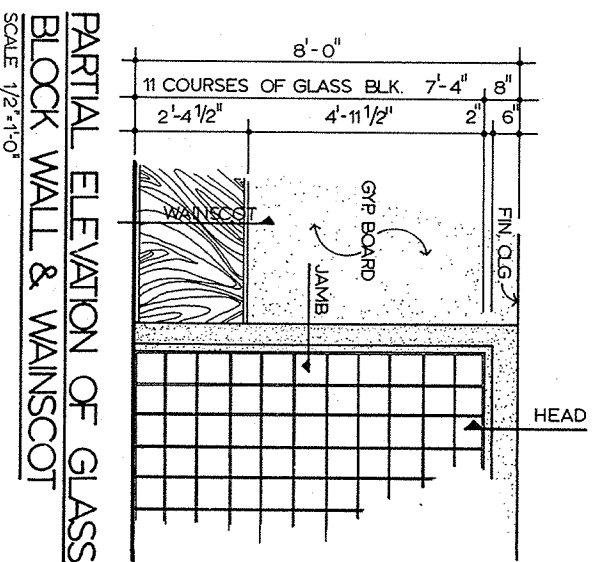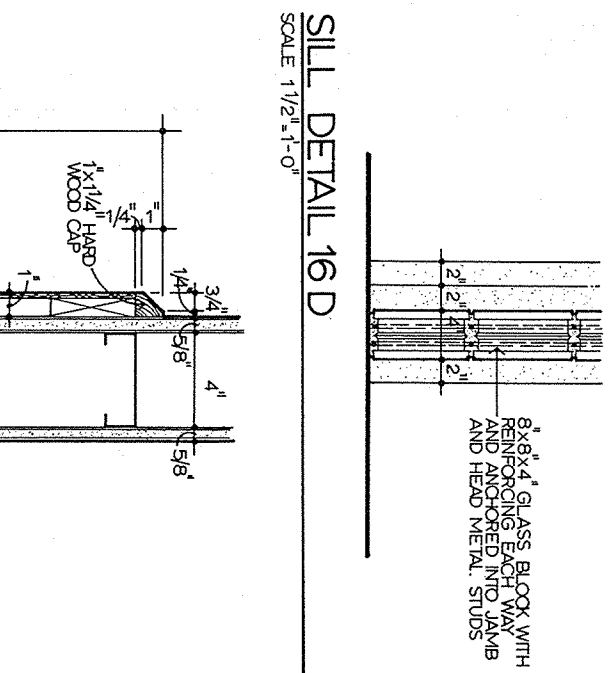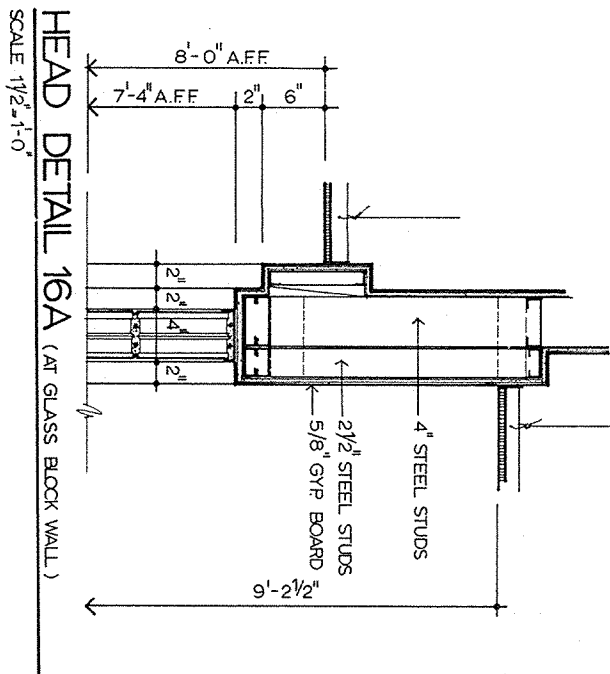


WANSCOT DETAIL 16E

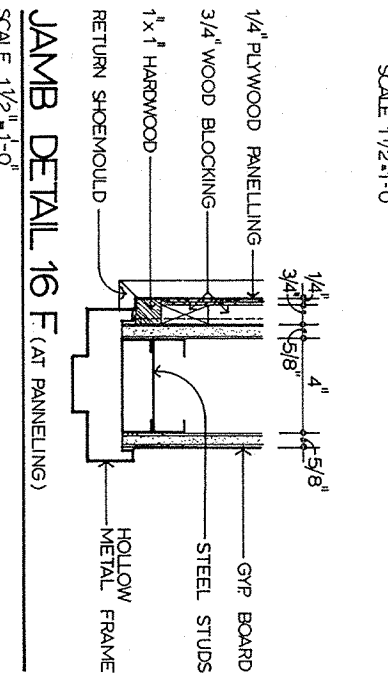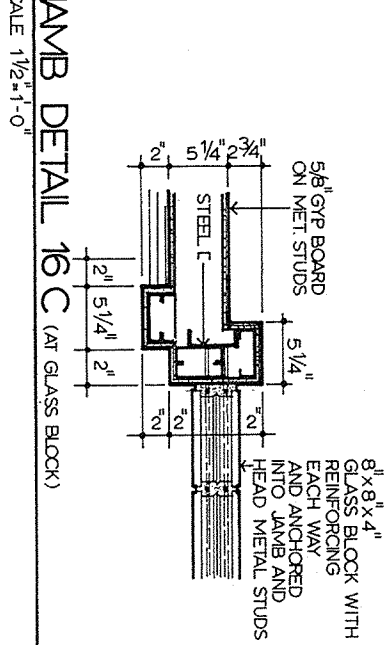

Revisions	Date

--	--

2WPR
Watson Watson Rutland / Architects Inc.
455 Cambridge Street
P.O. Box 4834
Montgomery, Alabama 36104
205/263-6401

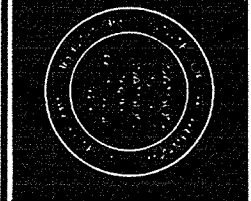

Drawing Title
Interior Partition Types

Project Title
Relocate Regional Office to Department Owned Grounds

Date
27 JANUARY 92



Department of Veterans Affairs