




FRAME TYPE -1 (HEAD)

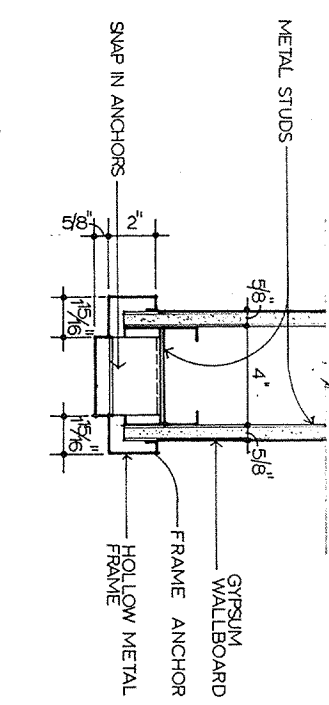


FRAME TYPE -2 (JAMB)

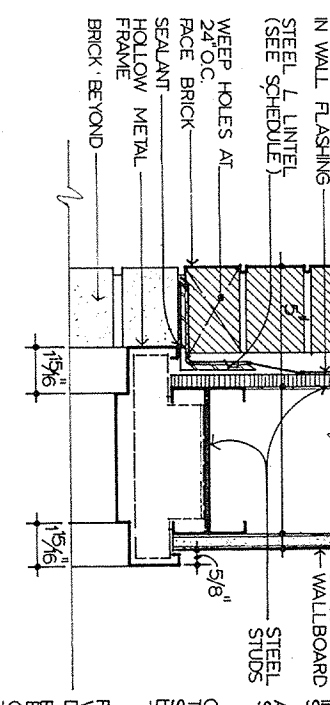


FRAME TYPE -3 (JAMB)

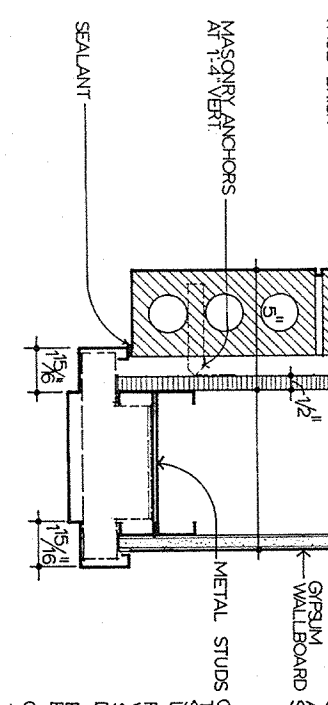


FRAME TYPE -4 (JAMB)

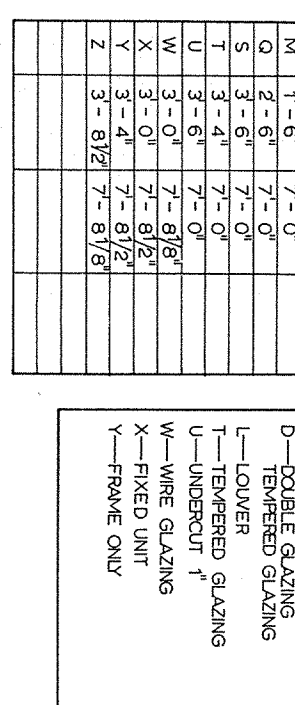


FRAME TYPE -5 (JAMB)

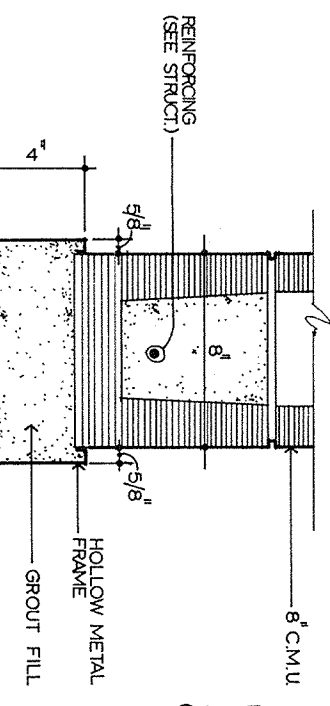


FRAME TYPE -6 (HEAD)

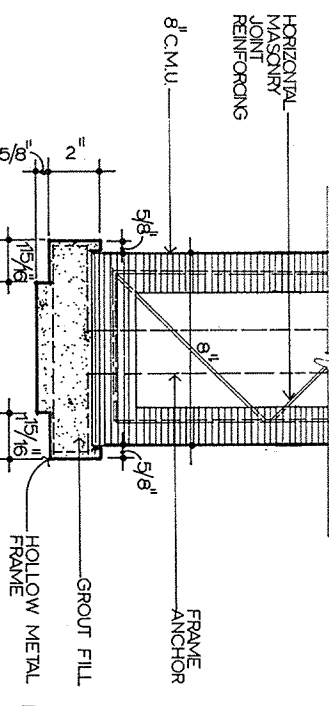


FRAME TYPE -7 (JAMB)

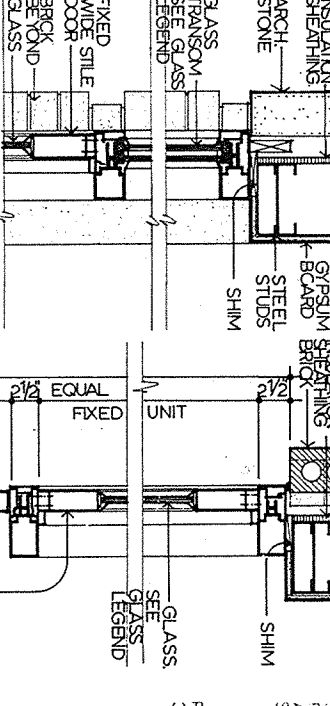


FRAME TYPE -8 (JAMB)

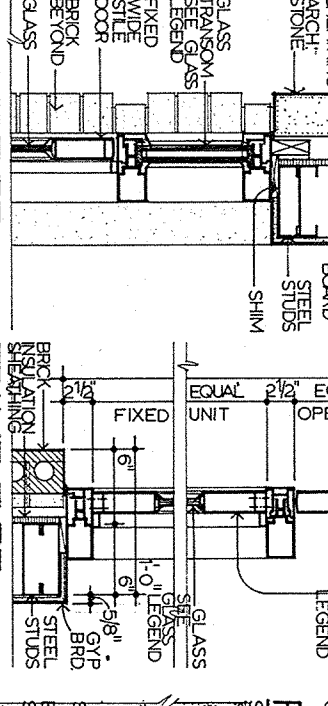


FRAME TYPE -9 (JAMB)

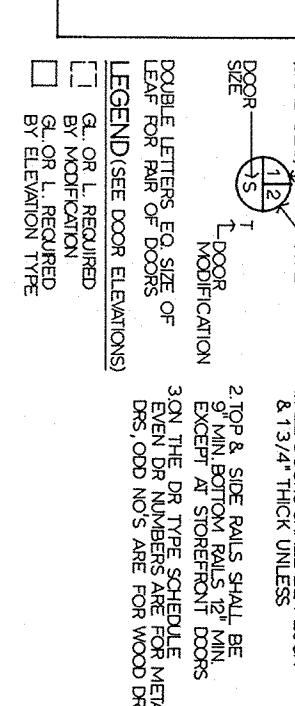


FRAME TYPE -10 (JAMB)

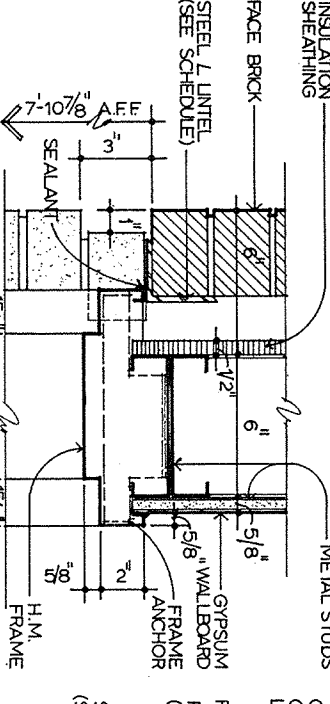


FRAME TYPE -11 (HEAD)

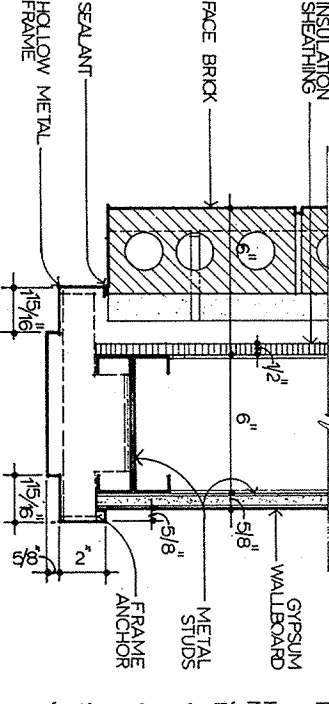


FRAME TYPE -12 (JAMB)

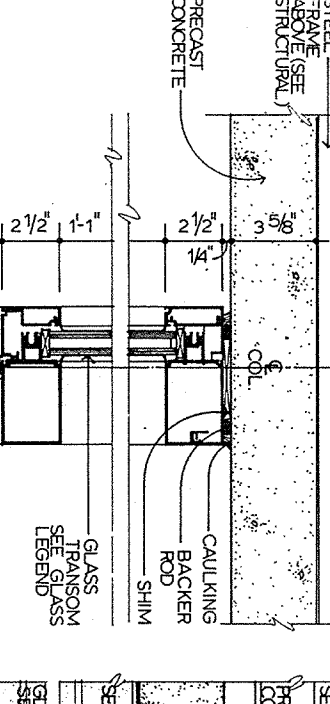


FRAME TYPE -13 (JAMB)

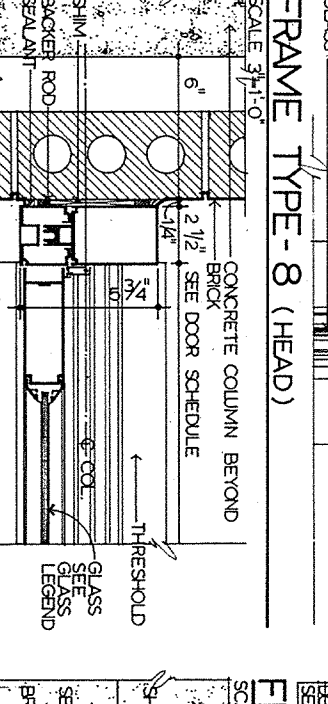


FRAME TYPE -14 (JAMB)

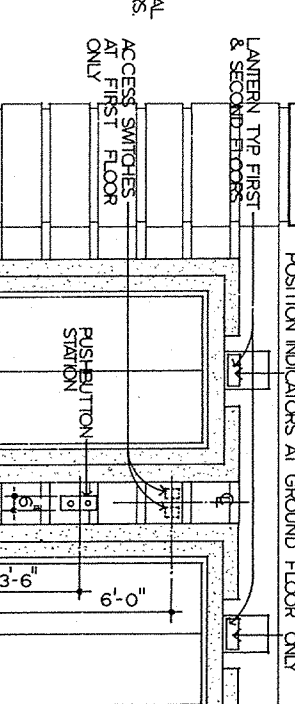


FRAME TYPE -15 (JAMB)

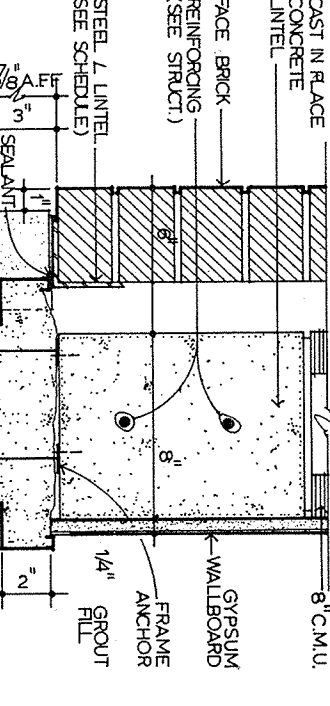


FRAME TYPE -16 (HEAD)

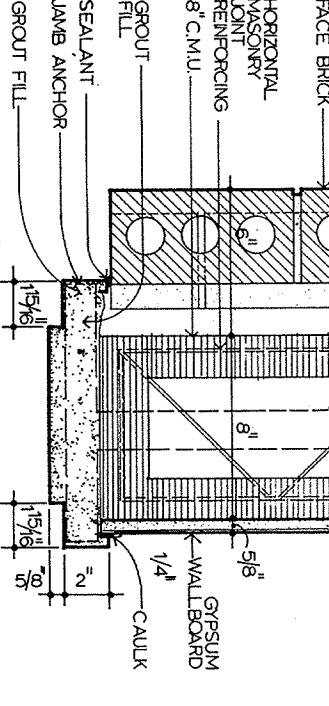

FRAME TYPE -17 (JAMB)

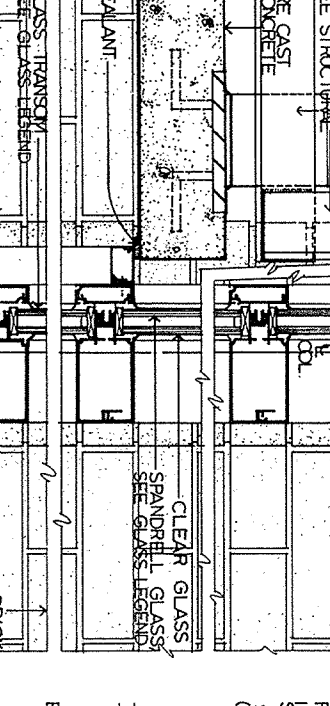


FRAME TYPE -18 (JAMB)

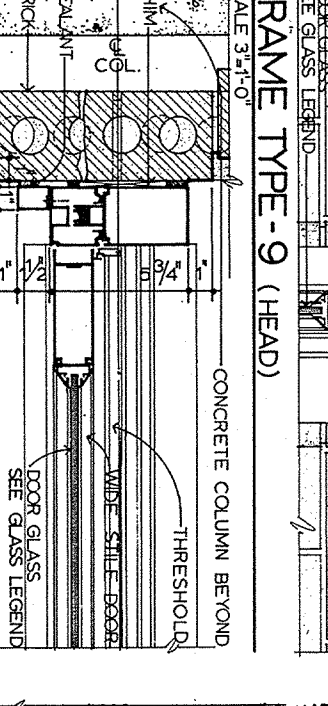


FRAME TYPE -19 (JAMB)




FRAME TYPE -20 (JAMB)

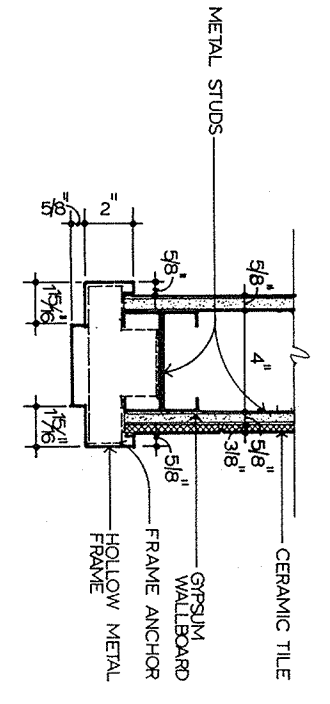


FRAME TYPE -21 (HEAD)

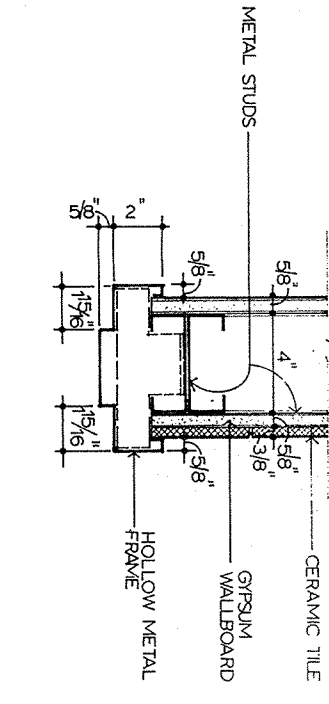

FRAME TYPE -22 (JAMB)

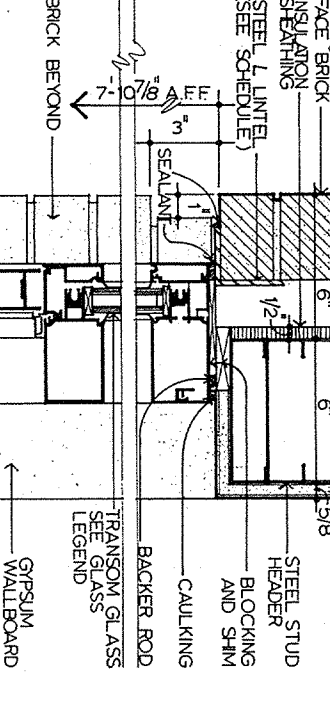

FRAME TYPE -23 (JAMB)

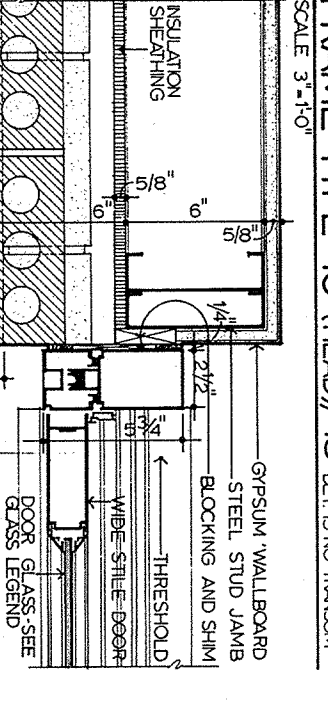

FRAME TYPE -24 (JAMB)



FRAME TYPE -25 (JAMB)

VA FORM 68-5231A, JAN 1990

Revision

Date

27 JANUARY 92

Project Title

Relocate Regional Office to Department Owned Grounds

Building Number

42

Location

VMAC Montgomery, AL

Drawing No.

42-14

Sheet

38 of 134

Office of Facilities

Department of Veterans Affairs

Watson Watson Rutland / Architects Inc.

100 Commerce Street
P.O. Box 1000
Montgomery, Alabama 36104
205/683-6401

Approved Area Project Manager

[Signature]

Fully Sprinklered

Door and Frame Types

Office of Facilities

Department of Veterans Affairs