


SECTION
ONE HALF INCH EQUALS ONE FOOT

SECTION
ONE HALF INCH EQUALS ONE FOOT

SECTION
ONE HALF INCH EQUALS ONE FOOT

SECTION
ONE HALF INCH EQUALS ONE FOOT

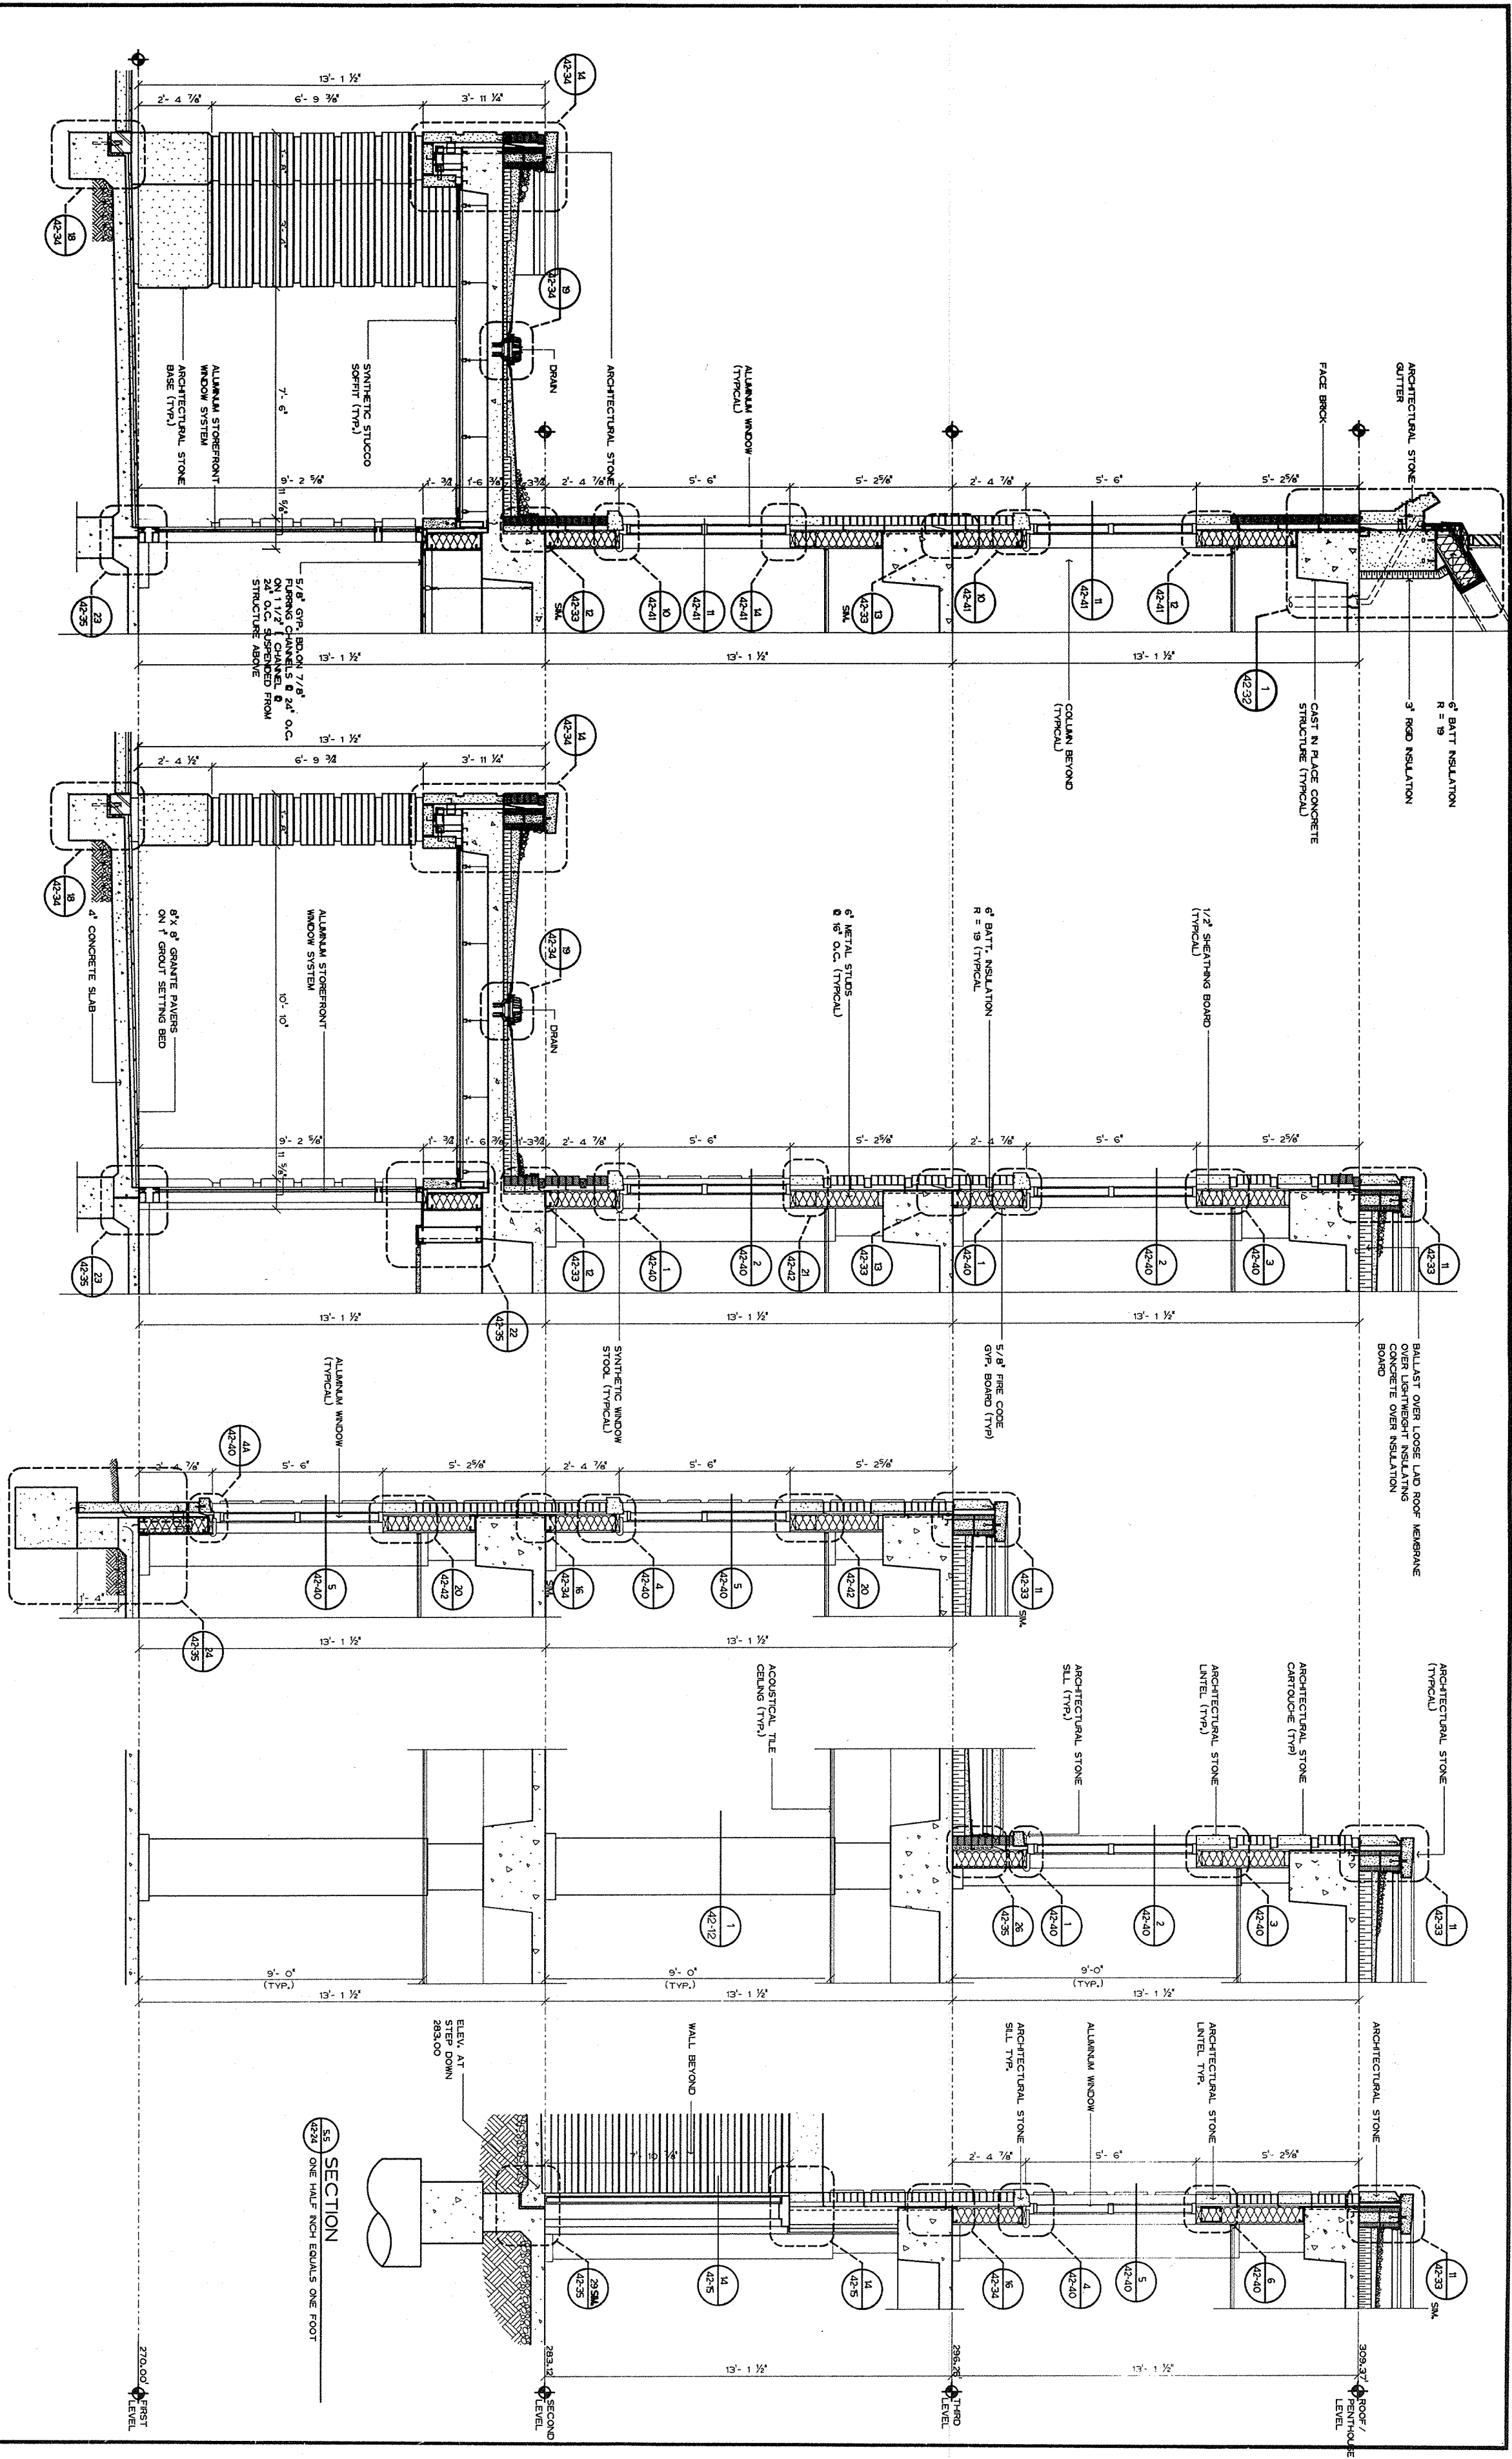

DATE: 27 JANUARY 92
DRAWING NO: 42-24
SHEET: 48 OF 134

PROJECT NO: 322-002
PROJECT TITLE: Relocate Regional Office to Department Owned Grounds
LOCATION: VMAC Montgomery, AL

DESIGNED BY: [Signature]
CHECKED BY: [Signature]
APPROVED BY: [Signature]

WATER
Watson Watson Rutland / Architects Inc.
166 Commerce Street
P.O. Box 4834
Montgomery, Alabama 36104
205/583-6401

Office of Facilities
Department of Veterans Affairs