




35 DETAIL
ONE AND ONE HALF INCH EQUALS ONE FOOT

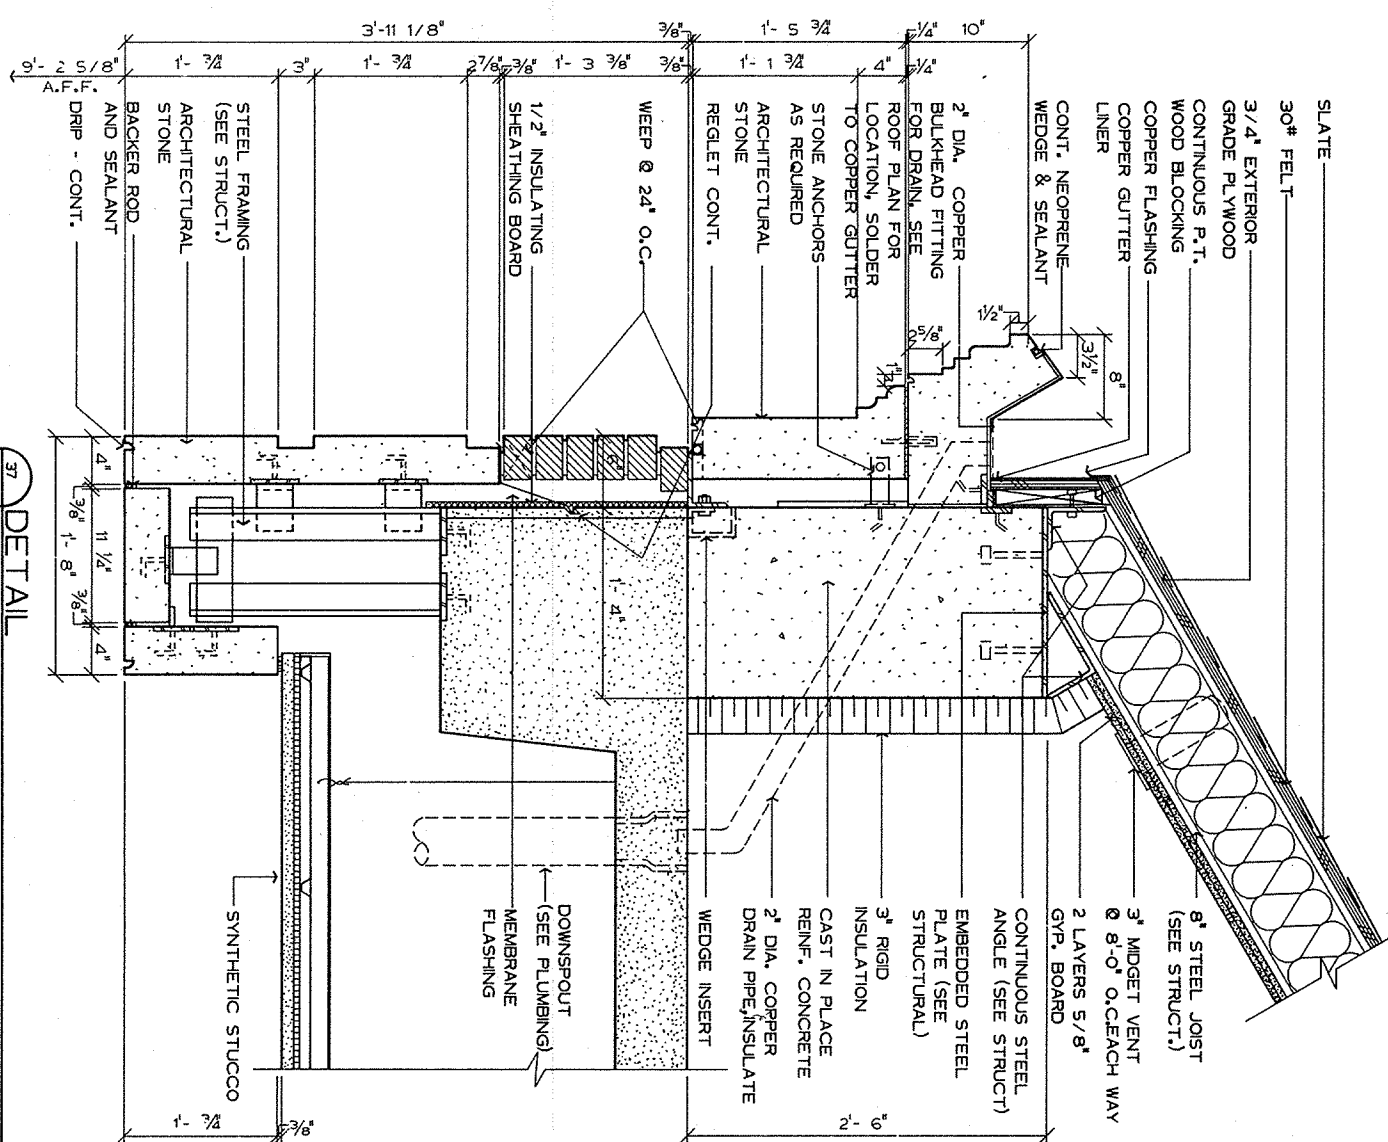


37 DETAIL
ONE AND ONE HALF INCH EQUALS ONE FOOT

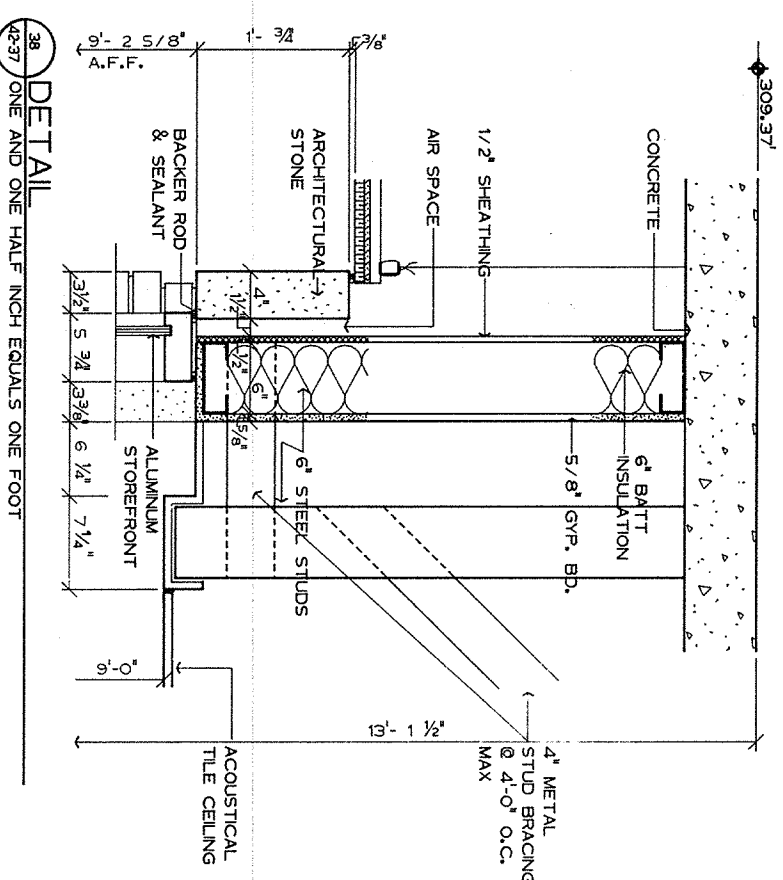


38 DETAIL
ONE AND ONE HALF INCH EQUALS ONE FOOT

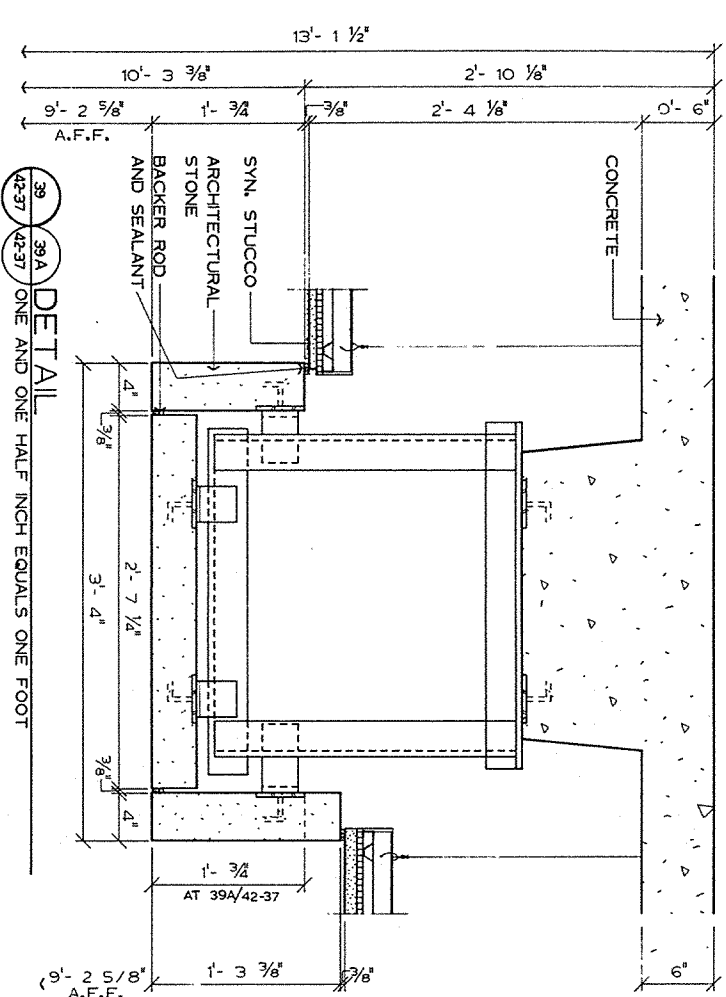


39 DETAIL
ONE AND ONE HALF INCH EQUALS ONE FOOT

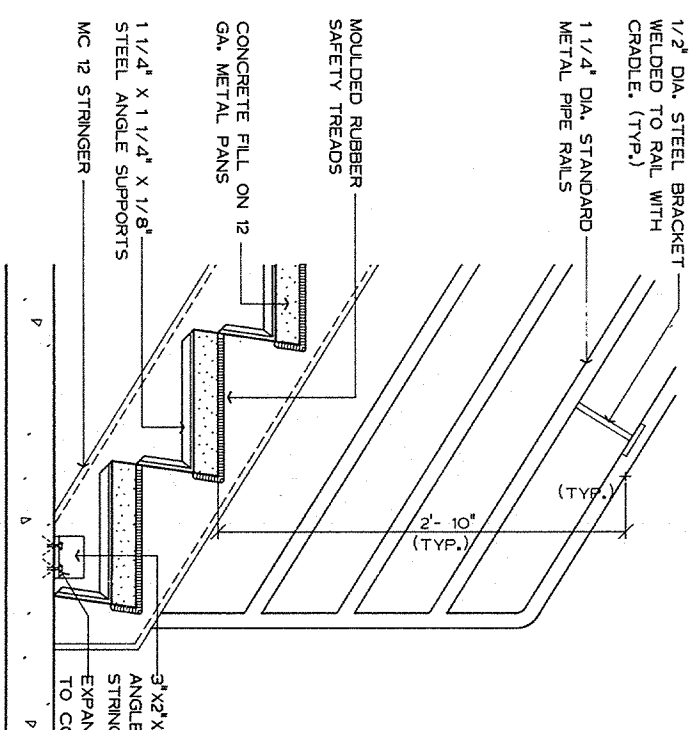

40 DETAIL
ONE AND ONE HALF INCH EQUALS ONE FOOT

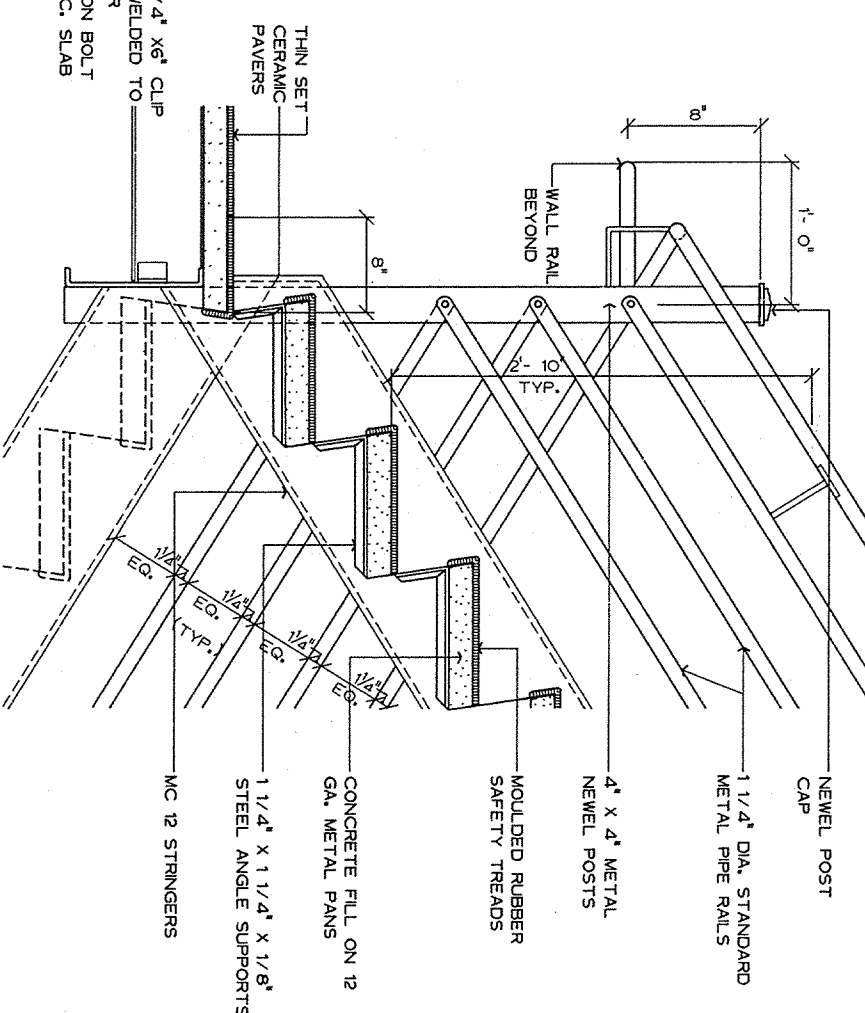


41 DETAIL
ONE AND ONE HALF INCH EQUALS ONE FOOT

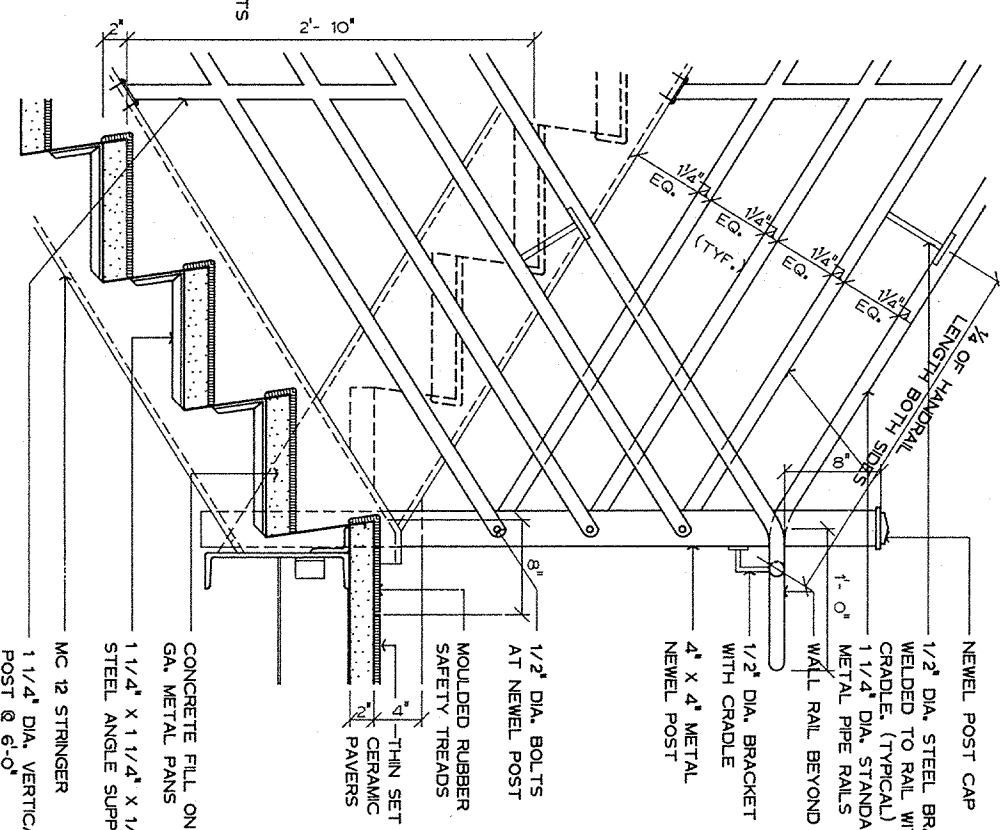

42 DETAIL
ONE AND ONE HALF INCH EQUALS ONE FOOT

Revision	By	Date

WPR
Watson Watkinson Ruland / Architects Inc.
166 Commerce Street
P.O. Box 4834
Montgomery, Alabama 36104
205/265-6401

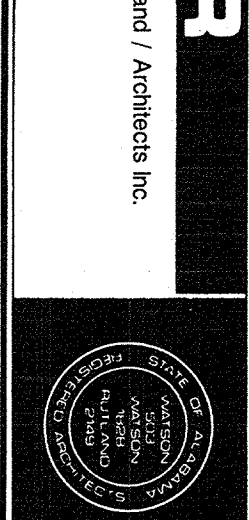

Drawing Title
Details
Fully Sprinklered
Approved Date: Project Manager
Y. G. G. G.

Project Title
Relocate Regional Office to Department Owned Grounds
Building Number
42
Location
VMAC Montgomery, AL

Date
27 JANUARY 92
Project No.
322-002
Drawing No.
42-37
Sheet of 134

Office of Facilities
Department of Veterans Affairs