



INSTALLATION NOTES
1. ALL MAIN LINE TO BE INSTALLED AND TESTED ACCORDING TO DOWNS-MANVILLE
2. SPECIFICATIONS
3. THE SUCCESSFUL CONTRACTOR SHALL ARRANGE FOR THE SERVICE OF THE
MANUFACTURER'S QUALIFIED INSPECTOR.


THRUST BLOCK DETAILS

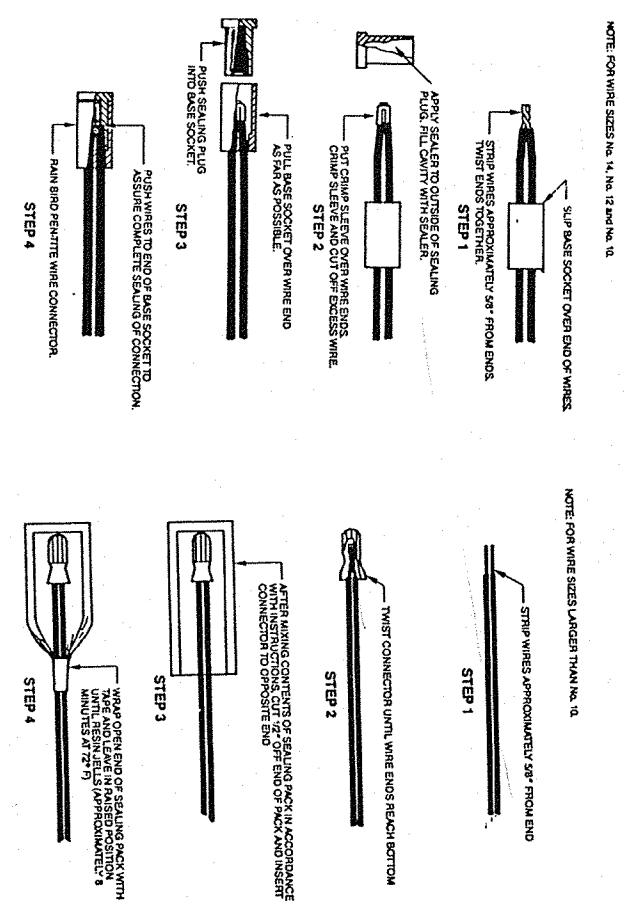


TYPICAL WIRE CONNECTION DETAILS

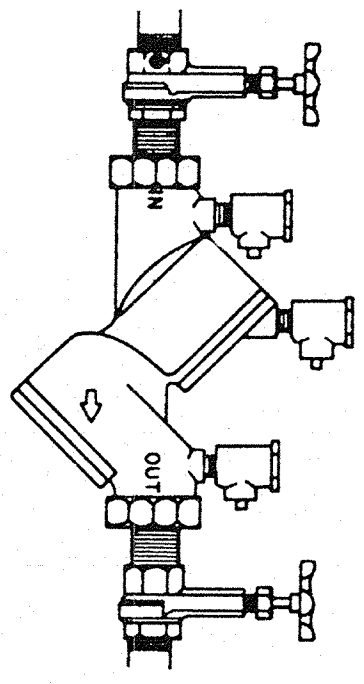


BACKFLOW PREVENTER W/ GATE VALVES
NO SCALE

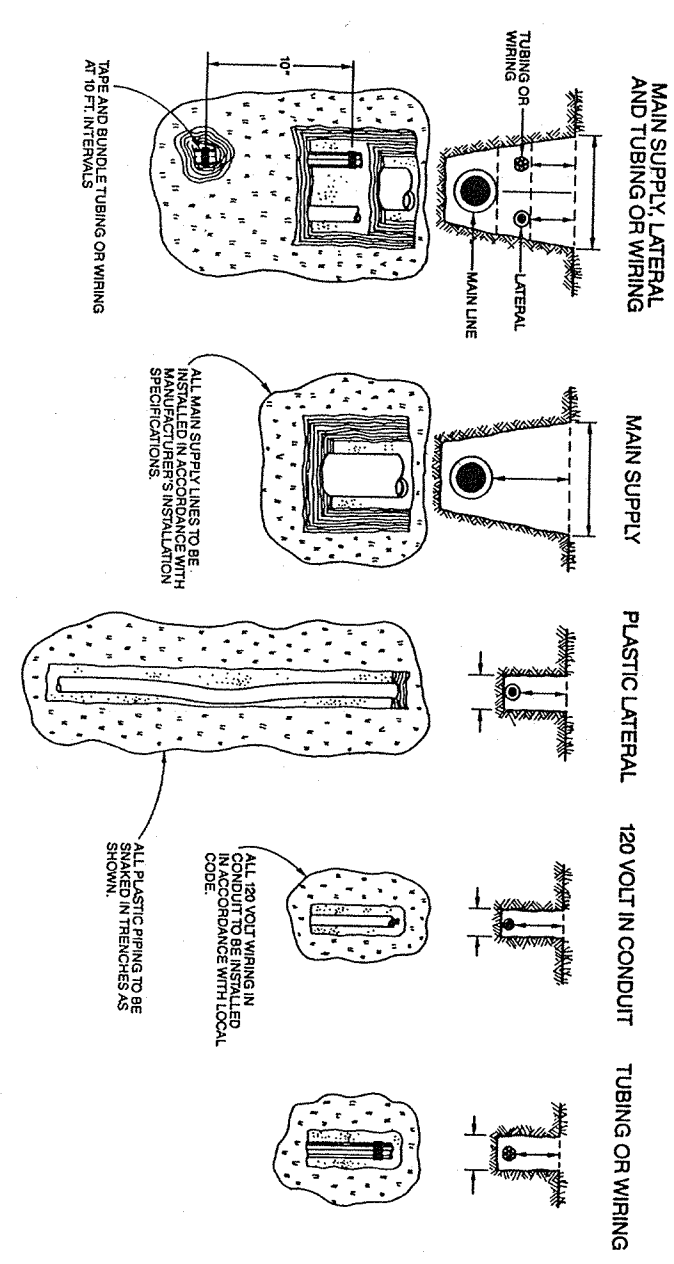


TYPICAL TRENCHING DETAILS

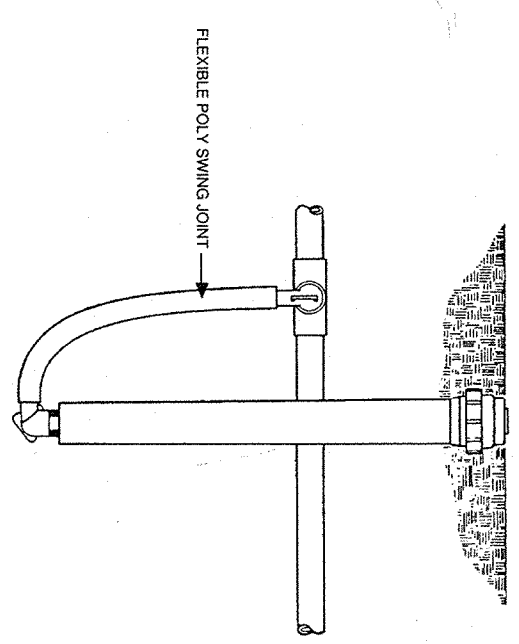


12" POP-UP SPRAY HEAD
NO SCALE

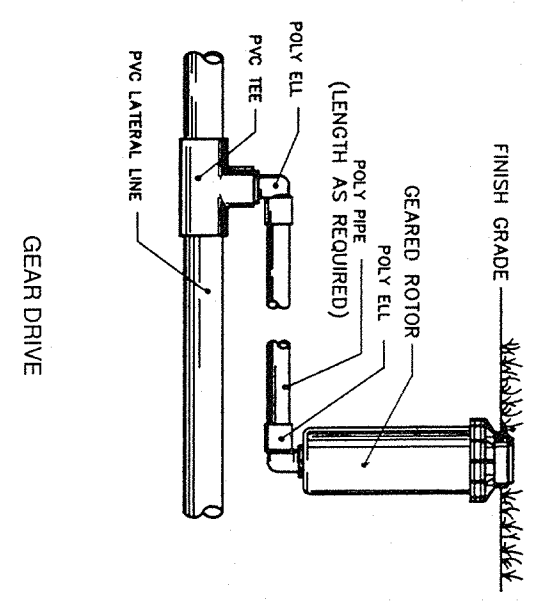

GEAR DRIVE

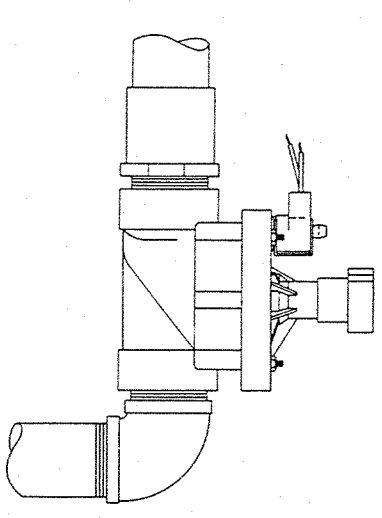

ELECTRIC CONTROL VALVE

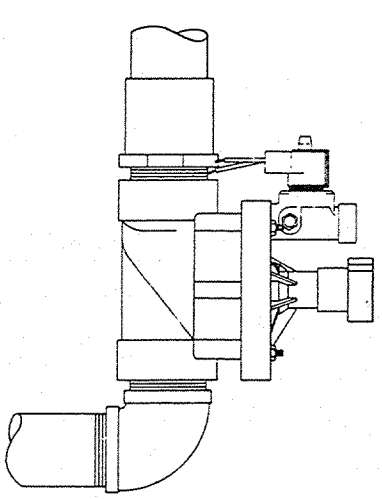

ELECTRIC MASTER VALVE

VA FORM 68-4231A, JAN 1980

Drawings

Date

1

2

3

4

5

6

7

8

9

2WPR

Watson Watson Rutland / Architects Inc.
66 Commerce Street
Montgomery, Alabama 36104
205/263-6401

Project Title

Irrigation Details

Approved John Project Manager

Project Title

Relocate Regional Office
to Department Owned
Grounds

Building Number

42

Checked

Drawn

Project No.

322-002

Project Title

27 JANUARY 92

Project No.

322-002

Project Title

42-L-11

Project No.

19-01-134

Office of Facilities

Department of Veterans Affairs