

Revisions	Date

Unit Plan CFM



#1 23825

30,350 Supply 17018


28,224 Return

#2 29543 Supply 22534.2


27566 Return 21534.2

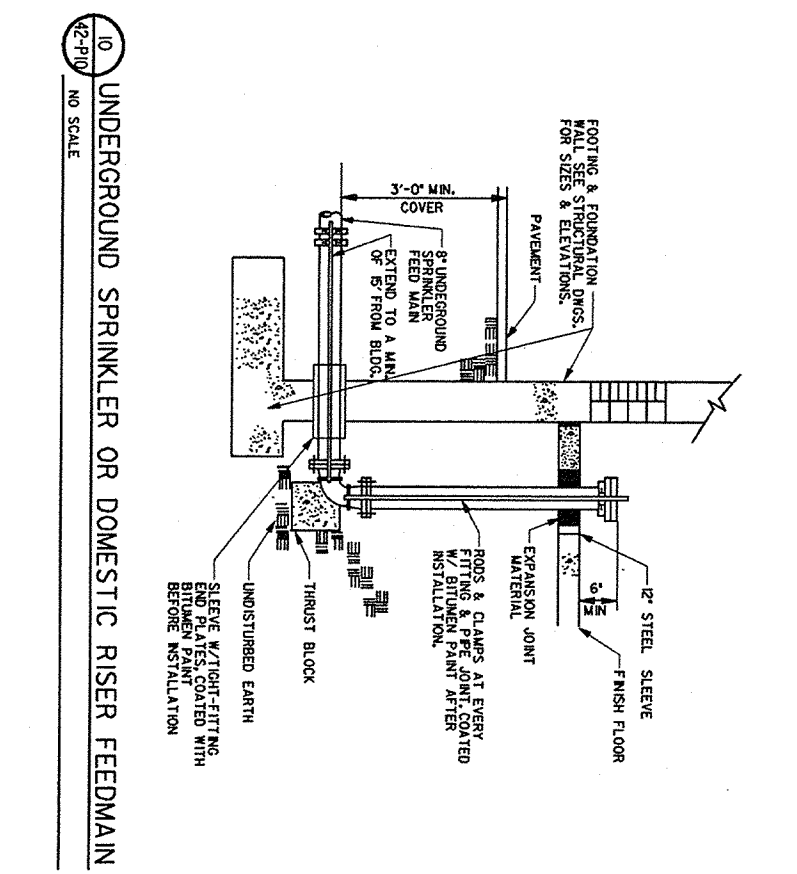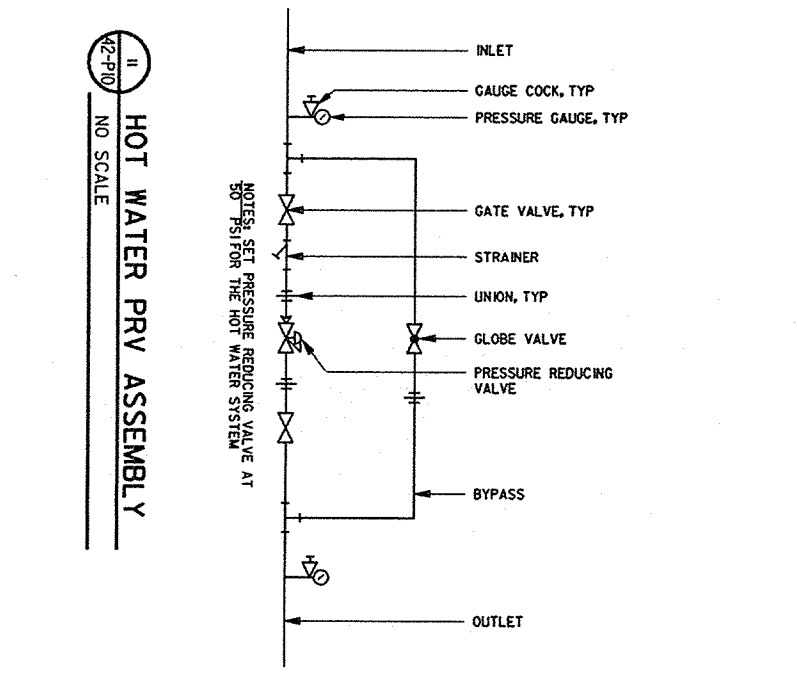


9 CONCRETE EQUIPMENT PAD
NO SCALE

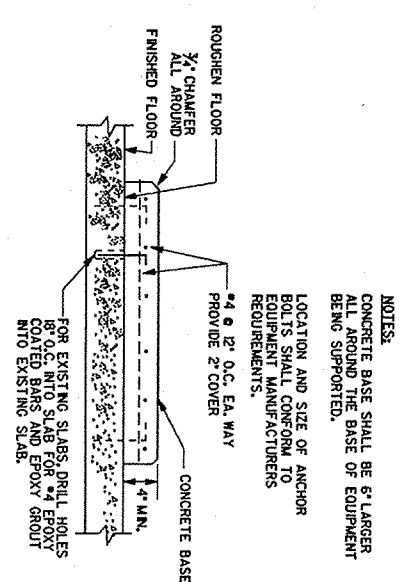


8 FIRE RATED PIPE PENETRATION
NO SCALE

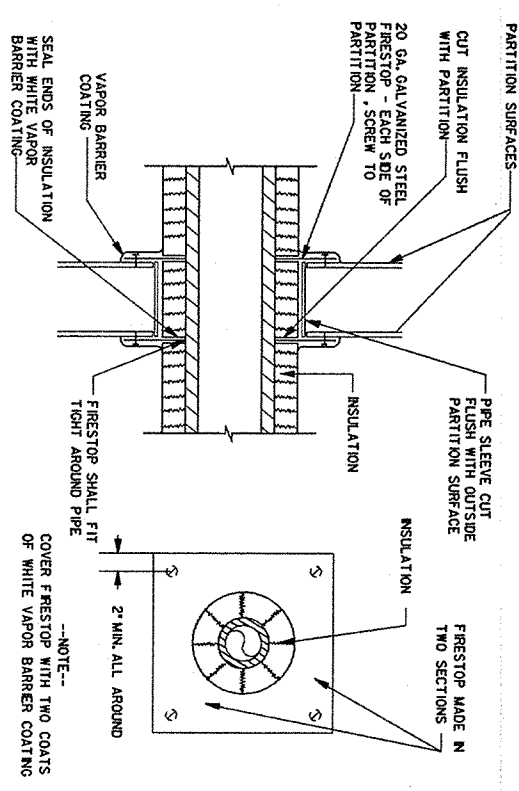


7 ELEVATED SLAB PENETRATION
NO SCALE

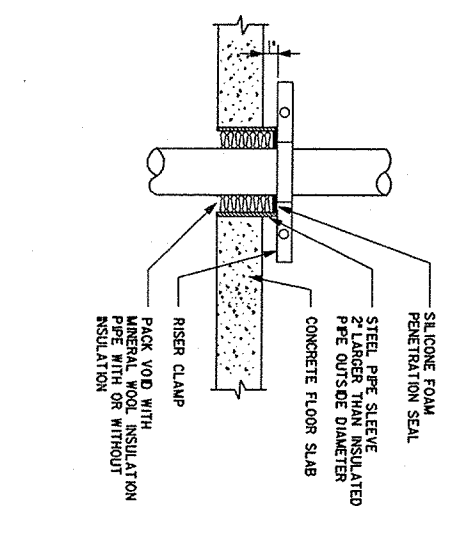


6 WALL PENETRATION
NO SCALE

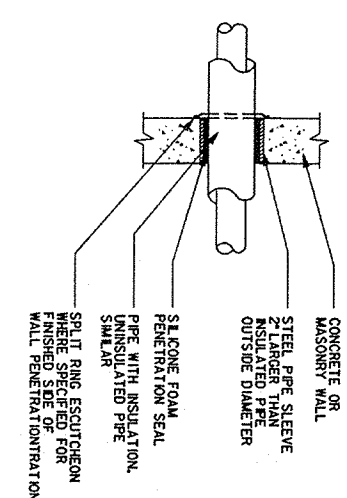


4 HUB DRAIN W/ BWV AND STANDPIPE
NO SCALE

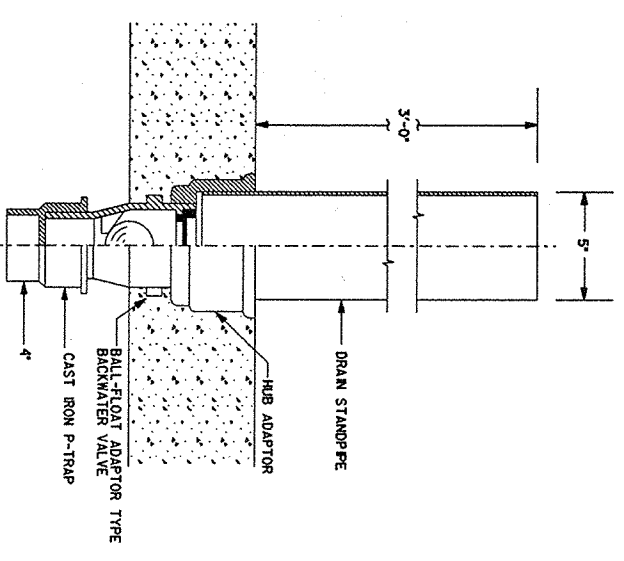

3 LAVATORY MOUNTING DETAIL
NO SCALE

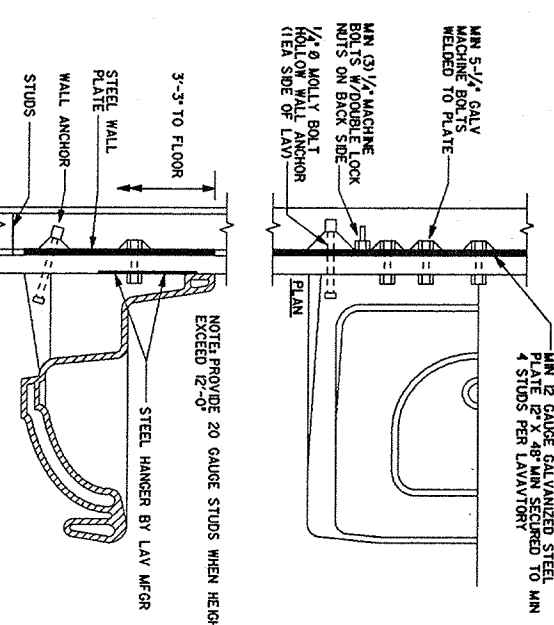

2 HOT WATER RECIRCULATING PUMP
NO SCALE

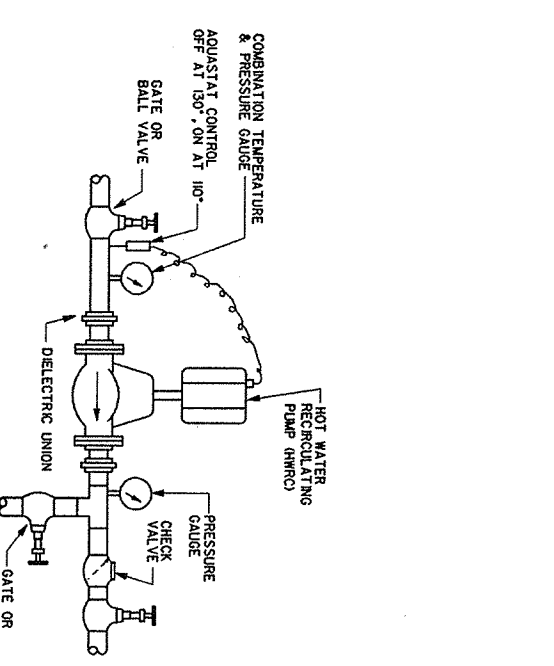

1 WATER HEATER DETAIL (GAS & HWC)
NO SCALE

