

VA FORM 88-237A, JAN 1990

Revisions

Date

1

2

3

4

5

6

7

8

9

10

11

12


13

14

15


MARK	B	D	LOCATION	A BARS	SIZE	B	C BARS	C BARS	D	E	STIRRUPS EACH END
1B-1	8	24-1/2	EACH END	2-#6			LOCATION	SIZE	LOCATION	SIZE	BARS BARS
2B-1	36	24-1/2	LEFT END	4-#8			RIGHT END	8-#9	2-#6	2-#6	#4 ALL @ 11
2B-2	36	24-1/2					LEFT END	8-#9	4-#8	2-#6	#4 3#6, R#11
2B-3	36	24-1/2					RIGHT END	8-#9	4-#8	2-#6	#4 4#8, R#11
2B-4	36	24-1/2					LEFT END	8-#9	4-#8	2-#6	#4 3#6, R#11
2B-5	36	24-1/2					RIGHT END	8-#9	4-#8	2-#6	#4 3#6, R#11
2B-6	36	24-1/2					LEFT END	8-#9	4-#8	2-#6	#4 3#6, R#11
2B-7	24	24-1/2	EACH END	4-#8			RIGHT END	8-#9	4-#8	2-#6	#4 3#6, R#11
2B-8	36	24-1/2					LEFT END	8-#9	4-#8	2-#6	#4 3#6, R#11
2B-9	36	24-1/2					RIGHT END	8-#9	4-#8	2-#6	#4 3#6, R#11
2B-10	36	24-1/2					LEFT END	8-#9	4-#8	2-#6	#4 3#6, R#11
2B-11	36	24-1/2					RIGHT END	8-#9	4-#8	2-#6	#4 3#6, R#11
2B-12	36	24-1/2					LEFT END	8-#9	4-#8	2-#6	#4 3#6, R#11
2B-13	36	24-1/2					RIGHT END	8-#9	4-#8	2-#6	#4 3#6, R#11
2B-14	14	24-1/2	LEFT END	4-#6			RIGHT END	4-#6	4-#6	2-#6	#4 3#6, R#11
2B-15	14	24-1/2					LEFT END	4-#6	4-#6	2-#6	#4 3#6, R#11
2B-16	14	24-1/2					RIGHT END	4-#6	4-#6	2-#6	#4 3#6, R#11
2B-17	36	24-1/2					LEFT END	8-#9	4-#8	2-#6	#4 3#6, R#11
2B-18	36	24-1/2					RIGHT END	8-#9	4-#8	2-#6	#4 3#6, R#11
2B-19	36	24-1/2					LEFT END	8-#9	4-#8	2-#6	#4 3#6, R#11
2B-20	36	24-1/2					RIGHT END	8-#9	4-#8	2-#6	#4 3#6, R#11
2B-21	36	24-1/2					LEFT END	8-#9	4-#8	2-#6	#4 3#6, R#11
2B-22	36	24-1/2					RIGHT END	8-#9	4-#8	2-#6	#4 3#6, R#11
2B-23	36	24-1/2					LEFT END	8-#9	4-#8	2-#6	#4 3#6, R#11
2B-24	36	24-1/2					RIGHT END	8-#9	4-#8	2-#6	#4 3#6, R#11
2B-25	36	24-1/2					LEFT END	8-#9	4-#8	2-#6	#4 3#6, R#11
2B-26	36	24-1/2					RIGHT END	8-#9	4-#8	2-#6	#4 3#6, R#11
2B-27	24	24-1/2	EACH END	4-#8			LEFT END	4-#8	4-#8	2-#6	#4 3#6, R#11
2B-28	24	24-1/2					RIGHT END	4-#8	4-#8	2-#6	#4 3#6, R#11
2B-29	24	24-1/2					LEFT END	4-#8	4-#8	2-#6	#4 3#6, R#11
2B-30	24	24-1/2					RIGHT END	4-#8	4-#8	2-#6	#4 3#6, R#11
2B-31	24	24-1/2					LEFT END	4-#8	4-#8	2-#6	#4 3#6, R#11
2B-32	24	24-1/2					RIGHT END	4-#8	4-#8	2-#6	#4 3#6, R#11
2B-33	25	24-1/2					LEFT END	4-#8	4-#8	2-#6	#4 3#6, R#11
2B-34	25	24-1/2					RIGHT END	4-#8	4-#8	2-#6	#4 3#6, R#11
2B-35	25	24-1/2					LEFT END	4-#8	4-#8	2-#6	#4 3#6, R#11
2B-36	25	24-1/2					RIGHT END	4-#8	4-#8	2-#6	#4 3#6, R#11
2B-37	25	24-1/2					LEFT END	4-#8	4-#8	2-#6	#4 3#6, R#11
2B-38	25	24-1/2					RIGHT END	4-#8	4-#8	2-#6	#4 3#6, R#11
2B-39	24	24-1/2					LEFT END	4-#8	4-#8	2-#6	#4 3#6, R#11
2B-40	24	24-1/2					RIGHT END	4-#8	4-#8	2-#6	#4 3#6, R#11
2B-41	24	24-1/2					LEFT END	4-#8	4-#8	2-#6	#4 3#6, R#11
2B-42	24	24-1/2					RIGHT END	4-#8	4-#8	2-#6	#4 3#6, R#11
2B-43	24	24-1/2					LEFT END	4-#8	4-#8	2-#6	#4 3#6, R#11
2B-44	24	24-1/2					RIGHT END	4-#8	4-#8	2-#6	#4 3#6, R#11
2B-45	24	24-1/2					LEFT END	4-#8	4-#8	2-#6	#4 3#6, R#11
2B-46	24	24-1/2					RIGHT END	4-#8	4-#8	2-#6	#4 3#6, R#11
2B-47	24	24-1/2					LEFT END	4-#8	4-#8	2-#6	#4 3#6, R#11
2B-48	24	24-1/2					RIGHT END	4-#8	4-#8	2-#6	#4 3#6, R#11
2B-49	24	24-1/2					LEFT END	4-#8	4-#8	2-#6	#4 3#6, R#11
2B-50	24	24-1/2					RIGHT END	4-#8	4-#8	2-#6	#4 3#6, R#11
2B-51	24	24-1/2					LEFT END	4-#8	4-#8	2-#6	#4 3#6, R#11
2B-52	24	24-1/2					RIGHT END	4-#8	4-#8	2-#6	#4 3#6, R#11
2B-53	25	24-1/2					LEFT END	4-#8	4-#8	2-#6	#4 3#6, R#11
2B-54	25	24-1/2					RIGHT END	4-#8	4-#8	2-#6	#4 3#6, R#11
2B-55	18	18					LEFT END	4-#6	4-#6	2-#6	#4 3#6, R#11
2B-56	18	18					RIGHT END	4-#6	4-#6	2-#6	#4 3#6, R#11
2B-57	18	18					LEFT END	4-#6	4-#6	2-#6	#4 3#6, R#11
2B-58	18	18					RIGHT END	4-#6	4-#6	2-#6	#4 3#6, R#11
2B-59	18	18					LEFT END	4-#6	4-#6	2-#6	#4 3#6, R#11
2B-60	18	18					RIGHT END	4-#6	4-#6	2-#6	#4 3#6, R#11
2B-61	18	18					LEFT END	4-#6	4-#6	2-#6	#4 3#6, R#11
2B-62	18	18					RIGHT END	4-#6	4-#6	2-#6	#4 3#6, R#11
2B-63	18	18					LEFT END	4-#6	4-#6	2-#6	#4 3#6, R#11
2B-64	18	18					RIGHT END	4-#6	4-#6	2-#6	#4 3#6, R#11
2B-65	18	18					LEFT END	4-#6	4-#6	2-#6	#4 3#6, R#11
2B-66	18	18					RIGHT END	4-#6	4-#6	2-#6	#4 3#6, R#11
2B-67	28	32					LEFT END	4-#6	4-#6	2-#6	#4 3#6, R#11
2B-68	28	32					RIGHT END	4-#6	4-#6	2-#6	#4 3#6, R#11
2B-69	28	32					LEFT END	4-#6	4-#6	2-#6	#4 3#6, R#11
2B-70	28	32					RIGHT END	4-#6	4-#6	2-#6	#4 3#6, R#11
2B-71	28	32					LEFT END	4-#6	4-#6	2-#6	#4 3#6, R#11
2B-72	18	24-1/2					RIGHT END	4-#6	4-#6	2-#6	#4 3#6, R#11
2B-73	18	24-1/2					LEFT END	4-#6	4-#6	2-#6	#4 3#6, R#11

WATSON WATSON RUTLAND / ARCHITECTS INC.
155 CHATELAIN STREET
PO BOX 433
MONTGOMERY, ALABAMA 36104
205/263-6401

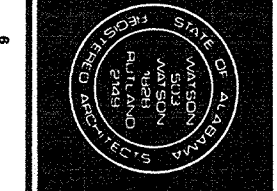

Drawing Title
Schedules
Fully Sprinklered

Project Title
Relocate Regional Office
to Department Owned
Grounds
Project No. 322-002
Drawing No. S-16
Date 09/01/24

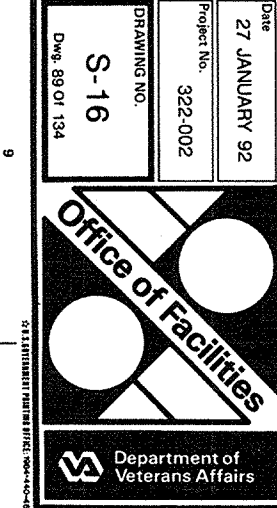

MARK	B	SIZE	D	LOCATION	A BARS	SIZE	B	BARS	C BARS			D			E			STIRRUPS EACH END	SPACING	
									LOCATION	SIZE	LOCATION	SIZE	LOCATION	SIZE	LOCATION	SIZE	BARS			SIZE
2B-74	18	24-1/2		EACH END	2-#6									2-#6	2-#6				#4	ALL @ 11
2B-75	18	24-1/2		EACH END	2-#6									2-#6	2-#6				#4	ALL @ 11
2B-76	8	24-1/2		EACH END	2-#6									2-#6	2-#6				#4	ALL @ 11
2B-77	36	24-1/2		LEFT END	6-#10									4-#8	2-#6				3#6, R#11	
2B-78	36	24-1/2		RIGHT END	6-#10									4-#8	2-#6				3#6, R#11	
2B-79	36	24-1/2		LEFT END	6-#10									4-#8	2-#6				3#6, R#11	
2B-80	36	24-1/2		RIGHT END	6-#10									4-#8	2-#6				3#6, R#11	
2B-81	36	24-1/2		LEFT END	6-#10									4-#8	2-#6				3#6, R#11	
2B-82	36	24-1/2		RIGHT END	6-#10									4-#8	2-#6				3#6, R#11	
2B-83	36	24-1/2		LEFT END	6-#10									4-#8	2-#6				3#6, R#11	
2B-84	36	24-1/2		RIGHT END	6-#10									4-#8	2-#6				3#6, R#11	
2B-85	36	24-1/2		LEFT END	6-#10									4-#8	2-#6				3#6, R#11	
2B-86	36	24-1/2		RIGHT END	6-#10									4-#8	2-#6				3#6, R#11	
2B-87	36	24-1/2		LEFT END	6-#10									4-#8	2-#6				3#6, R#11	
2B-88	36	24-1/2		RIGHT END	6-#10									4-#8	2-#6				3#6, R#11	
2B-89	36	24-1/2		LEFT END	6-#10									4-#8	2-#6				3#6, R#11	
2B-90	36	24-1/2		RIGHT END	6-#10									4-#8	2-#6				3#6, R#11	
2B-91	36	24-1/2		LEFT END	6-#10									4-#8	2-#6				3#6, R#11	
2B-92	36	24-1/2		RIGHT END	6-#10									4-#8	2-#6				3#6, R#11	
2B-93	36	24-1/2		LEFT END	6-#10									4-#8	2-#6				3#6, R#11	
2B-94	36	24-1/2		RIGHT END	6-#10									4-#8	2-#6				3#6, R#11	
2B-95	36	24-1/2		LEFT END	6-#10									4-#8	2-#6				3#6, R#11	
2B-96	36	24-1/2		RIGHT END	6-#10									4-#8	2-#6				3#6, R#11	
2B-97	36	24-1/2		LEFT END	6-#10									4-#8	2-#6				3#6, R#11	
2B-98	36	24-1/2		RIGHT END	6-#10									4-#8	2-#6				3#6, R#11	
2B-99	36	24-1/2		LEFT END	6-#10									4-#8	2-#6				3#6, R#11	
2B-100	36	24-1/2		RIGHT END	6-#10									4-#8	2-#6				3#6, R#11	
2B-101	36	24-1/2		LEFT END	6-#10									4-#8	2-#6				3#6, R#11	
2B-102	36	24-1/2		RIGHT END	6-#10									4-#8	2-#6				3#6, R#11	
2B-103	36	24-1/2		LEFT END	6-#10									4-#8	2-#6				3#6, R#11	
2B-104	36	24-1/2		RIGHT END	6-#10									4-#8	2-#6				3#6, R#11	
2B-105	36	24-1/2		LEFT END	6-#10									4-#8	2-#6				3#6, R#11	
2B-106	36	24-1/2		RIGHT END	6-#10									4-#8	2-#6				3#6, R#11	
2B-107	36	24-1/2		LEFT END	6-#10									4-#8	2-#6				3#6, R#11	
2B-108	36	24-1/2		RIGHT END	6-#10									4-#8	2-#6				3#6, R#11	
2B-109	36	24-1/2		LEFT END	6-#10									4-#8	2-#6				3#6, R#11	
2B-110	36	24-1/2		RIGHT END	6-#10									4-#8	2-#6				3#6, R#11	
2B-111	36	24-1/2		LEFT END	6-#10									4-#8	2-#6				3#6, R#11	
2B-112	36	24-1/2		RIGHT END	6-#10									4-#8	2-#6				3#6, R#11	
2B-113	36	24-1/2		LEFT END	6-#10									4-#8	2-#6				3#6, R#11	
2B-114	36	24-1/2		RIGHT END	6-#10									4-#8	2-#6				3#6, R#11	
2B-115	36	24-1/2		LEFT END	6-#10									4-#8	2-#6				3#6, R#11	
2B-116	36	24-1/2		RIGHT END	6-#10									4-#8	2-#6				3#6, R#11	
2B-117	36	24-1/2		LEFT END	6-#10									4-#8	2-#6				3#6, R#11	
2B-118	24	24-1/2		RIGHT END	4-#8									4-#8	2-#6				3#6, R#11	
2B-119	24	24-1/2		LEFT END	4-#8									4-#8	2-#6				3#6, R#11	
2B-120	24	24-1/2		RIGHT END	4-#8									4-#8	2-#6				3#6, R#11	
2B-121	24	24-1/2		LEFT END	4-#8									4-#8	2-#6				3#6, R#11	
2B-122	36	24-1/2		EACH END	6-#10									4-#8	2-#6				3#6, R#11	
2B-123	36	24-1/2		EACH END	4-#8									4-#8	2-#6				3#6, R#11	
2B-124	24	24-1/2		EACH END	4-#8									4-#8	2-#6				3#6, R#11	
2B-125	24	24-1/2		RIGHT END	4-#8									4-#8	2-#6				3#6, R#11	
2B-126	24	24-1/2		RIGHT END	4-#8									4-#8	2-#6				3#6, R#11	
2B-127	24	24-1/2		RIGHT END	4-#8									4-#8	2-#6				3#6, R#11	
2B-128	24	24-1/2		RIGHT END	4-#8									4-#8	2-#6				3#6, R#11	
2B-129	25	24-1/2		RIGHT END	4-#8									4-#8	2-#6				3#6, R#11	
2B-130	25	24-1/2		LEFT END	4-#8									4-#8	2-#6				3#6, R#11	
2B-131	25	24-1/2		LEFT END	4-#8									4-#8	2-#6				3#6, R#11	
2B-132	25	24-1/2		LEFT END	4-#8									4-#8	2-#6				3#6, R#11	
2B-133	25	24-1/2		LEFT END	4-#8									4-#8	2-#6				3#6, R#11	
2B-134	36	24-1/2		LEFT END	4-#9									4-#9	4-#6				2-#4	ALL @ 11
2B-135	36	24-1/2		RIGHT END	4-#9									4-#9	4-#6				2-#4	ALL @ 11
2B-136	36	24-1/2		LEFT END	4-#9									4-#9	4-#6				2-#4	ALL @ 11
2B-137	24	24-1/2		LEFT END	4-#8									4-#8	2-#6				3#6, R#11	
2B-138	24	24-1/2		LEFT END	4-#8									4-#8	2-#6				3#6, R#11	
2B-139	24	24-1/2		LEFT END	4-#8									4-#8	2-#6				3#6, R#11	
2B-140	42	32-1/2		LEFT END	4-#8									4-#8	2-#6				3#6, R#11	
2B-141	42	32-1/2		LEFT END	4-#8									4-#8	2-#6				3#6, R#11	
2B-142	36	24-1/2		LEFT END	4-#8									4-#8	2-#6				3#6, R#11	
2B-143	36	24-1/2		LEFT END	4-#8									4-#8	2-#6				3#6, R#11	
2B-144	36	24-1/2		LEFT END	4-#8									4-#8	2-#6				3#6, R#11	
2B-145	36	24-1/2		LEFT END	4-#8									4-#8	2-#6				3#6, R#11	
2B-146	36	24-1/2		RIGHT END	4-#9									4-#9	4-#6				2-#4	ALL @ 11
2B-147	36	24-1/2		LEFT END	4-#8									4-#8	2-#6				3#6, R#11	
2B-148	24	24-1/2		LEFT END	4-#8									4-#8	2-#6				3#6, R#11	
2B-149	24	24-1/2		RIGHT END	4-#8									4-#8	2-#6				3#6, R#11	
2B-150	25	24-1/2		LEFT END	4-#8									4-#8	2-#6				3#6, R#11	
2B-151	25	24-1/2		EACH END	4-#8									4-#8	2-#6				3#6, R#11	
2B-152	25	24-1/2		EACH END	4-#8									4-#8	2-#6				3#6, R#11	
2B-153	24	24-1/2		LEFT END	4-#7									4-#7	2-#6				3#6, R#11	
2B-154	24	24-1/2		RIGHT END	4-#7									4-#7	2-#6				3#6, R#11	
2B-155	24	24-1/2		LEFT END	4-#7									4-#7	2-#6				3#6, R#11	
2B-156	24	24-1/2		RIGHT END	4-#7									4-#7	2-#6				3#6, R#11	
2B-157	18	18		LEFT END	4-#6									4-#6	2-#6				3#6, R#11	
2B-158	18	18		RIGHT END	4-#6									4-#6	2-#6				3#6, R#11	
2B-159	18	18		RIGHT END	4-#6									4-#6	2-#6				3#6, R#11	
2B-160	18	18		LEFT END	4-#6									4-#6	2-#6				3#6, R#11	
2B-161	18	18		RIGHT END	4-#6									4-#6	2-#6				3#6, R#11	
2B-162	18	18		LEFT END	4-#6									4-#6	2-#6				3#6, R#11	
2B-163	18	18		RIGHT END	4-#6									4-#6	2-#6				3#6, R#11	
2B-164	24	24-1/2		LEFT END	4-#8									4-#8	2-#6				3#6, R#11	
2B-165	24	24-1/2		RIGHT END	4-#8									4-#8	2-#6				3#6, R#11	
2B-166	24	24-1/2		LEFT END																