

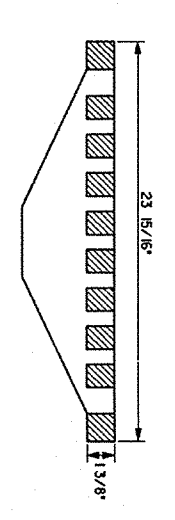
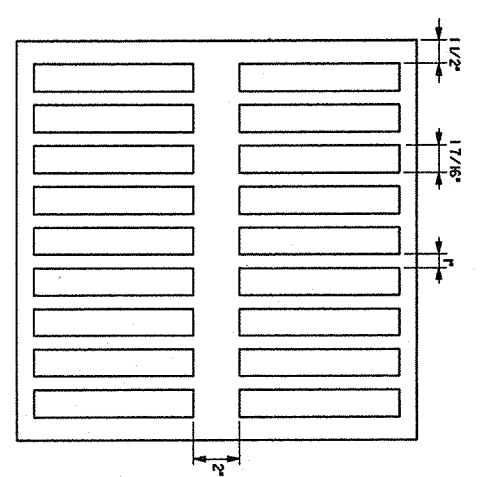
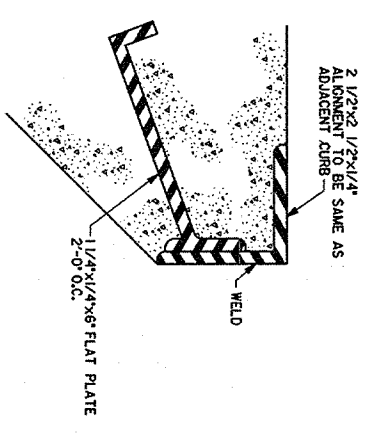
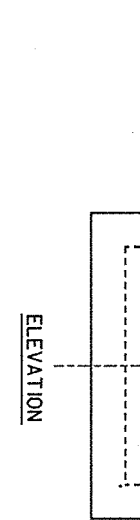



8 TYPE 6 CATCH BASIN FRAME
NOT TO SCALE

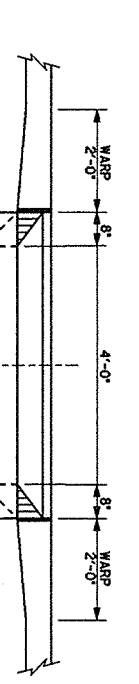

9 CATCH BASIN GRATE
NOT TO SCALE

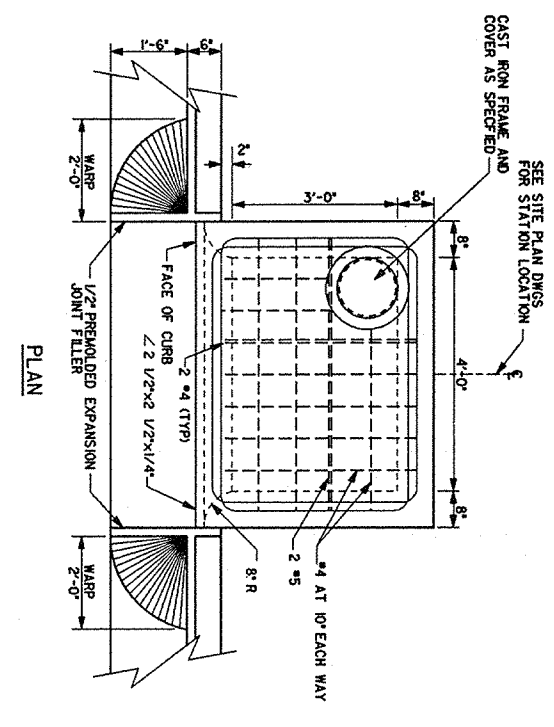


DETAIL OF NOSING



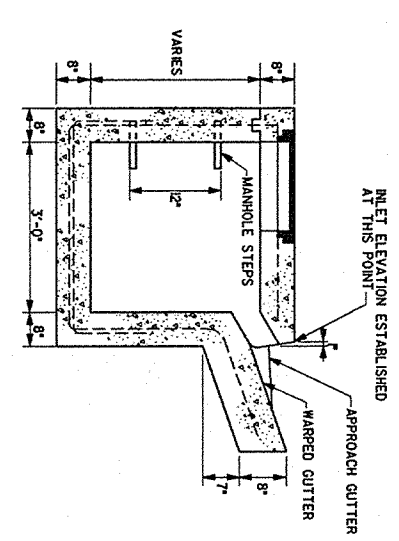


7 TYPE "A" CURB INLET
NOT TO SCALE

NOTES:
1. WALL AND FLOOR REINFORCEMENT
2. MANHOLE STEPS ARE NOT REQUIRED
WHEN DEPTH OF INLET IS LESS
THAN 4'-0"

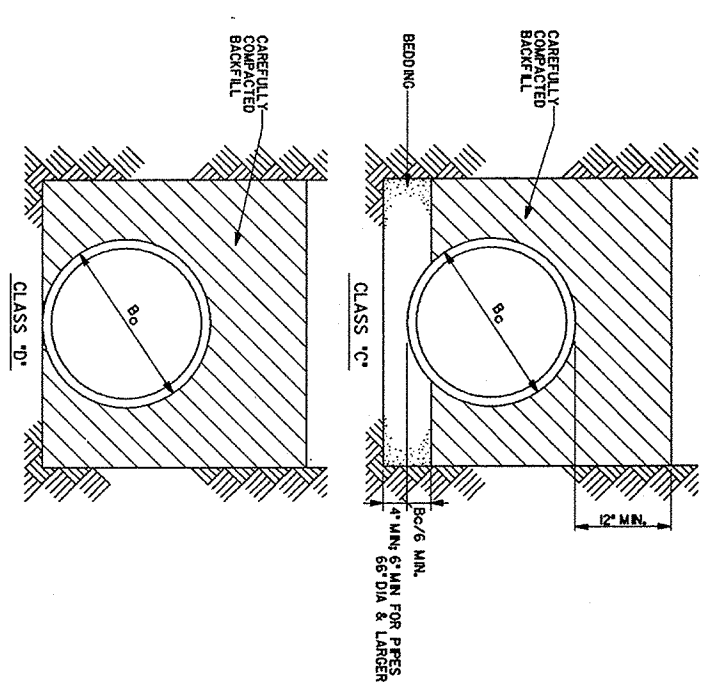


5 PIPE BEDDING DETAILS
NOT TO SCALE

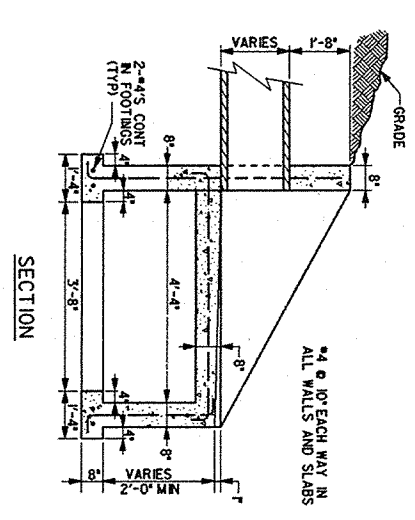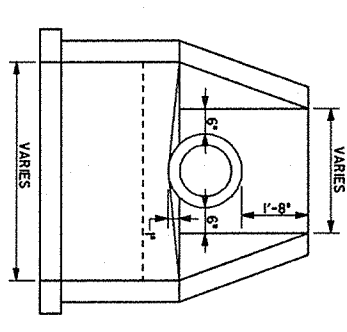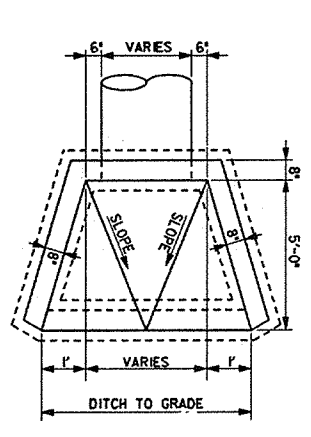


6 TYPICAL "D" ENDWALL
NOT TO SCALE

NOTE:
SECTION OF FOOTING SHALL BE AT LEAST
1'-0" BELOW FIRST LINE.

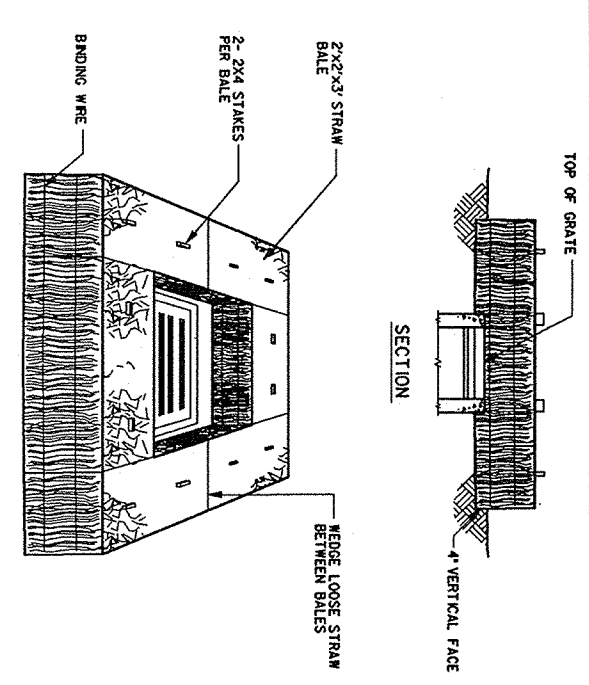


1 SILLATION BARRIER DETAIL
NOT TO SCALE

NOTE:
SILL BARRIERS MAY BE USED IN LIEU OF HAY BALES
FOR WEEDS SET, SILLATION FACING AND/OR
WEEDS. SILLATION BARRIERS SHOULD BE
REMOVED WHEN NOT IN USE.

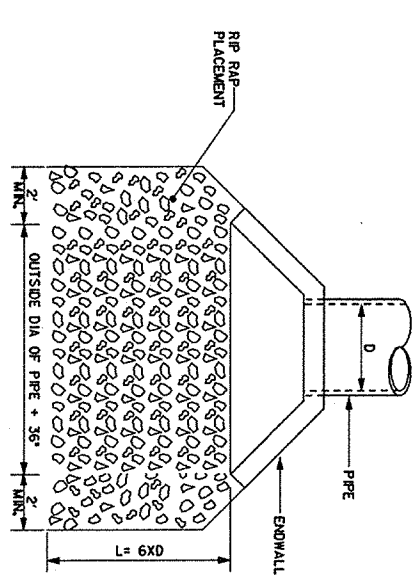


2 TYPICAL RIP RAP PLACEMENT DETAIL
NOT TO SCALE

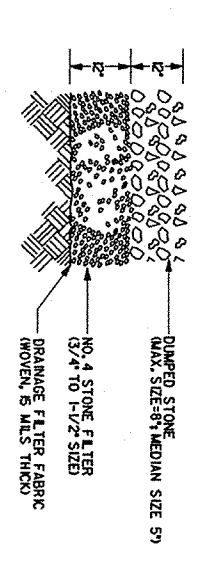


3 TYPICAL RIP RAP SECTION
NOT TO SCALE


PLACE RIPRAP AS SHOWN AT ALL ENDWALLS

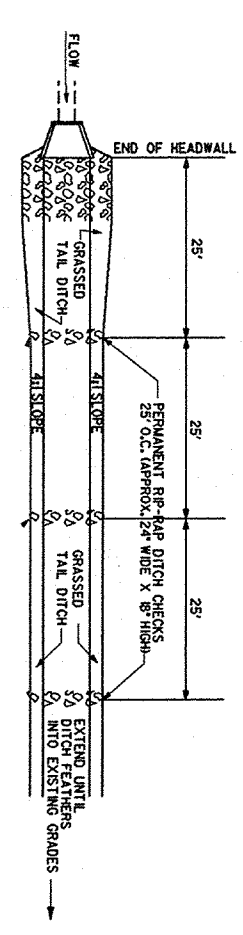

4 EROSION CONTROL FOR TAIL DITCHES
NOT TO SCALE

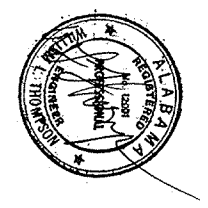

WWR
Watson Watson Rutland / Architects Inc.
166 Commerce Street
P.O. Box 4834
Montgomery, Alabama 36104
205/263-6401

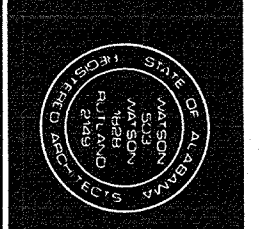

Approved: *[Signature]*
Project Title: Drainage and Erosion Control Details
Building Number: 42
Checked: []
Drawn: []
Project No.: 322-002
Drawing No.: 42-W4
Date: 27 JANUARY 92
Dwg. 18 of 134

Project Title: Relocate Regional Office to Department Owned Grounds
Building Number: 42
Checked: []
Drawn: []
Project No.: 322-002
Drawing No.: 42-W4
Date: 27 JANUARY 92
Dwg. 18 of 134



Office of Facilities
Department of Veterans Affairs