




TEMP. CONST. ENTRANCE 1
NOT TO SCALE

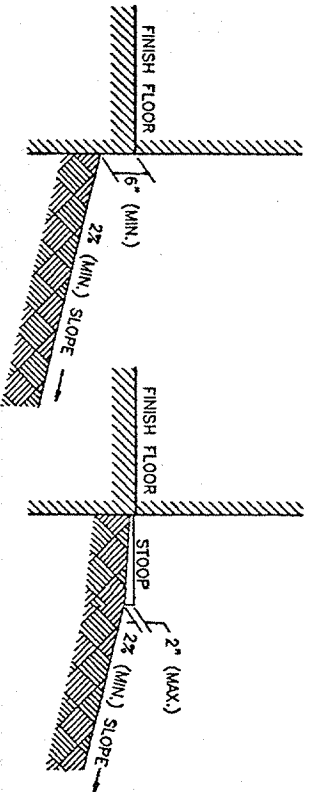


FIN. GRADE @ BUILDING 2
NOT TO SCALE

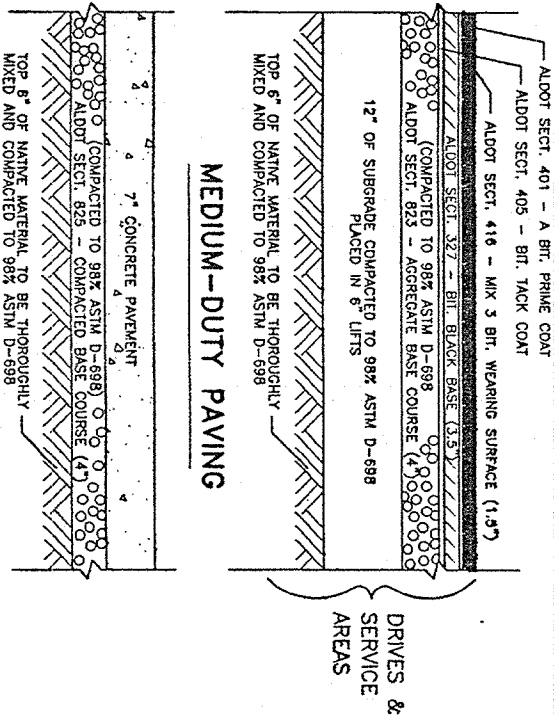


TYPICAL PAVEMENT SECTIONS 3
NOT TO SCALE

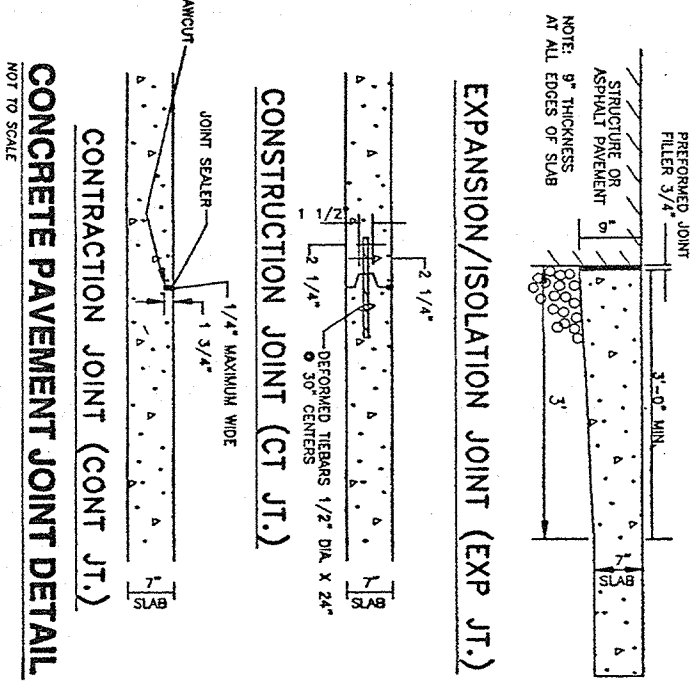


CONCRETE PAVEMENT JOINT DETAIL
NOT TO SCALE

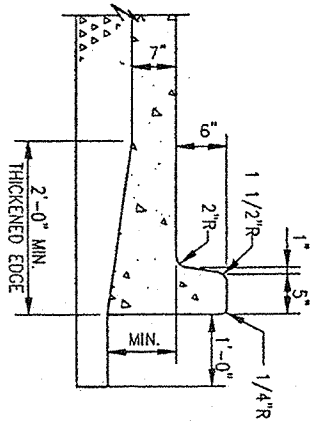


INTEGRAL CURB
NOT TO SCALE

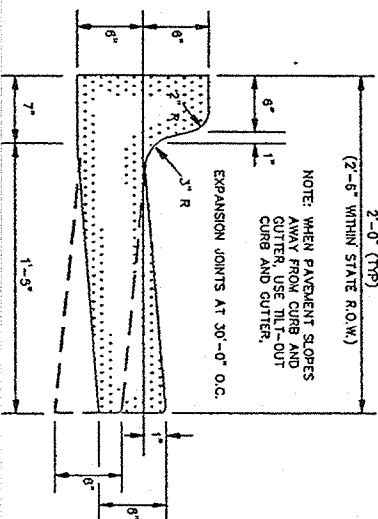


COMBINATION CONC. CURB & GUTTER 6
NOT TO SCALE

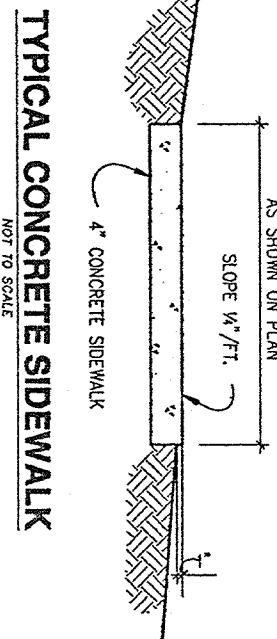


TYPICAL CONCRETE SIDEWALK
NOT TO SCALE

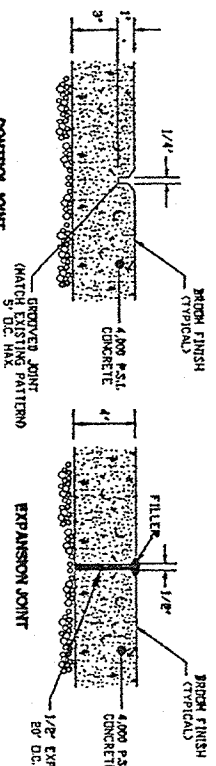


CONCRETE SIDEWALK JOINTS 7A
NOT TO SCALE

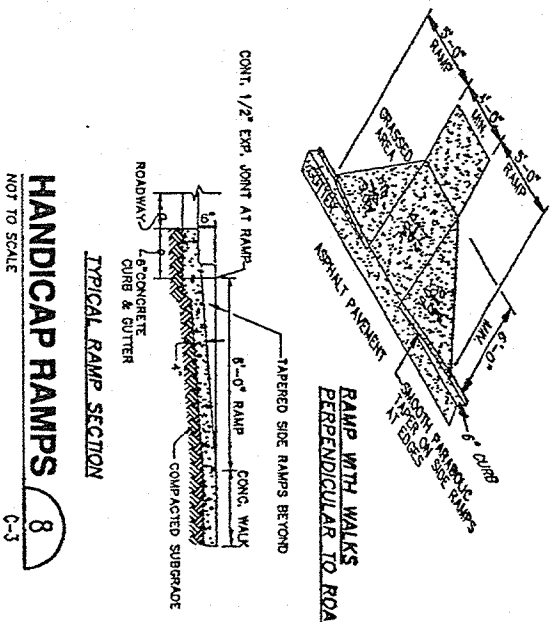


HANDICAP RAMPS 8
NOT TO SCALE

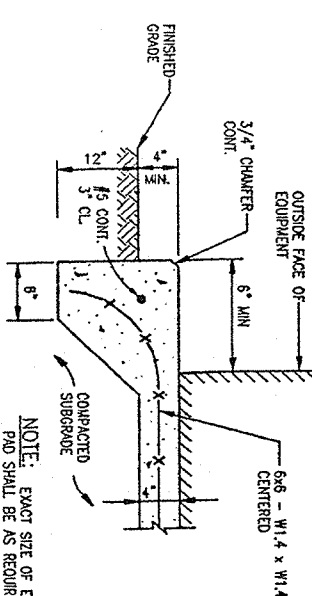

EQUIPMENT PAD DETAIL
NOT TO SCALE

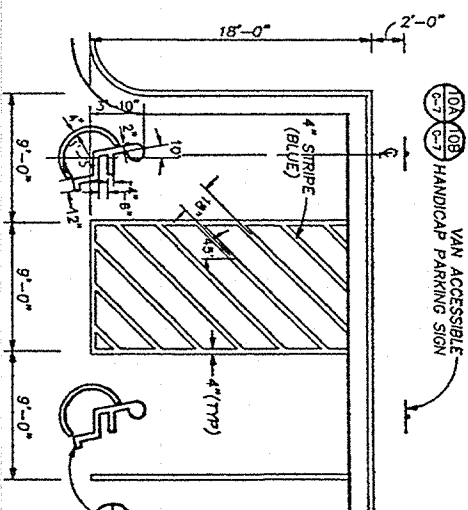


HANDICAP PARKING 10
NOT TO SCALE

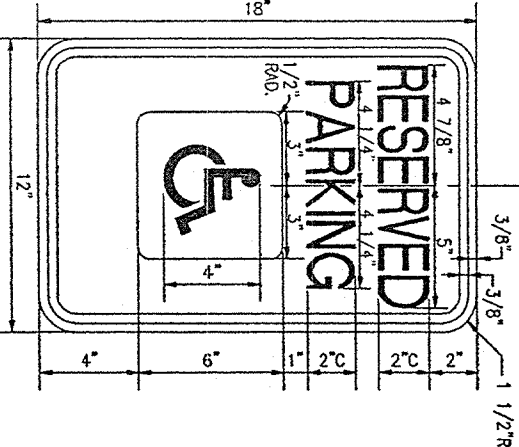


SIGN COLORS

LEGEND AND BORDER - GREEN (REF.)
BACKGROUND - WHITE (REF.)
BACKGROUND - WHITE (REF.)

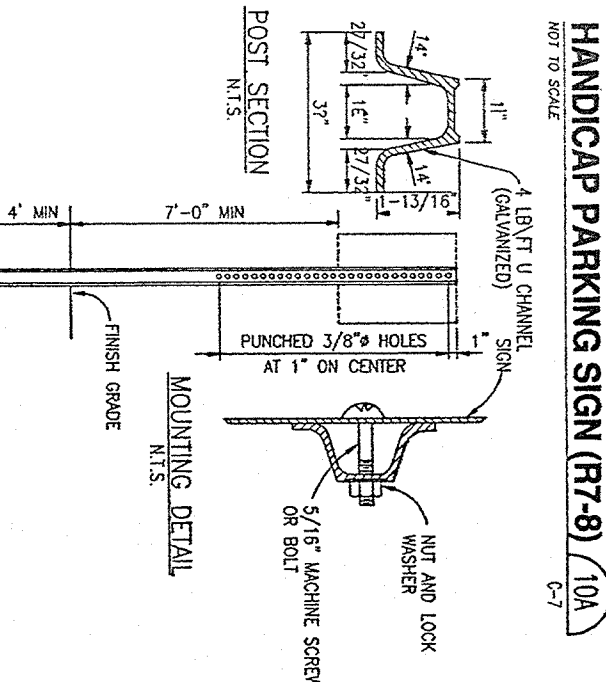


HANDICAP PARKING SIGN (77-8) 10A
NOT TO SCALE


SIGNPOST DETAIL 10B
NOT TO SCALE

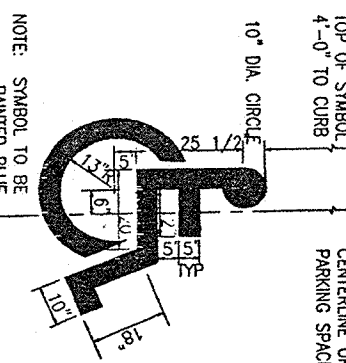


INTERNATIONAL SYMBOL OF ACCESS 10C
NOT TO SCALE

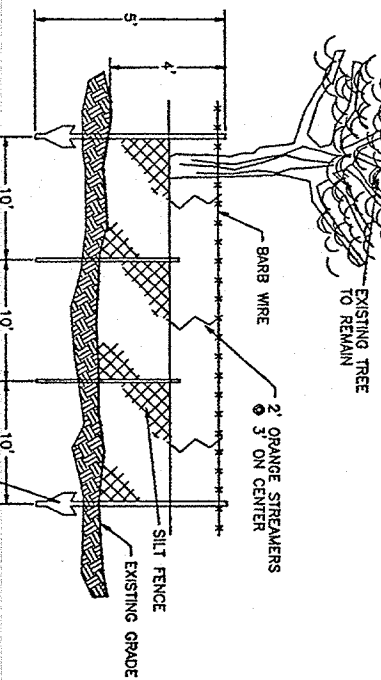


TREE PROTECTION 11
NOT TO SCALE

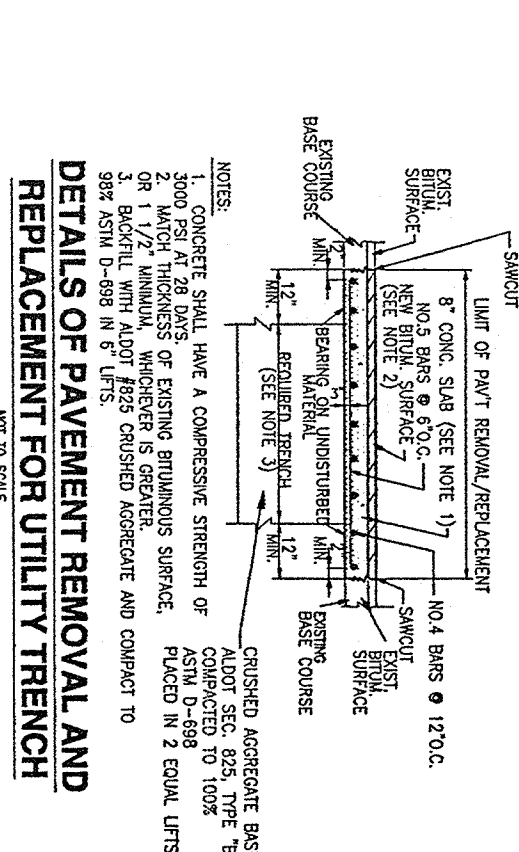

DETAILS OF PAVEMENT REMOVAL AND REPLACEMENT FOR UTILITY TRENCH
NOT TO SCALE

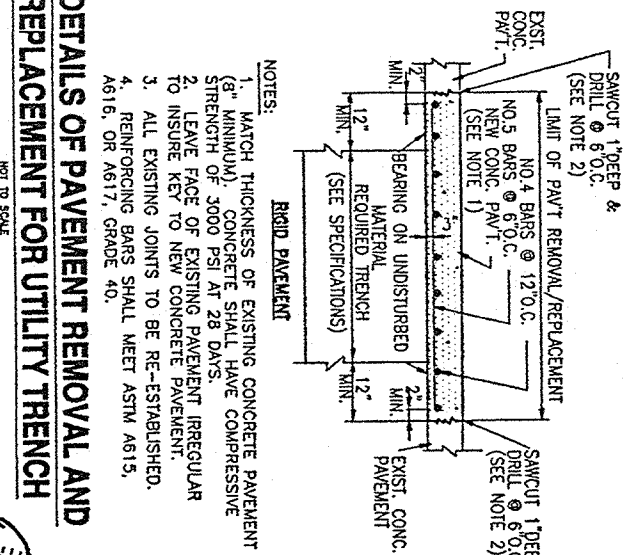

DETAILS OF PAVEMENT REMOVAL AND REPLACEMENT FOR UTILITY TRENCH
NOT TO SCALE

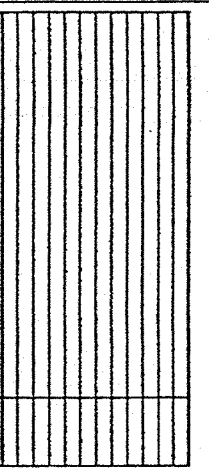

Wassweiller
ARCHITECT

VA REGIONAL OFFICE
345 PERRY HILL ROAD
MONTGOMERY, ALABAMA

Approved	Approved
Approved	Approved
Approved	Approved

MISCELLANEOUS DETAILS

PREFABRICATE METAL
STORAGE BUILDING
322VB03034

1 Jan 2003
C-70

ALABAMA
REGISTERED
1/13/2003
115 R. ALLEN