



FRONT ELEVATION 1/4" = 1'

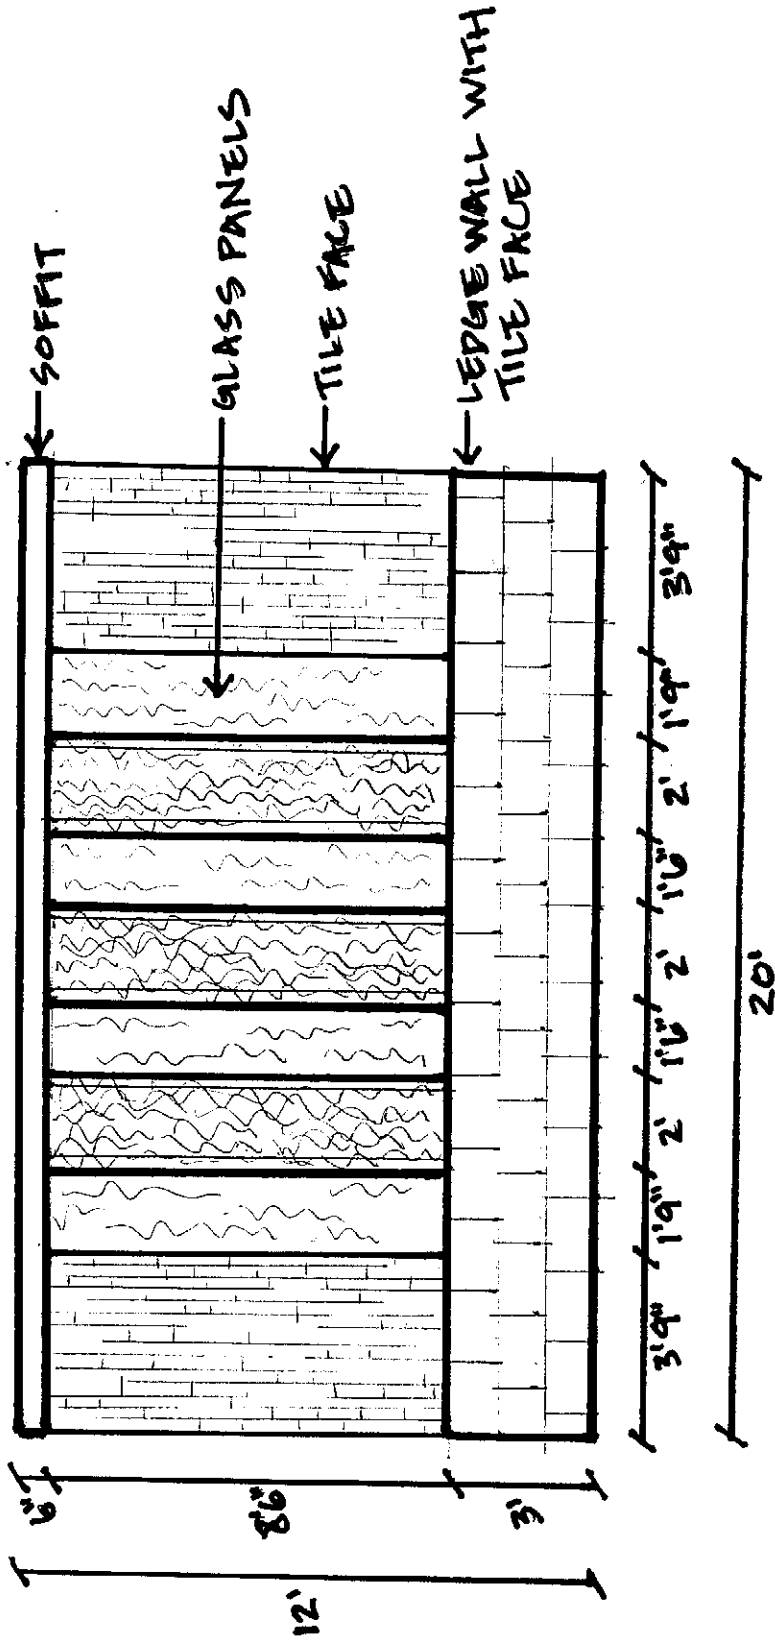

PLAN VIEW
 $\frac{1}{4}" = 1'$

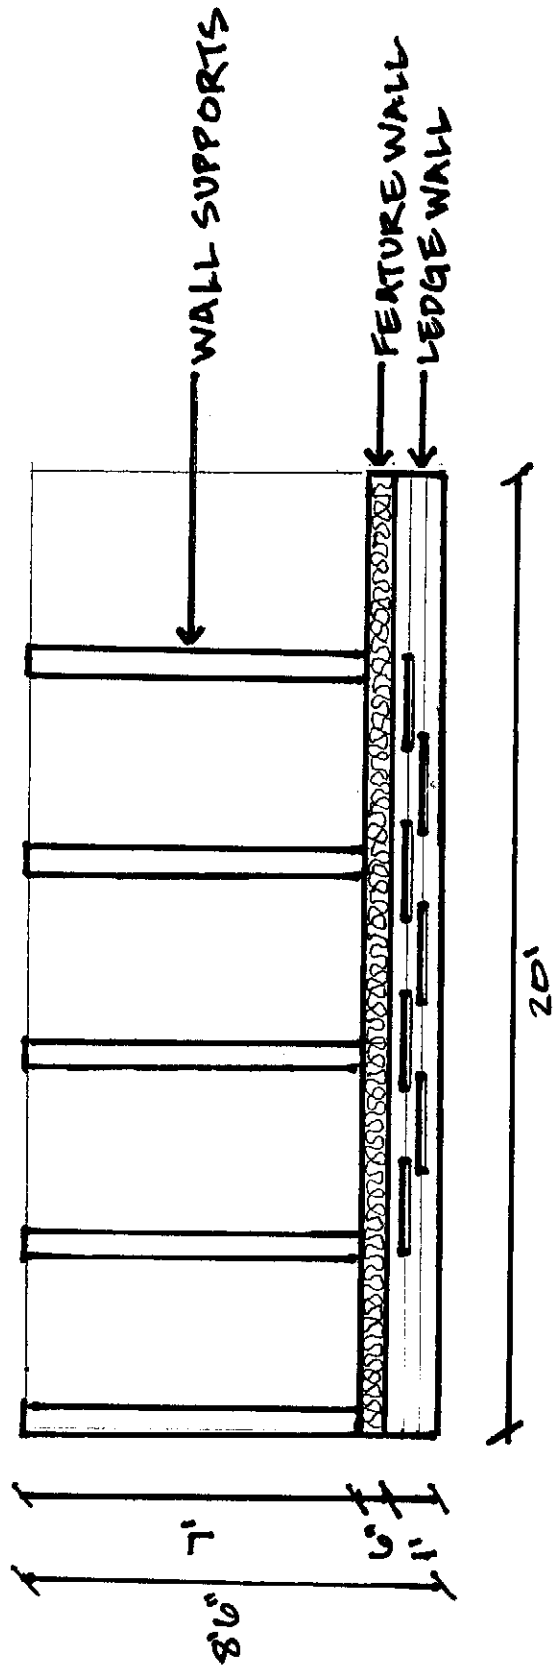

SECTION
 $\frac{1}{4}" = 1'$

