



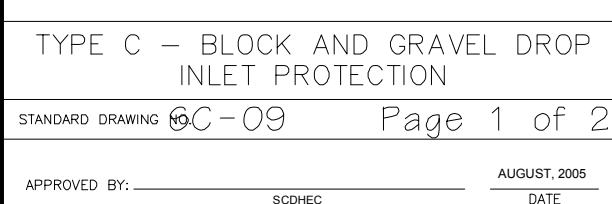

Type A
FILTER FABIC INLET PROTECTION

STANDARD DRAWING NO. SC-07 Page 2 of 2




AUGUST, 2005

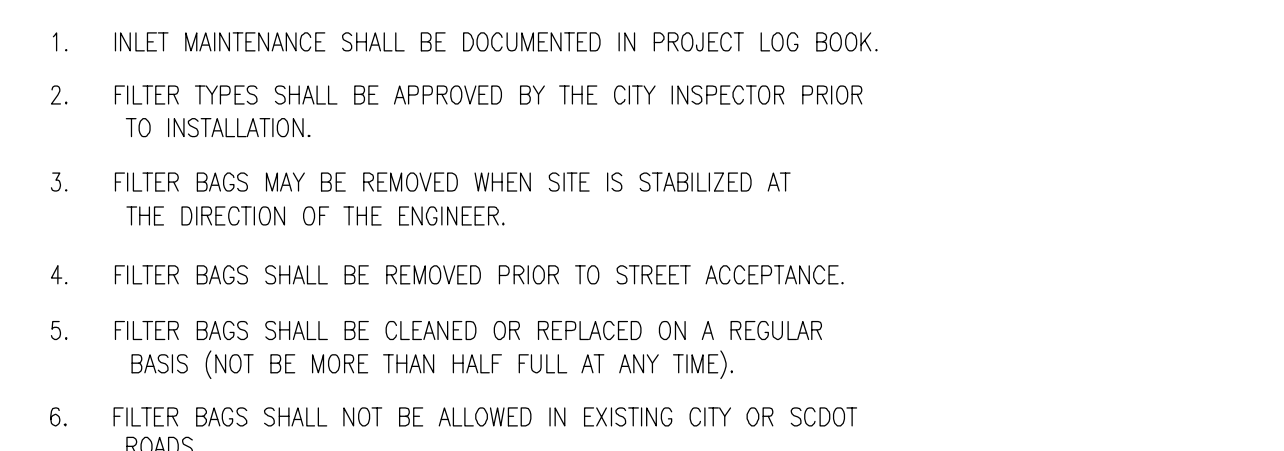

TYPE C - BLOCK AND GRAVEL DROP
INLET PROTECTION

STANDARD DRAWING NO. SC-09 Page 2 of 2

APPROVED BY: _____ DATE: _____
SCCMC

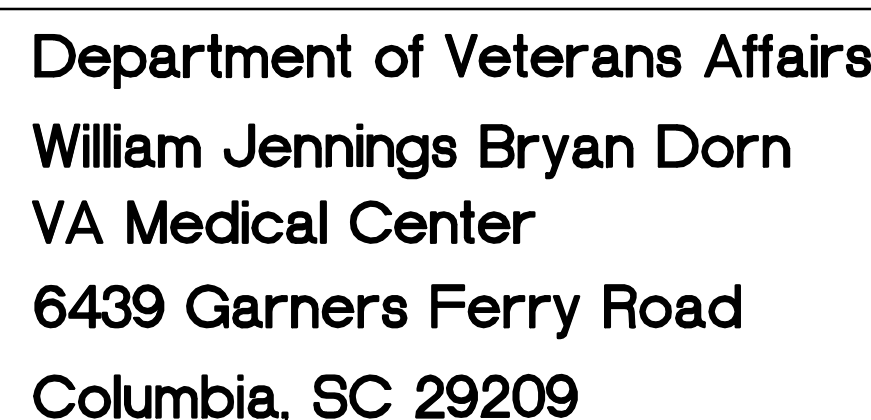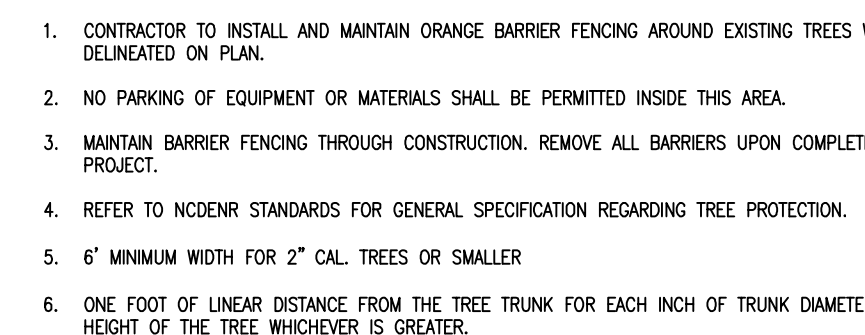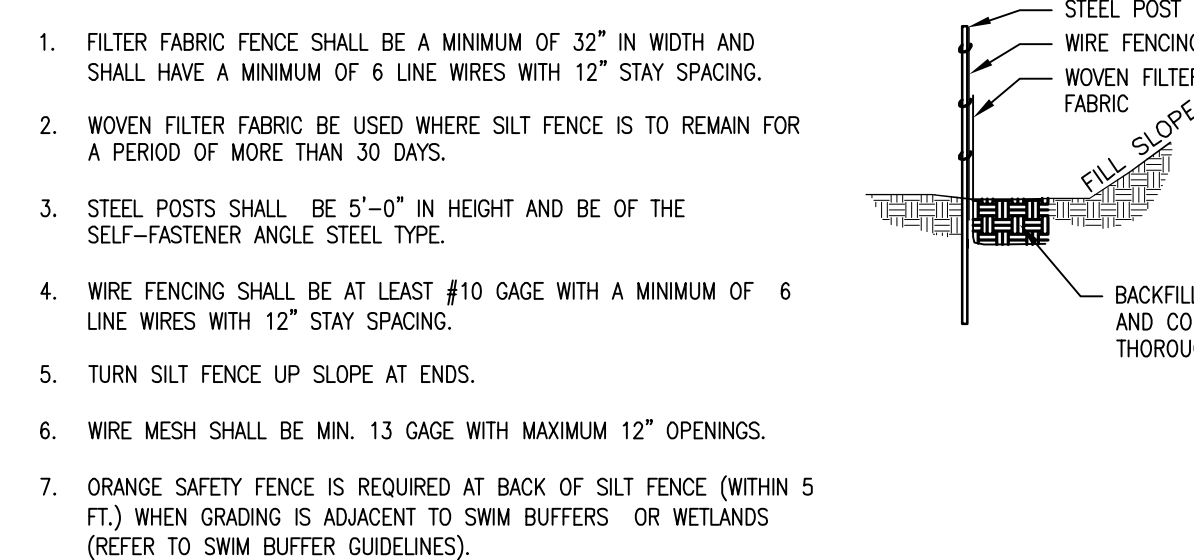

Design & Management Solutions for the Built Environment

8016 TOWER POINT DRIVE
CHARLOTTE, NC 28227

P 704.814.1320
F 704.321.0833

WWW.HSHPC.COM

COPYRIGHT © 2011 HARRELL SALTRICK & HOPPER, PC
HSH PROJECT # 11015

6

* BUILDING IS FULLY
SPRINKLERED *

DRAWING No.
GS009

