
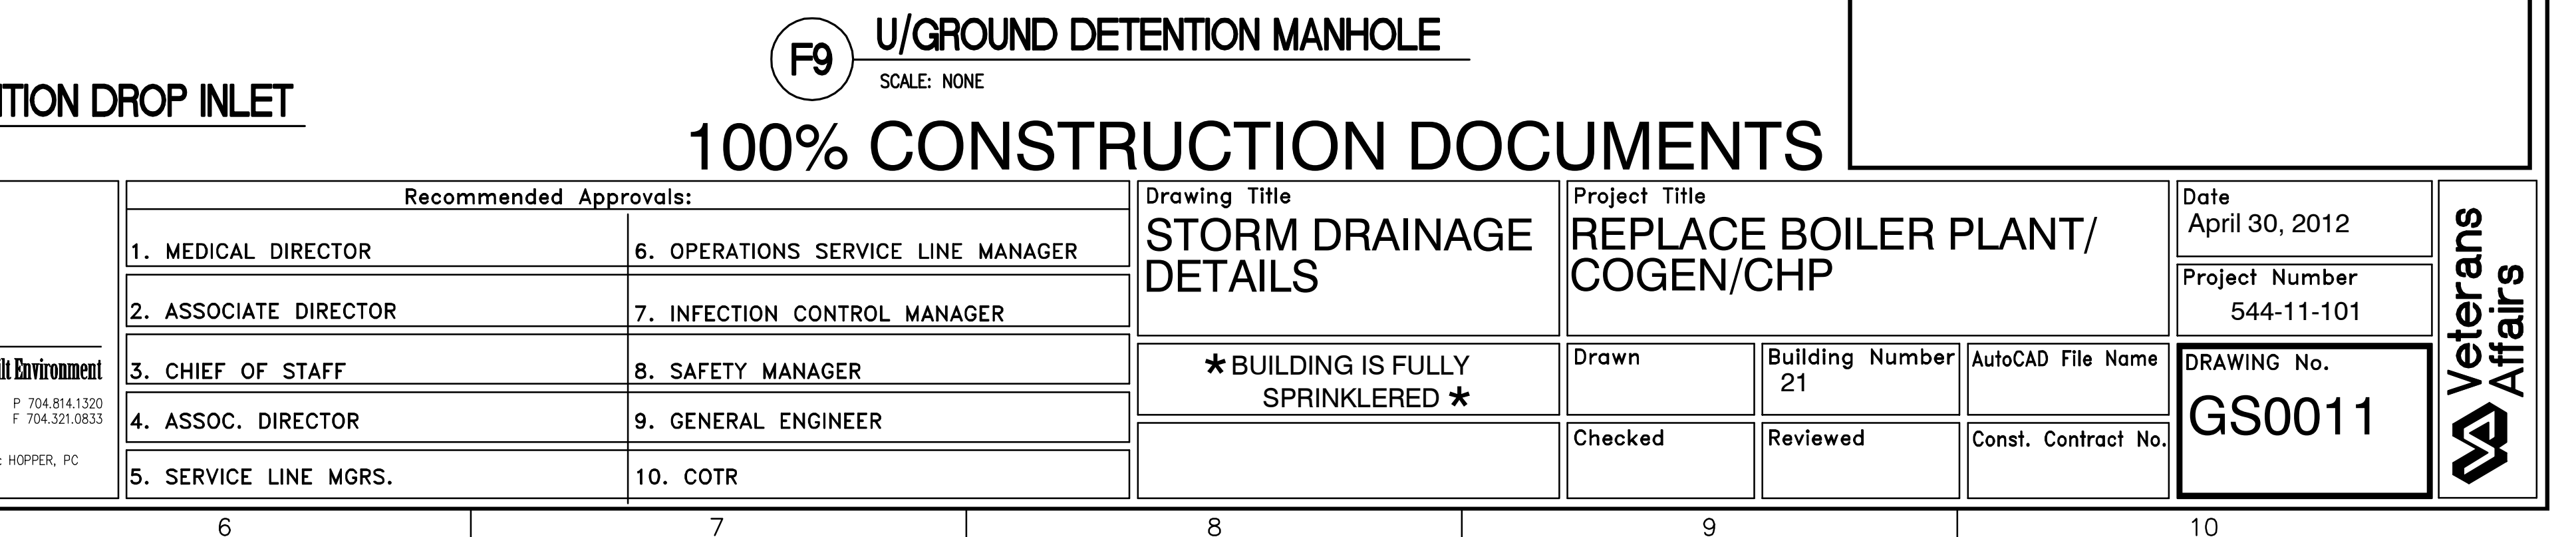
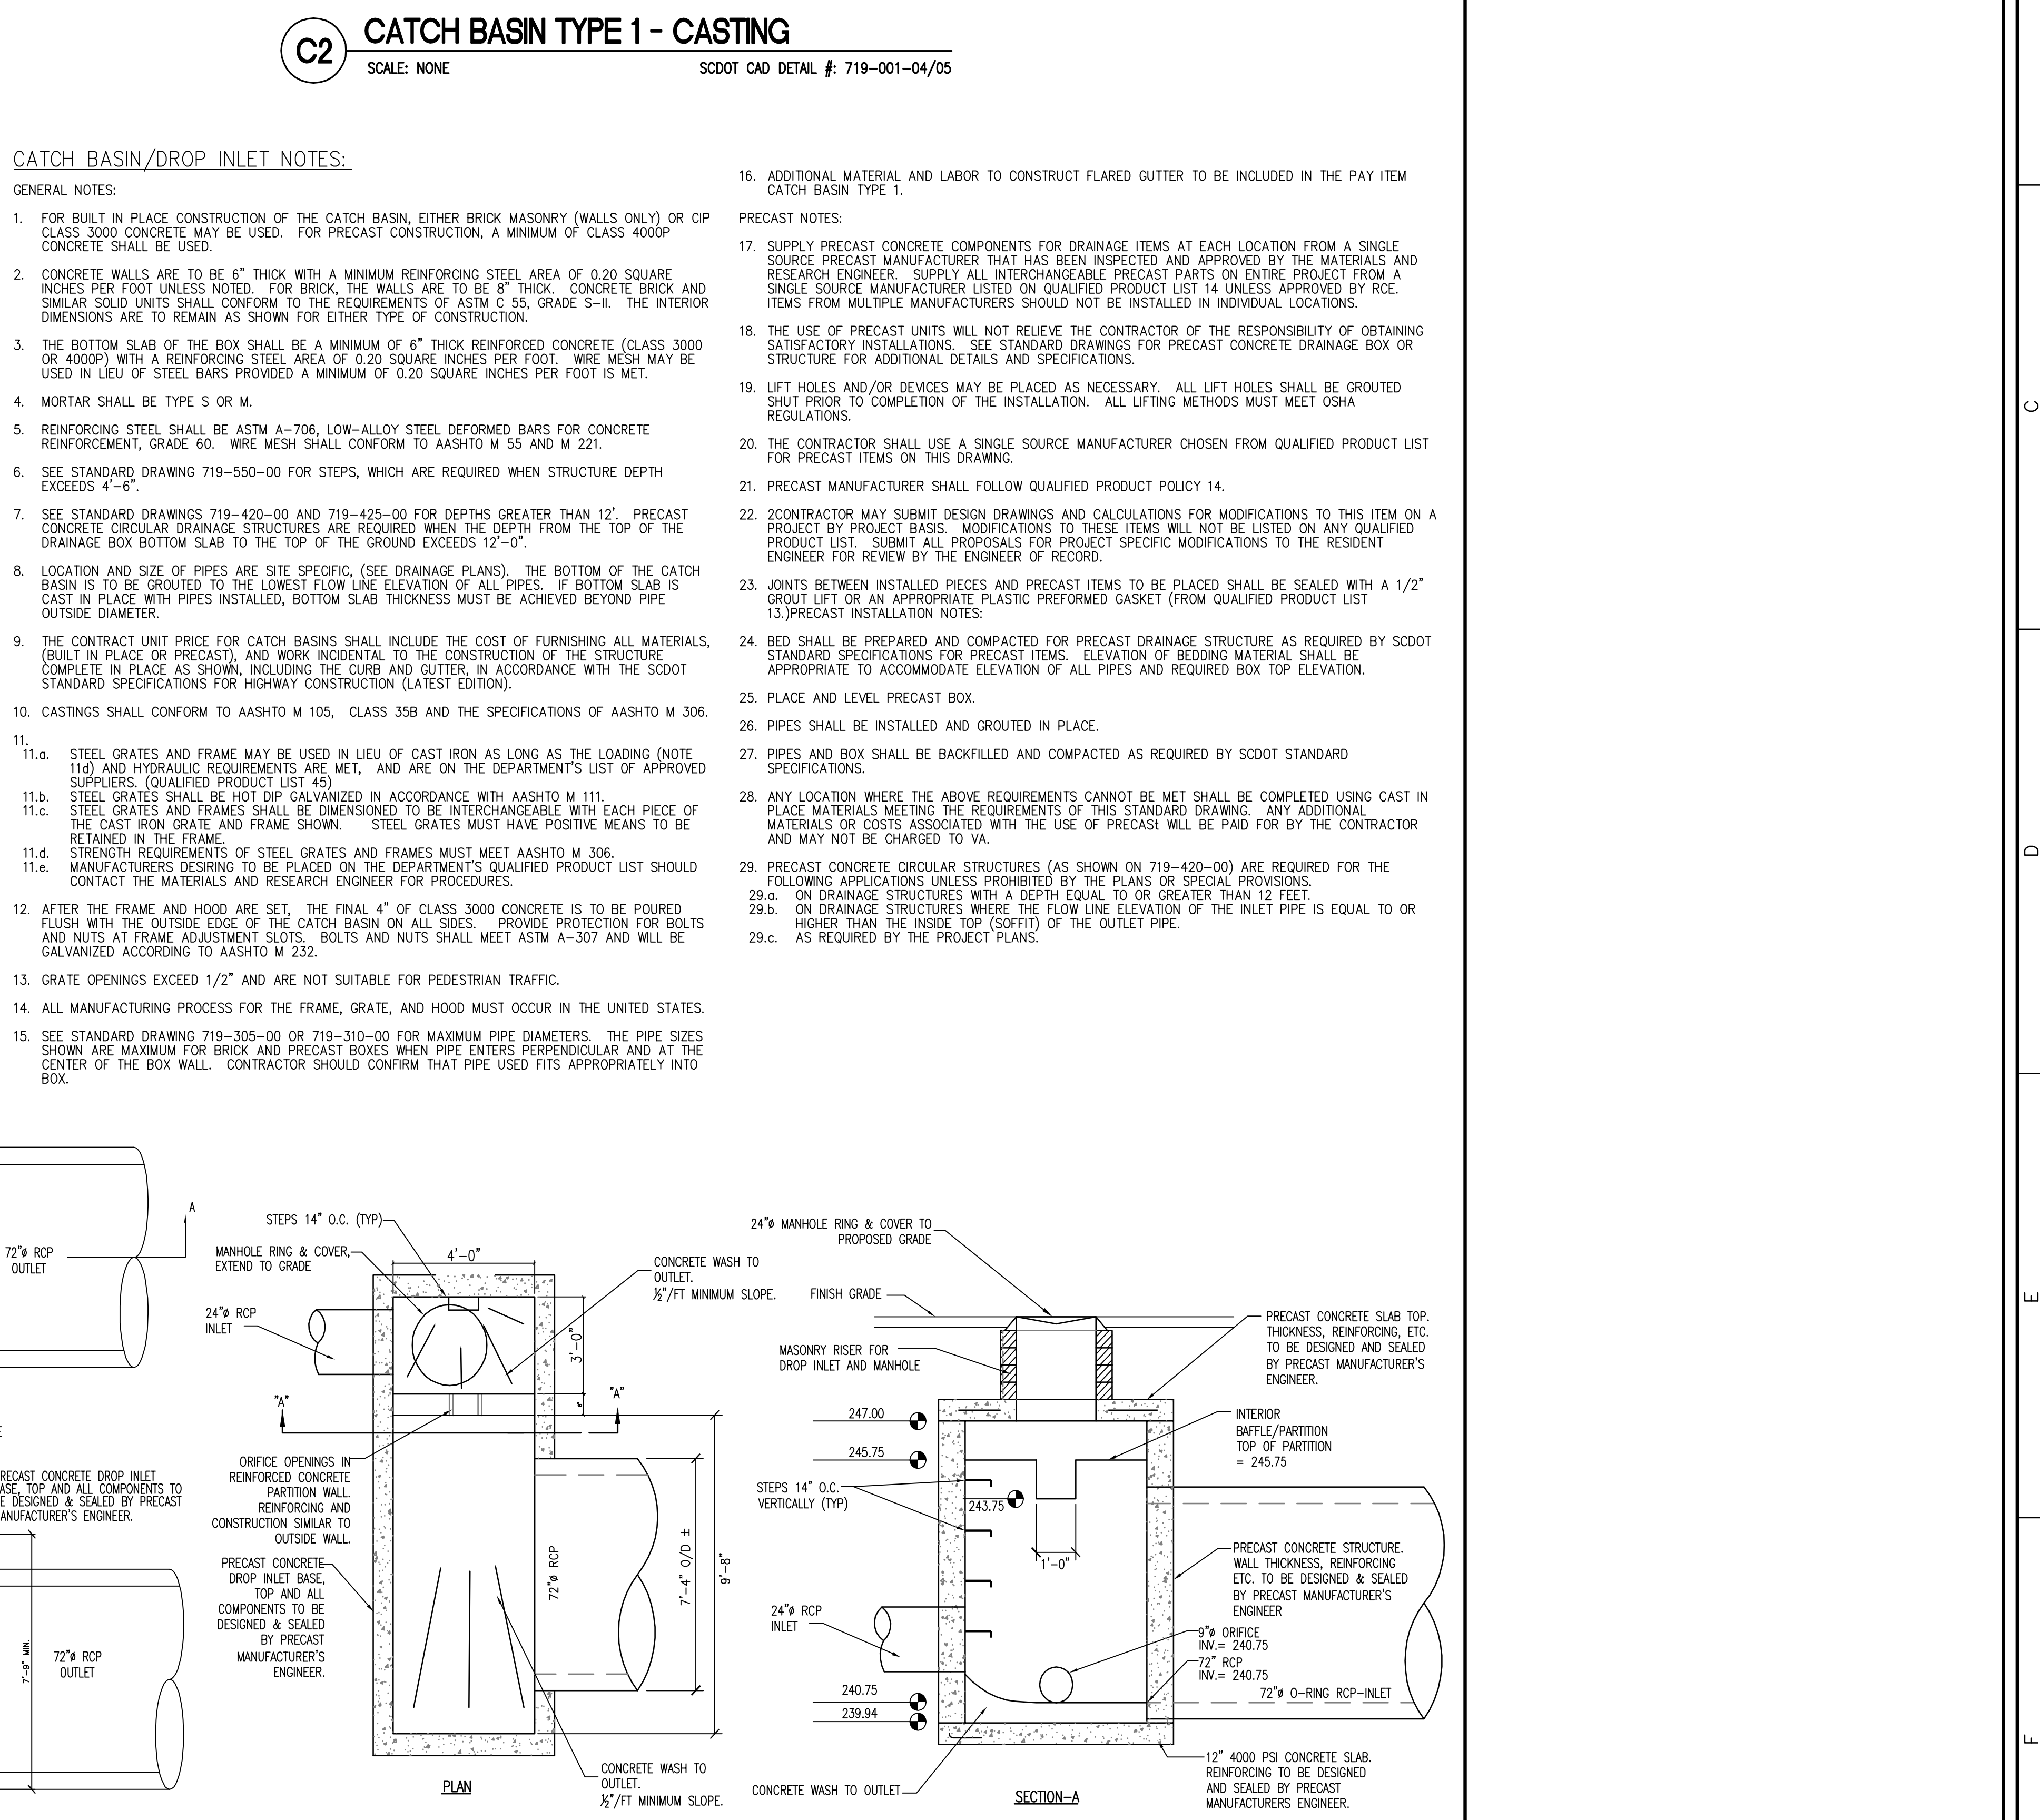
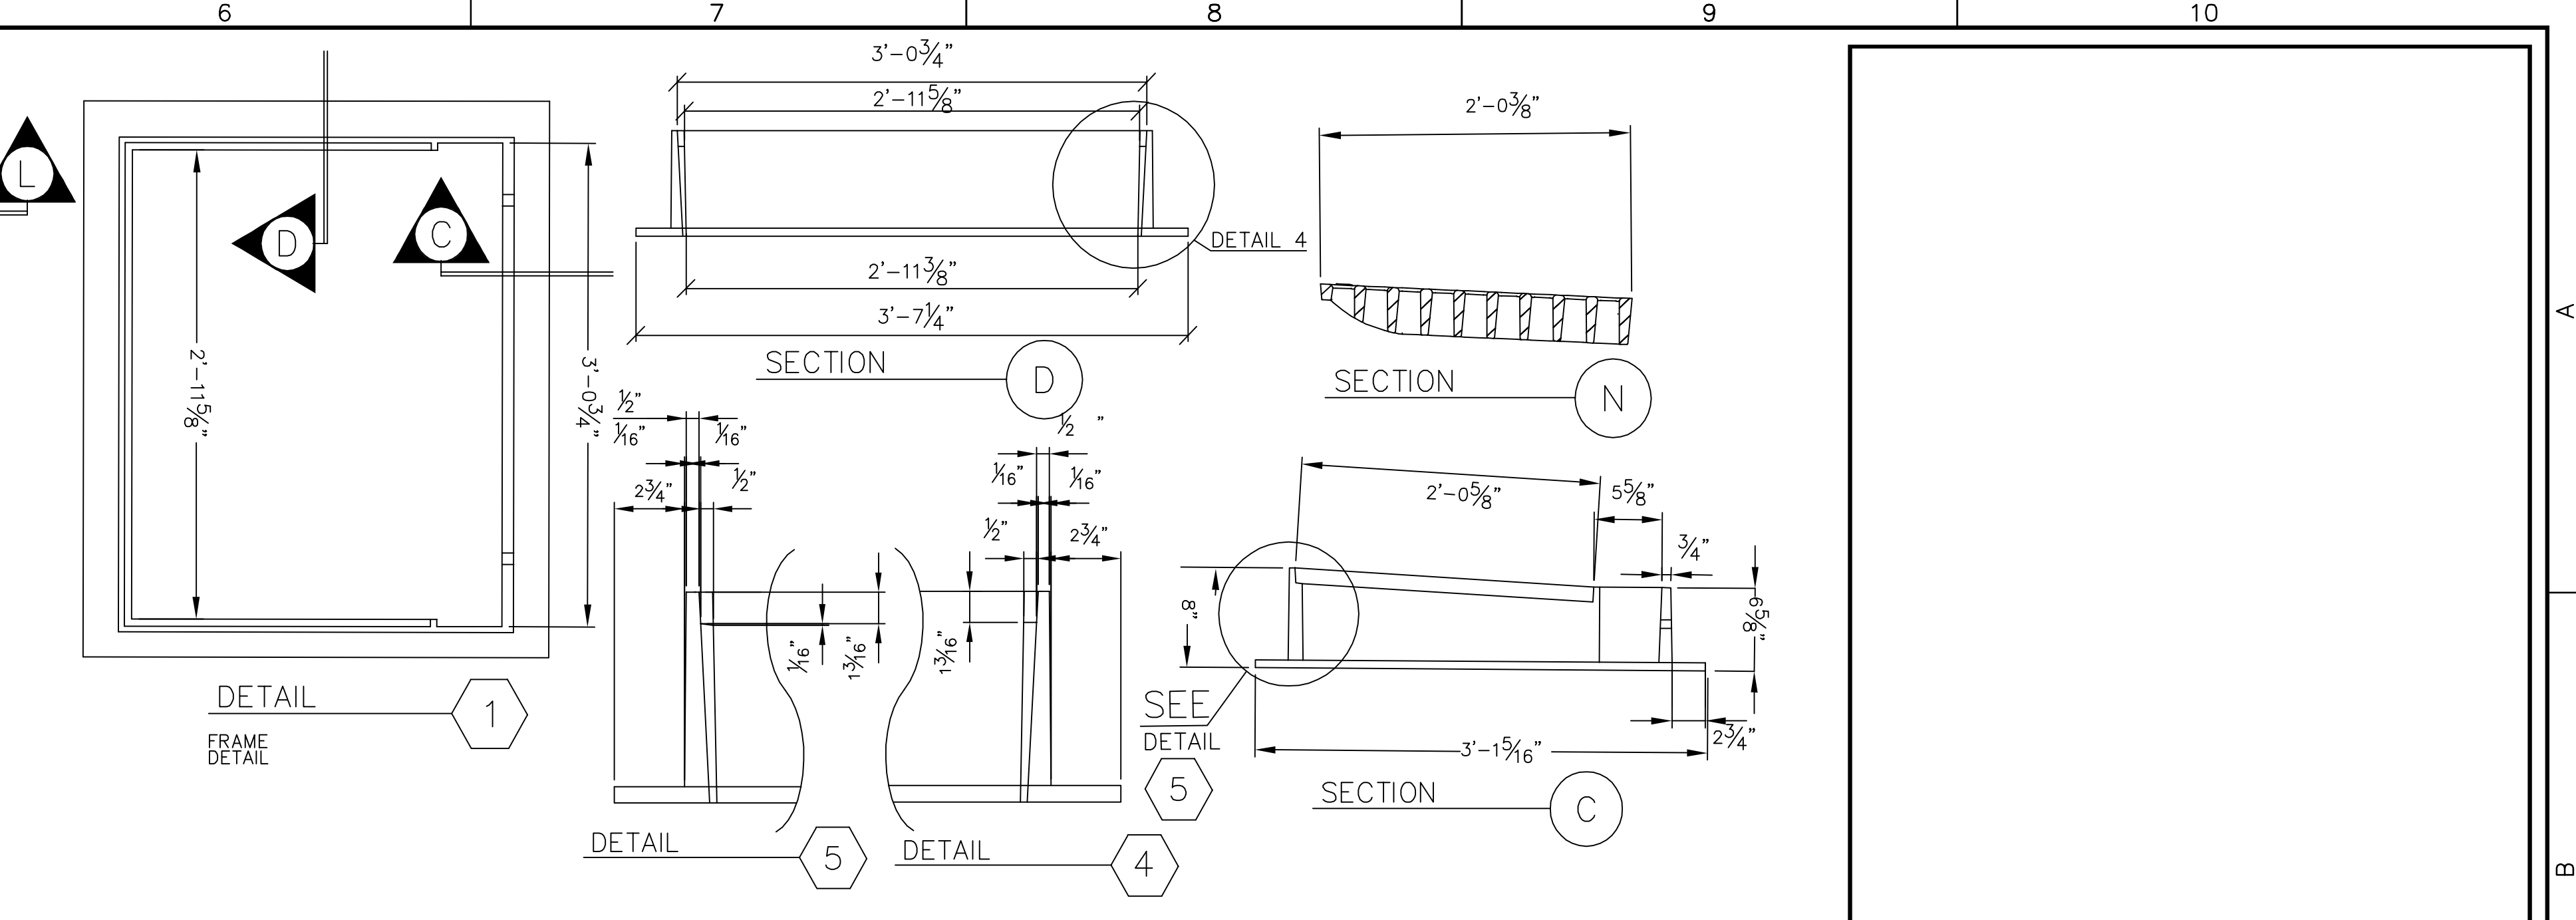
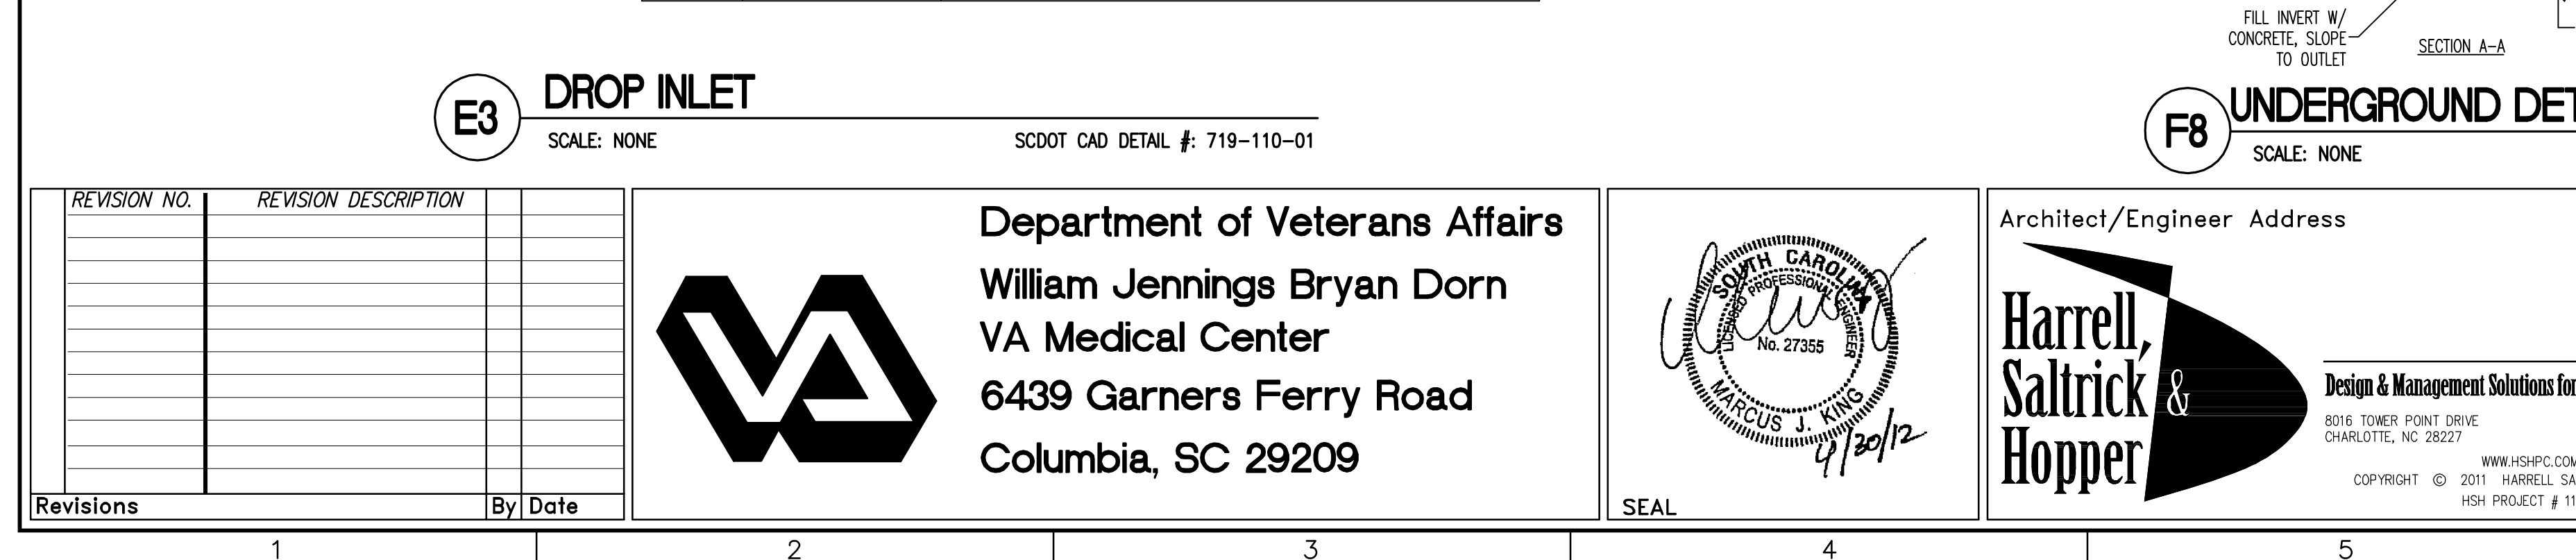
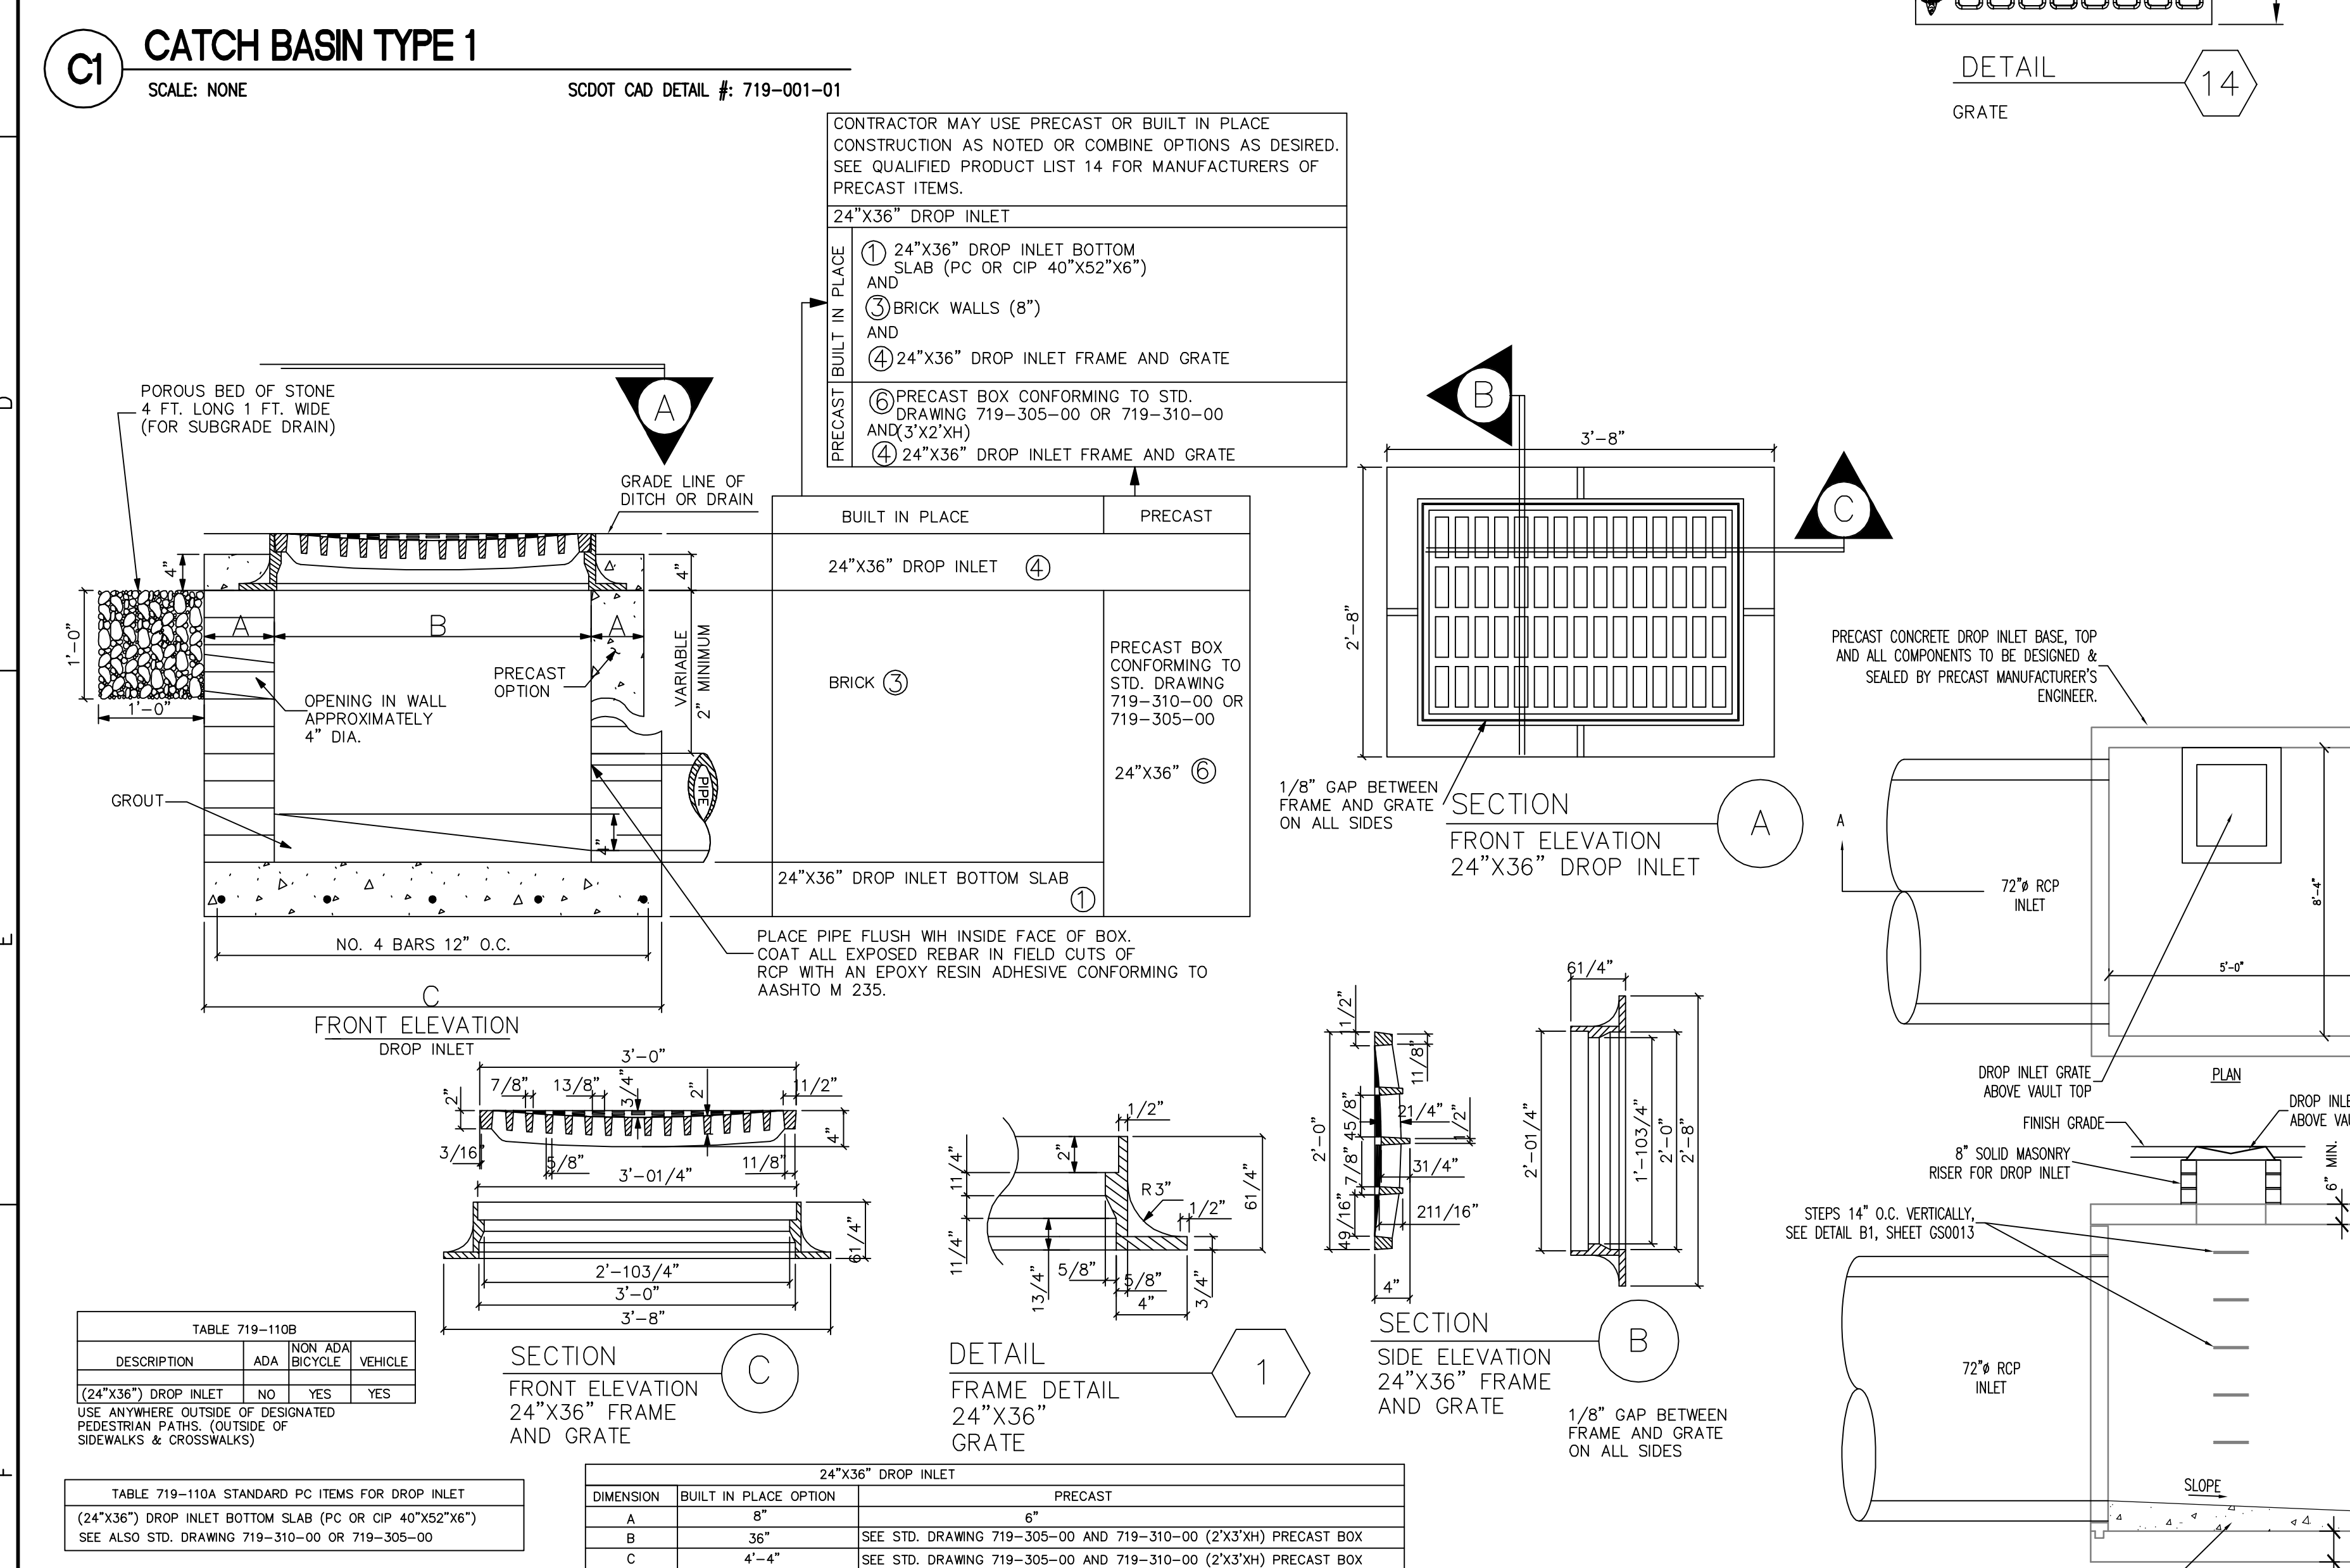


three inches = one foot  
one and one half inches = one foot  
one inch = one foot  
three quarters inch = one foot  
one half inch = one foot  
three eighths inch = one foot  
one quarter inch = one foot  
one eighth inch = one foot

A  
B  
C  
D  
E  
F

1  
2  
3  
4  
5  
6  
7  
8  
9  
10

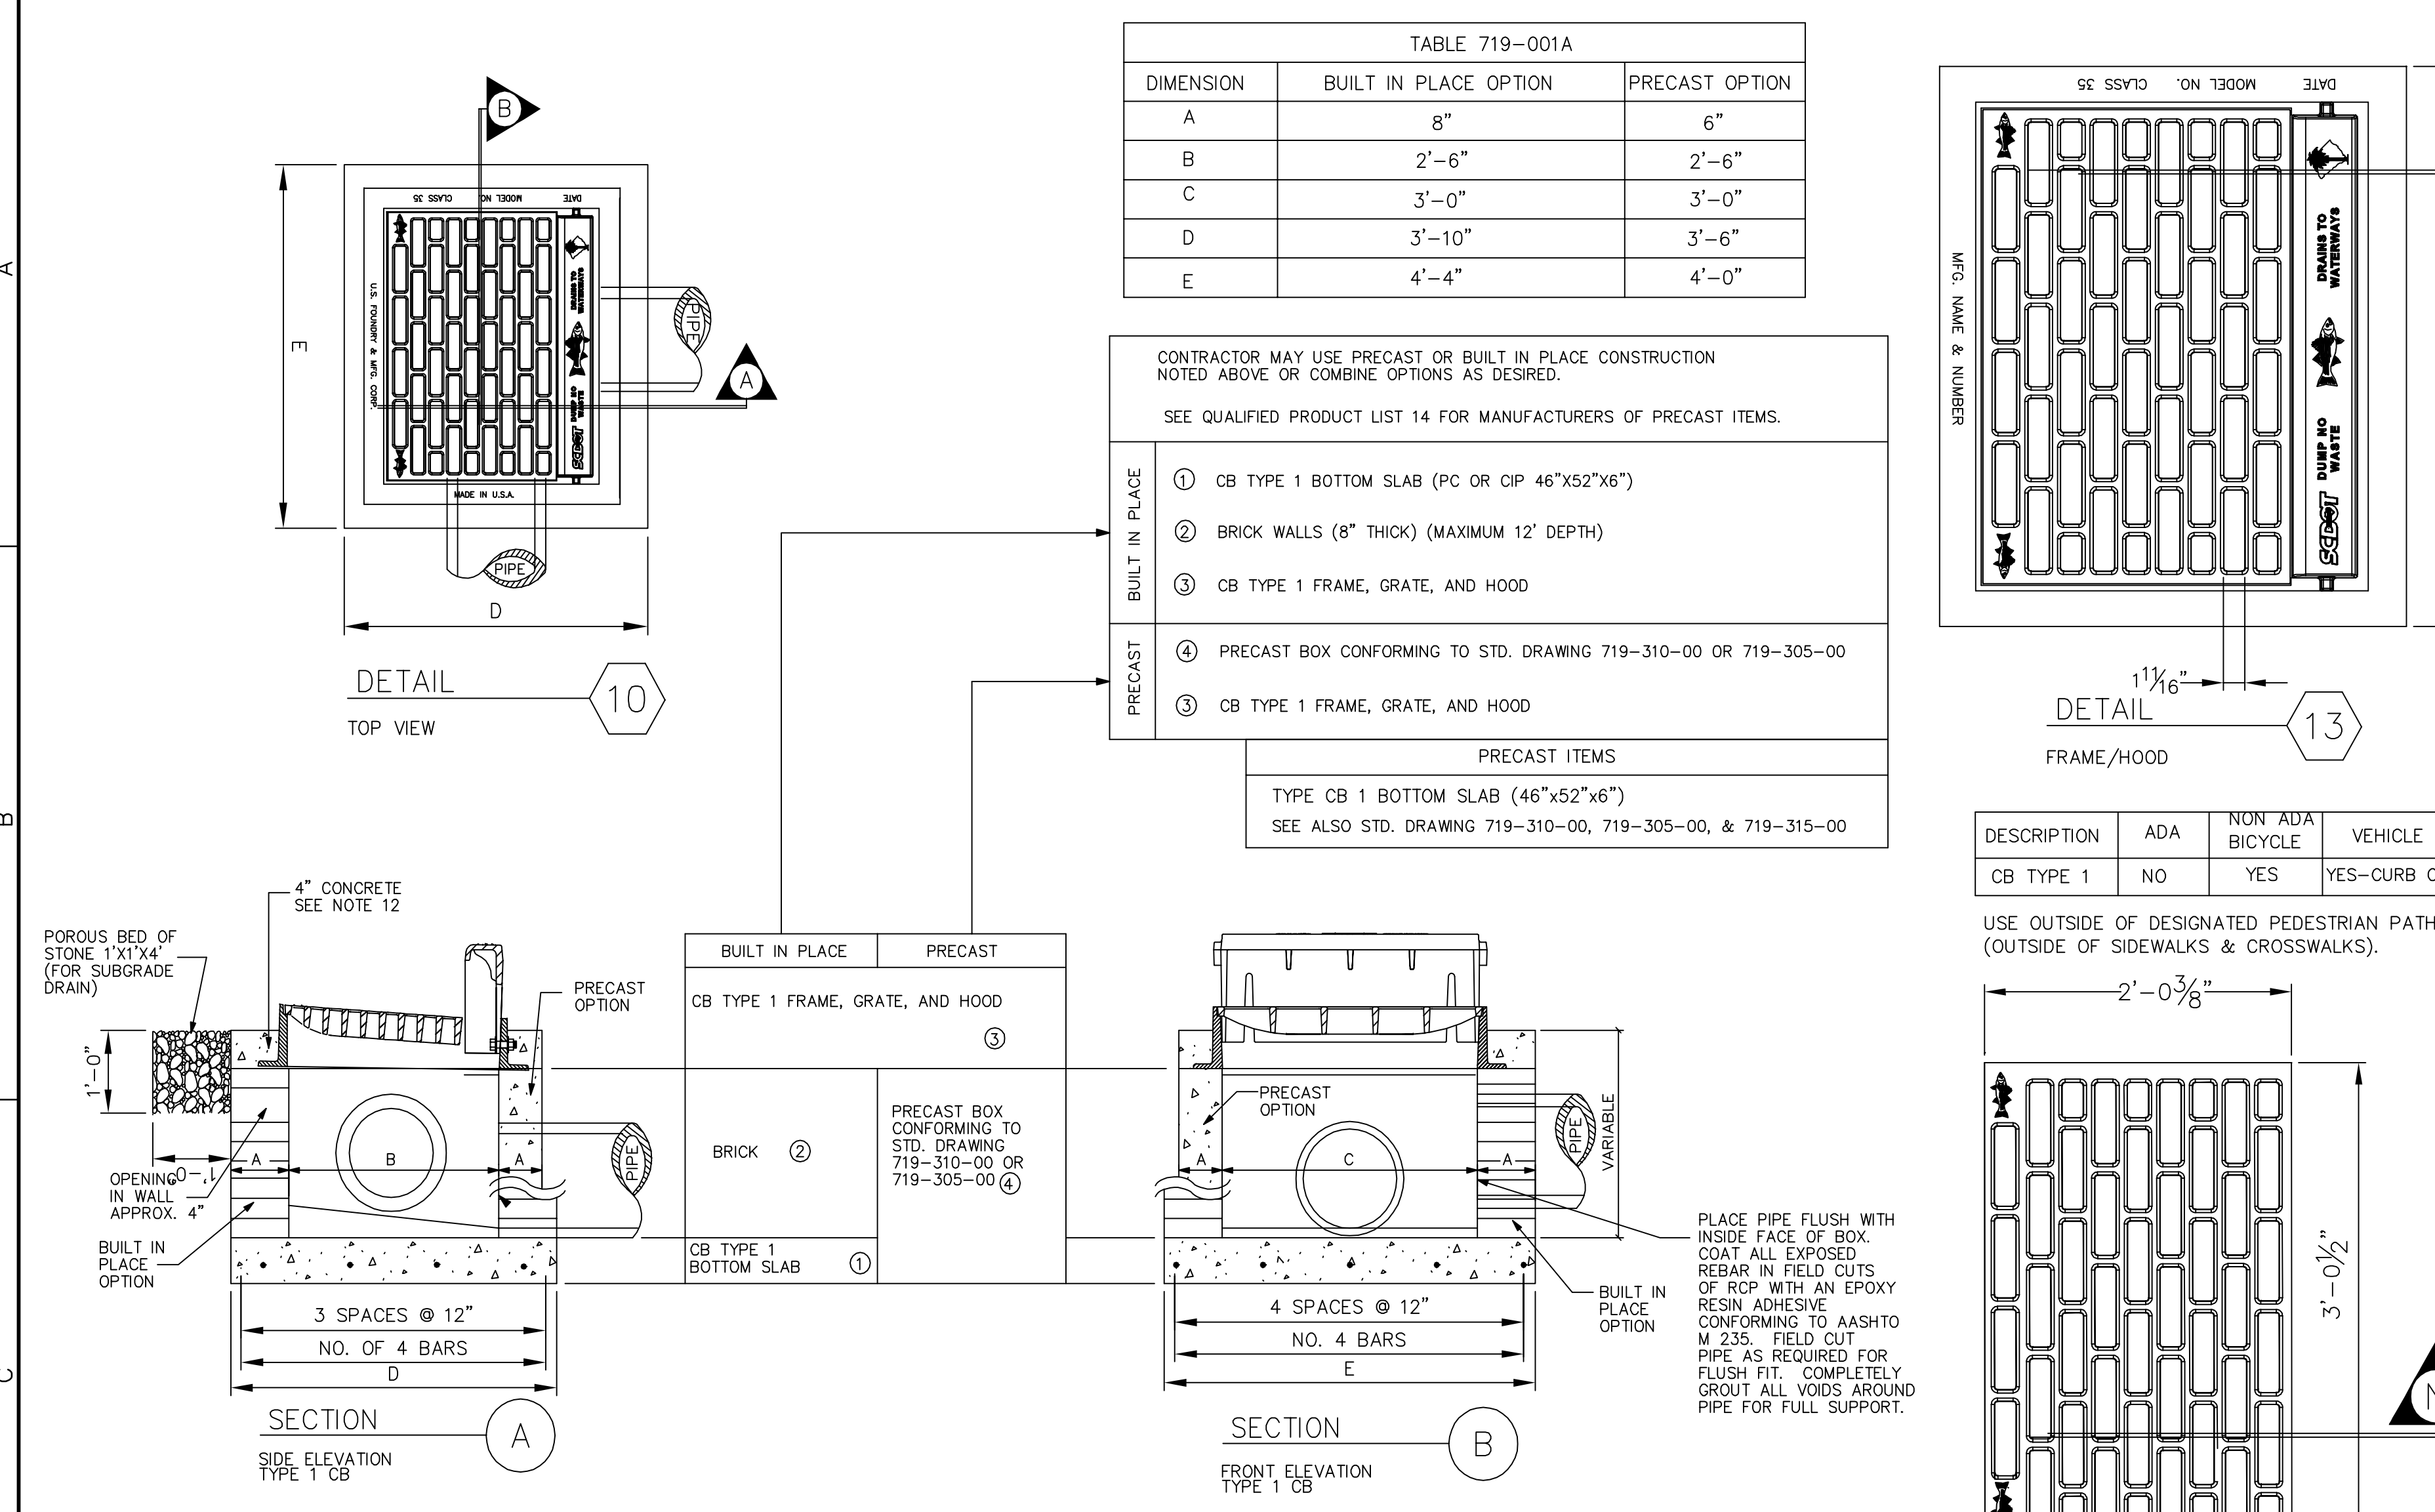

REVISION NO. REVISION DESCRIPTION

Revisions By Date

Department of Veterans Affairs

William Jennings Bryan Dorn

VA Medical Center

6439 Garners Ferry Road

Columbia, SC 29209

SEAL

Harrell, Salttrick & Hopper

Design & Management Solutions for the Built Environment

401 HARRELL, SALTTRICK & HOPPER, PC

1015 HIGH PROJECT # 1015

Recommended Approvals:

1. MEDICAL DIRECTOR

2. ASSOCIATE DIRECTOR

3. CHIEF OF STAFF

4. ASSOC. DIRECTOR

5. SERVICE LINE MGRS.

6. OPERATIONS SERVICE LINE MANAGER

7. INFECTION CONTROL MANAGER

8. SAFETY MANAGER

9. GENERAL ENGINEER

10. COTR

Drawing Title

STORM DRAINAGE DETAILS

★ BUILDING IS FULLY SPRINKLERED ★

Project Title

REPLACE BOILER PLANT/ COGEN/CHP

Drawn Building Number

21

Checked Reviewed

Const. Contract No.

Date

April 30, 2012

Project Number

544-11-101

DRAWING No.

GS0011

Veterans Affairs