

#3 DOWELS 12" LONG @ 2'-0" ON
CENTER (TYP.) EPOXY GROUT
IF DRILLED (ALL FLAT WORK)

CRACK 3/32" OR WIDER
REPLACE SECTION

ANY CRACK CONTAINING
SPALLS REPLACE SECTION

CHIP IN JOINT -
REPLACE SECTION

SCORE MARK

DEEP
JOINT

2 OR MORE CRACKS ANY SIZE -
REPLACE SECTION

CRACKS 3/32" OR WIDER -
REPLACE SECTION

REPAIR CHIP

WHEEL LOAD CRACKS-
REPLACE BOTH SECTIONS


SIDEWALK

PLANTER STRIP

CURB & GUTTER

NOTES:

1. 3 OR MORE CHIPS IN 8' LENGTH OF CURB - REPLACE SECTION.
2. ANY CHIP OVER 6" IN ANY DIMENSION - REPLACE SECTION.
3. VERTICAL DISPLACEMENT OF 1/4" OR MORE - REPLACE SECTION.
4. SKIN PATCHING OF FLATWORK WILL NOT BE PERMITTED.
5. REMOVE AND REPLACE ALL UNDERMINED CONCRETE AS DIRECTED

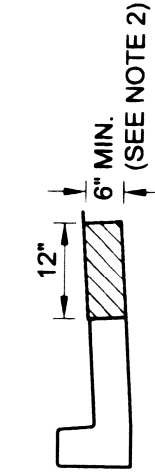

SECTION A-A
N.T.S.

NOTES:

1. PRESERVE AC (STRAIGHT EDGE).
2. REMOVE AND REPLACE 6" MINIMUM THICK AC DEEP LIFT PATCH OR MATCH EXISTING, WHICHEVER IS GREATER.