




CURB RAMP, TYPE "A"

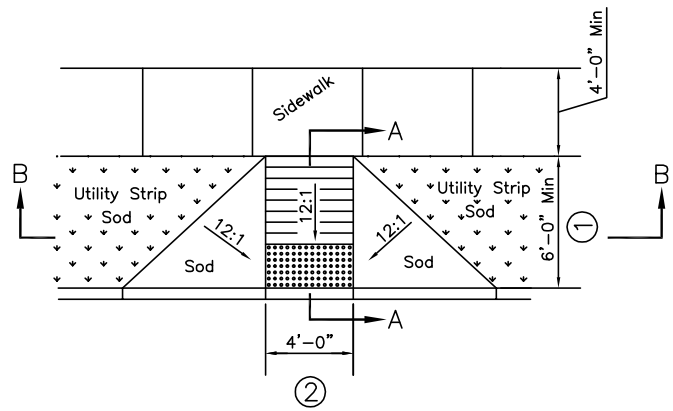

CURB RAMP, TYPE "C"

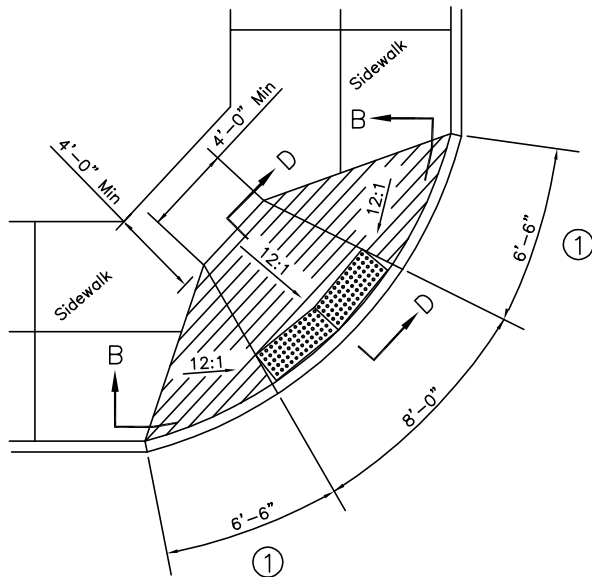

CURB RAMP, TYPE B

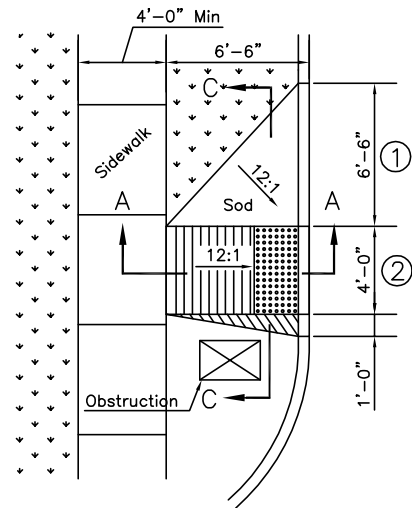


CURB RAMP, TYPE "D"

NOTES:

- ⑬ See Detail F-1c for groove details.
- ⑭ See Detail F-1c for details of the detectable warning.
- ⑮ See Detail F-1c for alternate curb construction.
- ⑯ See Detail F-1c for general notes.

DETAIL F-1a
CURB RAMP DETAILS
NO SCALE (REV. DATE 5/14/03)

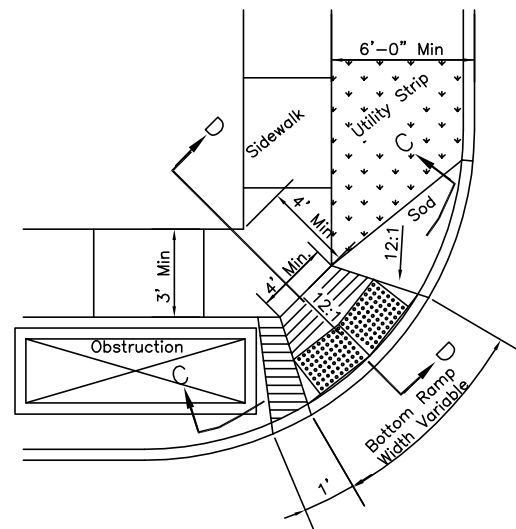

CURB RAMP, TYPE "E"