
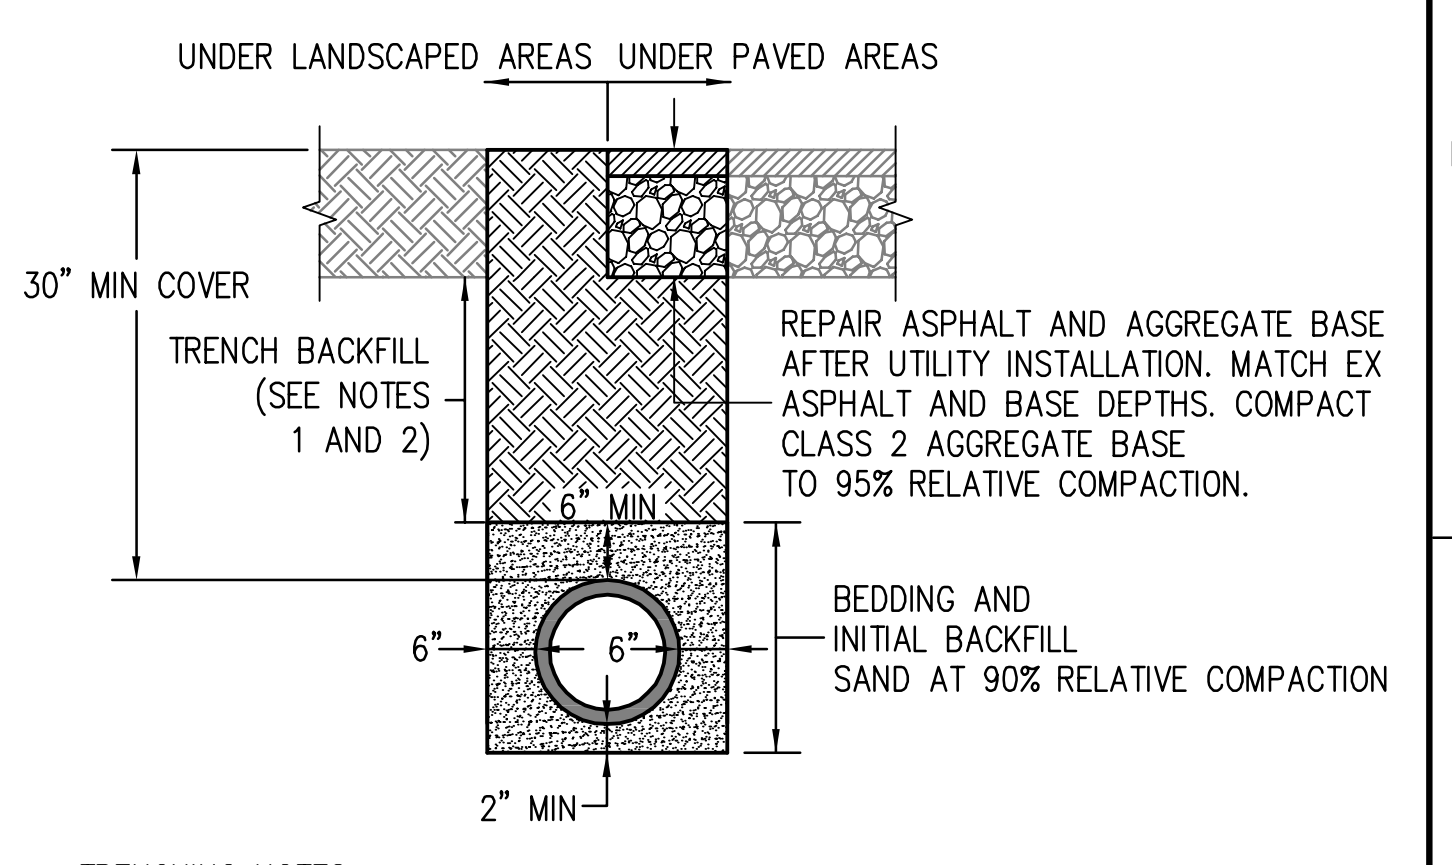


NOTE: NO WORK ALLOWED OUTSIDE OF VA PROPERTY ON THE OTHER SIDE OF THE FENCE.

DRAIN CHANNEL TO EXISTING DEPRESSION OUTSIDE OF CHAIN LINK FENCE (PROTECT CHAIN LINK FENCE)

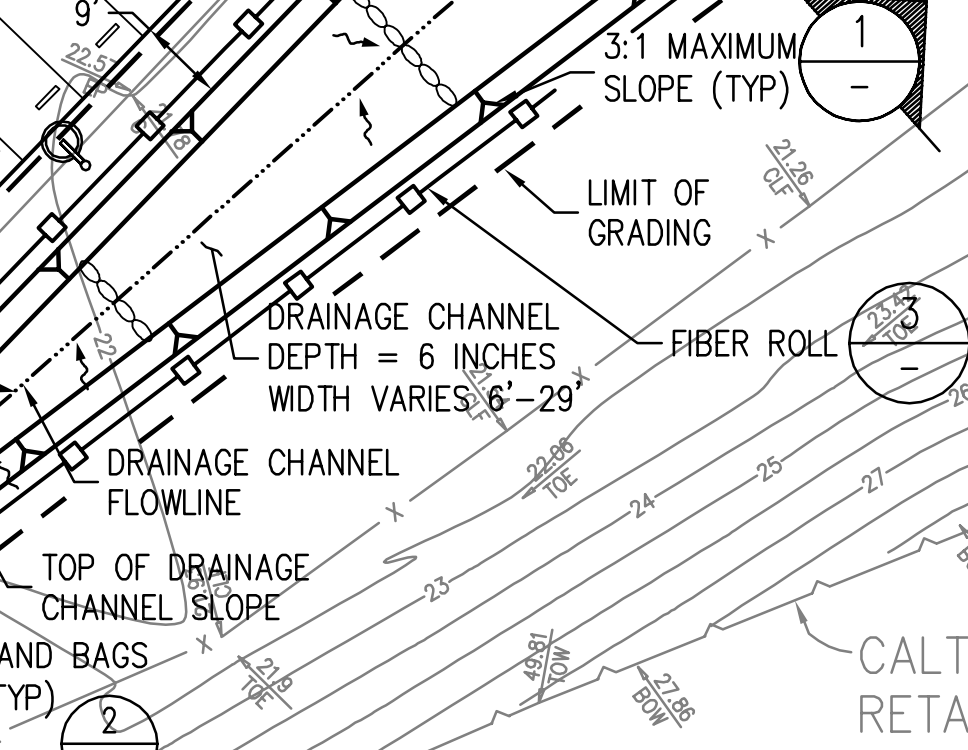

PAVING AND STRIPING NOTES:

1. UNDER PROPOSED ELECTRICAL CONDUITS IN EXISTING PAVED AREAS, FILL AND PATCH TRENCHED LOCATIONS WITH NEW ASPHALT PAVING TO MATCH EXISTING. SEE DETAIL 4, THIS SHEET.
2. SEE ARCHITECTURAL PLANS FOR STRIPING, SHEET AS101.

EROSION CONTROL NOTES:

1. CONTRACTOR TO UTILIZE BEST MANAGEMENT PRACTICES FOR EROSION AND SEDIMENT CONTROL FOR THE SITE, WHICH INCLUDE, BUT ARE NOT LIMITED TO, THE FOLLOWING:
 - FIBER ROLLS ALONG THE RIM OF THE DRAINAGE CHANNEL, SEE DETAIL 3, THIS SHEET.
 - SAND BAGS AT 40-FOOT INTERVALS ALONG THE FLOW LINE OF THE CHANNEL, SEE DETAIL 2, THIS SHEET.
 - OUTDOOR MATERIAL STORAGE PROTECTION.
 - COVERING STOCKPILES WITH TARPS AND SURROUNDING THEM WITH FIBER ROLLS.
 - CLEANING OF MOBILE CONSTRUCTION EQUIPMENT, INCLUDING TRUCK TIRES
2. THE CONTRACTOR WILL BE RESPONSIBLE FOR ANY AND ALL DAMAGES TO PUBLICLY AND PRIVATELY OWNED AND MAINTAINED ROADS CAUSED BY THE CONTRACTOR'S GRADING ACTIVITIES, AND WILL BE RESPONSIBLE FOR THE CLEANUP OF ANY MATERIAL SPILLED ON THESE ROADS.
3. ALL EROSION AND SEDIMENTATION CONTROL FACILITIES SHALL BE INSPECTED DAILY AFTER EACH STORM AND REPAIRED OR UPGRADED AS REQUIRED. ALL SLOPES SHALL BE REPAIRED AS SOON AS POSSIBLE WHEN DAMAGED. LOOSE SEDIMENT SHALL BE REMOVED FROM THE BASIN AFTER EACH STORM.
4. AS PART OF GRADING OPERATIONS, THE CONTRACTOR SHALL ENSURE THAT THE SITE IS WATERED PRIOR TO THE COMMENCEMENT OF GRADING AND THAT A WATER VEHICLE AND STREET SWEEPER FOR DUST CONTROL AND PAVEMENT CLEANING ARE KEPT READILY AVAILABLE AT ALL TIMES DURING CONSTRUCTION. STREET SWEEPING SHALL OCCUR, AT A MINIMUM, AT THE END OF EACH WORK DAY.
5. EROSION AND SEDIMENTATION CONTROL MEASURES SHALL BE MAINTAINED UNTIL DISTURBED AREAS ARE STABILIZED WITH PERMANENT LANDSCAPING AND OTHER CONTROLS.

TRENCHING NOTES:

1. IMPORTED OR ONSITE ENGINEERED FILL MATERIAL FOR TRENCH BACKFILL SHALL HAVE THE FOLLOWING PROPERTIES:
 - BE FREE OF ORGANIC OR HAZARDOUS MATERIAL
 - CONTAIN NO ROCKS GREATER THAN 3 INCHES IN ITS LARGEST DIMENSION
 - LIQUID LIMIT LESS THAN 40
 - PLASTICITY INDEX LESS THAN 12
 - CONTAIN AT LEAST 20% FINES (PASSING THRU THE NO. 200 SIEVE)
 - APPROVED BY THE GEOTECHNICAL ENGINEER
2. BELOW LANDSCAPED AREAS, TRENCH BACKFILL SHALL BE COMPACTED TO 90% RELATIVE COMPACTION. BELOW PAVEMENT AREAS, TRENCH BACKFILL SHALL BE COMPACTED TO 95% RELATIVE COMPACTION.
3. A RED 3-INCH WIDE PLASTIC DETECTABLE WARNING TAPE, MARKED "CAUTION - BURIED ELECTRICAL LINE BELOW", SHALL BE INSTALLED 12 INCHES BELOW FINISH GROUND OR 6 INCHES BELOW PAVEMENT SUBGRADE ALONG THE ENTIRE LENGTH OF STREETLIGHT CONDUIT.



three inches = one foot
one and one half inches = one foot
one inch = one foot
three quarters inch = one foot
one half inch = one foot
three eighths inch = one foot
one quarter inch = one foot
one eighth inch = one foot

<div><div></div><div></div><div></div><div></div><div></div><div></div><div></div><div></div><div></div><div></div><div></div><div></div><div></div><div></div><div></div><div></div><div></div><div></div><div></div><div></div><div></div><div></div><div></div><div></div><div></div><div></div><div></div><div></div><div></div><div></div><div></div><div></div><div></div><div></div><div></div><div></div><div></div><div></div><div></div><div></div><div></div><div></div><div></div><div></div><div></div><div></div><div></div><div></div><div></div><div></div><div></div><div></div><div></div><div></div><div></div><div></didiv></div><div></div><div></div><div></div><div></div><div></div><div></div><div></div><div></div><div></div><div></div><div></div><div></div><div></div><div></div><div></div><div></div><div></div><div></div><div></div><div></div><div></div><div></div><div></</div></div>	
---	--

100% CONSTRUCTION DOCUMENTS