


three inches = one foot
one and one half inches = one foot
one inch = one foot
three quarters inch = one foot
one half inch = one foot
three eighths inch = one foot
one quarter inch = one foot
one eighth inch = one foot

S:\Active Job Files\VA Mountain View Parking Lot Landscaping\13030A\CAD\CD\RHAA\Plot\LP100 Planting Plan.dwg 10-29-13 03:32:03 PM ksattler

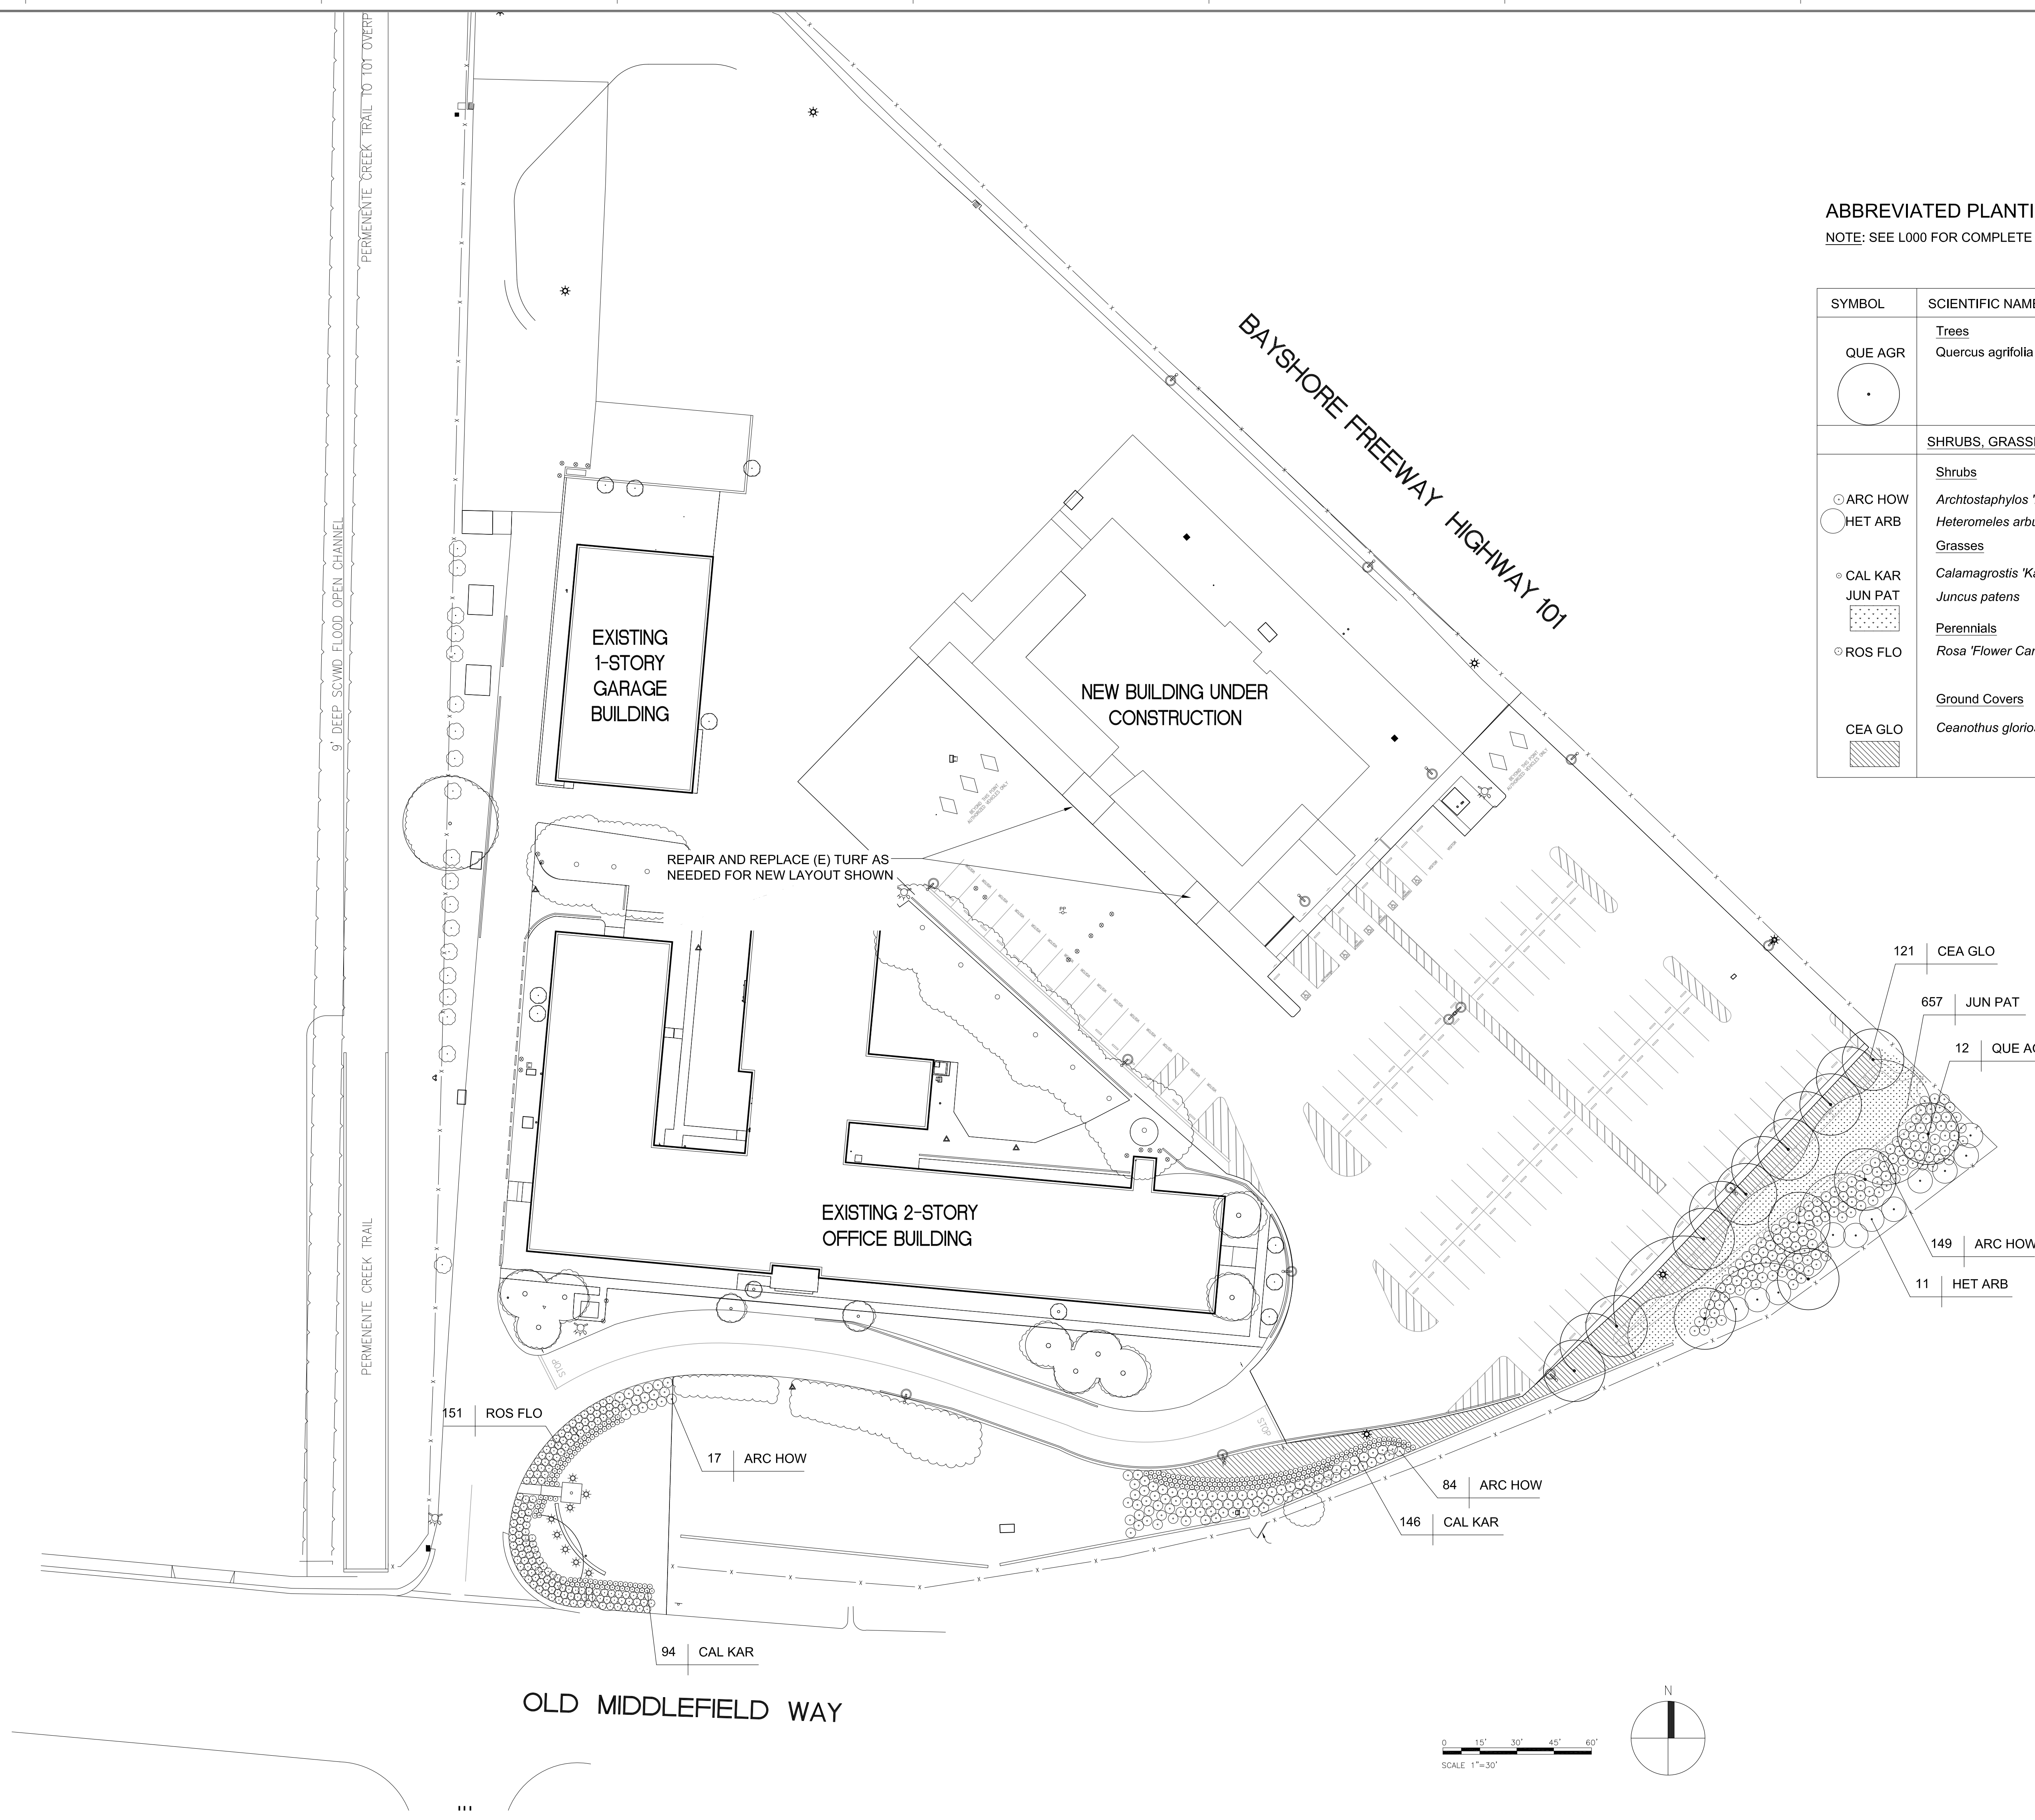

ABBREVIATED PLANTING LEGEND
NOTE: SEE L000 FOR COMPLETE PLANTING LEGEND

SYMBOL	SCIENTIFIC NAME	COMMON NAME
QUE AGR 	Trees	
	Quercus agrifolia	Cost Live Oak
SHRUBS, GRASSES, PERENNIALS & GROUNDCOVER		
ARC HOW HET ARB 	Shrubs	
	Archtostaphylos 'Howard McMinn'	Mazanita
CAL KAR JUN PAT 	Grasses	
	Calamagrostis 'Karl Forester'	Feather Reed Grass
ROS FLO 	Perennials	
	Rosa 'Flower Carpet White'	Flower Carpet White Rose
CEA GLO 	Ground Covers	
	Ceanothus gloriosis 'Anchor Bay'	California Lilac

CONSULTANTS:

rhaa
LANDSCAPE ARCHITECTURE • PLANNING
225 Miller Avenue, Mill Valley, CA 94041
T 415 383 7900 F 415 383 1433 www.rh.aa.com

Stamp and Signature



ARCHITECT/ENGINEERS:

KPA
ENGINEERS ARCHITECTS
ONE KAISER PLAZA SUITE 445
OAKLAND CALIFORNIA 94612
TEL 510.271.6701 FAX 510.271.6707
©THE KPA GROUP 2013
KPA Project No. 552.11

Drawing Title

PLANTING PLAN

Approved: Project Director

VAPAHCS PLANNING AND ENGINEERING

Project Title

MOUNTAIN VIEW PARKING LOT

Location
1776 OLD MIDDLEFIELD WAY, MOUNTAIN VIEW, CA

Date
09/06/2013

Checked
JC

Drawn
JC/KS

Project Number

640-381

Building Number

NA

Drawing Number

LP100

Dwg. 7 of 16

Office of
Construction
and Facilities
Management

