


## Sidewalk/Base Detail

\*SLAB AT QUARTERS DRIVEWAY AND BUFFALO DRIVE IS 6' THICK TO ACCOMMODATE OCCASIONAL AUTOMOBILE TRAFFIC.

### GENERAL CONSTRUCTION NOTES:


- 1) CONTRACTOR SHALL PERFORM ALL WORK WITH SKILLED JOURNEYMEN IN THE TRADE OF THEIR SPECIALIZED SKILLS.
- 2) CONTRACTOR SHALL PROVIDE REQUIRED SAFETY BARRICADES AND FENCING TO SECURE THE AREAS OF CONSTRUCTION.
- 3) CONTRACTOR SHALL CLEAN JOB SITE DAILY AND SECURE ALL ITEMS OF CONSTRUCTION AT THE END OF THE DAY, FOR SAFETY AND SECURITY.
- 4) CONTRACTOR SHALL REMOVE ALL EXCESS DIRT AND SOD MATERIALS.
- 5) CONTRACTOR SHALL REMOVE ALL CONSTRUCTION DEBRIS OFF STATION AND KEEP AREAS CLEAN AT ALL TIMES.
- 6) CONTRACTOR SHALL USE 4,000 PSI CONCRETE AND PULL TEST CYLINDERS AND SLUMP TEST FOR STAIRS AND SIDEWALKS.
- 7) CONTRACTOR SHALL INSTALL CONSTRUCTION FENCING AROUND ALL CONSTRUCTION AREAS AND PROVIDE SIGNS TO REROUTE FOOT TRAFFIC.

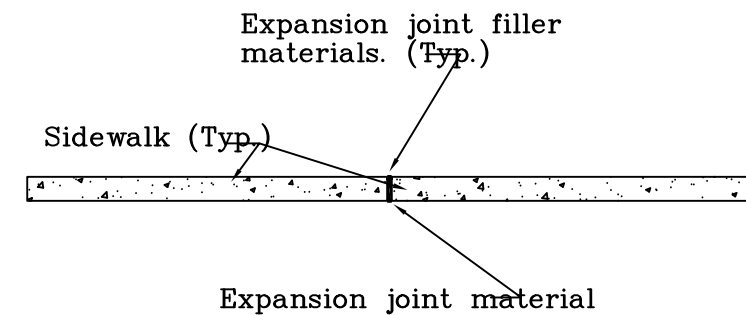


## Expansion Joint Detail

### Note:

CONTRACTOR SHALL INSTALL EXPANSION JOINT MATERIAL BETWEEN ANY RETAINING WALL AND NEW STEPS OR SIDEWALK. ALSO INSTALL EXPANSION JOINT MATERIALS BETWEEN ANY EXISTING CONCRETE AND NEW CONCRETE. CONTRACTOR SHALL SUBMIT SHOP DRAWINGS ON HANDRAILS AND ANCHORING SYSTEMS. CONTRACTOR SHALL MAKE CONSTRUCTION JOINTS AS EQUAL DISTANCES.

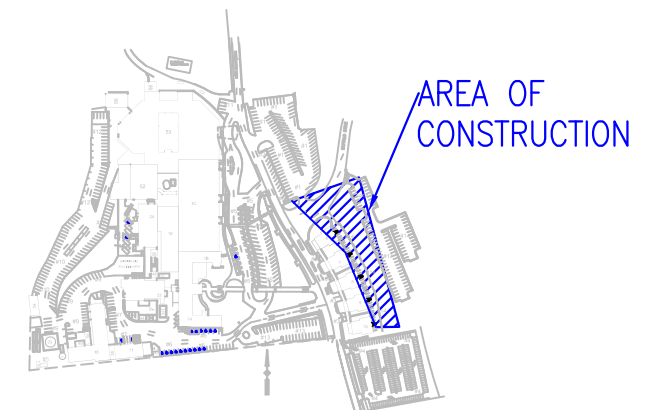

REVISIONS:	DATE:	 <b>Dept. of Veterans Affairs Medical Center 1011 Honor Heights Drive Muskogee, OK. 74401</b>			APPROVED: Infection Control Nurse	APPROVED: Chief Primary Care	APPROVED: Medical Center Director	DRAWING TITLE		PROJECT TITLE		DATE	<b>DEPARTMENT OF VETERANS AFFAIRS</b>	
					APPROVED: Industrial Hygienist	APPROVED: Chief T.O.P.C. Primary Care	APPROVED: Associate Director	DETAILS		PARKING LOT #14 SIDEWALKS		AUG. 16, 2013		
					APPROVED: Safety Manager	APPROVED: Health Systems Specialist T.O.P.C.	APPROVED: Chief of Staff	PROJECT NO.	CONTRACT NO.	DESIGNED BY:	DRAWN BY: AR	CHECKED BY: ar		SCALE
					APPROVED: President A.F.G.E. 2250	APPROVED: Chief Q.P. and I	APPROVED: Chief Engineering Service	BUILDING NO.	AUTOCAD FILE NAME:	JACK C. MONTGOMERY VA MEDICAL CENTER		DRAWING NO.		
										LOCATION		SP-2 DWG. 2 OF 2		